


HEALTH SAFETY AND ENVIRONMENTAL INFORMATION

It is assumed that all works on this drawing will be carried out by a competent contractor working, where appropriate, to an appropriate method statement.

ADDITIONAL INFORMATION

NOTES

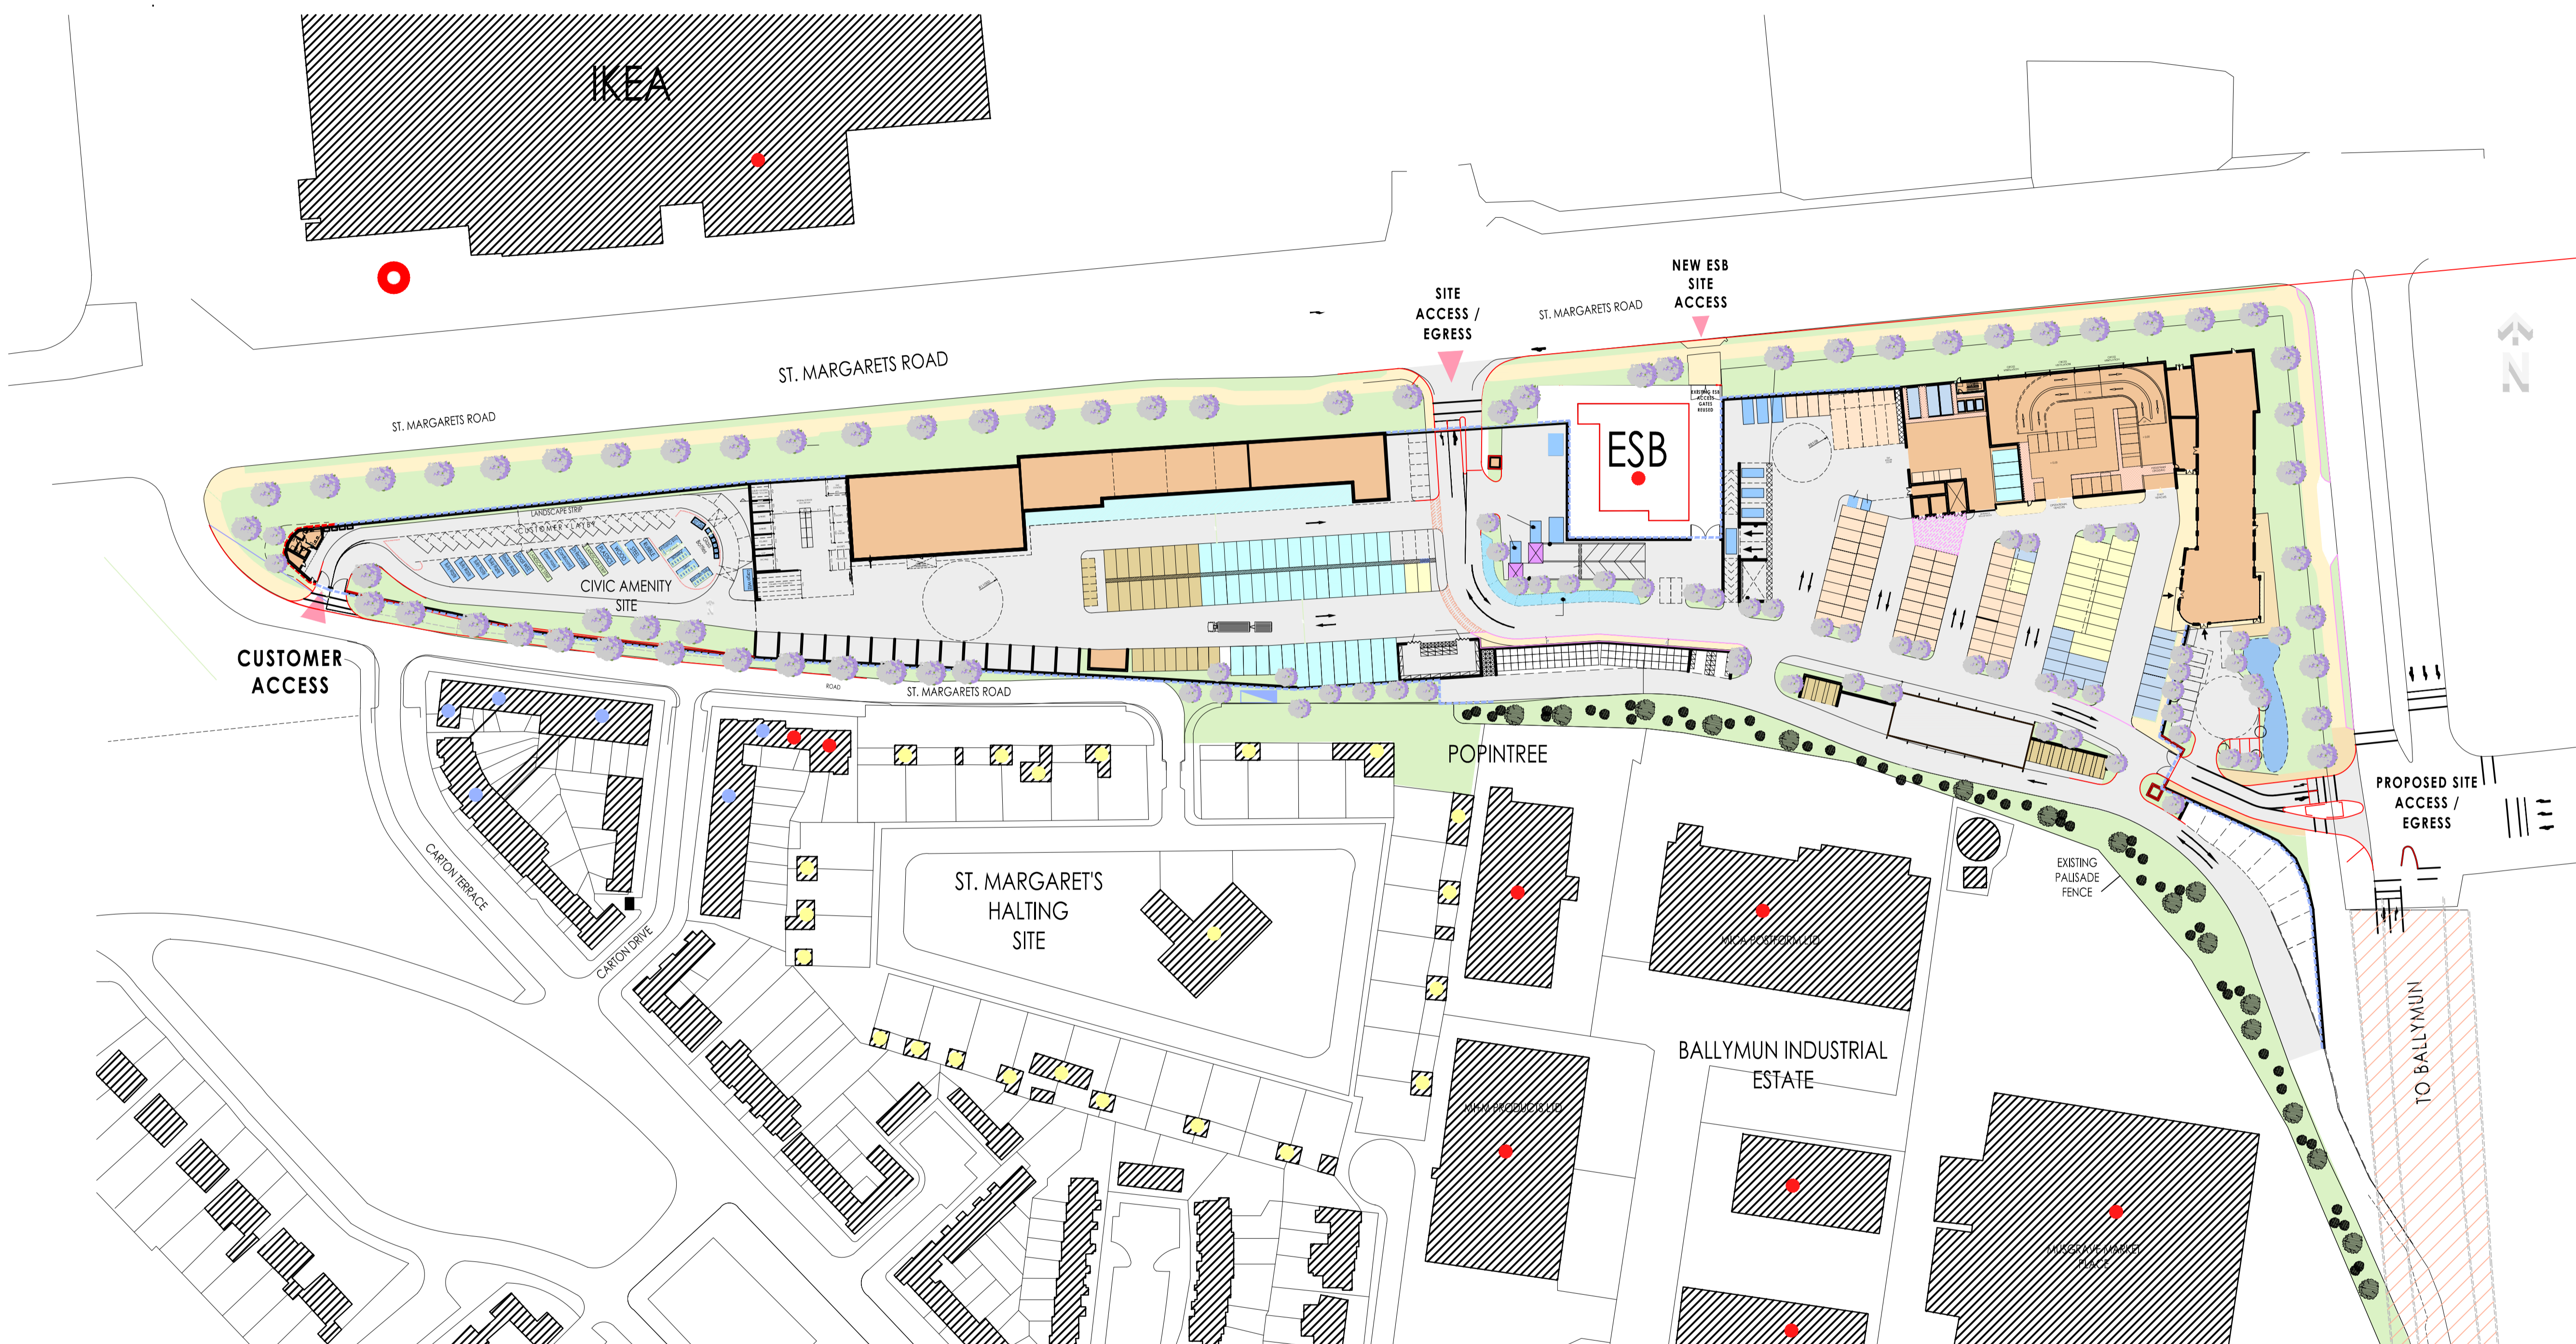

| | | |
|-----|----------|----|
| REV | COMMENT | XX |
| XX | DRAWN BY | XX |
| | DATE | XX |

| | |
|----------------|-------------------|
| ISSUING OFFICE | OFFICE JOB NUMBER |
| DUBLIN | 3346 |

CLIENT
DUBLIN CITY COUNCIL

PROJECT
NORTH CITY OPERATIONS DEPOT, BALLYMUN

TITLE
PROPOSED SITE PLAN

J P ARCHITECTS

ARCHITECTS . PLANNERS . PROJECT MANAGERS

2nd FLOOR, ALFRED HOUSE, 30 NORTHWOOD COURT
21 ALFRED STREET, NORTHWOOD
BELFAST, BT2 8CD SANTRY, DUBLIN 9

TEL: +44 (0)28 9044 5930 TEL: +353 (0) 1894 0100
E: initialsurname@jp-architects.com

| | | | |
|----------|----------|------------|--------|
| DRAWN BY | DATE | CHECKED BY | SCALE |
| VB | 22/09/17 | BW | 1:1000 |

| | | |
|----------------------------|----------|---------|
| DRAWING NUMBER | SURABLET | VERSION |
| NCOD-JNP-00-XX-DR-AR- 0100 | S2 | P01 |