



Enlargement Scale 1:500


SECOND FLOOR PLAN

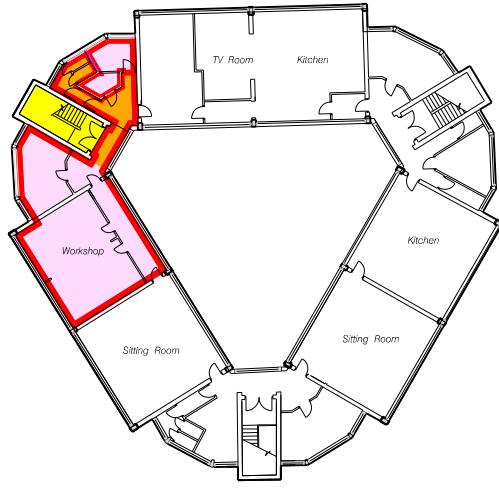

FIRST FLOOR PLAN

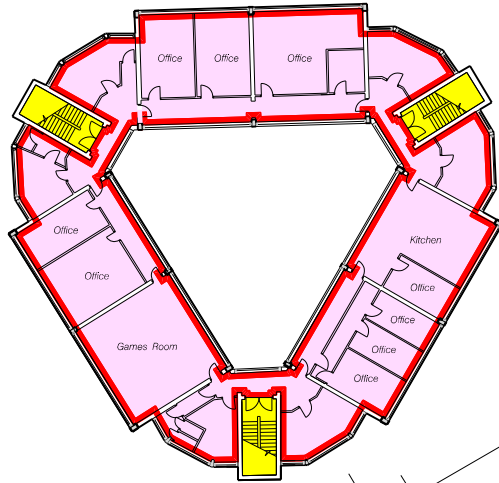

GROUND FLOOR PLAN

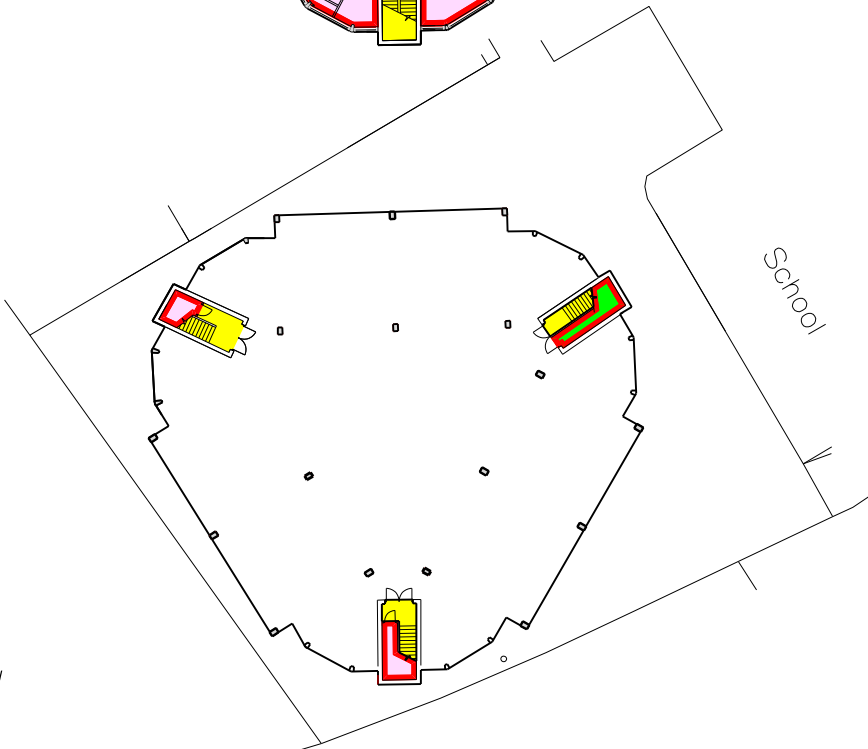


DUBLIN CITY COUNCIL TO LOURDES YOUTH AND COMMUNITY SERVICES
GRANT OF LICENCE

LICENCE AREA

SHARED AREA WITH ADVENTURE SPORTS PROJECT

SHARED AREA WITH ADVENTURE SPORTS PROJECT AND NEIGHBOURHOOD YOUTH PROJECT

RIGHT OF WAY WITHIN BUILDING

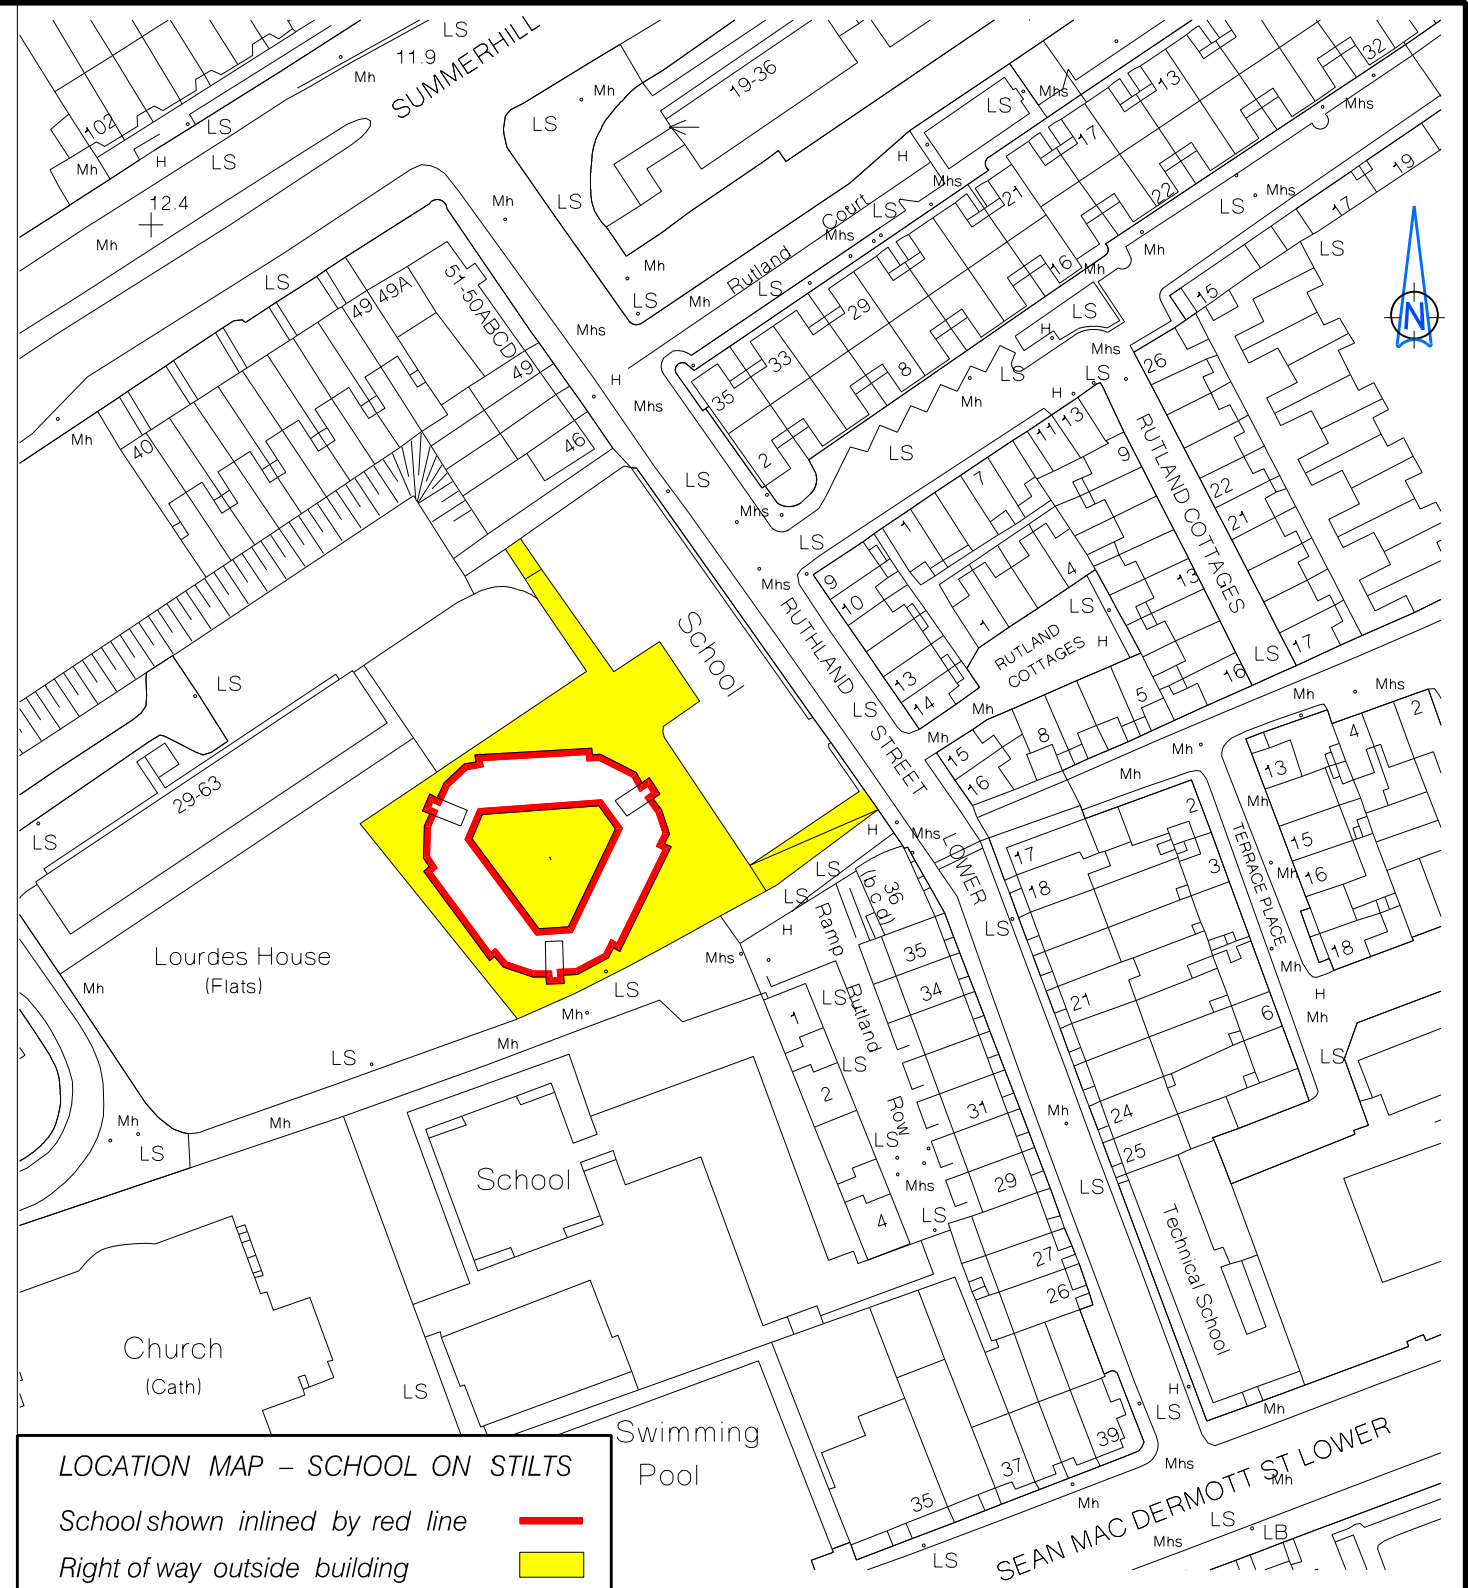

LOCATION MAP – SCHOOL ON STILTS

School shown inlined by red line

Right of way outside building

DUBLIN CITY COUNCIL

Comhairle Cathrach Bhaile Átha Cliath

ENVIRONMENT AND ENGINEERING DEPARTMENT

An Roinn Comhshaoil agus Innealtóireachta

SURVEY AND MAPPING SERVICES DIVISION

Rannán Seirbhísi Suirbhéireachta agus Léarscailithe

M. PHILLIPS
CITY ENGINEER

Date By Revisions :

SCALE INDEX No.

1:1000

17554

SURVEYED / MADE BY

DATE

FC

29-1-2010

O.S. REF. 3198/21 N 735259 E 716310

CODE C 3

If OSi data included : © Ordnance Survey Ireland. All rights reserved. Licence Number 2009 /07/CCMA/Dublin City Council