



SITE PLAN (SCALE 1:1000)

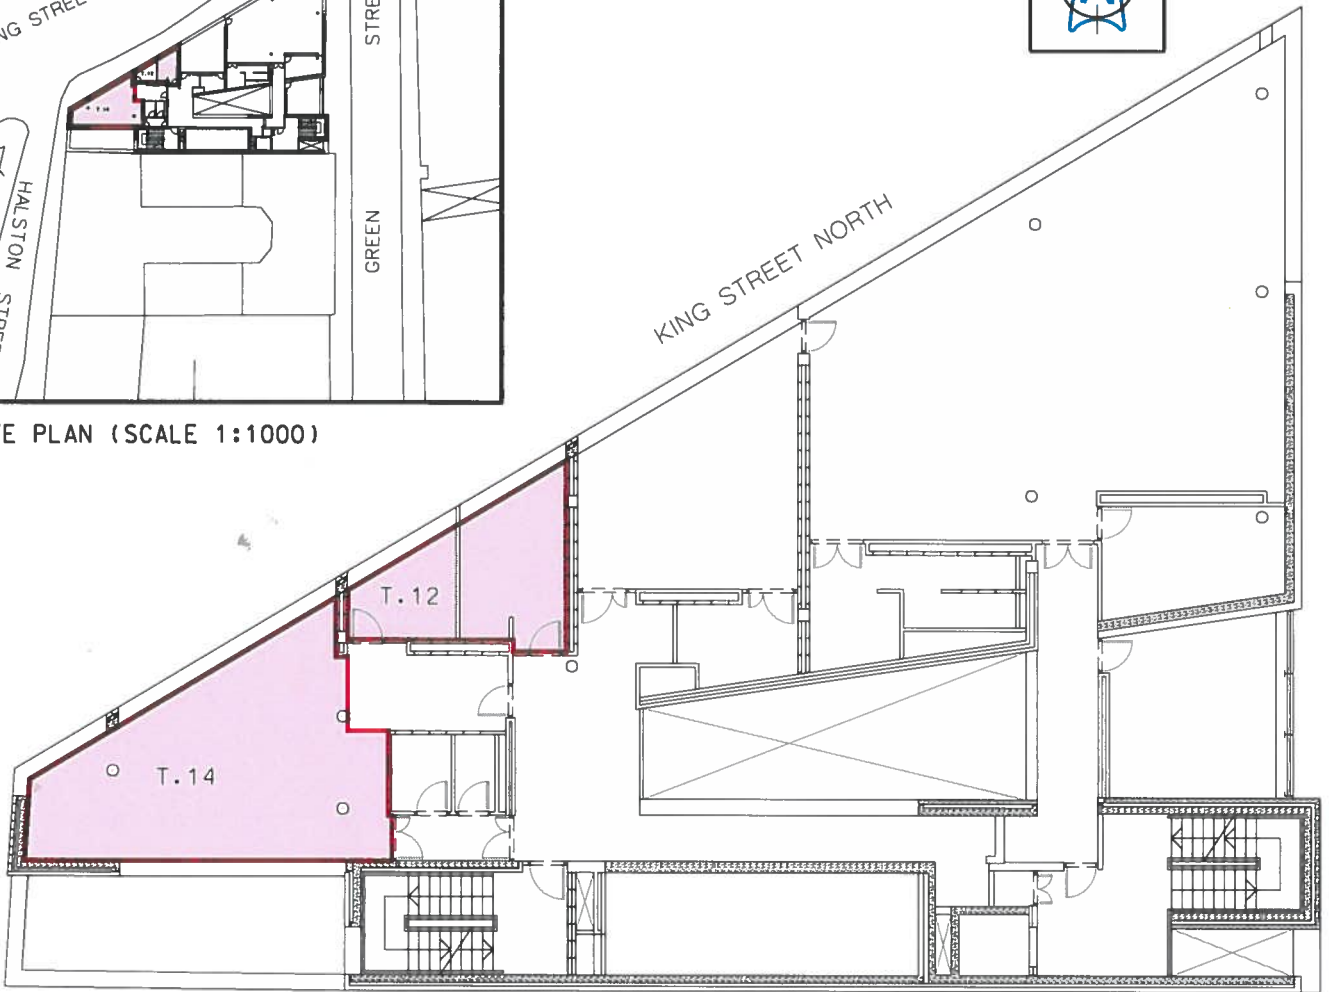

THIRD FLOOR PLAN (SCALE 1:200)

HALSTON STREET /NORTH KING STREET /GREEN STREET - MACRO BUILDING
Rooms T.12 & T.14 (AREA: 50.5 sq m)
Dublin City Council to Irish Penal Reform Trust
GRANT OF LICENCE

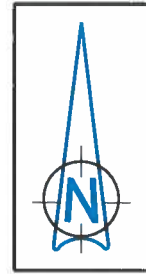

Dublin City Council
 Comhairle Cathrach Baile Átha Cliath

SURVEY AND MAPPING DIVISION
Rannán Suirbhéireachta agus Léarscailithe
ENVIRONMENT AND ENGINEERING DEPARTMENT
An Roinn Comhshaoil agus Innealtóireachta

O.S REF
 3263-04, 3263-05

SCALE
 1:1000 / 1:200

DATE
 10.10.2013

**SURVEYED /
 PRODUCED BY**
 TJC

INDEX No	FOLDER No	CODE	DWG No	REV
SM-2013-0773-	0204 - C3 -	001 -	A.dgn	

THIS MAP IS CERTIFIED TO BE COMPUTER GENERATED BY
 DUBLIN CITY COUNCIL FROM ORDNANCE SURVEY DIGITAL MAPBASE
 SURVEY, MAPPING AND RELATED RESEARCH APPROVED

INDEX No.
SM-2013-0773

MICHAEL PHILLIPS
 CITY ENGINEER

APPROVED THOMAS CURRAN
 ACTING MANAGER LAND SURVEYING & MAPPING
 DUBLIN CITY COUNCIL