


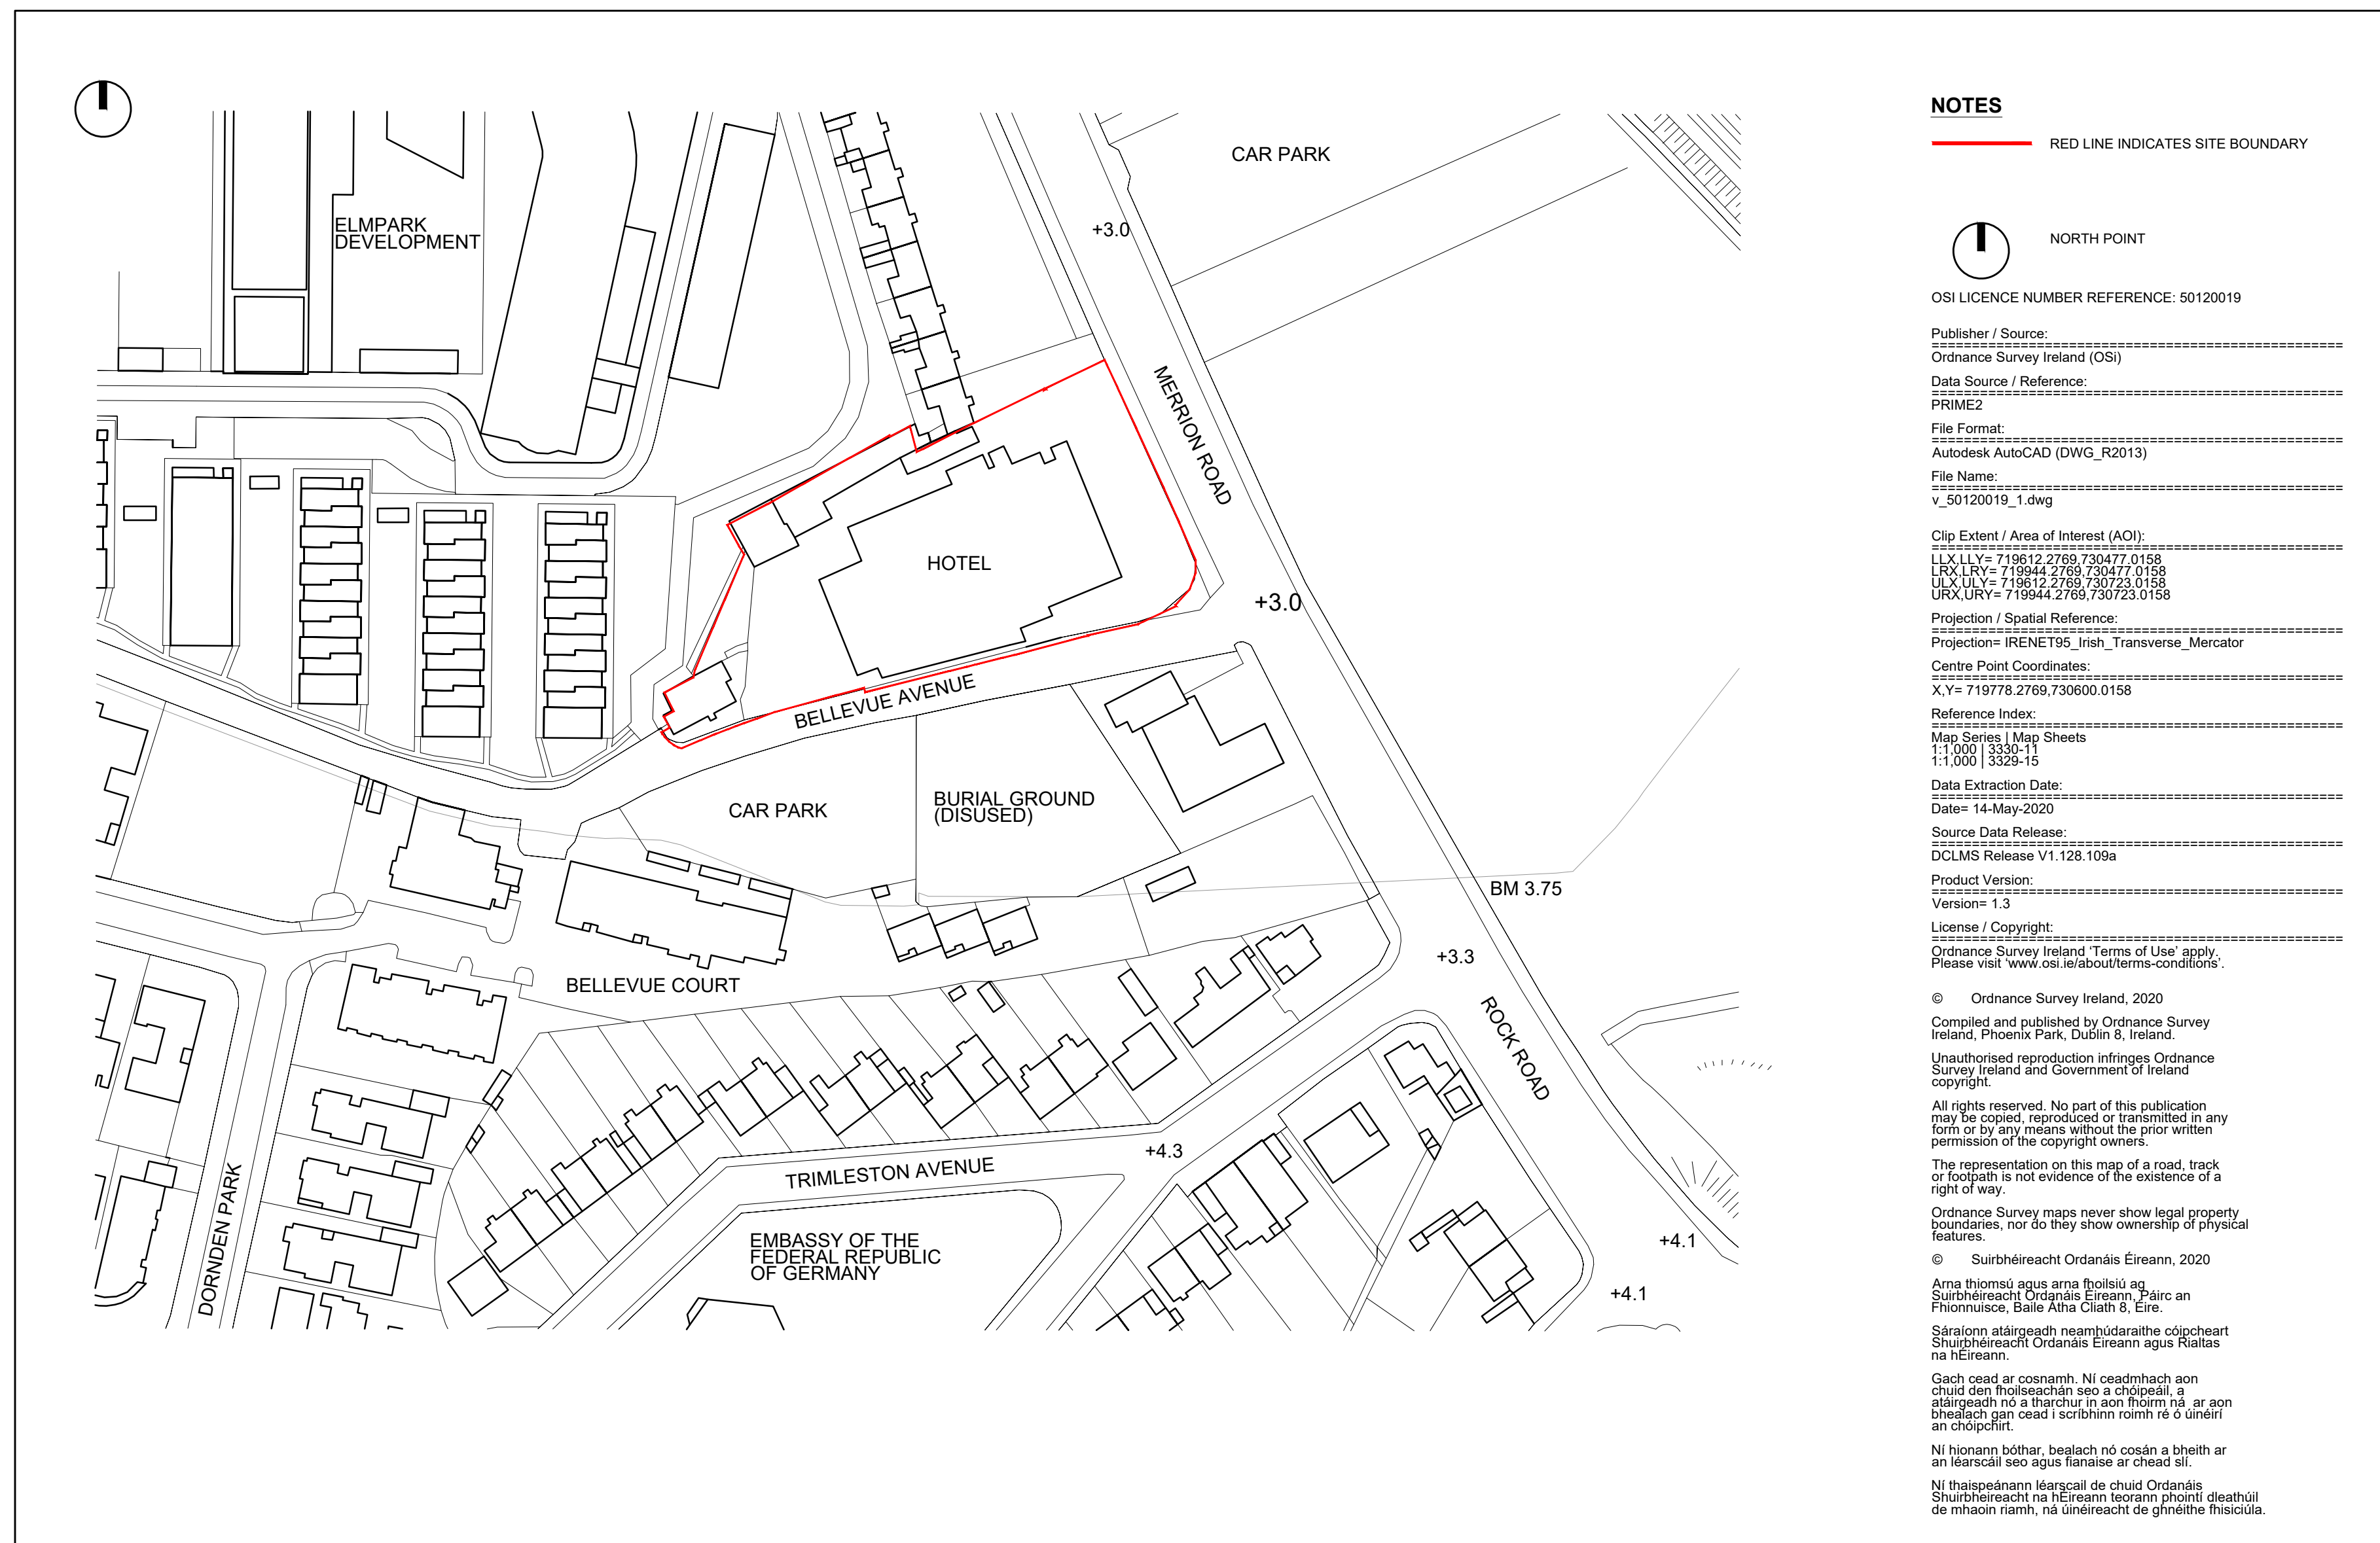

NOTES / LEGEND

 SITE BOUNDARY

OSI MAP LICENCE NUMBER REF: CYAL50178201

GRANT OF PERMISSION REFERENCE NUMBER
MAIN DEVELOPMENT: 3608/17
EXTENDED ROOF PLANT: 2912/20
EXTERNAL SIGNAGE: 3346/20

ALL LEVELS REFER TO ORDNANCE SURVEY DATUM, MALIN HEAD

Key Plan:

Rev:	Date:	Description:	By:
00	28/03/25	RZLT SUBMISSION	MOLA

MOLA

2 Donnybrook Road,
Donnybrook,
Dublin 4, Ireland
Telephone +353 1 218 3900
www.molaaarchitecture.com

Notes

Do not scale.

Use figured dimensions only.

This drawing is to be read in conjunction with all relevant specifications and drawings.

All dimensions to be checked on site.

In the event of any discrepancies between drawings, the contractor is to inform the Architect immediately.

© COPYRIGHT This drawing or design may not be reproduced without permission

Stage:

RZLT SUBMISSION

Project: MALDRON HOTEL, MERRION ROAD AND RESIDENTIAL DEVELOPMENT

Drawing: **SITE LOCATION PLAN**

Date: 28/03/2025 Scale: 1:1000

Job No:
16043

00