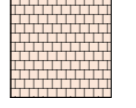
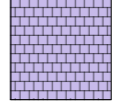
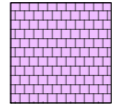
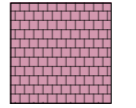
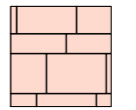
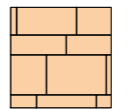
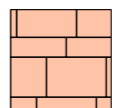
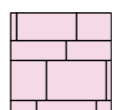
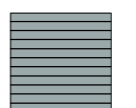
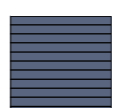
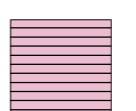
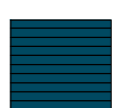

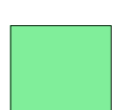
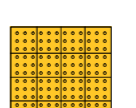
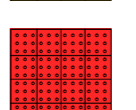
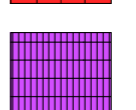


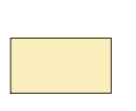


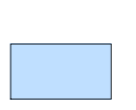

AREA 01 -LIFFEY STREET UPPER [1788m²]

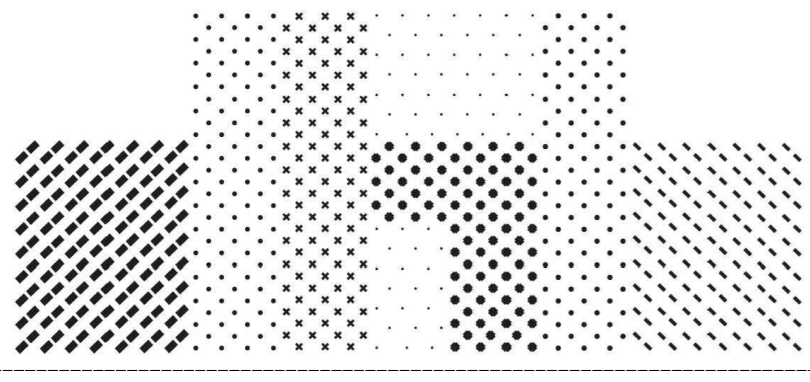
LEGEND

Paving details & types

-  90 X 90 X 90 LEINSTER GRANITE SETTS WITH BUSH HAMMERED FINISH TO PROPERTY BOUNDARIES. (SEE S1/ Dwg No. 3020) 159m²
-  90 X 90 X 60 LEINSTER GRANITE SETTS WITH BUSH HAMMERED FINISH TO ROOT BRIDGE AREAS. (SEE S9/ Dwg No. 3021) 0m²
-  90 X 90 X 90 LEINSTER GRANITE SETTS WITH BUSH HAMMERED FINISH TO FORM 300 WIDE DRAINAGE CHANNEL. (SEE S12/ Dwg No. 3022) 2m² 5 linear m
-  90 X 90 X 90 LEINSTER GRANITE SETTS WITH PERMEABLE MORTAR JOINTS & BEDDING TO SUDS AREAS. (SEE S7/ Dwg No. 3021) 108m²
-  VARIOUS SIZES X 100 LEINSTER GRANITE SLABS WITH BUSH HAMMERED FINISH TO PAVEMENTS. (SEE SL1/ Dwg No. 3023) 651m²
-  VARIOUS SIZES X 100 LEINSTER GRANITE SLABS WITH BUSH HAMMERED FINISH TO PAVEMENTS. (SEE SL2/ Dwg No. 3024) 0m²
-  VARIOUS SIZES X 100 LEINSTER GRANITE SLABS WITH BUSH HAMMERED FINISH TO PAVEMENTS. (SEE SL3/ Dwg No. 3025) 0m²
-  VARIOUS SIZES X 60 LEINSTER GRANITE SLABS WITH BUSH HAMMERED FINISH TO ROOT BRIDGE AREAS. (SEE SL4/ Dwg No. 3026) 0m²
-  VARIOUS SIZES X 150 LEINSTER GRANITE & PRETA ODIVELAS GRANITE MIX SETTS TO TRAFFICKED AREAS. (SEE S2/ Dwg No. 3020) 660m²
-  VARIOUS SIZES X 100 LEINSTER GRANITE & PRETA ODIVELAS GRANITE MIX SETTS TO TRANSITION ZONE. (SEE S10/ Dwg No. 3021) 42m²
-  VARIOUS SIZES X 100 LEINSTER GRANITE SETTS TO TRANSITION ZONE. (SEE S13/ Dwg No. 3021) 40m²
-  VARIOUS SIZES X 150 PRETA ODIVELAS GRANITE SETTS WITH FLAMED FINISH TO FORM 300 WIDE DRAINAGE CHANNEL. (SEE S3/ Dwg No. 3020) 78m² 257 linear m
-  ASPHALT ROAD SURFACING TO SPECIFICATION. 0m²
-  UNDERPLANTING TO RAISED PLANTING BEDS. (SEE Dwg No. 3702-3707) 30.4m²
-  195 X 195 X 100 LEINSTER GRANITE BLISTER TACTILE SETTS TO UNCONTROLLED CROSSINGS. (SEE S4/ Dwg No. 3020) 6m²
-  195 X 195 X 100 SANTA EULALIA RED GRANITE BLISTER TACTILE SETTS TO CONTROLLED CROSSINGS. (SEE S5/ Dwg No. 3021) 7m²
-  200 X 133 X 100 LEINSTER GRANITE CORDUROY TACTILE SETTS TO GUIDANCE PATH. (SEE S6/ Dwg No. 3021) 33m²

Kerb details & types

-  450 WIDE LEINSTER GRANITE KERBS WITH BUSH HAMMERED FINISH. (SEE KERB MODULES on Dwg No. 3028-3033) 15m² 33 linear m
-  300 WIDE LEINSTER GRANITE KERBS WITH BUSH HAMMERED FINISH. (SEE KERB MODULES on Dwg No. 3028-3033) 6m² 19 linear m
-  SPECIAL SIZES LEINSTER GRANITE KERBS WITH BUSH HAMMERED FINISH. (SEE KERB MODULES on Dwg No. 3028-3033) 0m²
-  SPECIAL SIZES LEINSTER GRANITE KERBS WITH BUSH HAMMERED FINISH. (SEE KERB MODULES on Dwg No. 3028-3033) 6m² 18 linear m
-  200 WIDE LEINSTER GRANITE KERBS WITH BUSH HAMMERED FINISH TO PLANTING BEDS. (SEE KERB MODULES on Dwg No. 3028-3033) 11.6m² 58 linear m



General Notes:
This drawing is copyright to ddbArchitects.
All dimensions are in millimeters.

Revisions:	Date:
A	
B	
C	
D	
E	
F	
G	
H	
I	
J	

dhbarchitects	
St. Catherine's Hall Catherine Street Waterford City X91 RX99, Ireland.	
+353 (0)51 858121 info@dhbarchitects.ie www.dhbarchitects.ie	

Project: Liffey Street Public Realm Works	Stage: 3 Tender
Client: Dublin City Council	Project No.: 18-11-DLS
	Date: 03.06.2022
Drawing Title: Proposed Pavement (1 of 4)	Drawing Series: DLS-DHB-HPV-ZZ-DR-C
Scale: 1:125 A1	Drawn by: BOS
	Approved by: MH
	Drawing No.: 3000
	Revision: 00