

AREA 01 -LIFFEY STREET LOWER [2030m²]


LEGEND

Paving details & types

	90 X 90 X 90 LEINSTER GRANITE SETTS WITH BUSH HAMMERED FINISH TO PROPERTY BOUNDARIES. (SEE S1/ Dwg No. 3020)	230m ²	
	90 X 90 X 60 LEINSTER GRANITE SETTS WITH BUSH HAMMERED FINISH TO ROOT BRIDGE AREAS. (SEE S9/ Dwg No. 3021)	15m ²	
	90 X 90 X 90 LEINSTER GRANITE SETTS WITH BUSH HAMMERED FINISH TO FORM 300 WIDE DRAINAGE CHANNEL. (SEE S12/ Dwg No. 3022)	1m ²	2 linear m
	90 X 90 X 90 LEINSTER GRANITE SETTS WITH PERMEABLE MORTAR JOINTS & BEDDING TO SUDS AREAS. (SEE S7/ Dwg No. 3021)	66m ²	
	VARIOUS SIZES X 100 LEINSTER GRANITE SLABS WITH BUSH HAMMERED FINISH TO PAVEMENTS. (SEE SL1/ Dwg No. 3023)	260m ²	
	VARIOUS SIZES X 100 LEINSTER GRANITE SLABS WITH BUSH HAMMERED FINISH TO PAVEMENTS. (SEE SL2/ Dwg No. 3024)	134m ²	
	VARIOUS SIZES X 100 LEINSTER GRANITE SLABS WITH BUSH HAMMERED FINISH TO PAVEMENTS. (SEE SL3/ Dwg No. 3025)	95m ²	
	VARIOUS SIZES X 60 LEINSTER GRANITE SLABS WITH BUSH HAMMERED FINISH TO ROOT BRIDGE AREAS. (SEE SL4/ Dwg No. 3026)	168m ²	
	VARIOUS SIZES X 150 LEINSTER GRANITE & PRETA ODIVELAS GRANITE MIX SETTS TO TRAFFICKED AREAS. (SEE S2 Dwg No. 3020)	309m ²	
	VARIOUS SIZES X 100 LEINSTER GRANITE & PRETA ODIVELAS GRANITE MIX SETTS TO TRANSITION ZONE. (SEE S10/ Dwg No. 3021)	57.5m ²	
	VARIOUS SIZES X 100 LEINSTER GRANITE SETTS TO TRANSITION ZONE. (SEE S13/ Dwg No. 3021)	0m ²	
	VARIOUS SIZES X 150 PRETA ODIVELAS GRANITE SETTS WITH FLAMED FINISH TO FORM 300 WIDE DRAINAGE CHANNEL. (SEE S3/ Dwg No. 3020)	14m ²	45 linear m
	ASPHALT ROAD SURFACING TO SPECIFICATION.	388m ²	
	UNDERPLANTING TO RAISED PLANTING BEDS. (SEE Dwg No. 3702-3707)	65m ²	
	195 X 195 X 100 LEINSTER GRANITE BLISTER TACTILE SETTS TO UNCONTROLLED CROSSINGS. (SEE S4/ Dwg No. 3020)	23m ²	
	195 X 195 X 100 SANTA EULALIA RED GRANITE BLISTER TACTILE SETTS TO CONTROLLED CROSSINGS. (SEE S5/ Dwg No. 3021)	18m ²	
	200 X 133 X 100 LEINSTER GRANITE CORDUROY TACTILE SETTS TO GUIDANCE PATH. (SEE S6/ Dwg No. 3021)	21m ²	

Kerb details & types

	450 WIDE LEINSTER GRANITE KERBS WITH BUSH HAMMERED FINISH. (SEE KERB MODULES on Dwg No. 3028-3033)	105m ²	233 linear m
	300 WIDE LEINSTER GRANITE KERBS WITH BUSH HAMMERED FINISH. (SEE KERB MODULES on Dwg No. 3028-3033)	11.025m ²	36.75 linear m
	SPECIAL SIZES LEINSTER GRANITE KERBS WITH BUSH HAMMERED FINISH. (SEE KERB MODULES on Dwg No. 3028-3033)	4m ²	
	SPECIAL SIZES LEINSTER GRANITE KERBS WITH BUSH HAMMERED FINISH. (SEE KERB MODULES on Dwg No. 3028-3033)	4m ²	11 linear m
	200 WIDE LEINSTER GRANITE KERBS WITH BUSH HAMMERED FINISH TO PLANTING BEDS. (SEE KERB MODULES on Dwg No. 3028-3033)	13.6m ²	68 linear m

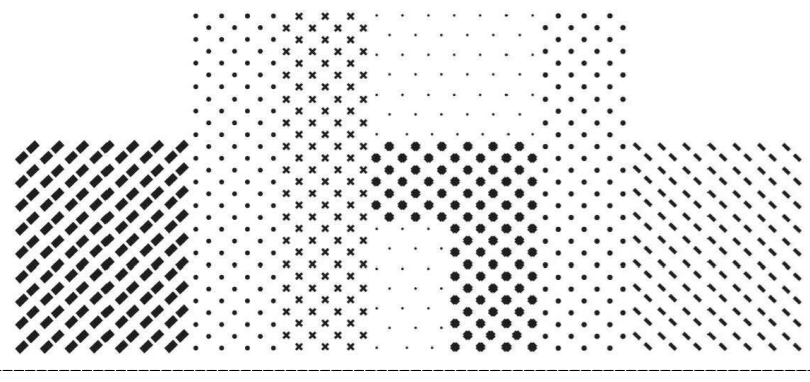

General Notes:
This drawing is copyright to ddbArchitects.
All dimensions are in millimeters.

Revisions	Date
A	
B	
C	
D	
E	
F	
G	
H	
I	
J	

St. Catherine's Hall
Catherine Street
Waterford City
X91 RX99, Ireland.

+353 (0)51 858121
info@ddbarchitects.ie
www.ddbarchitects.ie



Project: Liffey Street Public Realm Works	Stage: 3 Tender
Client: Dublin City Council	Project No.: 18-11-DLS
	Date: 03.06.2022
Drawing Title: Proposed Pavement (3 of 4)	Drawing Series: DLS-DHB-HPV-ZZ-DR-C
Scale: 1:125 A1	Drawn by: BOS
	Approved by: MH
	Drawing No.: 3002
	Revision: 00