


© National Roads Authority (NRA) 2017. This drawing is confidential and the copyright in it is owned by NRA. This drawing must not be either loaned, copied or otherwise reproduced in whole or in part or used for any purpose without the prior permission of NRA. Transport Infrastructure Ireland (TII) is an operational name of the National Roads Authority. © Ordnance Survey Ireland and Government of Ireland. All O.S. data used for plans are printed under Ordnance Survey no. O.S. 6417. All elevations are in metres and relate to OSI Geoid Model (OSGM02) Malin Head as defined by existing Project Control. All Co-ordinates are in Irish Transverse Mercator Grid (ITM) as defined by OSI active GPS station Tallaght College (TLLG).

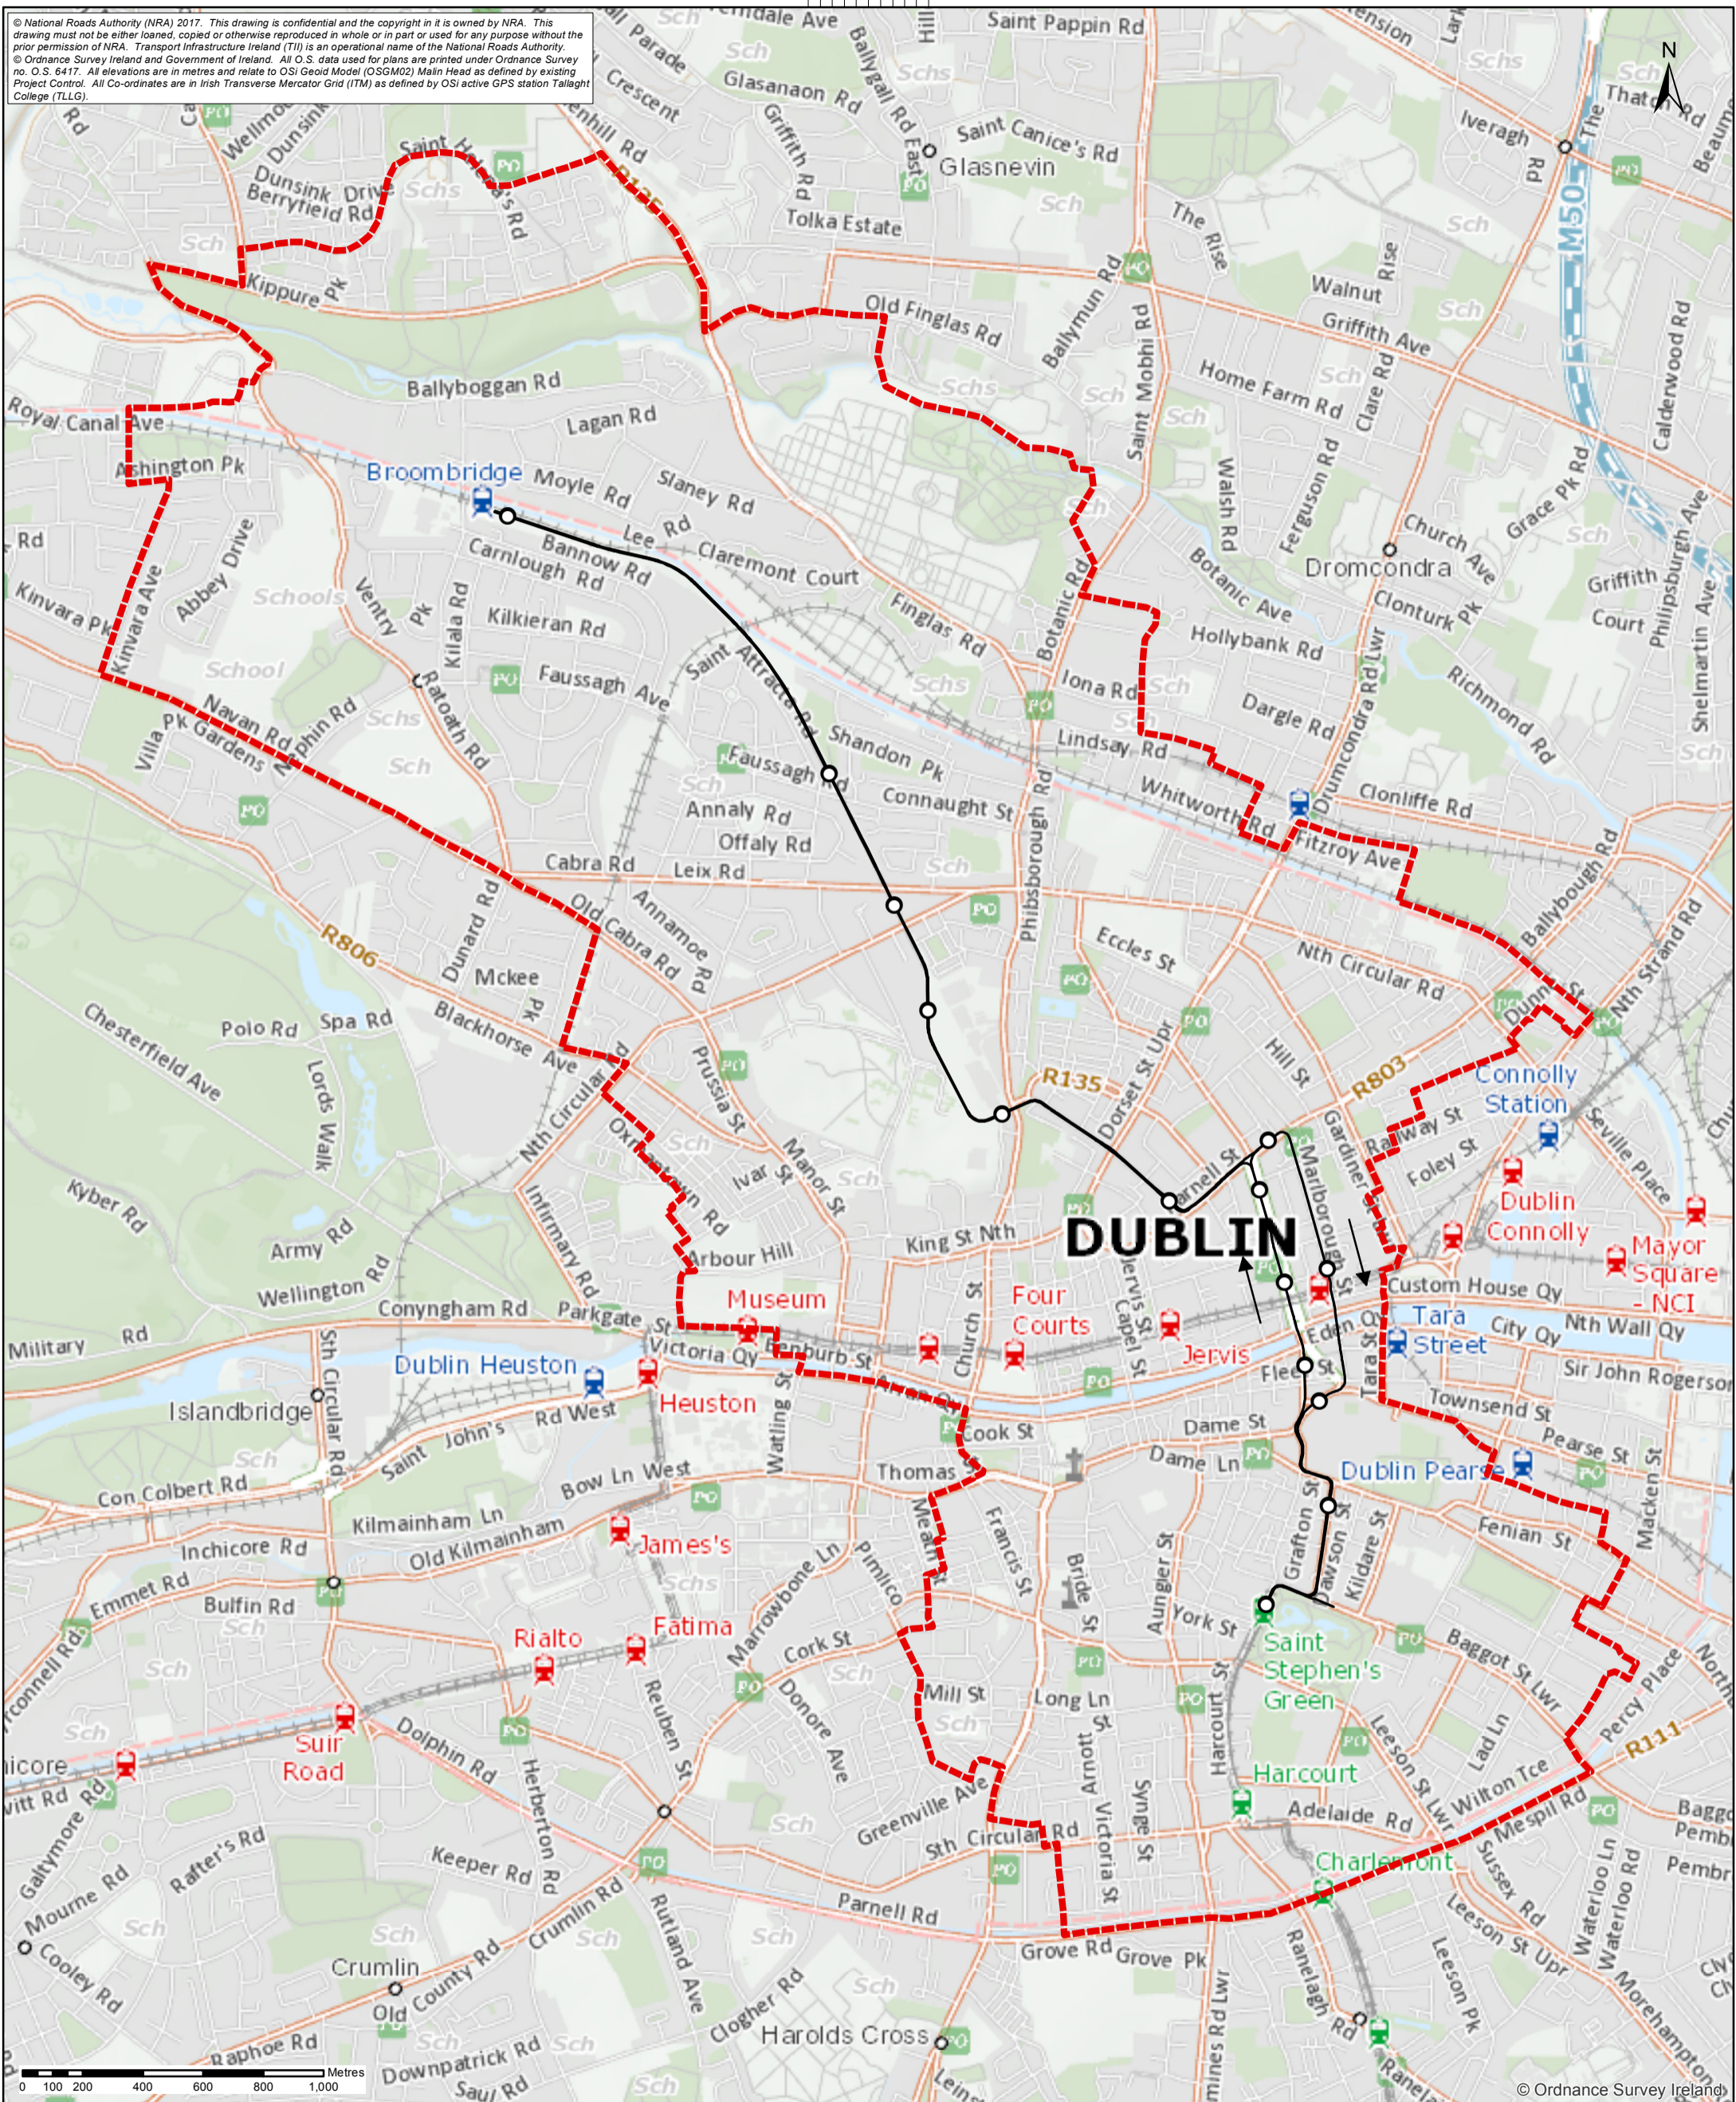

© Ordnance Survey Ireland

- Luas Cross City Section 49 Levy Scheme Area
- Luas Cross City Alignment
- Luas Cross City Stop Location

**TII**  
 Ionad Gnó Gheata na Páirce  
 Sráid Cheata na Páirce  
 Baile Átha Cliath 8, Éire  
 Parkgate Business Centre  
 Parkgate Street  
 Dublin 8, Ireland.  
 Phone +353 1 646 3400  
 Fax +353 1 646 3401  
 www.tii.ie

**LUAS**

LOCATION: Dublin City

MAP TITLE: **Luas Cross City Section 49 Levy Scheme Area**

PREPARED: COF	REVIEWED: DW	APPROVED: POD
	CHECKED: DW	DATE: 16/03/2017
		SCALE: 1:20,000

AREA NO.	PLAN NO.	SUBJECT.