



Dublin City Council
Comhairle Cathrach Bhaile Átha Cliath

Application For Sewer Connection

Drainage Division,
Block 1, Floor 2,
Wood Quay,
Dublin 8.
Tel: 222 2155 Fax: 222 2300
www.dublincity.ie

All applicants are advised that a connection will be provided only on condition that the development is in compliance with the requirements of the Sanitary Authority (Local Government Planning and Control Act 1990). In particular, applicants should note the following:


1. Dublin City Council will carry out all connection work to public sewers at the applicant's expense.
2. Connections to the public sewer **will not be granted under any circumstances** until the internal drainage layout has been completed in accordance with the appropriate Planning Permission conditions, and has been inspected and approved by Drainage Division's Planning and Development Control Inspector, who can be contacted in our Bannow Road Depot on 01-838 3870 / 838 8193
3. The connection fee includes for two on site visits from a Drainage Division Inspector. Subsequent visits will be charged for at the appropriate hourly rate.
4. Four copies of approved detailed drainage drawings for the site, four copies of the site location map and one copy of a compliance letter/email approving the drainage drawings, from Drainage Division, must be submitted with the completed application form.
5. Drainage layouts for developments that contain public sewers must be constructed in accordance with Drainage Division requirements as set out in "Code of Practice for Development Works – Drainage", copies of which are freely available from Drainage Division at the above address.
6. Applicants **must** have an approved Interceptor trap fitted on their own drainage system prior to discharging to the public foul sewer. (See drawing overleaf).
7. All drainage from basement level must be pumped to ground level before being discharged by gravity from the site to the public sewer.
8. Outfall manholes, in general, shall be 1.2 meters to 1.5 meters deep.
9. It is a matter for the applicant to ensure that they have adequate fall from their site to the public sewer. In general, the outgoing invert level of the connection pipe should allow for a fall of at least 1:100 to the crown level of the receiving public sewer. (See drawing overleaf). Details regarding positions and levels of public sewers can be obtained from Drainage Division records office, at the above address.

Opening Hours


9.30 a.m. – 12.30 p.m.
2.00 p.m.– 4.00 p.m.

10. Applicants must investigate the location of adjacent services and ensure that there is an unobstructed route from the site to the public sewer to allow the connection work to proceed.
11. Payment by Bank draft or cash is preferable to payment by cheque, as all cheques must be cleared before the application can be processed. The applicant is reminded that any monies owing for the development, including any planning levies and special drainage levies, if applicable, must be paid before a connection can be granted.

NOTE: The applicant shall be made aware that this connection process takes a minimum of 5 weeks.

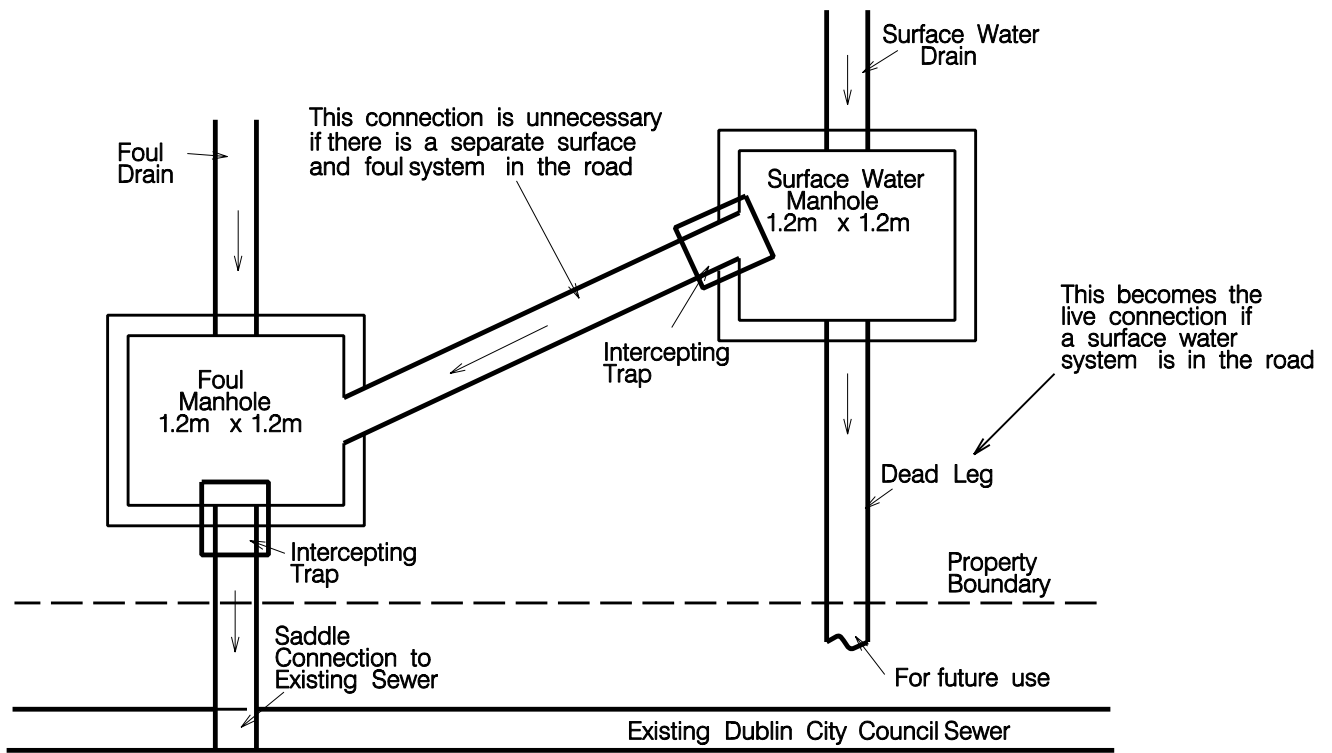

Typical Detail of Connection to a Combined Sewer

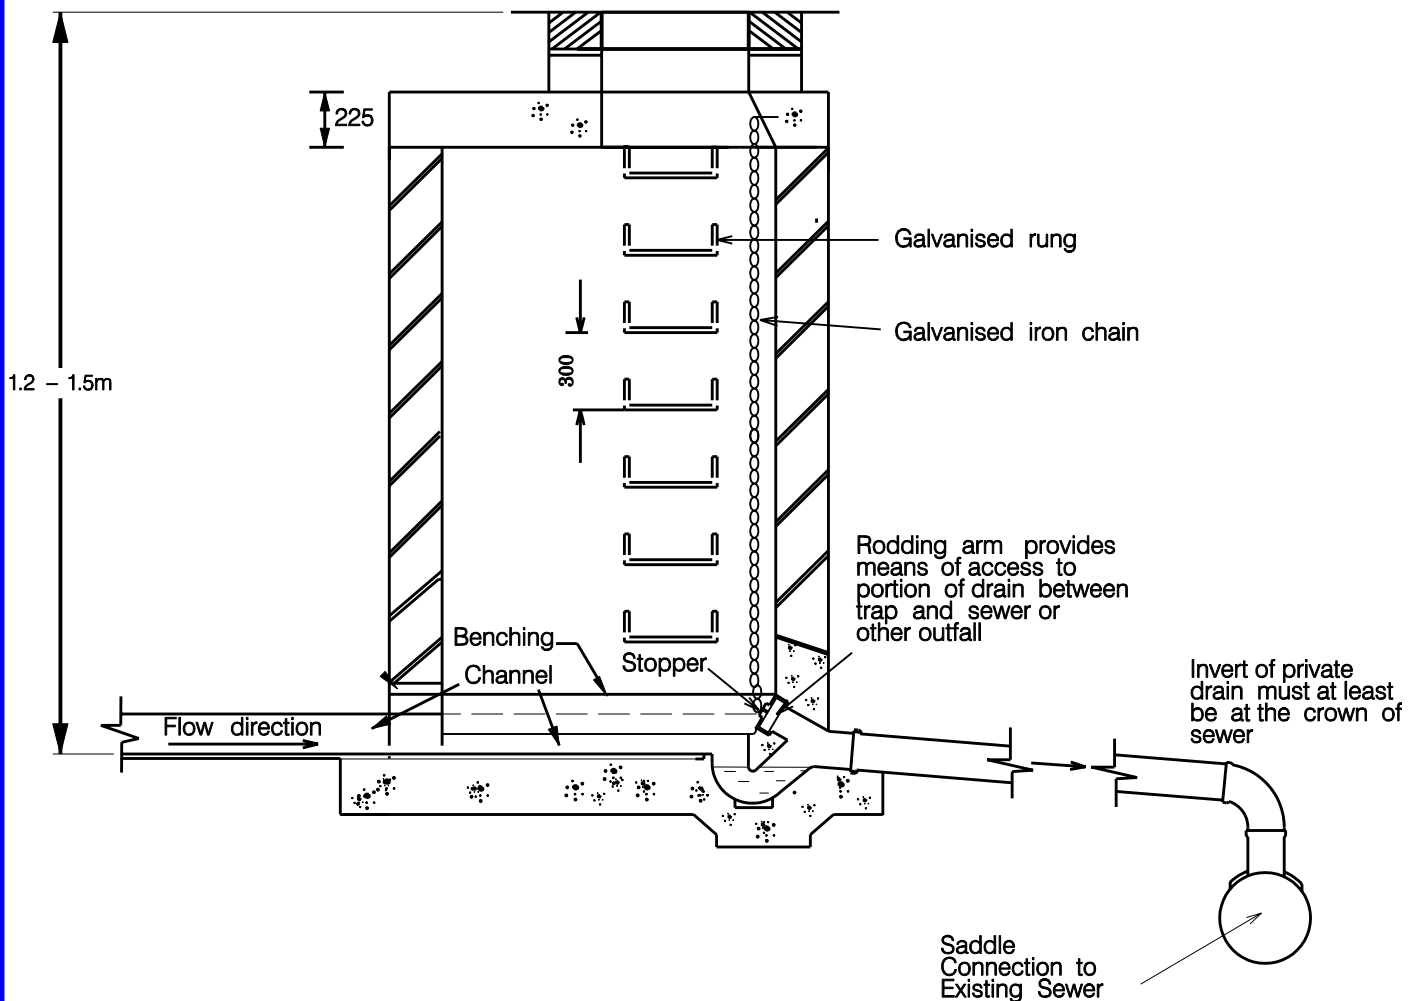

Typical Detail of Final Private Drain Manhole

