


LOCATION PLAN
SCALE 1:200

- NOTES**
1. ALL LEVELS ARE RELATIVE TO MALIN HEAD O.S. DATUM. ALL LEVELS ARE SUBJECT TO CONFIRMATION ON SITE.
 2. DO NOT SCALE THIS DRAWING. USE FIGURE DIMENSIONS ONLY OR CONFIRM SAME WITH EMPLOYER'S REPRESENTATIVE. ALL DIMENSION ARE IN METRES UNLESS OTHERWISE STATED
 3. SIGN TO BE POSITIONED AS DESCRIBED WITHIN 812371/U/RM/04.
 4. ALL NEW ROAD MARKINGS TO BE CARRIED OUT PRIOR TO APPLICATION OF ANTI-SKID SURFACING.
 5. ROAD MARKINGS TO BE PROTECTED DURING APPLICATION OF ANTI-SKID SURFACING.
 6. MOUNTING HEIGHT OF ALL SIGNS TO BE MINIMUM 2.3 METRES.
 7. SIGN POLE INSTALLATION AND ASSOCIATED PREPARATORY WORK TO BE UNDERTAKEN BY CONTRACTOR. DUBLIN CITY TRAFFIC DEPARTMENT TO INSTALL SIGN FACES.

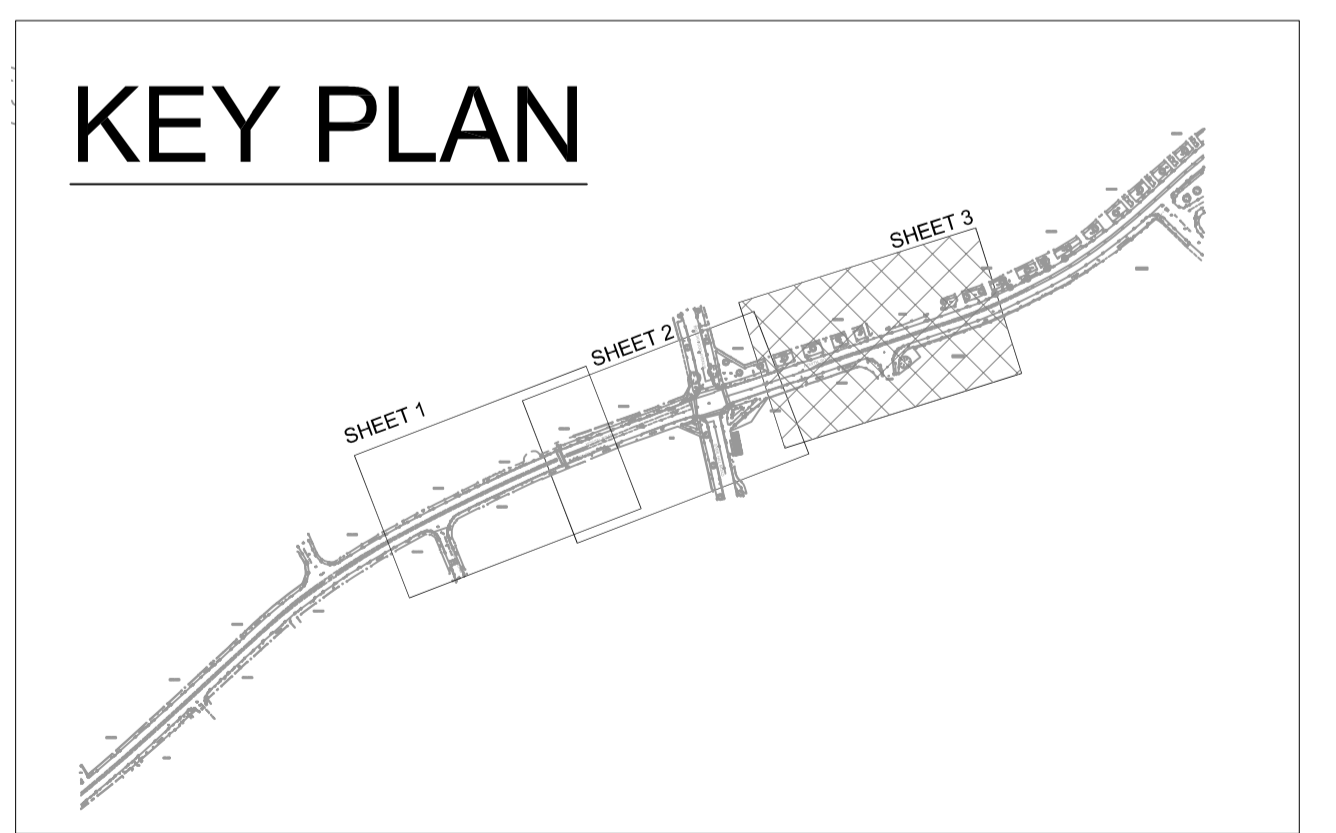

QUALITY BUS NETWORK PROJECT OFFICE
 Oifig Thionscadal an Ghréasán Bus
 WorldCOM Building,
 4th Floor,
 Lower Erne Street,
 Dublin 2.
 Tel : +353 (1) 6860100
 Fax : +353 (1) 6860127
 e-mail : qbnoffice@dublincity.ie
 Web : www.dublincity.ie

MICHAEL PHILLIPS
 DIRECTOR OF TRAFFIC, DUBLIN CITY COUNCIL
 PROJECT MANAGER, QBN PROJECT OFFICE

NDP
 National Development Plan 2007 - 2013

dto
 Dublin City Council
 Dublin Transportation Office

mouchel

NOTES
 For details on road markings refer to drawing 812371/U/RM/04

OS Reproduced from the Ordnance Survey by Permission of the Government - Licence No. 339

LEGEND
 New Kerbline ———

No.	Revision	Date	By	Chk'd	App'd
E	Final Contract Documents	JULY 09	BN	AC	NB
D	Contract Documents	JUN 09	BN	AC	NB
C	Update to 2009 Standards	APR 09	BN	AC	NB
B	Geometric Changes	AUG 05	PMcQ	NB	CA
A	First Issue	JULY 05	PMcQ	NB	CA

Project Title		T-QBN-167 HOWTH ROAD/BROOKWOOD AVENUE SYBIL HILL ROAD JUNCTION QBC	
Drawing Title		ROAD MARKINGS & SIGNING	
Designed:	COF	CAD File:	812371/U/RM/03
Drawn:	PMcQ	Job No:	812371
Checked:	NB	Scale:	1:200 at A1
Approved:	CA	Date:	AUG 05
		Drawing No:	812371/U/RM/03
		Sheet	SHEET 3 of 4
		Rev:	E