



**QUALITY BUS NETWORK PROJECT OFFICE**  
 Oifig Thionscadal an Ghréasán Bus

WorldCOM BUILDING,  
 4th Floor,  
 Lower Erme Street,  
 Dublin 2.

Tel : + 353 (1) 6860100  
 Fax : +353 (1) 6860127  
 e-mail : qbnoffice@dublincity.ie  
 Web: www.dublincity.ie

**M. PHILLIPS** Director of Traffic, Dublin City Council  
**A. McElligott** Project Manager, QBN Project Office



**KEY :**

● LOCATION OF WORKS

Mapping: © Ordnance Survey Ireland. All rights reserved.  
 Licence No. 2009/22CCMA/Dublin City

No.	Revision	Date	Drwn	Chk'd	App'd	Apprvd:

Project Title <b>HOLE IN THE WALL ROAD QBC - PHASE 2</b>			
Drawing Title <b>LOCATION MAP</b>			
Dsgnd:	P.M.	File: T-QBN-169-DSL	Sheet:
Drwn:	L.H.	Job no.: T-QBN-169	Dwg. No. 000
Chckd:	C.K.	Scale: N.T.S.	
Apprvd:	C.K.	Date: 10-10-2009	Rev.

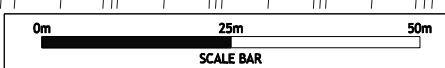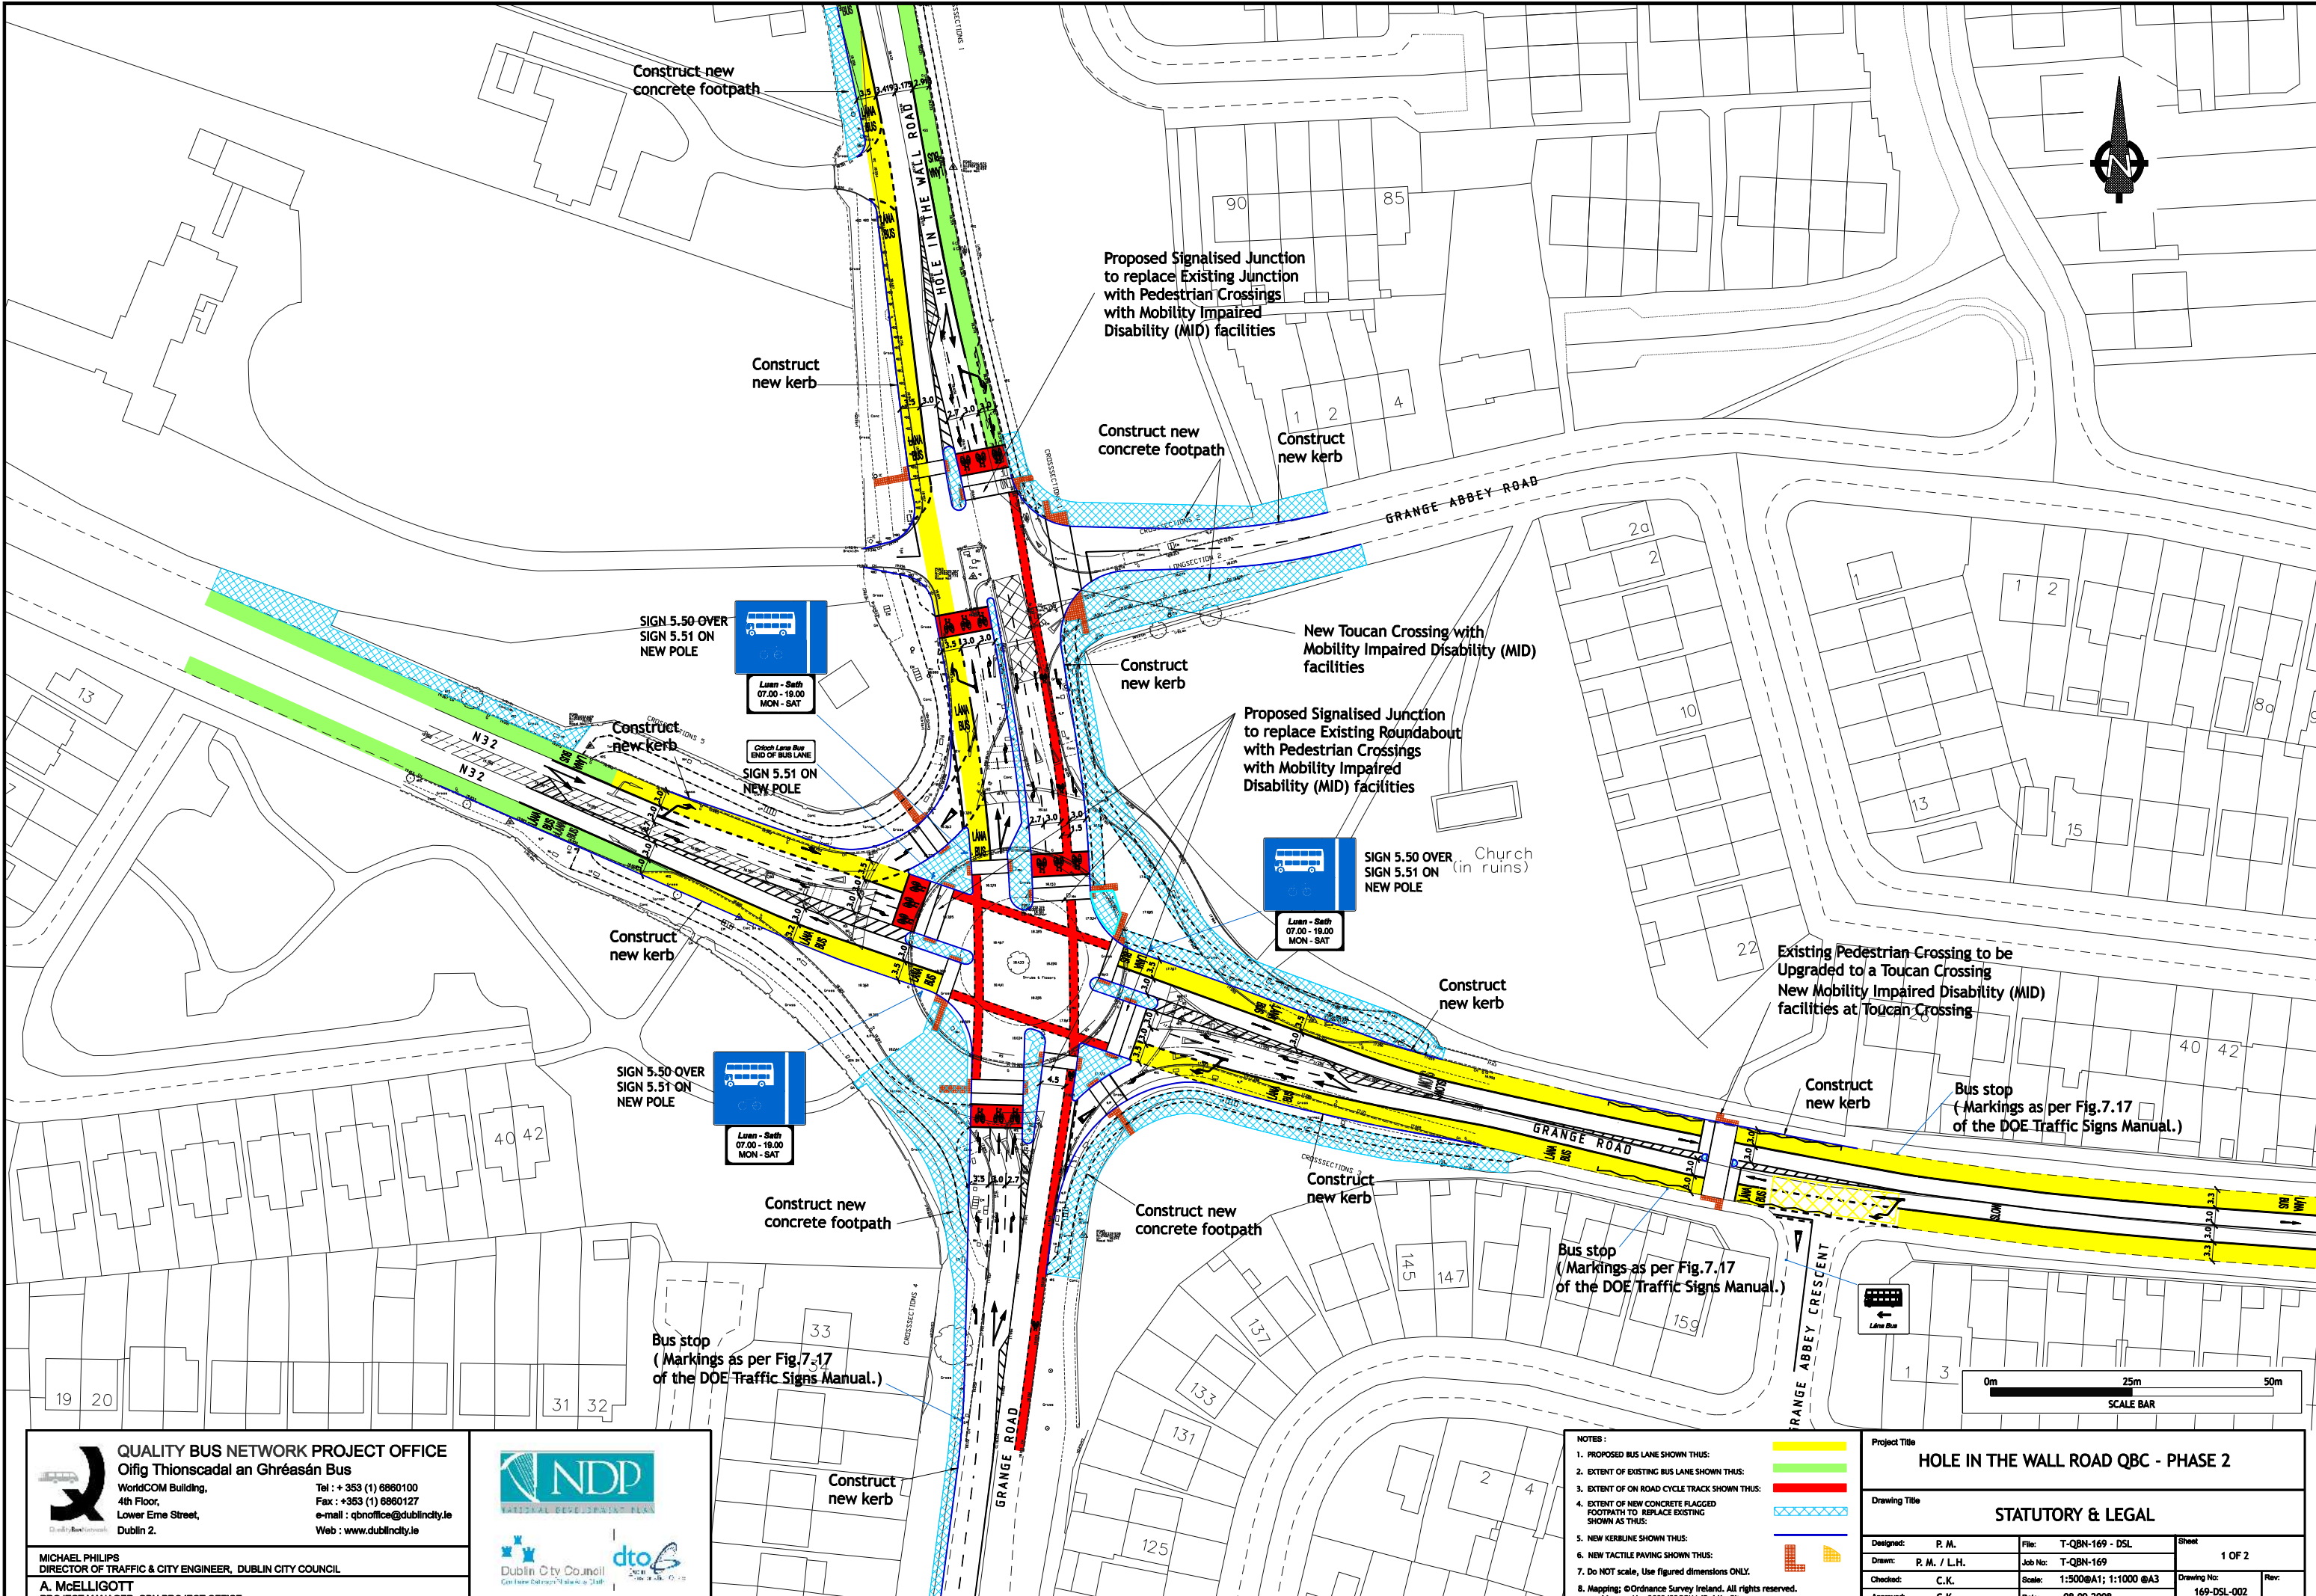


**QUALITY BUS NETWORK PROJECT OFFICE**  
 Oifig Thionscadal an Ghréasán Bus  
 WorldCOM Building,  
 4th Floor,  
 Lower Erne Street,  
 Dublin 2.  
 Tel : + 353 (1) 8860100  
 Fax : +353 (1) 8860127  
 e-mail : qbnoffice@dublincity.ie  
 Web : www.dublincity.ie



- NOTES:**
1. PROPOSED BUS LANE SHOWN THUS: [Yellow line]
  2. EXTENT OF EXISTING BUS LANE SHOWN THUS: [Green line]
  3. EXTENT OF ON ROAD CYCLE TRACK SHOWN THUS: [Red line]
  4. EXTENT OF NEW CONCRETE FLAGGED FOOTPATH TO REPLACE EXISTING SHOWN AS THUS: [Blue hatched area]
  5. NEW KERBLINE SHOWN THUS: [Blue dashed line]
  6. NEW TACTILE PAVING SHOWN THUS: [Blue square]
  7. Do NOT scale, Use figured dimensions ONLY.
  8. Mapping: ©Ordnance Survey Ireland. All rights reserved. Licence No. 2009/22CMA/Dublin City

Project Title <b>HOLE IN THE WALL ROAD QBC - PHASE 2</b>			
Drawing Title <b>STATUTORY &amp; LEGAL</b>			
Designed: P. M.	File: T-QBN-169 - DSL	Sheet: 1 OF 2	Rev:
Drawn: P. M. / L.H.	Job No: T-QBN-169	Scale: 1:500@A1; 1:1000 @A3	Drawing No: 169-DSL-002
Checked: C.K.	Date: 08-09-2008	Approved: C.K.	

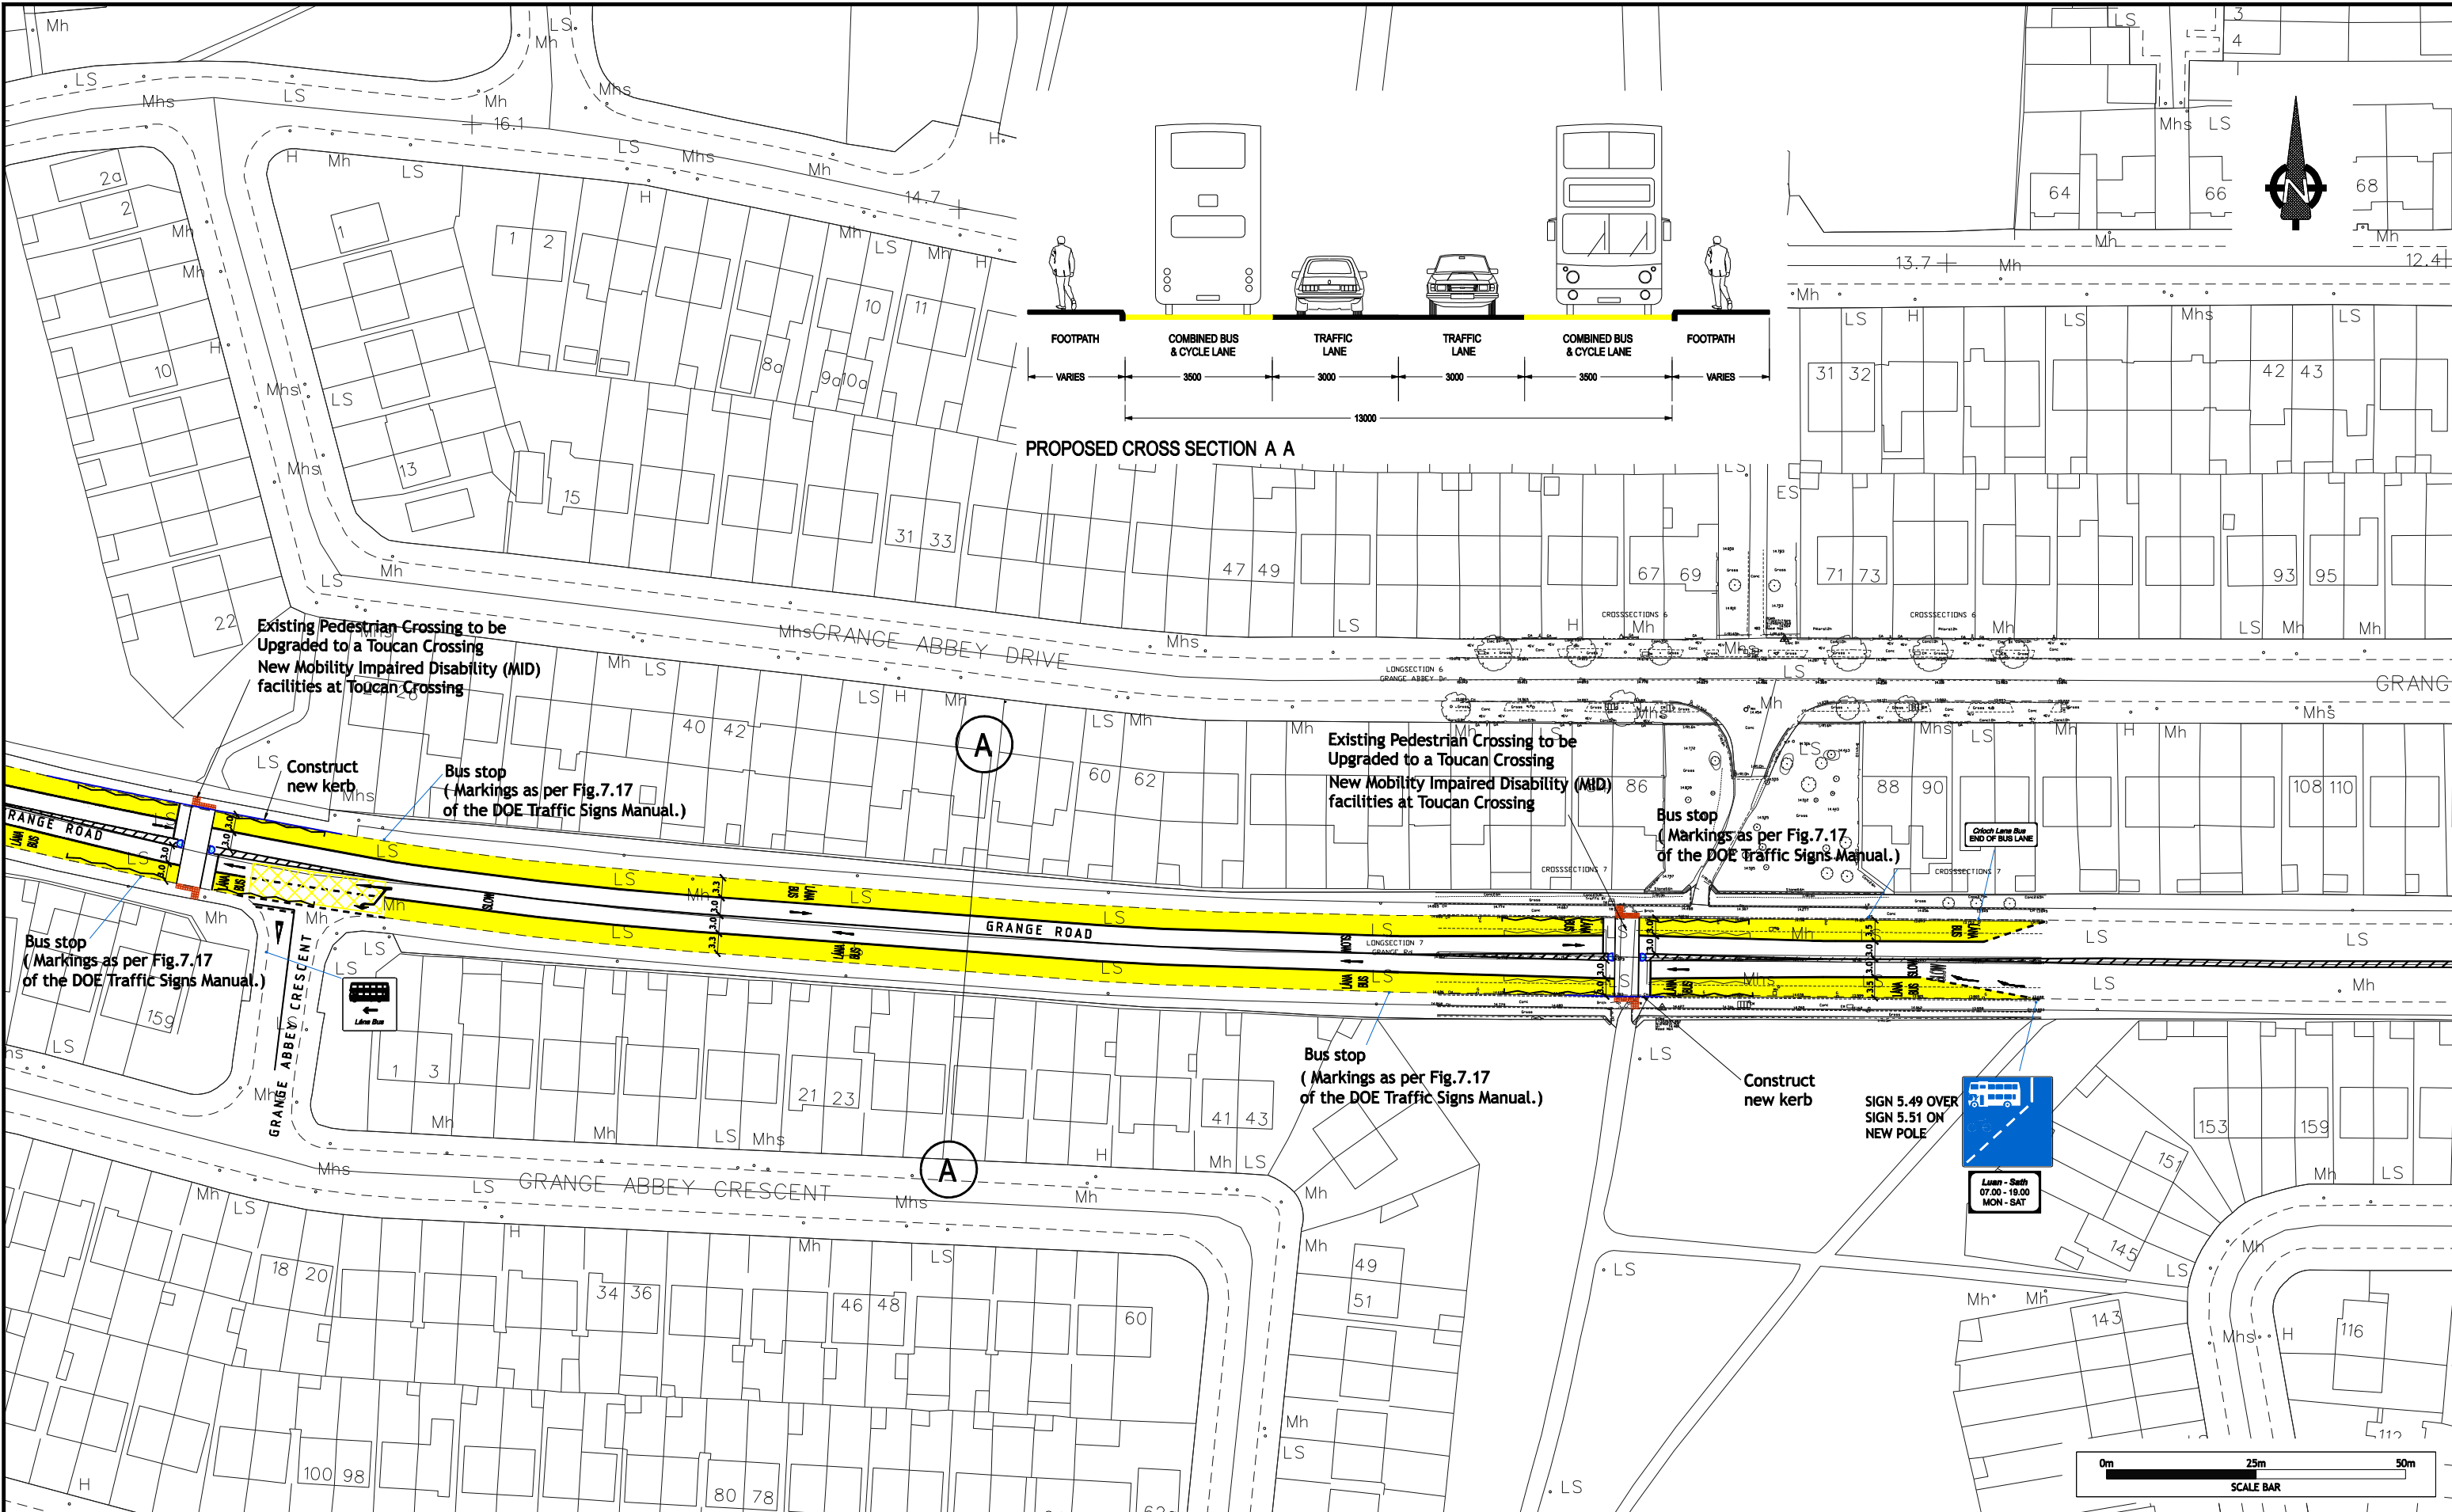

**QUALITY BUS NETWORK PROJECT OFFICE**  
 Oifig Thionscadal an Ghréasán Bus  
 WorldCOM Building,  
 4th Floor,  
 Lower Erne Street,  
 Dublin 2.  
 Tel : + 353 (1) 6860100  
 Fax : +353 (1) 6860127  
 e-mail : qbnoffice@dublincity.ie  
 Web : www.dublincity.ie

**MICHAEL PHILIPS**  
 DIRECTOR OF TRAFFIC & CITY ENGINEER, DUBLIN CITY COUNCIL

**A. McELLIGOTT**  
 PROJECT MANAGER, QBN PROJECT OFFICE

**NDP**  
 NATIONAL DEVELOPMENT PLAN


**Dublin City Council**  
 dtc

- NOTES:**
1. PROPOSED BUS LANE SHOWN THUS:
  2. EXTENT OF EXISTING BUS LANE SHOWN THUS:
  3. EXTENT OF ON ROAD CYCLE TRACK SHOWN THUS:
  4. EXTENT OF NEW CONCRETE FLAGGED FOOTPATH TO REPLACE EXISTING SHOWN AS THUS:
  5. NEW KERBLINE SHOWN THUS:
  6. NEW TACTILE PAVING SHOWN THUS:
  7. Do NOT scale, Use figured dimensions ONLY.
  8. Mapping: ©Ordnance Survey Ireland. All rights reserved. Licence No. 2009/22CCMA/Dublin City

**Project Title**  
**HOLE IN THE WALL ROAD QBC - PHASE 2**

**Drawing Title**  
**STATUTORY & LEGAL**

Designed: P. M.	File: T-QBN-169 - DSL	Sheet: 2 OF 2
Drawn: P. M. / L.H.	Job No: T-QBN-169	
Checked: C.K.	Scale: 1:500@A1; 1:1000 @A3	Drawing No: 169-DSL-003
Approved: C.K.	Date: 08-09-2008	Rev:

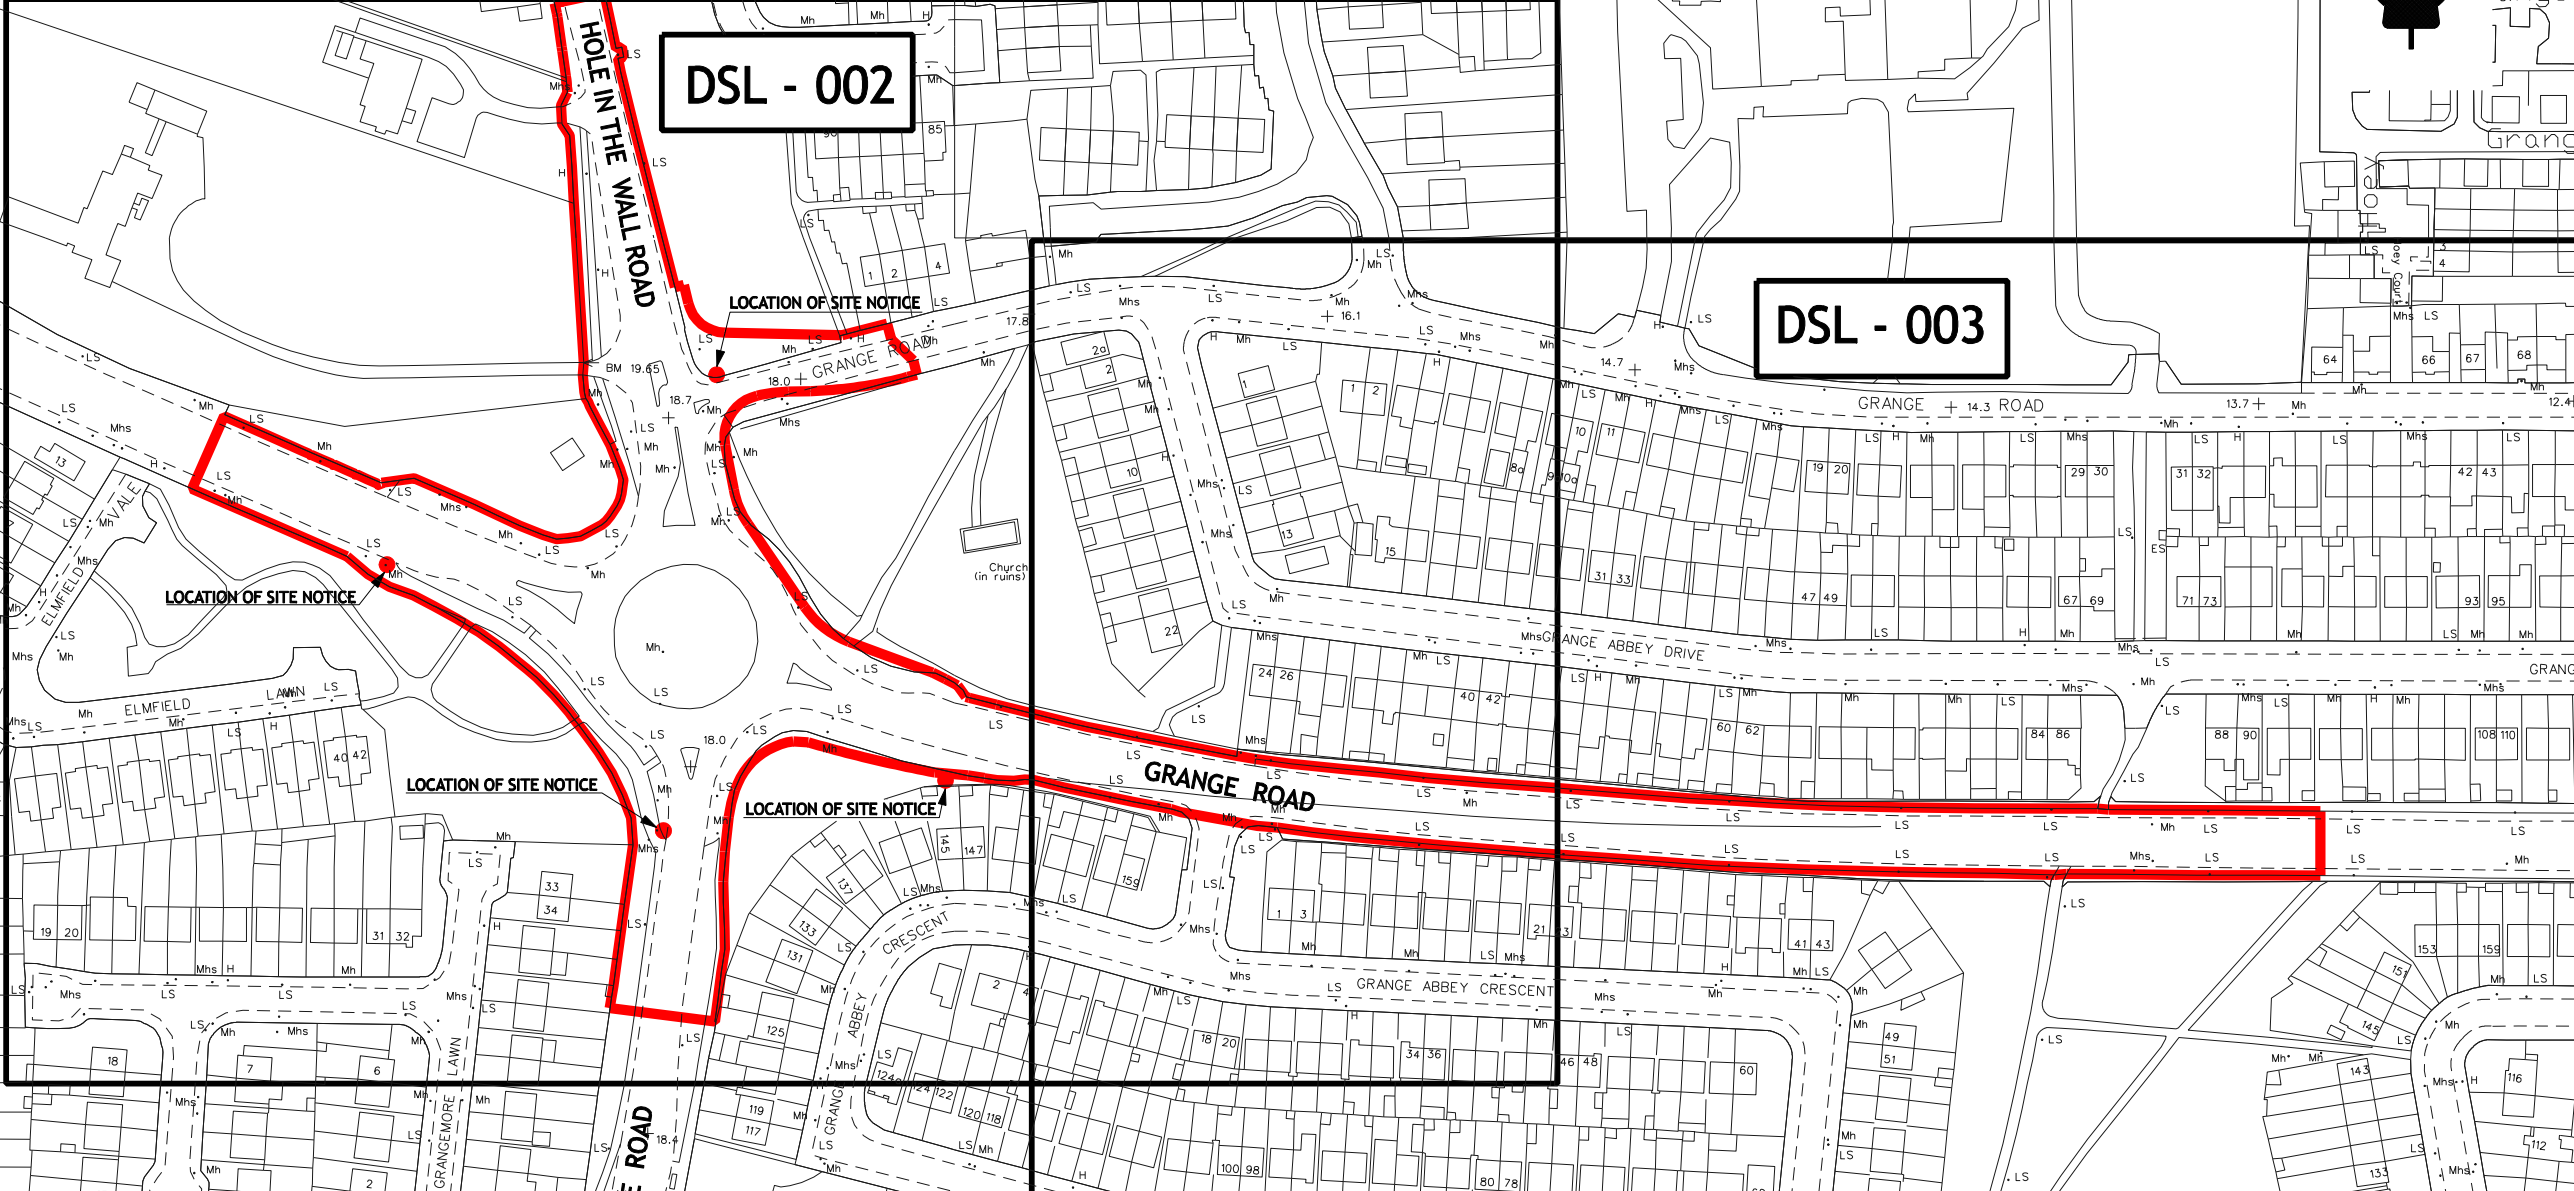

**DSL - 002**

**DSL - 003**

**HOLE IN THE WALL ROAD**

LOCATION OF SITE NOTICE

LOCATION OF SITE NOTICE

LOCATION OF SITE NOTICE

LOCATION OF SITE NOTICE


**GRANGE ROAD**



**QUALITY BUS NETWORK PROJECT OFFICE**  
Oifig Thionscadal an Ghréasán Bus  
WorldCOM Building,  
4th Floor,  
Lower Erne Street,  
Dublin 2.  
Tel : + 353 (1) 8880100  
Fax : +353 (1) 8880127  
e-mail : qbnoffice@dublincity.ie  
Web : www.dublincity.ie



**MICHAEL PHILIPS**  
DIRECTOR OF TRAFFIC & CITY ENGINEER, DUBLIN CITY COUNCIL  
**A. McELIGOTT**  
PROJECT MANAGER, QBN PROJECT OFFICE

**KEY :**  
 **EXTENT OF WORKS**  
 **LOCATION OF SITE NOTICE**  
**OS MAPS DUBLIN 3133-3,4,8 & 9**  
Mapping: ©Ordnance Survey Ireland. All rights reserved.  
Licence No. 2009/22CCMA/Dublin City

<b>Project Title</b> HOLE IN THE WALL ROAD QBC - PHASE 2			
<b>Drawing Title</b> LOCATION MAP			
Designed: P. M.	File: T-QBN-169-DSL	Sheet	
Drawn: P. M. / L.H.	Job No: T-QBN-169	Drawing No:	
Checked: C.K.	Scale: 1:1000 @ A1	004	
Approved: C.K.	Date: 10-09-2009	Rev:	