


PUBLIC CONSULTATION

NAVAN ROAD QBC

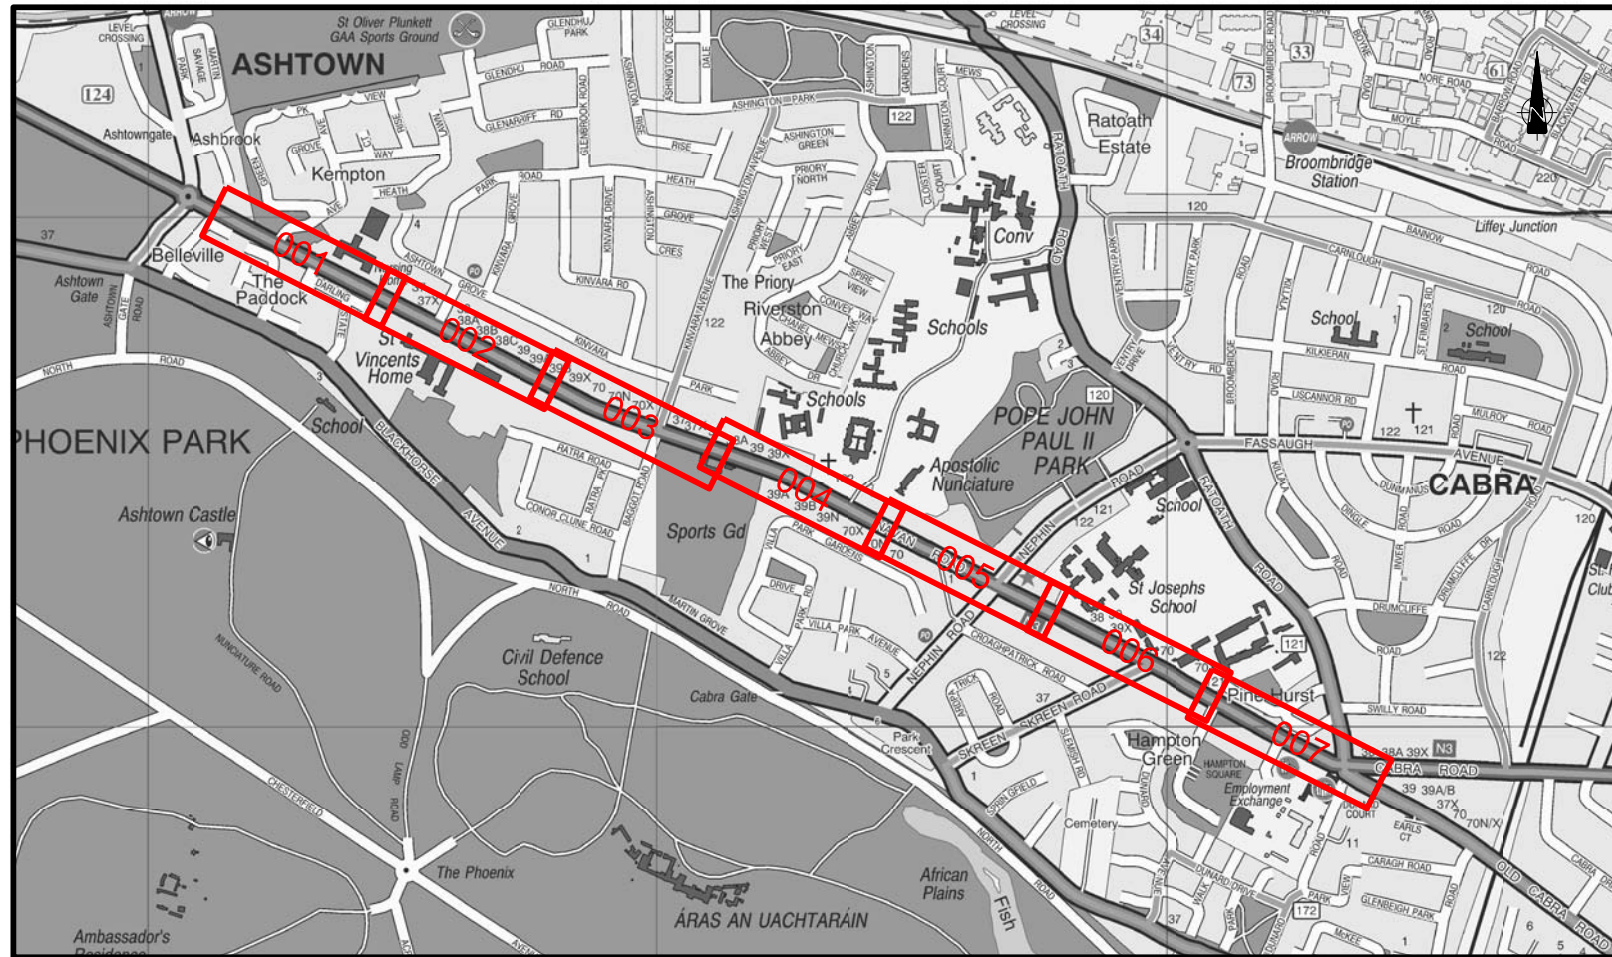

SITE NOTICE

Dublin City Council
Comhairle Cathrach Bhaile Átha Cliath
Planning and Development Act 2000 - 2006
Planning and Development Regulations, 2001-2007 - Part VIII
Navan Road Quality Bus Corridor, Dublin 7

Pursuant to the requirements of the above, notice is hereby given of the proposal to implement the following scheme, Navan Road Quality Bus Corridor along the N3 Navan Road, Dublin 7 from the junction of Ratoath Road/Cabra Road to the Ashtown Roundabout.

The proposed measures included in the scheme are as follows:

1. New westbound (outbound) bus lane on the Navan Road from the junction with Ratoath Road to tie into the existing section of bus lane to the west of the junction with Kempton Avenue, a distance of approximately 2.4 kilometres.
2. Amendments to the existing eastbound (inbound) bus lane on the Navan Road from the junction of Kempton Avenue to Rosecourt Way.
3. New section of eastbound (inbound) bus lane from Rosecourt Way to the junction with Ratoath Road.
4. The bus lanes will operate 24 hours-a-day, Monday to Sunday.
5. Peak hour (07.00-10.00hrs and 16.00-19.00hrs, Monday-Friday) turning bans for both eastbound and westbound traffic turning right from Navan Road into Nephin Road.
6. Upgrade of traffic signals and facilities for pedestrians and the mobility impaired at signalised junctions along the scheme, including new crossing points at Rosecourt Way, Kinvara Avenue and Ashtown Grove junctions.
7. Removal of the existing on-street parking outside nos. 90-106 Navan Road.
8. Upgrade of existing bus stops to incorporate new shelters and raised kerbing.
9. Relocation of two existing bus stops to construct wheelchair accessible bus stops.
10. Construction of a new wheelchair accessible bus stop on the north side of Navan Road adjacent Pine Hurst Estate.
11. Provision of Real Time Passenger Information at bus stops along the route.
12. Reconstruction of pedestrian footpaths along the scheme where required.
13. Road resurfacing to take place where required.
14. Removal of 16 trees at various locations, as shown on the scheme drawings.
15. Provision of new and replacement planting at a number of locations along the scheme, as shown on the scheme drawings.
16. New landscaping area adjacent Pine Hurst Estate.
17. The above works will entail minor carriageway widening at various locations as shown on the scheme drawings.

Plans and particulars of the proposed scheme will be available for inspection or purchase at a fee not exceeding the reasonable cost of making a copy for a period of **6 weeks** from **Monday 6th September 2010** to **Monday 18th October 2010** during public opening hours at:

- Dublin City Council Offices, Civic Offices, Wood Quay, Dublin 8 between the hours of 9.00hrs – 16.30hrs, Monday to Friday
- Cabra Library, Navan Road, Dublin 7 between the hours of 10.00hrs - 20.00hrs, Monday to Thursday and 10.00hrs - 17.00hrs Friday and Saturday

A submission or observation in relation to the proposed scheme, dealing with the proper planning and sustainable development of the area in which the scheme would be situated may be made in writing to Dublin City Council before **16.30hrs on Wednesday 3rd November 2010** at the address below:

Executive Manager,
Planning Department,
Dublin City Council,
Block 4, Ground Floor,
Civic Offices,
Wood Quay,
Dublin 8.

Or by Email: observations@dublincity.ie

Further information about the scheme can be found at www.dublincity.ie/roadsandtraffic/qbnprojectoffice



QBN office
quality bus network

QUALITY BUS NETWORK PROJECT OFFICE
Oifig Thionscadal an Ghréasán Bus

4th Floor
Verizon Building
Time Street Lower
Dublin 2

T: 6860100
F: 01 6860127 / 124
E: qbnoffice@dublincity.ie

M. Phillips
DIRECTOR OF TRAFFIC & CITY ENGINEER, DUBLIN CITY COUNCIL

A. McEligott
PROJECT MANAGER, QBN PROJECT OFFICE

NDP
National Development Plan
Transforming Ireland

Dublin City Council
Comhairle Cathrach Bhaile Átha Cliath

Udarás Náisiúnta Iompair
National Transport Authority

NOTES
1. © Ordnance Survey Ireland. All rights reserved. Licence Number 2010/22/CCMA/Dublin City Council.

LEGEND

Project Title						Navan Road		
Drawing Title						Public Consultation		
No.	Revision	Date	By	Chk'd	App'd			
	Stage	Date						
PRELIMINARY						Designed:	CAD File: T-QBN-122	Sheet 01 \ 01
APPROVAL						Drawn:	Job No: 122	
TENDER						Checked:	Scale: NTS	Drawing No: T-QBN-122-DSL-Cover Sheet
CONSTRUCTION						Approved:	Date: 12/08/10	Rev: