


A1
1
2
3
4
5
6
7
8
9
10

- Legend**
- Carriageway
 - Footpath
 - Traffic Island/Lane
 - Cycle Track/Lane
 - Verge/SuDS Feature
 - Ramp
 - Existing Tree removed
 - New Tree
 - Works Extents

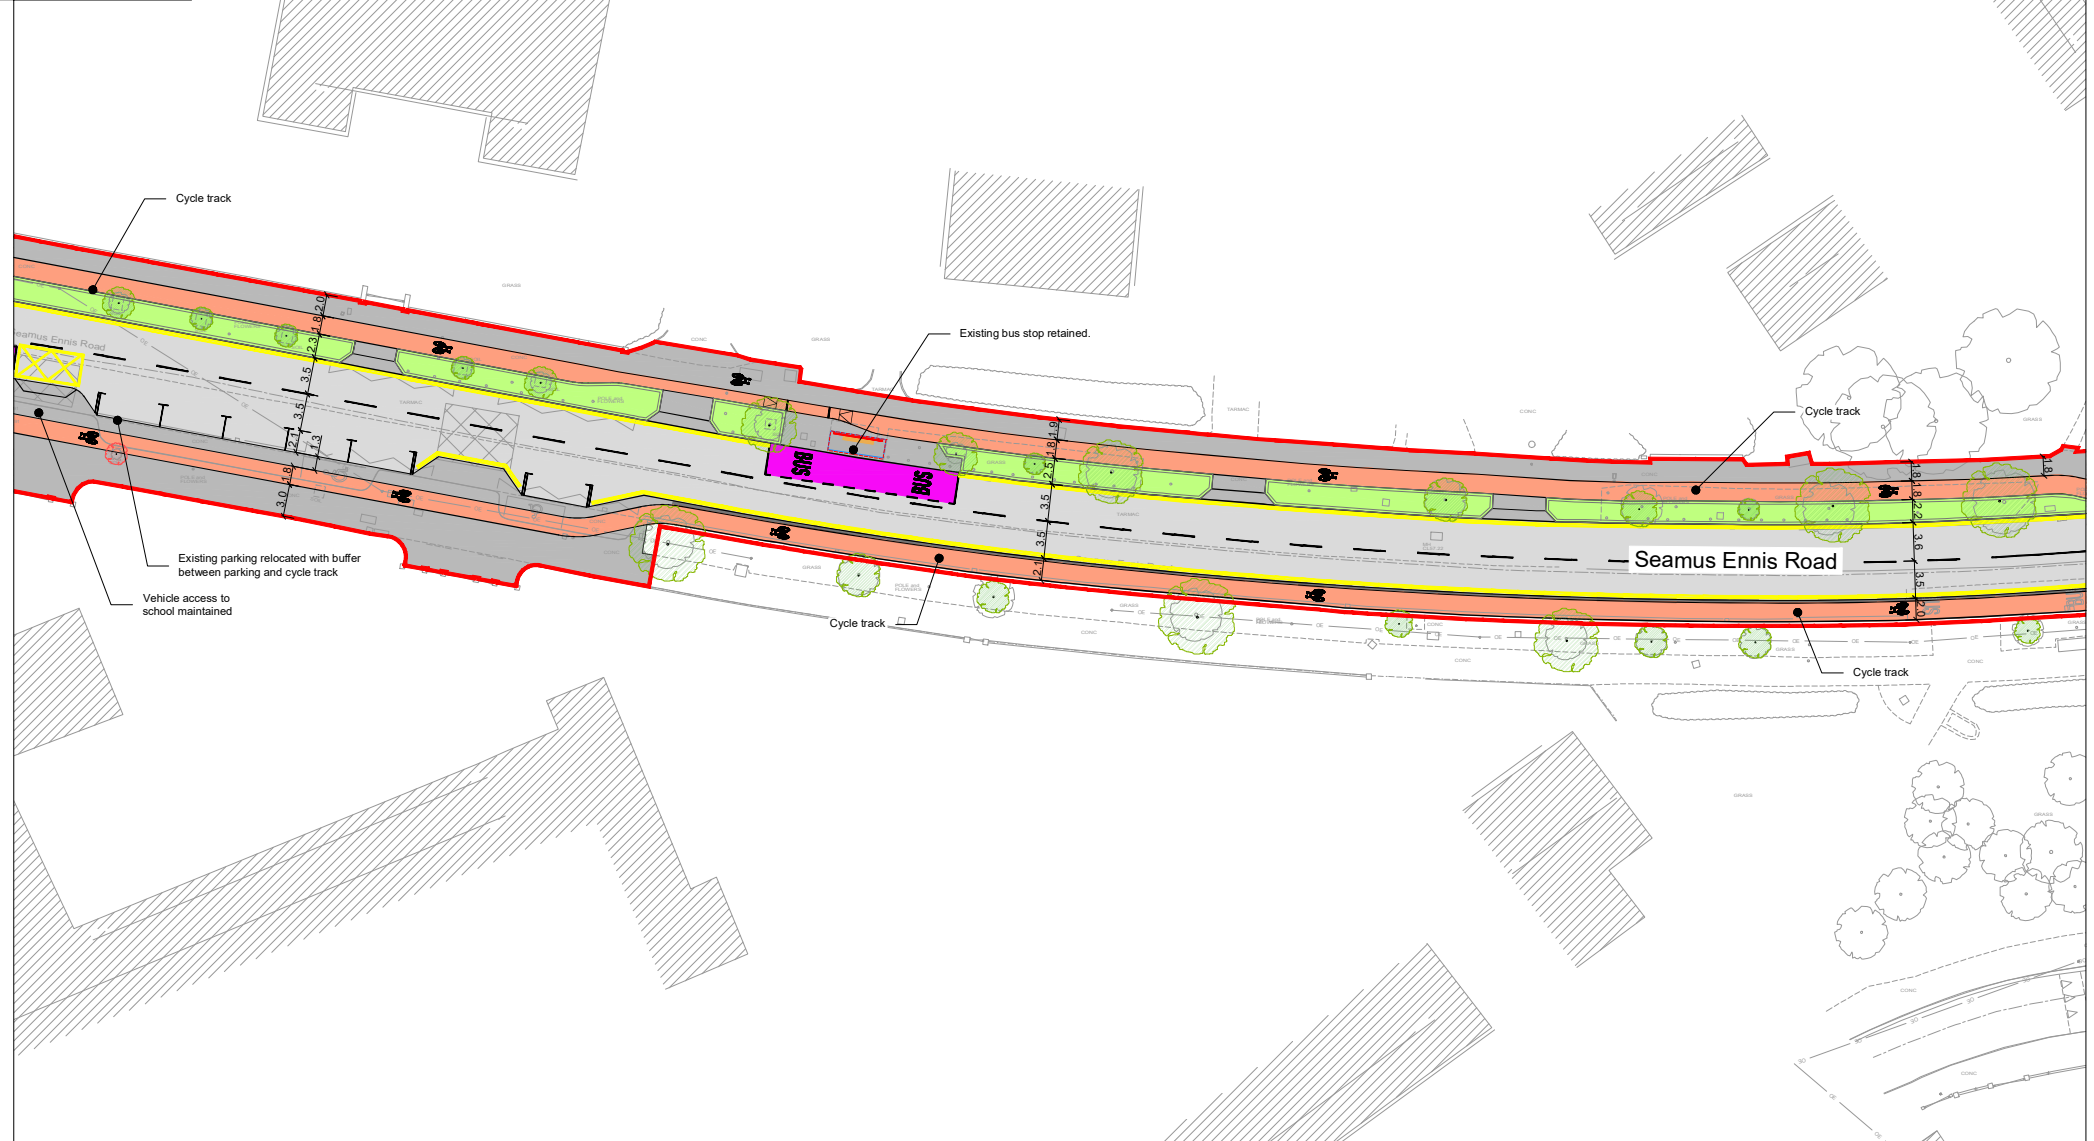

C01	20/02/23	ES	JF	JF
Issued for Public Consultation (Status A1)				
P02	12/01/23	ES	JF	JF
P01	13/12/22	ES	JF	JF
Issue	Date	By	Chkd	Appd

Client
Dublin City Council

Job Title
Finglas Village Improvement Scheme



Anglo, 90 Ringwood Road
Dublin, D04 X902
Tel +353(0)1 233 4455 Fax +353(0)1 668 3169
www.arup.ie

Scale at A1
1:250 @ A1 (1:500 @ A3)

Discipline
Infrastructure

Drawing Title
General Arrangement
Sheet 3 of 5

Drawing Status
A1 - For Public Consultation
280280-00
Drawing No: FIS-ARUP-22-ZZ-DR-CH-M10-03
Issue: C01