
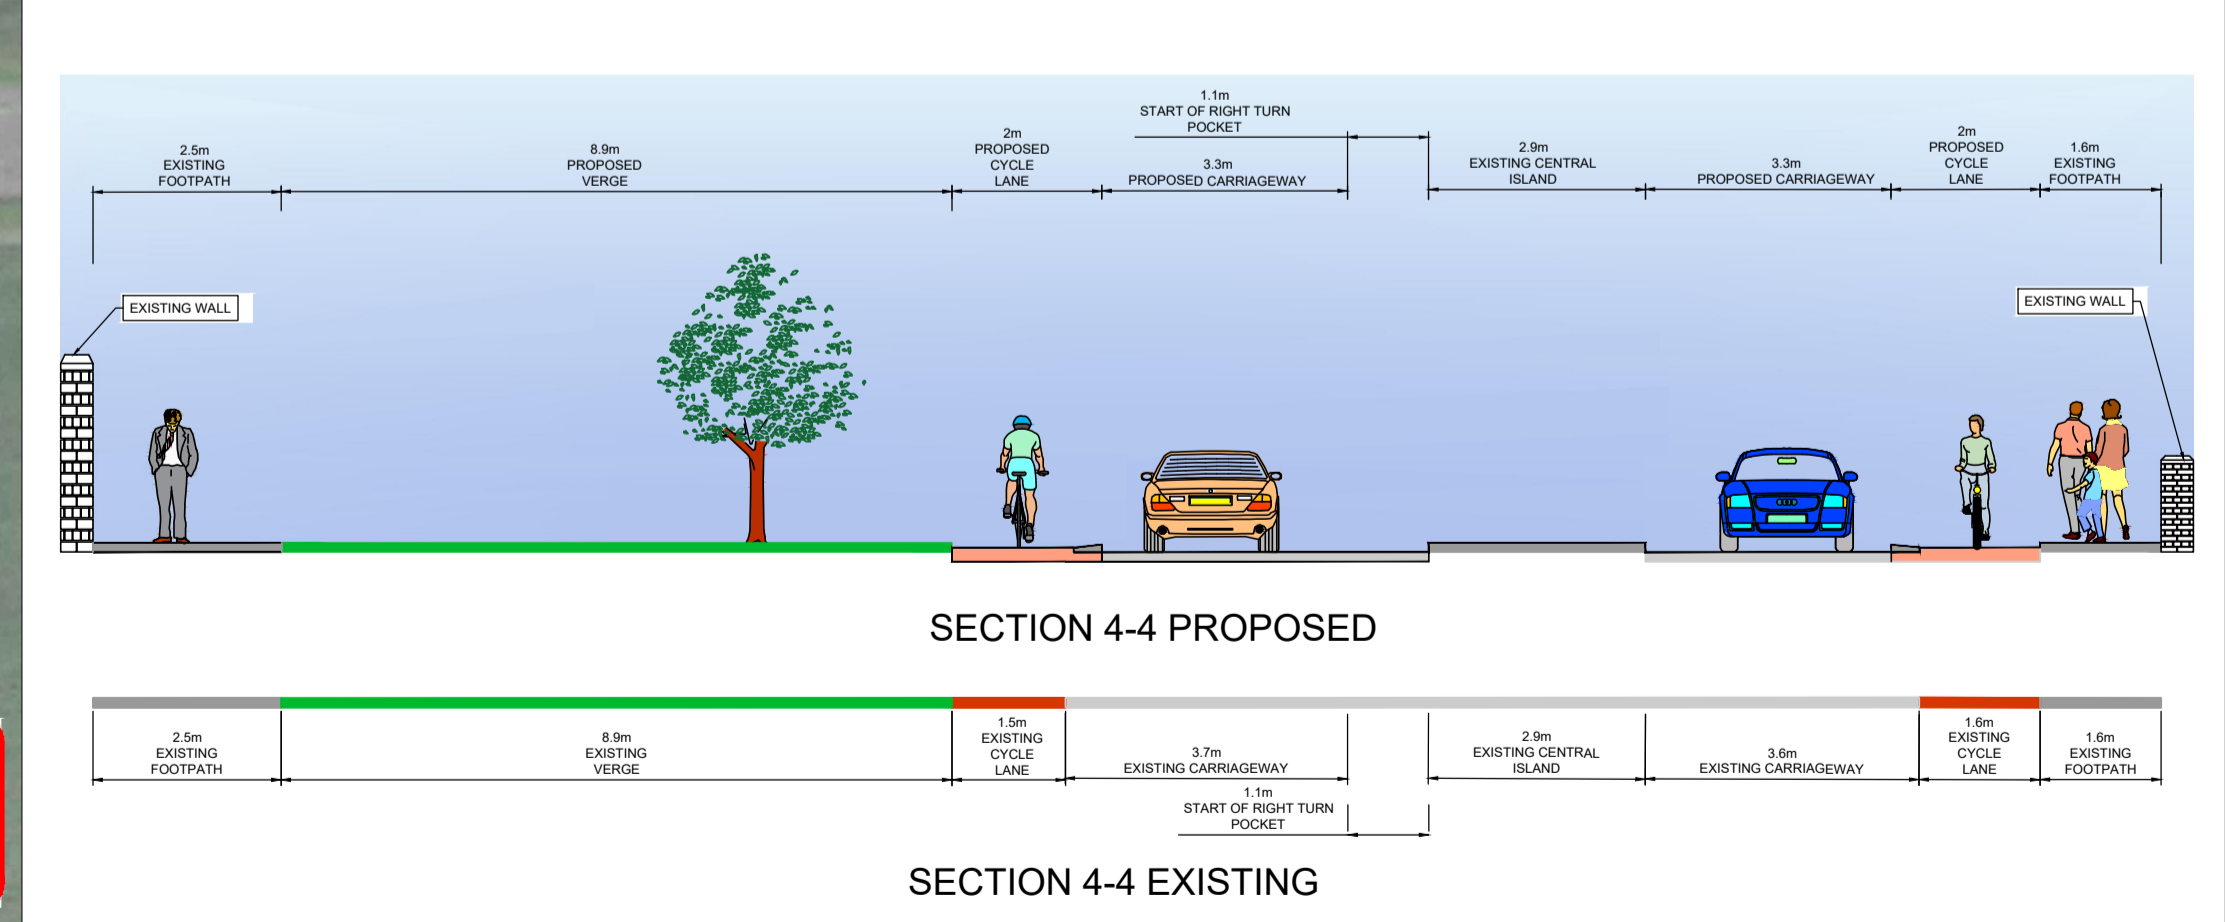


OSI Licence No.: CYAL50370872 @ TAILTE ÉIREANN - SURVEYING - © NTA 2024

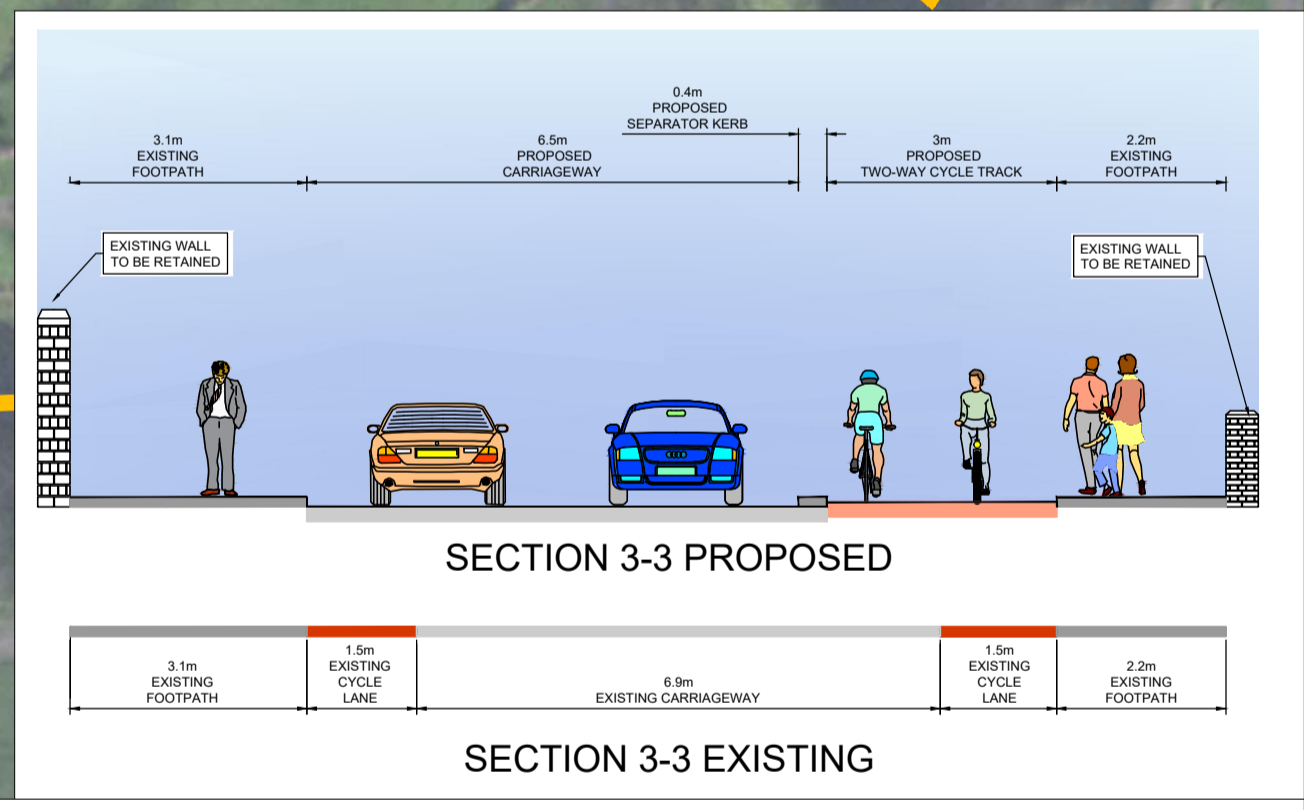

NON-STATUTORY PUBLIC CONSULTATION

LEGEND:

	PROPOSED CONCRETE KERB		MIXED TRAFFIC STREET
	PROPOSED CYCLE TRACK		PROPOSED SHARED AREA
	PROPOSED CYCLE LANE		PROPOSED GRASS VERGE/ EMBANKMENT
	PROPOSED FOOTPATH		PROPOSED BOLLARD
	PROPOSED CARRIAGEWAY		EXISTING KERB LINE
	PROPOSED BUS STOP		EXISTING WALL/ FENCE TO BE RETAINED
	PROPOSED TRAFFIC ISLAND		EXISTING TREE TO BE REMOVED
	PROPOSED PARKING AREA		
	PROPOSED LOADING BAY		

NTA ACTIVE TRAVEL SUPPORT OFFICE



**(MILLTOWN ROAD DODDER WALK TO DUNDRUM ROAD)
PEDESTRIAN AND CYCLIST IMPROVEMENT SCHEME - SHEET 3 OF 4**

