

EXISTING 27M LOADING BAY 7.00-19.00 HRS
TAXI RANK 20.00-06.00 HRS

6-9

ANDREW ST
SUFFOLK ST

Post Office


9A
9B

17
18

ANDREW ST

Action Area

12

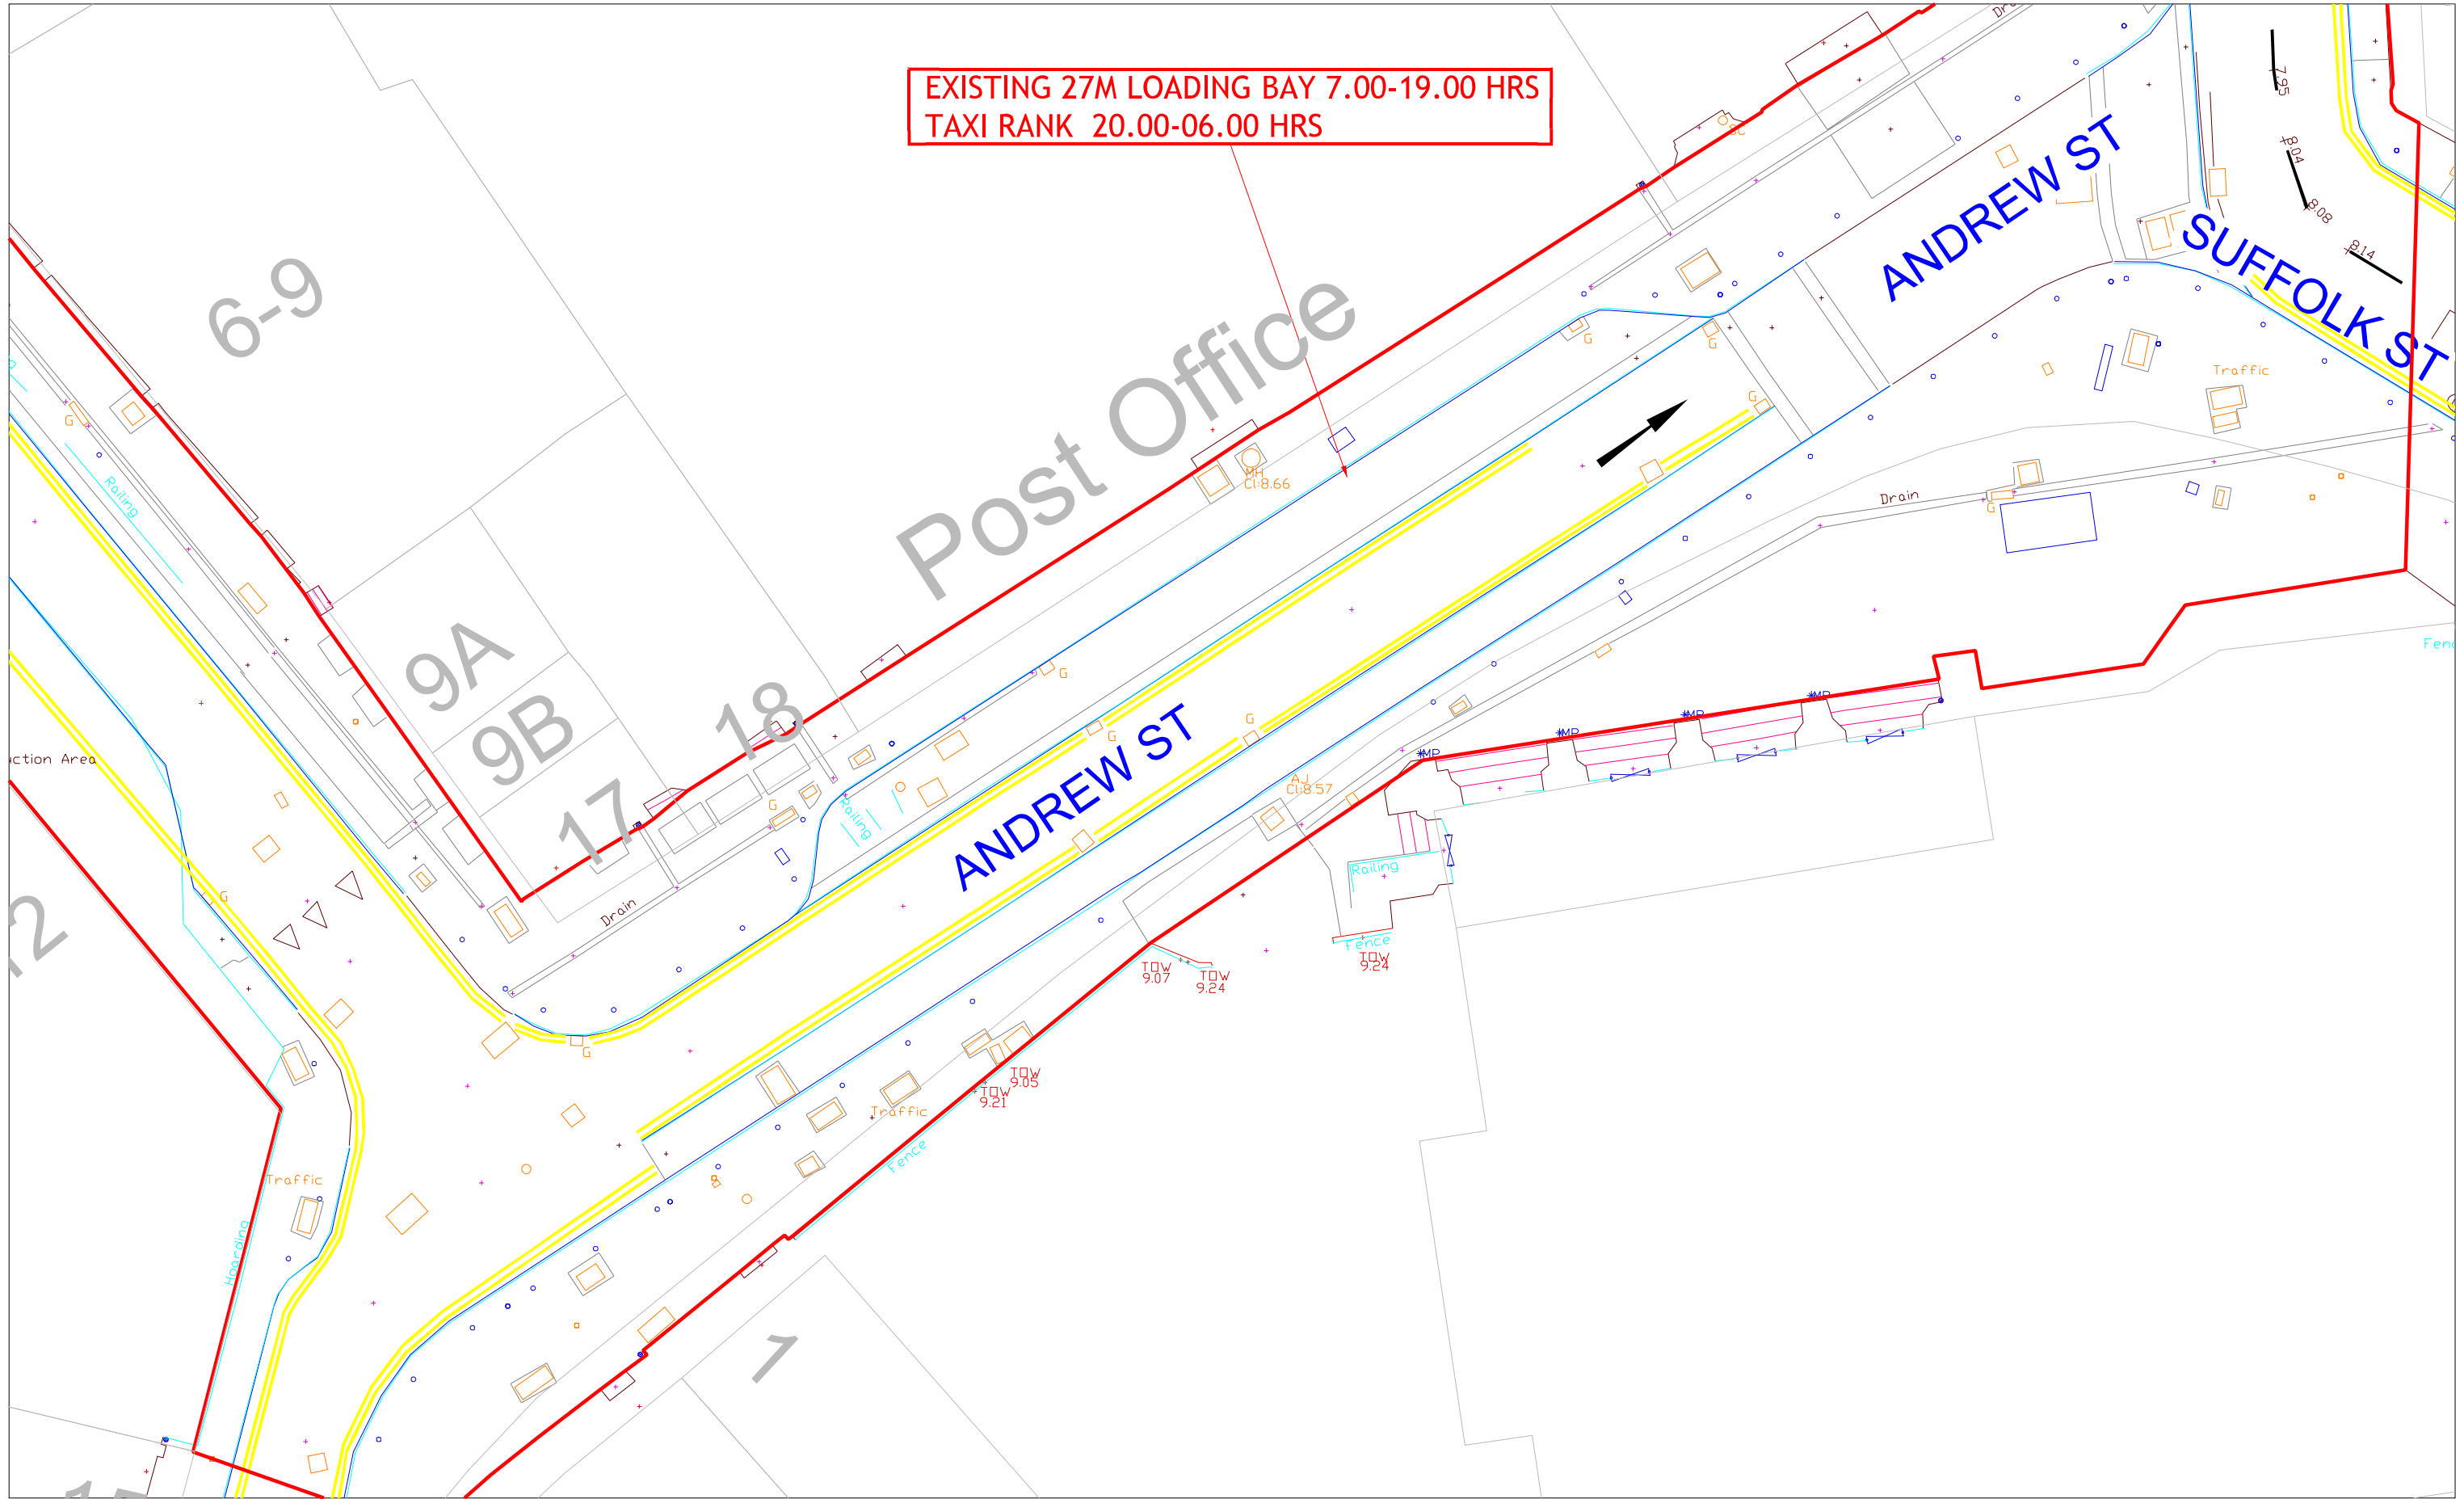

DUBLIN CITY COUNCIL
Comhairle Chathair Bhaile Átha Cliath
ENVIRONMENT & TRANSPORTATION DEPT
CIVIC OFFICES
WOOD QUAY, DUBLIN 8.

NOTES
1. © Ordnance Survey Ireland.
© Ordnance Survey Ireland. All rights reserved. License number
2016/23/CCMA/DublinCityCouncil

LEGEND
SITE BOUNDARY

No.	Revision	Date	By	Chk'd	App'd
	Stage				

Project Title		COLLEGE GREEN PROJECT TRAFFIC MANAGEMENT MEASURES	
Drawing Title		DAME STREET EXISTING LAYOUT SOUTH GREAT GEORGES ST - ANGLESEA ST	
Designed:	CAD File: RT 5169	Sheet	5 OF 6
Drawn: KMC	Job No: RT 5169		
Checked: MH	Scale: 1-200@A3	Drawing No:	RT-5169-650-005
Approved: MH	Date: 12-05-17		

BENDAN O'HEIN
ACTING EXECUTIVE MANAGER TRAFFIC

