


Typical section of widened footpath
Scale : 1/100

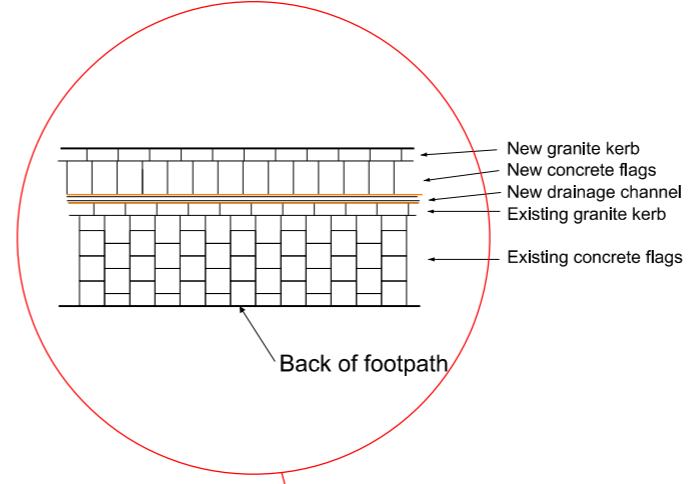

LEGEND:

- ... Proposed Road Marking / Stop Lines
- ... Proposed new Kerb Lines
- ... Proposed Build outs.
- ... Existing Cycle Lanes
- ... Proposed Yellow Box
- ... Proposed Cycle Parking
- ... Proposed Extended Cycle Lane.
- ... Proposed Extended Car Parking
- ... Proposed Part 8 area outlined in red
- ... Proposed cycle parking stands.

DUBLIN CITY COUNCIL
Comhairle Chathair Bhaile Atha Cliath
ROADS, & TRAFFIC DEPARTMENT.
CIVIC OFFICES
WOOD QUAY,
DUBLIN 8.

M. PHILLIPS
CHARTERED ENGINEER, CITY ENGINEER DIRECTOR OF TRAFFIC

NOTES	LEGEND	REVISION	DESCRIPTION	DATE	REFERENCE DRAWINGS
				/20	
				/20	DATUM
				/20	C.A.D. BY : N.C.
				/20	CHECKED BY
				/20	APPROVED BY

ROADS & TRAFFIC PLANNING

SOUTHSIDE TRAFFIC MANAGEMENT TO FACILITATE LUAS BROOMBRIDGE
Proposed Traffic Management Measures PART VIII Application
Typical layout of proposed footpath

SCALE : 1:500
DATE : 22/11/2012

DRAWING No.
RT 4125_13