



PROPOSED BALL CATCH NETTING - SITE LOCATION
Scale: 1:500

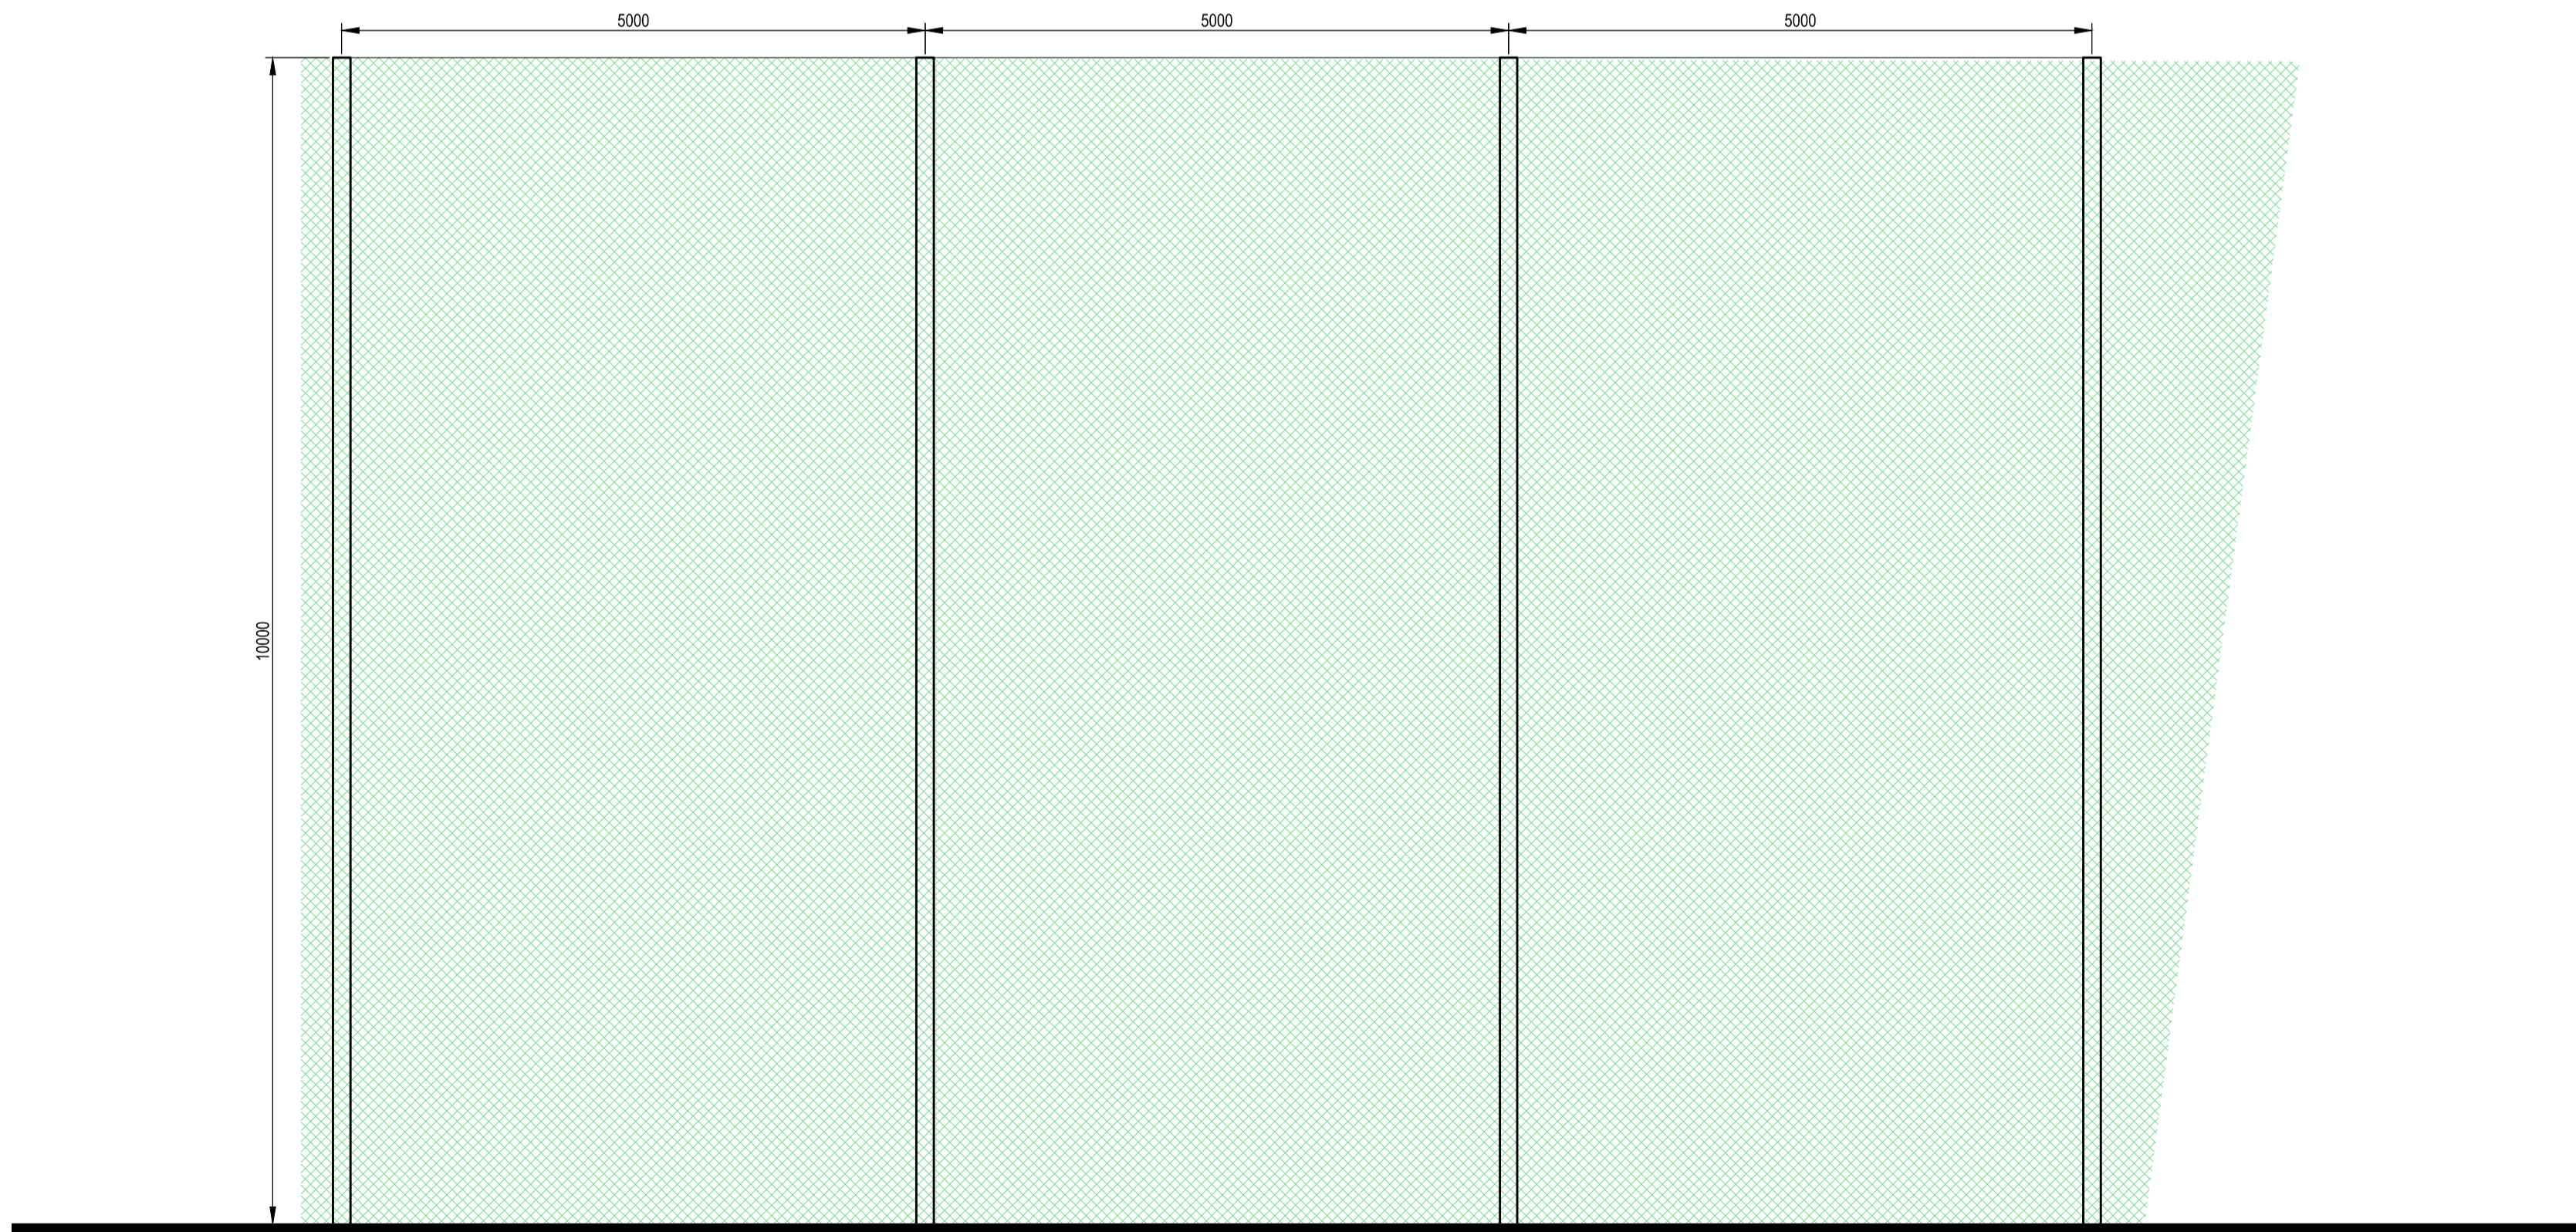

PROPOSED BALL CATCH NETTING - ELEVATION
Scale: 1:50

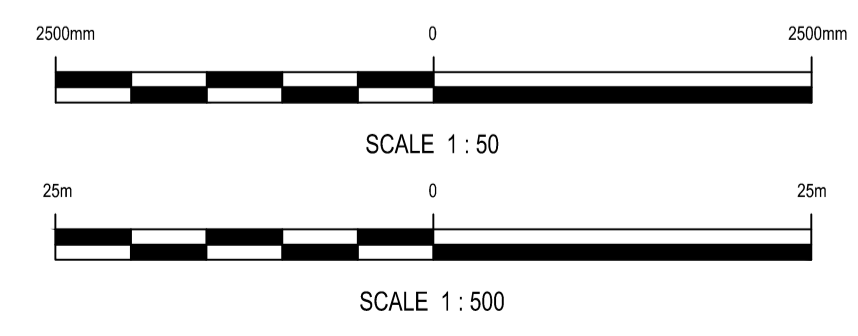

COPYRIGHT © ORDNANCE SURVEY (IRELAND), O.S.I. LICENCE NUMBER: 20060233M DUBLIN CITY COUNCIL. UNAUTHORISED REPRODUCTION INFRINGES ORDNANCE SURVEY (IRELAND) AND THE GOVERNMENT OF IRELAND COPYRIGHT.

NOTES

LEGEND	
EXISTING WAD CULVERT	
EXISTING SURFACE WATER SEWER	
EXISTING FOUL SEWER	
EXISTING COMBINED SEWER	
EXISTING GULLIES	
WAD DRAINAGE CATCHMENT BOUNDARY	
PROPOSED SURFACE WATER SEWER (MIDDLE WAD FLOOD ALLEVIATION SCHEME)	
PROPOSED SURFACE WATER MANHOLE (MIDDLE WAD FLOOD ALLEVIATION SCHEME)	
1/5 YEAR FLOOD EXTENTS	
1/200 YEAR FLOOD EXTENTS	
MIDDLE WAD FLOOD ALLEVIATION SCHEME	
APPROXIMATE LOCATION OF TEE BOX	
AREA OF PROPOSED EARTHWORKS	
CONSTRUCTION BOUNDARY WITHIN GOLF CLUB	
EXISTING CONTOURS	
APPROXIMATE LOCATION OF EXISTING TREES	
EXISTING PONDS	
PROPOSED RETAINING WALL	
PROPOSED PATHS	
PROPOSED BALL CATCH NETTING	

NOTE:
PROPOSED SEWER LINES ARE INDICATIVE ONLY. EXACT LOCATIONS TO BE DETERMINED AT DETAILED DESIGN.

REV	DATE	DESCRIPTION	D	C	A
A	09.07.2012	REVISED TO CLIENTS COMMENTS	D.R.	N.D.	N.D.

PLANNING

COPYRIGHT RESERVED - THIS DRAWING IS NOT TO BE USED FOR A PURPOSE OTHER THAN THAT FOR WHICH IT HAS BEEN ISSUED BY NICHOLAS O'DWYER LTD. NOR IS IT TO BE COPIED OR REPRODUCED IN ANY MANNER WITHOUT WRITTEN CONSENT.

Nicholas O'Dwyer
CONSULTING ENGINEERS
Nutgrove Office Park, Nutgrove Avenue, Dublin 14
Tel: 01-296 9000 Fax: 01-296 9001 E-mail: nodwyer@nicholasodwyer.com

CLIENT
Dublin City Council
Comhairle Cathrach Bhaile Átha Cliath
Civic Offices,
Wood Quay, Dublin 8.
Tel : (01) 6722222

PROJECT
WAD DRAINAGE CATCHMENT STUDY

TITLE
**PROPOSED BALL CATCH NETTING
IN GOLF COURSE**

SCALES	DRAWN	CHECKED	APPROVED
1:50	J. McShane	N. Delaney	N. Delaney
1:500	DATE	DATE	DATE
	24.05.2012	24.05.2012	24.05.2012

DRAWING NO. **20446-PP-11** REV **A**