



NOTES:

1. EXISTING GRANITE CUT FOR FACINGS TO BE USED ON THE EXTERNAL FACE OF THE BRIDGE.
NEW GRANITE FACINGS TO BE USED TO THE INTERNAL FACE OF THE BRIDGE.
2. ALL LEVELS REFER TO MALIN HEAD.

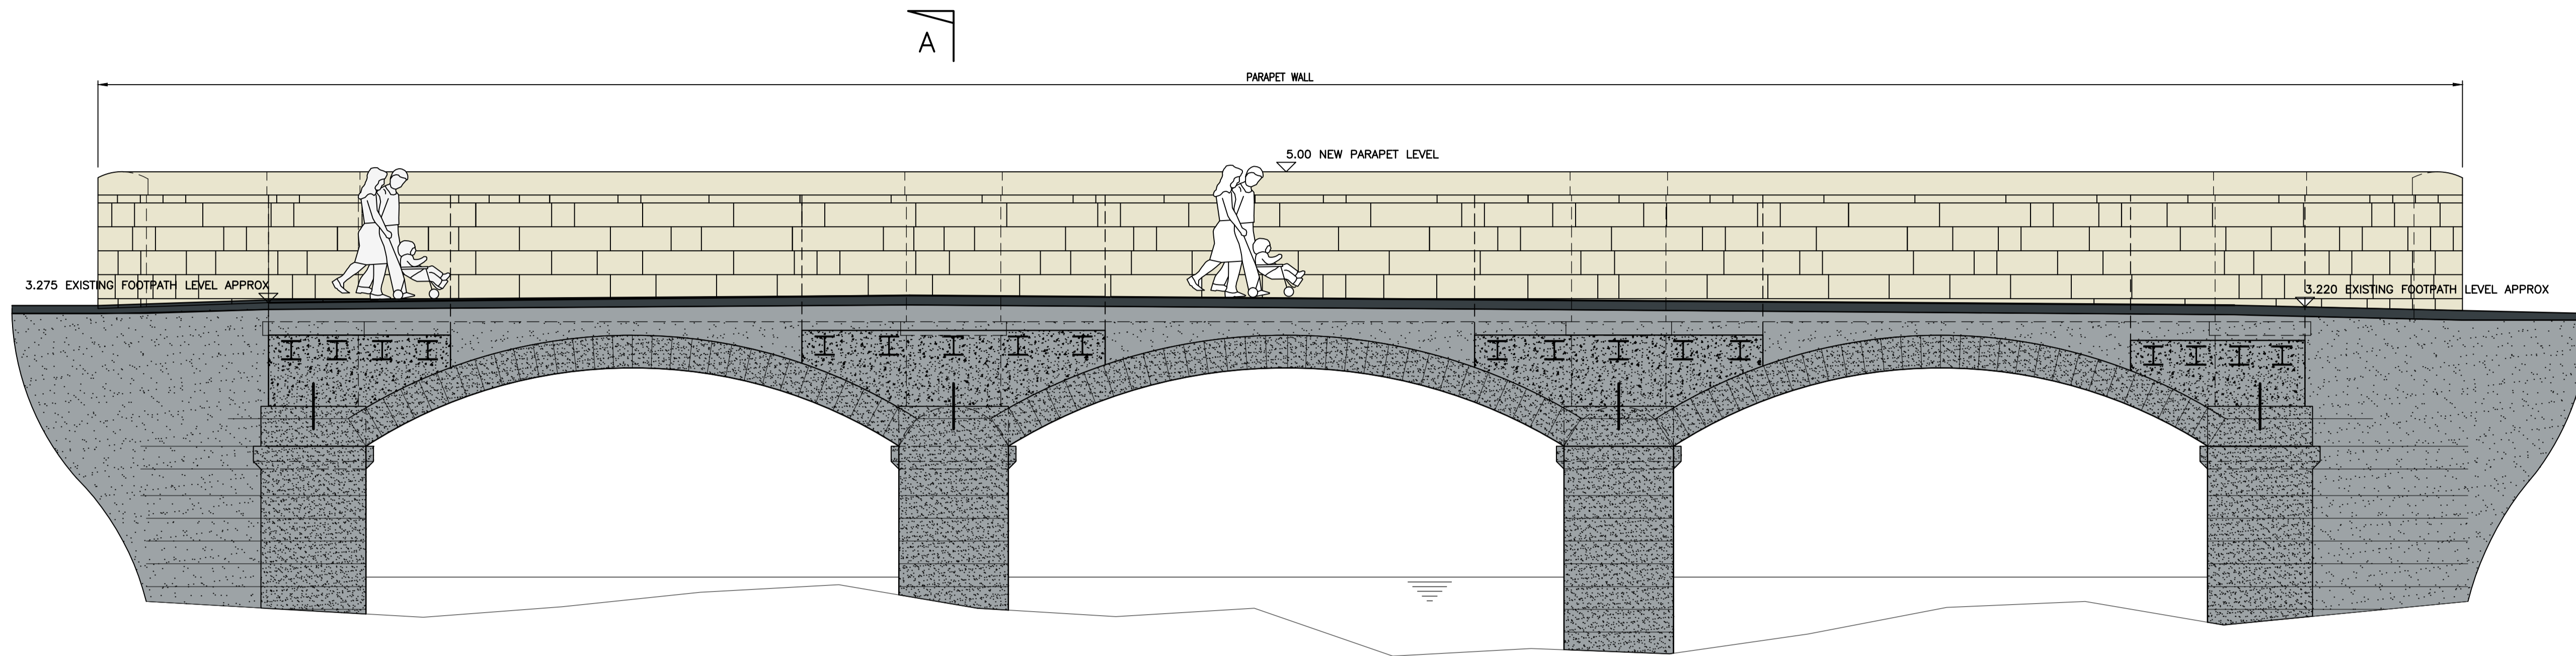

A

LONGITUDINAL SECTION
SCALE 1:50

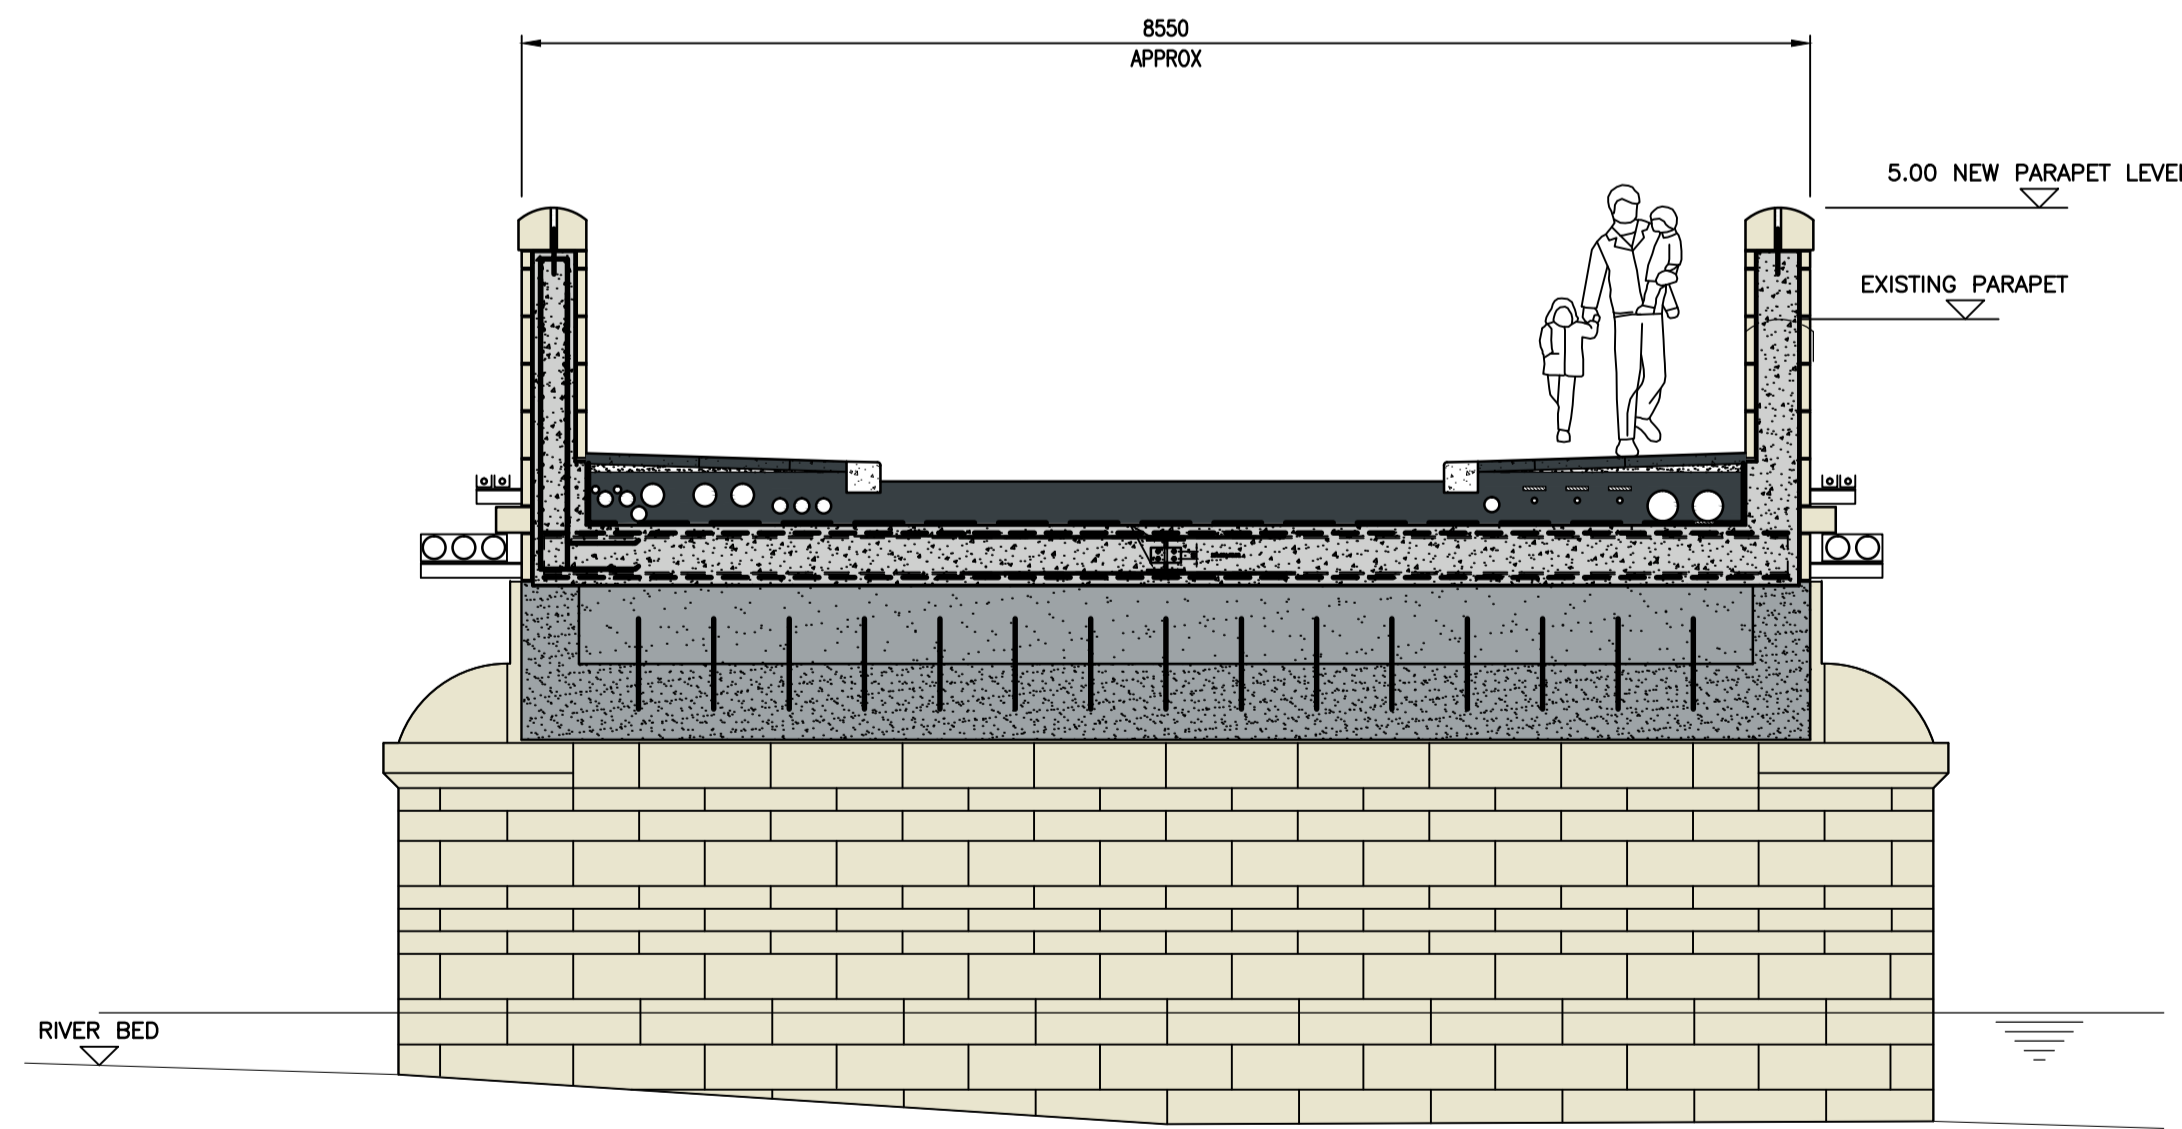

SECTION A-A (TYPICAL PIER LOCATION)
SCALE 1:50

REV	DATE	DESCRIPTION	BY	CHK	APP
B	19.01.12	FOR INFORMATION	AJH	NMcL	
A	20.08.10	FOR INFORMATION	AJH	NMcL	

REVISIONS

DUBLIN CITY COUNCIL



RIVER DODDER
FLOOD ALLEVIATION WORKS

TITLE
LONDON BRIDGE
PROPOSED PARAPET
MODIFICATIONS
OPTIONS 4A



DRAWN	JMT	CHECKED	NMcL	PASSED
-------	-----	---------	------	--------

DATE	AUG'10	CLIENT'S REF.	
------	--------	---------------	--

SCALE AT A1 AS SHOWN AUTOCAD REF. 9S9229-4201

DRAWING No.	9S9229/4203	REVISION	B
-------------	-------------	----------	---