



**With reference to the Proposed Extinguishment of the Public Right of Way
At Archway at 61-72 Druid Court, Ballymun, Dublin 9.**

Proposal

A request to extinguish the Public Right of Way At Archway at 61-72 Druid Court, Ballymun, Dublin 9.

The extent of the proposed extinguishment is shown on Drawing No R.M 36948 (copy attached). The North West Area Committee at its meeting 20th February, 2018 agreed to initiate the statutory procedures to extinguish the Public Right of Way over the above area.

Statutory Requirement

The proposal was advertised in the public press on Wednesday 21st March, 2018 and signs were erected on site in accordance with Section 73 of the Roads Act 1993. The latest date for receipt of submissions regarding this proposal was 26th April, 2018.

In response to the advertisement

- One objection was received on the 1st May which was out of the specified time scale for submission which was 26th April, 2018.
- No submissions were received to the proposal in response to the public advertisement.

Service Checks

There were no objections received.


Recommendation

This item was discussed at the North West Area Committee meeting held 15th May, 2018 and the committee members decided to recommend extinguishment to the City Council, as shown on Drawing No. R.M 36948.

Resolution:

"That Dublin City Council notes Report No 151/2018 and hereby assents to the proposal outlined therein."

Dave Dinnigan
Area Manager
29th May 2018

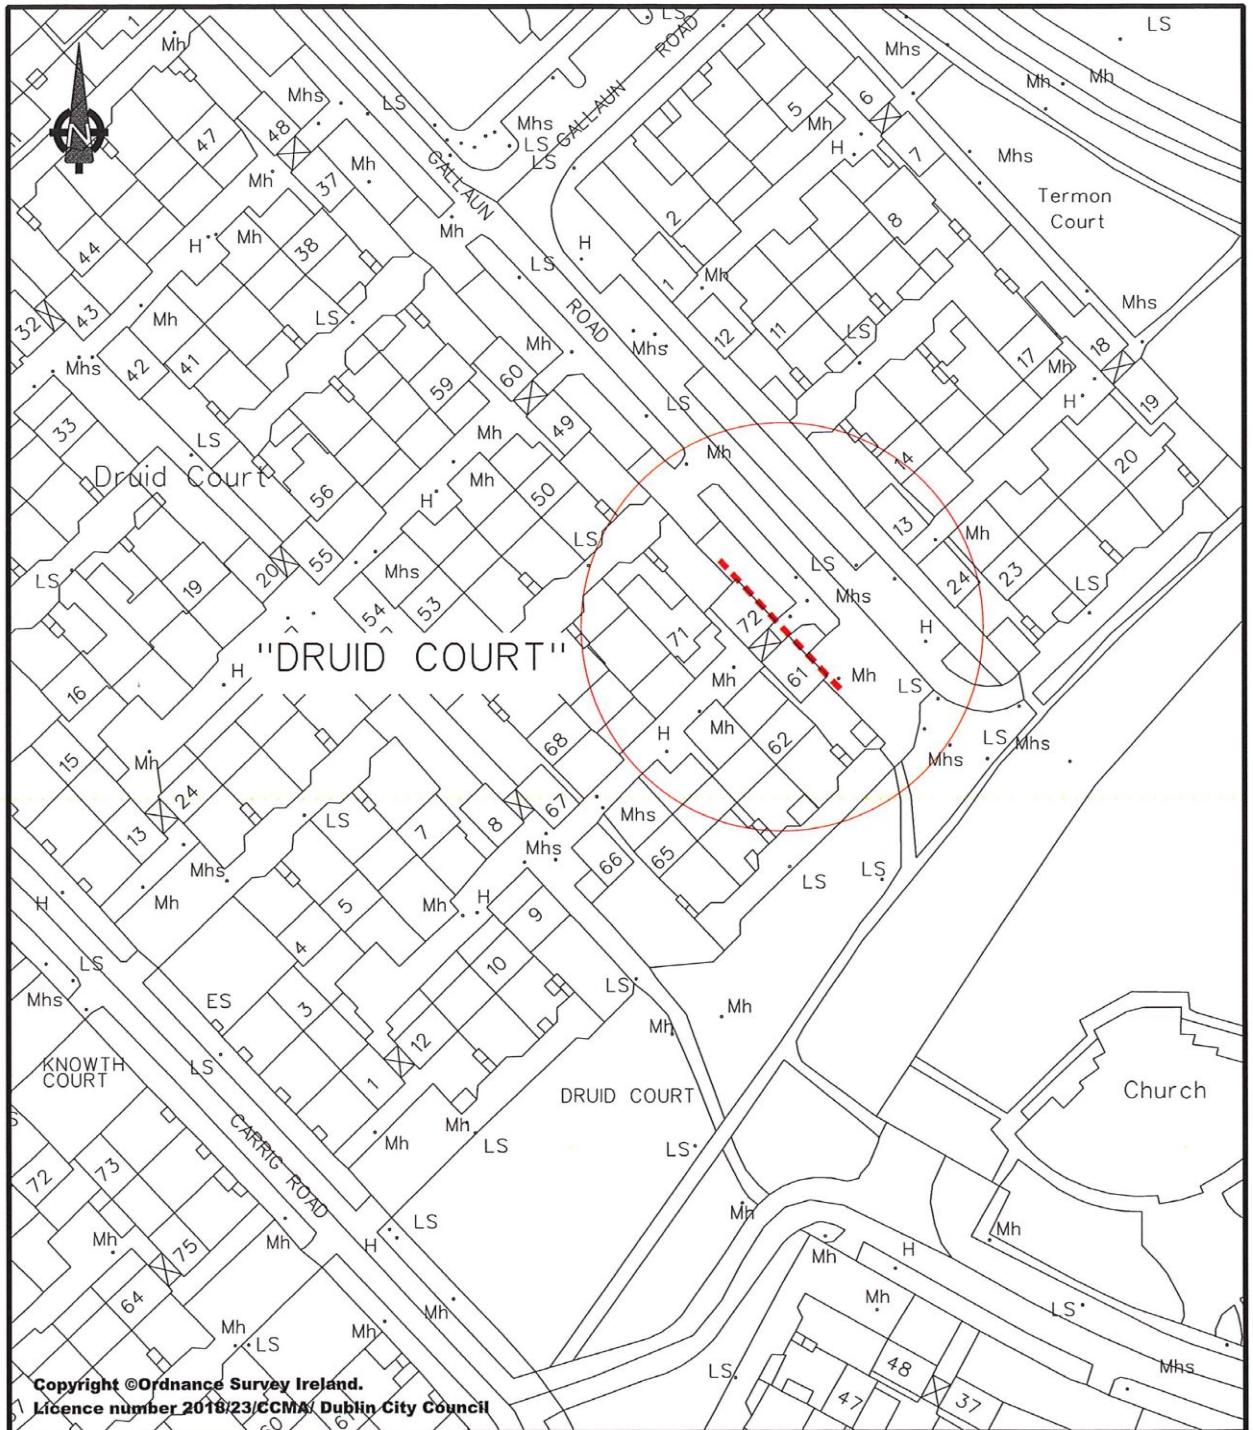


**Comhairle Cathrach
Bhaile Átha Cliath
Dublin City Council**

 ENVIRONMENT & TRANSPORTATION DEPARTMENT,

 CIVIC OFFICES,

 WOOD QUAY, DUBLIN 8.

Proposed closure at 61/72 Druid Court

ROADS MAINTENANCE DIVISION

R.M. 36948

**Dr John W. Flanagan CEng FIEI FICE
City Engineer**

C.A.D. BY	DATE	REVISED	SCALE
	06/02/2018	//20	1:1000