

**Housing, Community & Emergency Services Department
South East Area Office**

**To the Chairperson and Members of the
South East Area Committee**

**Naming and numbering proposal for new development on a site at Sandymount Castle
Park, Dublin 4.**

Cúirt Chaisleán Dhumhach Thrá / Sandymount Castle Court


A request to name and number a development of houses, duplex units and apartments on a site at Sandymount Castle Park, Dublin 4 as 1 – 25 Cúirt Chaisleán Dhumhach Thrá / 1 – 25 Sandymount Castle Court has been received.

The applicant has chosen the name Sandymount Castle Court as “it is a name that has not been used in Sandymount and which is a natural progression from the street names of the roads which access the site – Sandymount Castle Road, Sandymount Castle Drive and Sandymount Castle Park”.

The development is indicated on the Map Index No. SM-2019-0447.

The Heritage Officer considers the proposed name appropriate and accordingly the scheme is recommended for approval.

Mary Taylor
Executive Manager, South City

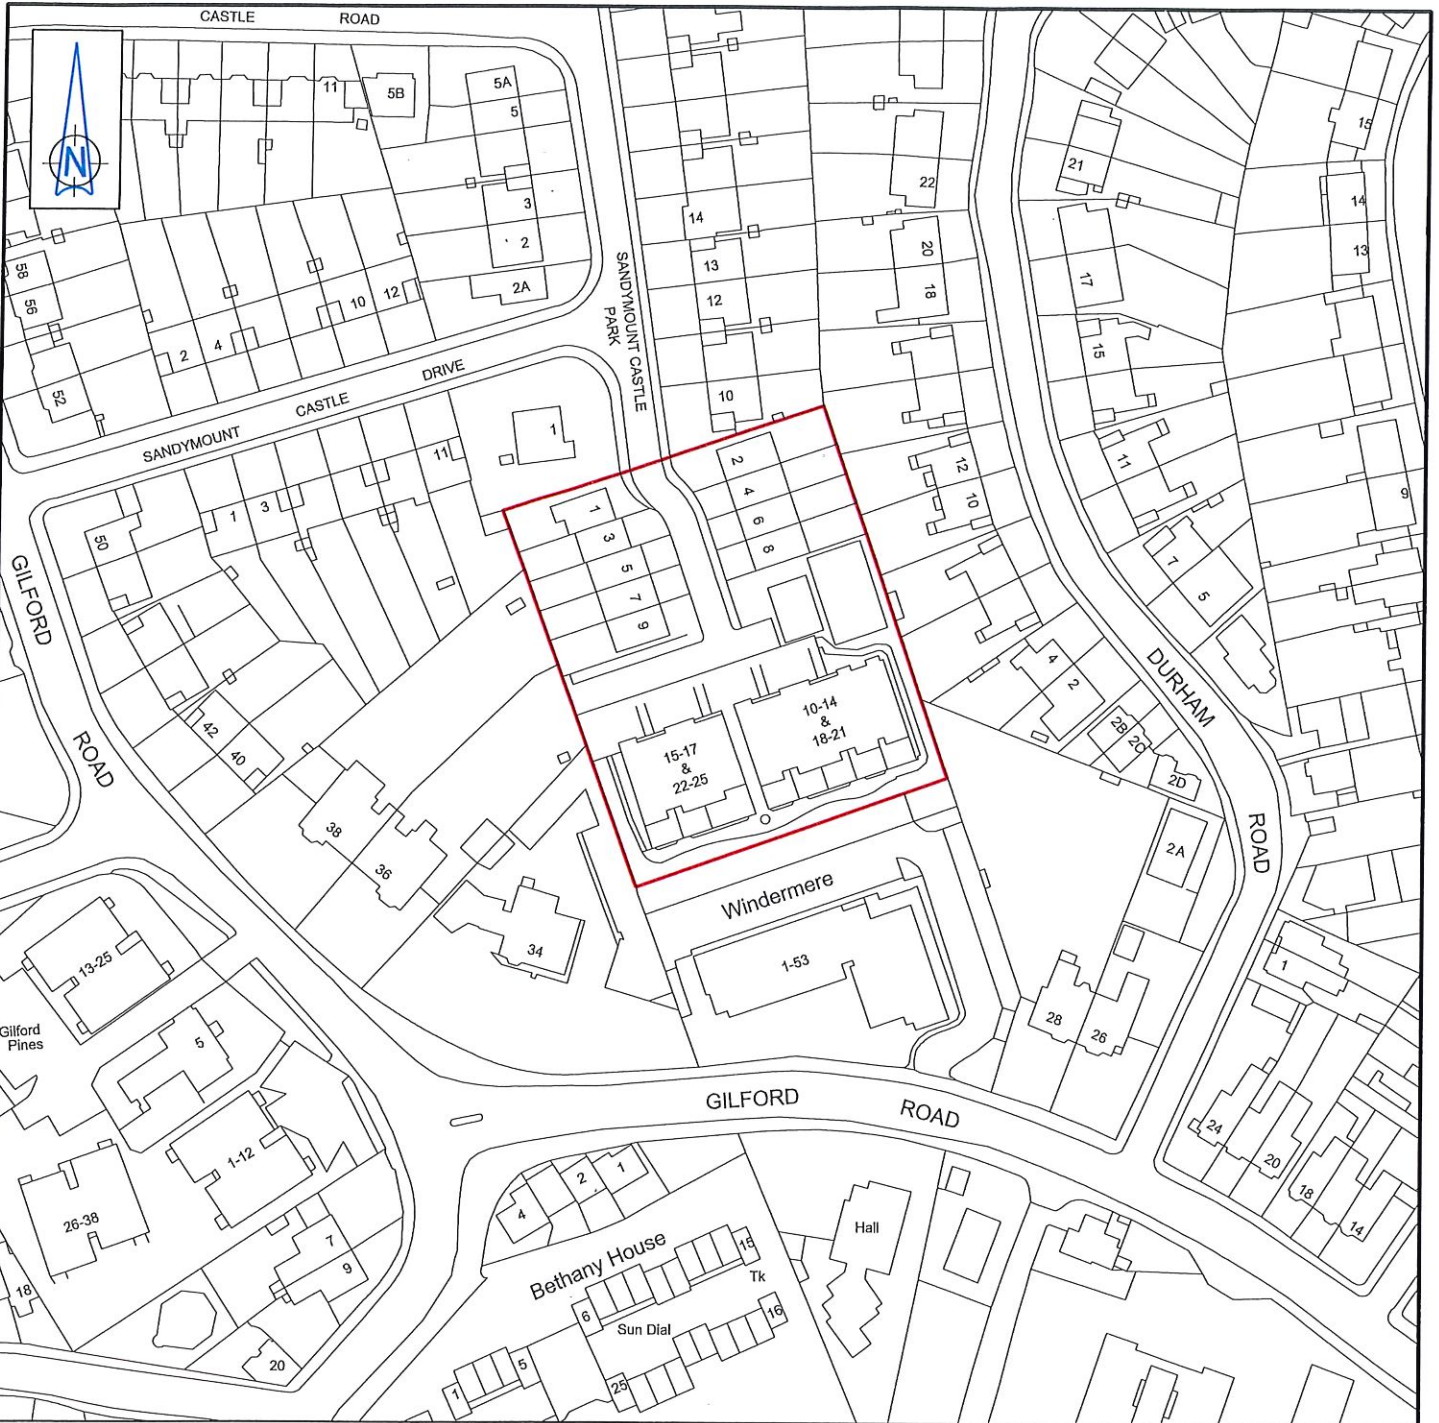

SANDYMOUNT CASTLE COURT - Nos. 1 - 25

Map for Naming and Numbering Purposes



Comhairle Cathrach
Bhaile Átha Cliath
Dublin City Council

An Roinn Comhshaoil agus Iompair
Rannán Suirbhéireachta agus Léarscáilithe
Environment and Transportation Department
Survey and Mapping Division

O.S REF 3264-24	SCALE 1:1000
DATE 05-07-2019	SURVEYED / PRODUCED BY T. Curran

FILE NO	INDEX No	FOLDER No	CODE	DWG No	REV
SM-2019-0447_0204-C25-001-A.dgn					

THIS MAP IS CERTIFIED TO BE COMPUTER GENERATED BY
DUBLIN CITY COUNCIL FROM ORDNANCE SURVEY DIGITAL MAPBASE
SURVEY, MAPPING AND RELATED RESEARCH APPROVED

Dr JOHN W. FLANAGAN
CEng FIEI FICE
CITY ENGINEER

APPROVED
THOMAS CURRAN
ACTING MANAGER LAND SURVEYING & MAPPING
DUBLIN CITY COUNCIL

INDEX No.
SM-2019-0447