



Comhairle Cathrach  
Bhaile Átha Cliath  
Dublin City Council

Oifig Áitiúil Lár,  
51-53 Sráid Sheáin Mhic Dhiarmada Íocht,  
Baile Átha Cliath 1. D01 HW 44.

Central Area Office,  
51-53 Sean McDermott Street Lower,  
Dublin 1. D01 HW 44.

The Chairperson and Members  
Of Central Area Committee

10<sup>th</sup> September 2019

**With reference to a Naming and Numbering proposal for a development at a site known as 11 Anglesea Row, Smithfield, Dublin 7.**

### **Development information**

This is a residential development located at 11 Anglesea Row, Smithfield, Dublin 7 that will consist of 3 apartments ( map attached)..

### **Address Proposal**

The developer has requested that the development be named [numbers 1 to 3] “Anglesea Hall (Halla Anglesea), Anglesea Row, Smithfield, Dublin 7”.

### **Heritage Officer Report**



The City Council’s Heritage Officer has considered the proposed name and gives a recommendation that the name is appropriate.

### **Recommendation**

The address “1-3 Anglesea Hall” (Halla Anglesea), Anglesea Row, Smithfield, Dublin 7 is considered suitable and is recommended.

### **Karl Mitchell**

Area Manager  
Central Area

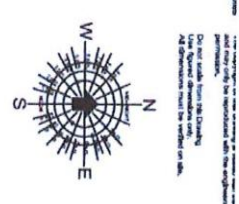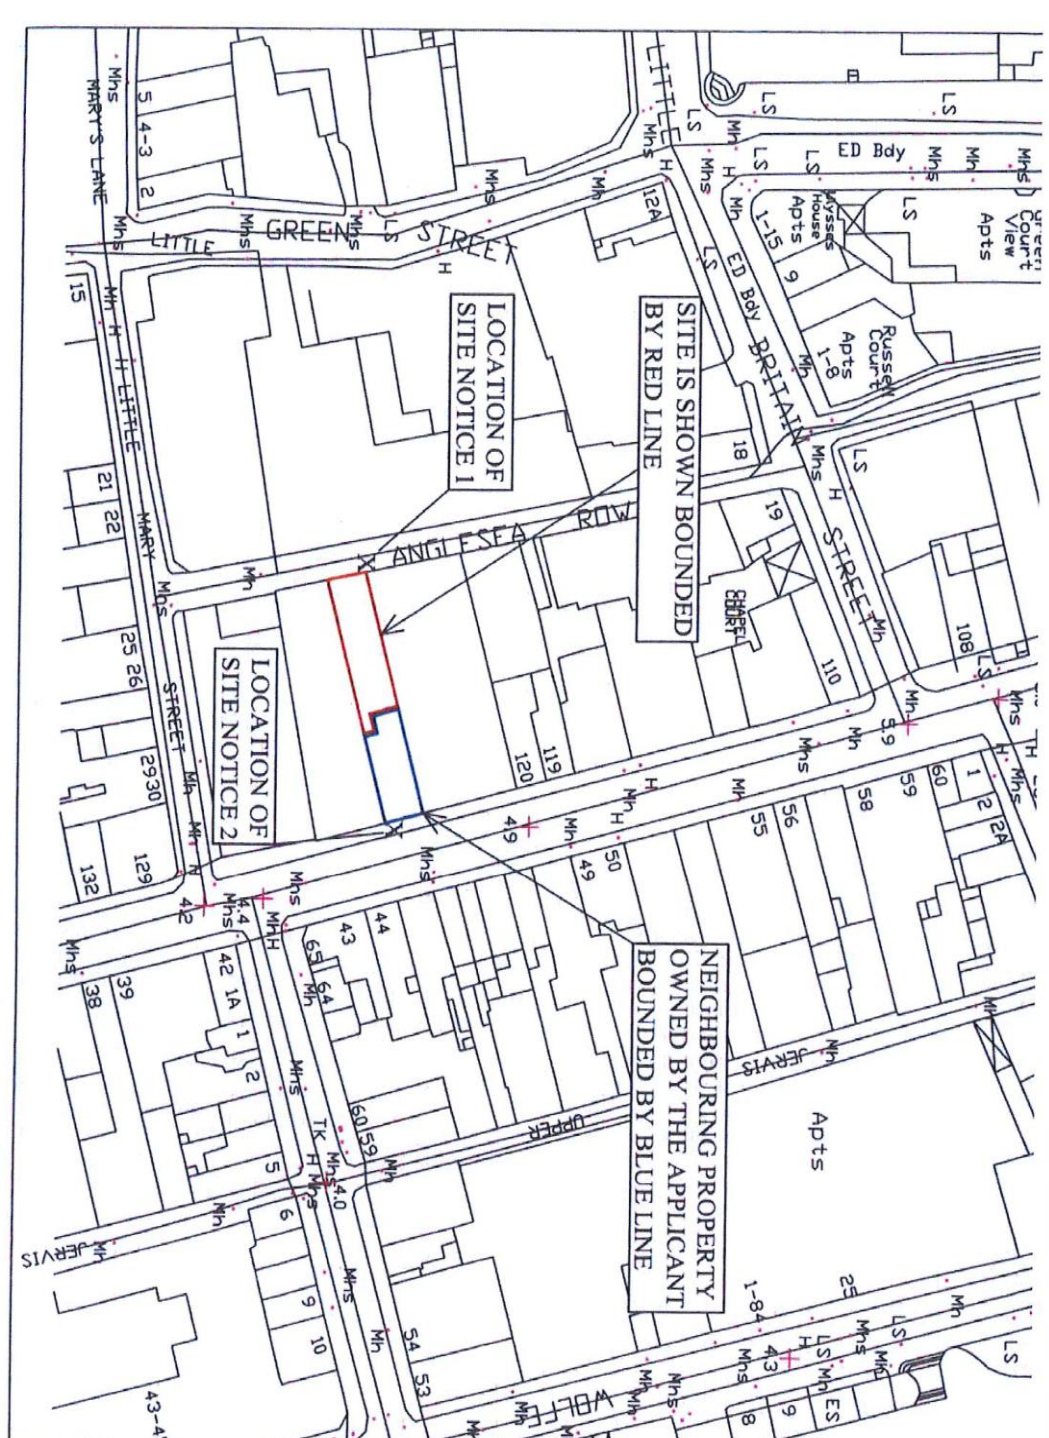

OSI Ireland Details  
 A4 Digital Vector Planning Pack 1:1:000  
 Receipt Order Number: 25275751

SITE LOCATION  
 MAP

SITE AREA  
 = 0.0397 ACRES

Project	123 CABELL STREET
Title	SITE LOCATION MAP
Date	30 MARCH 2017
Scale	1:1000 @ A4 Sheet
Client	Smart Strath Investments Ltd.
Drawn By	Aidan Sculligan, O'Connell Fitzgerald Project & Commercial Management Ltd.
Drawing No.	PA-077-01

OSI Ireland Project &  
 Anonville House, Clontarf, Dublin 8  
 Charleville, Co. Cork  
 1st Floor, 30917  
 Email: info@osiris.ie  
 Web Site: www.osiris.ie

REVISION	DATE	DESCRIPTION