


Copyright © Ordnance Survey Ireland. Licence number 2017/22/CCMA/Dublin City Council.



ENVIRONMENT AND TRANSPORTATION DEPARTMENT
ROAD DESIGN SECTION
Civic Offices, Wood Quay, Dublin 8

John W. Flanagan
PhD CEng Eur Ing FIEI FICE
Acting City Engineer

LEGEND

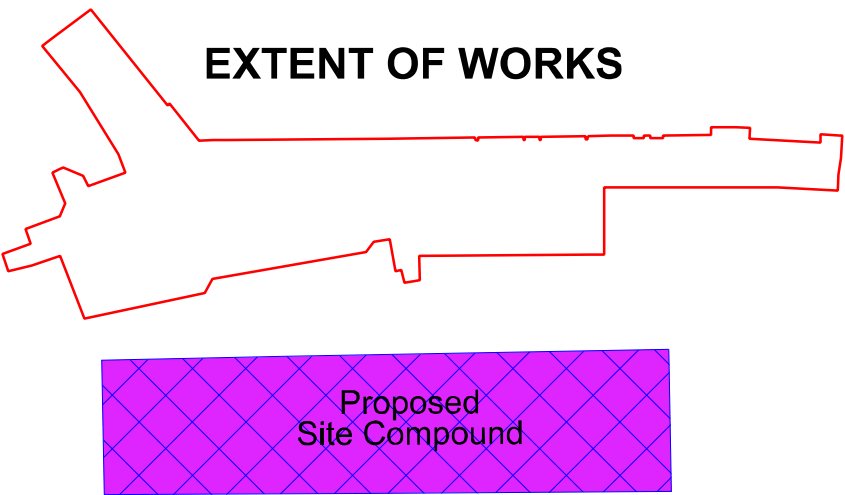

NOTES

VERSION	DRAWN	APPR.	DESCRIPTION	DATE	REFERENCE DRAWINGS	CRUMLIN VILLAGE ENVIRONMENTAL IMPROVEMENT SCHEME	
						PROPOSED GENERAL LAYOUT	
					DATUM MALIN HEAD	Scale: 1:200	Drawing No.
					DRAWN BY HB	Date: 27/10/2017	RD-3372-RT-004 - A
					CHECKED BY KK		
					APPROVED BY GJR		