


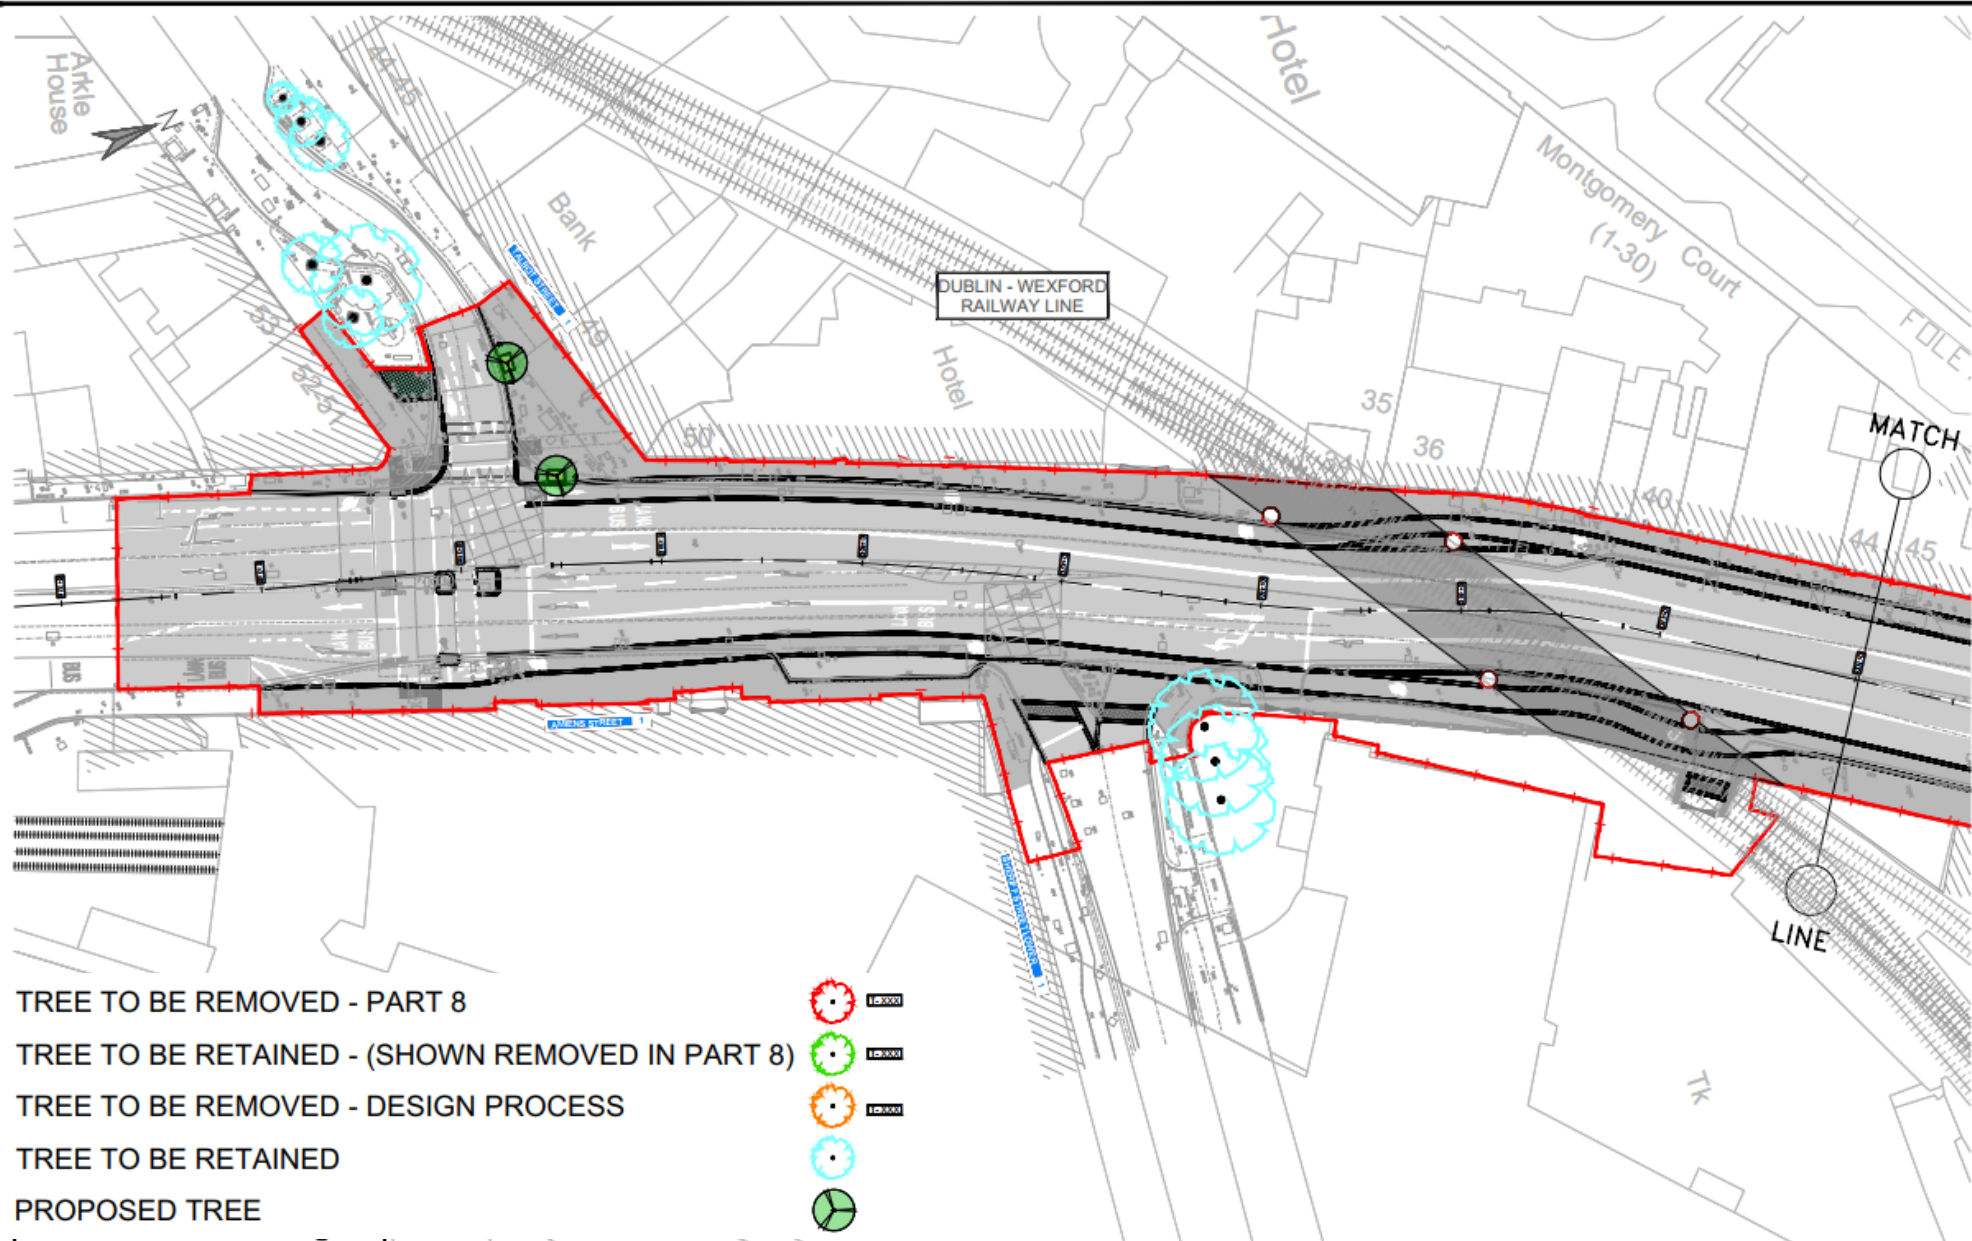

TREE TO BE REMOVED - PART 8


TREE TO BE RETAINED - (SHOWN REMOVED IN PART 8)

TREE TO BE REMOVED - DESIGN PROCESS

TREE TO BE RETAINED

PROPOSED TREE



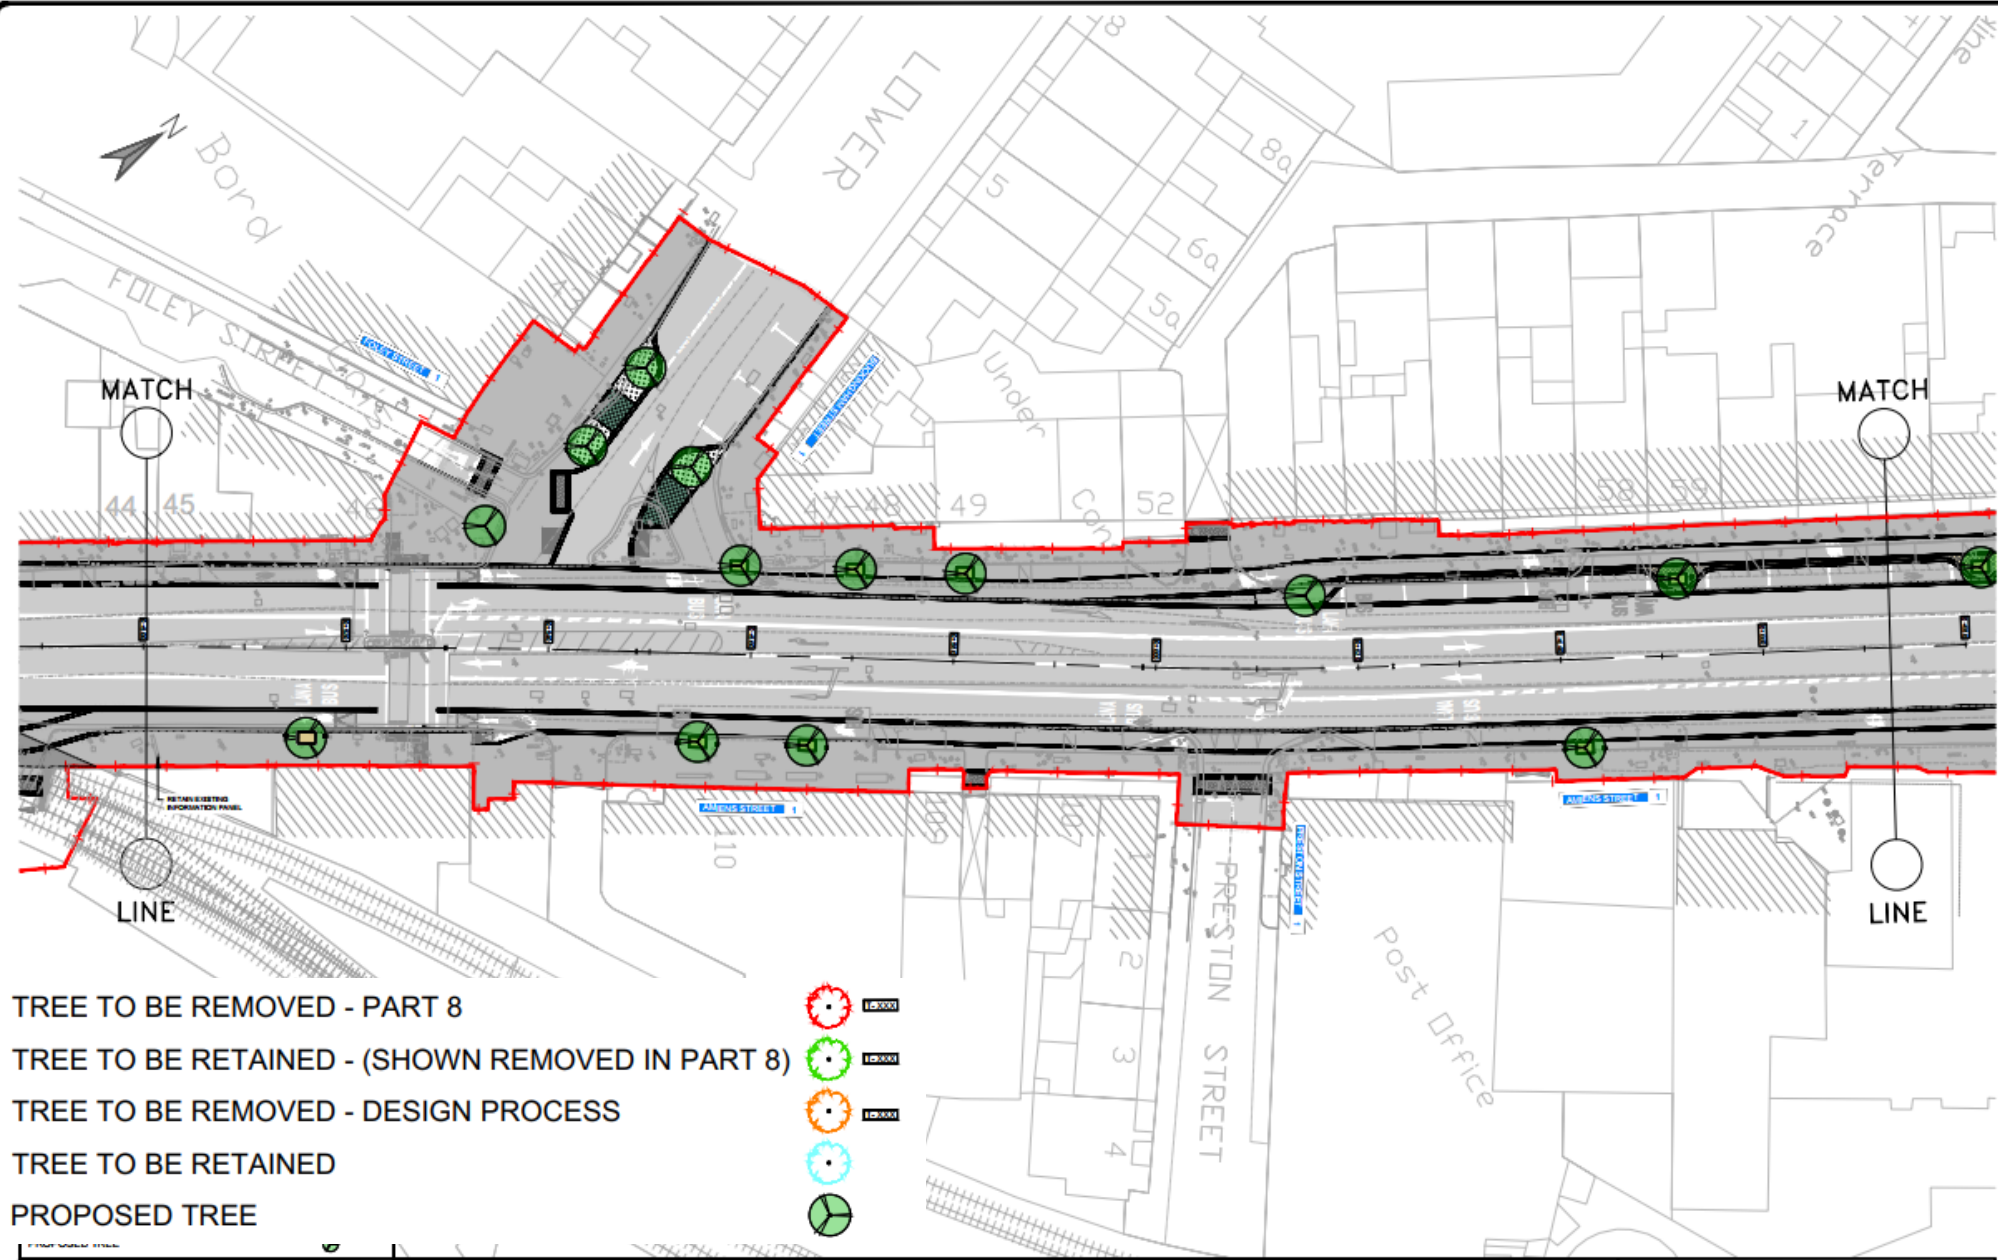

- TREE TO BE REMOVED - PART 8
- TREE TO BE RETAINED - (SHOWN REMOVED IN PART 8)
- TREE TO BE REMOVED - DESIGN PROCESS
- TREE TO BE RETAINED
- PROPOSED TREE

10000

10000

10000

10000

10000


0

0


0

0

13

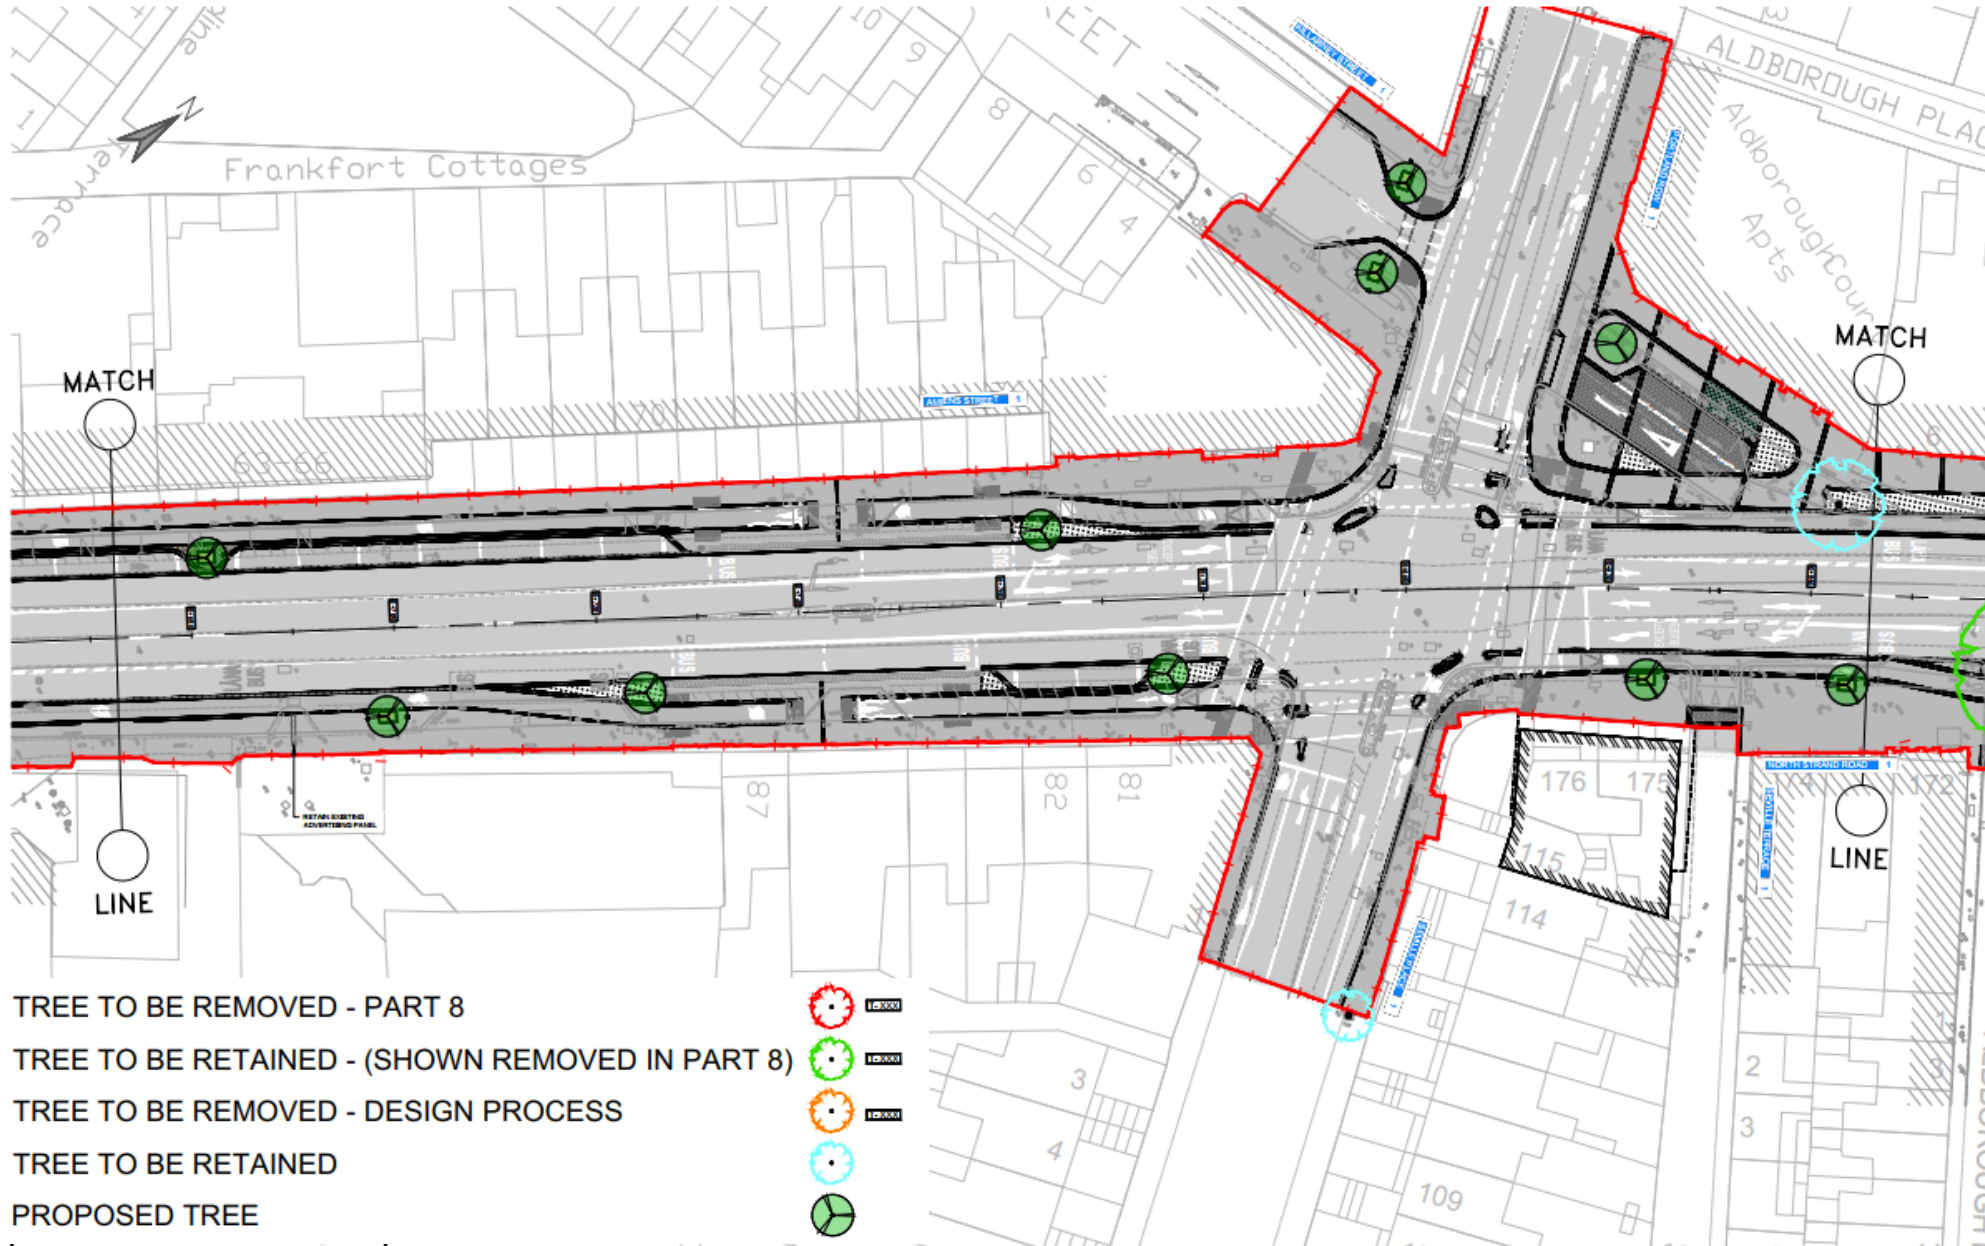

- TREE TO BE REMOVED - PART 8
- TREE TO BE RETAINED - (SHOWN REMOVED IN PART 8)
- TREE TO BE REMOVED - DESIGN PROCESS
- TREE TO BE RETAINED
- PROPOSED TREE

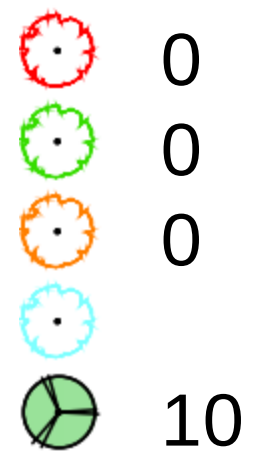

AECOM - Roughan & O'Donovan Alliance

ROD AECOM


ROUGHAN & O'DONOVAN CONSULTING ENGINEERS
ARENA HOUSE, ARENA ROAD,
SANDYFORD, DUBLIN 18
D18 V8P6, IRELAND

Clontarf to City Centre Project (Main Works)

TREES
SHEET 03 OF 17

Project	Clontarf to City Centre Project
Originator	ROD
Location	EL5 - S2_AE - BK - CH - 503203
Scale	1:100
Date	17.03.2023

DO NOT SCALE USE FIGURED DIMENSIONS ONLY

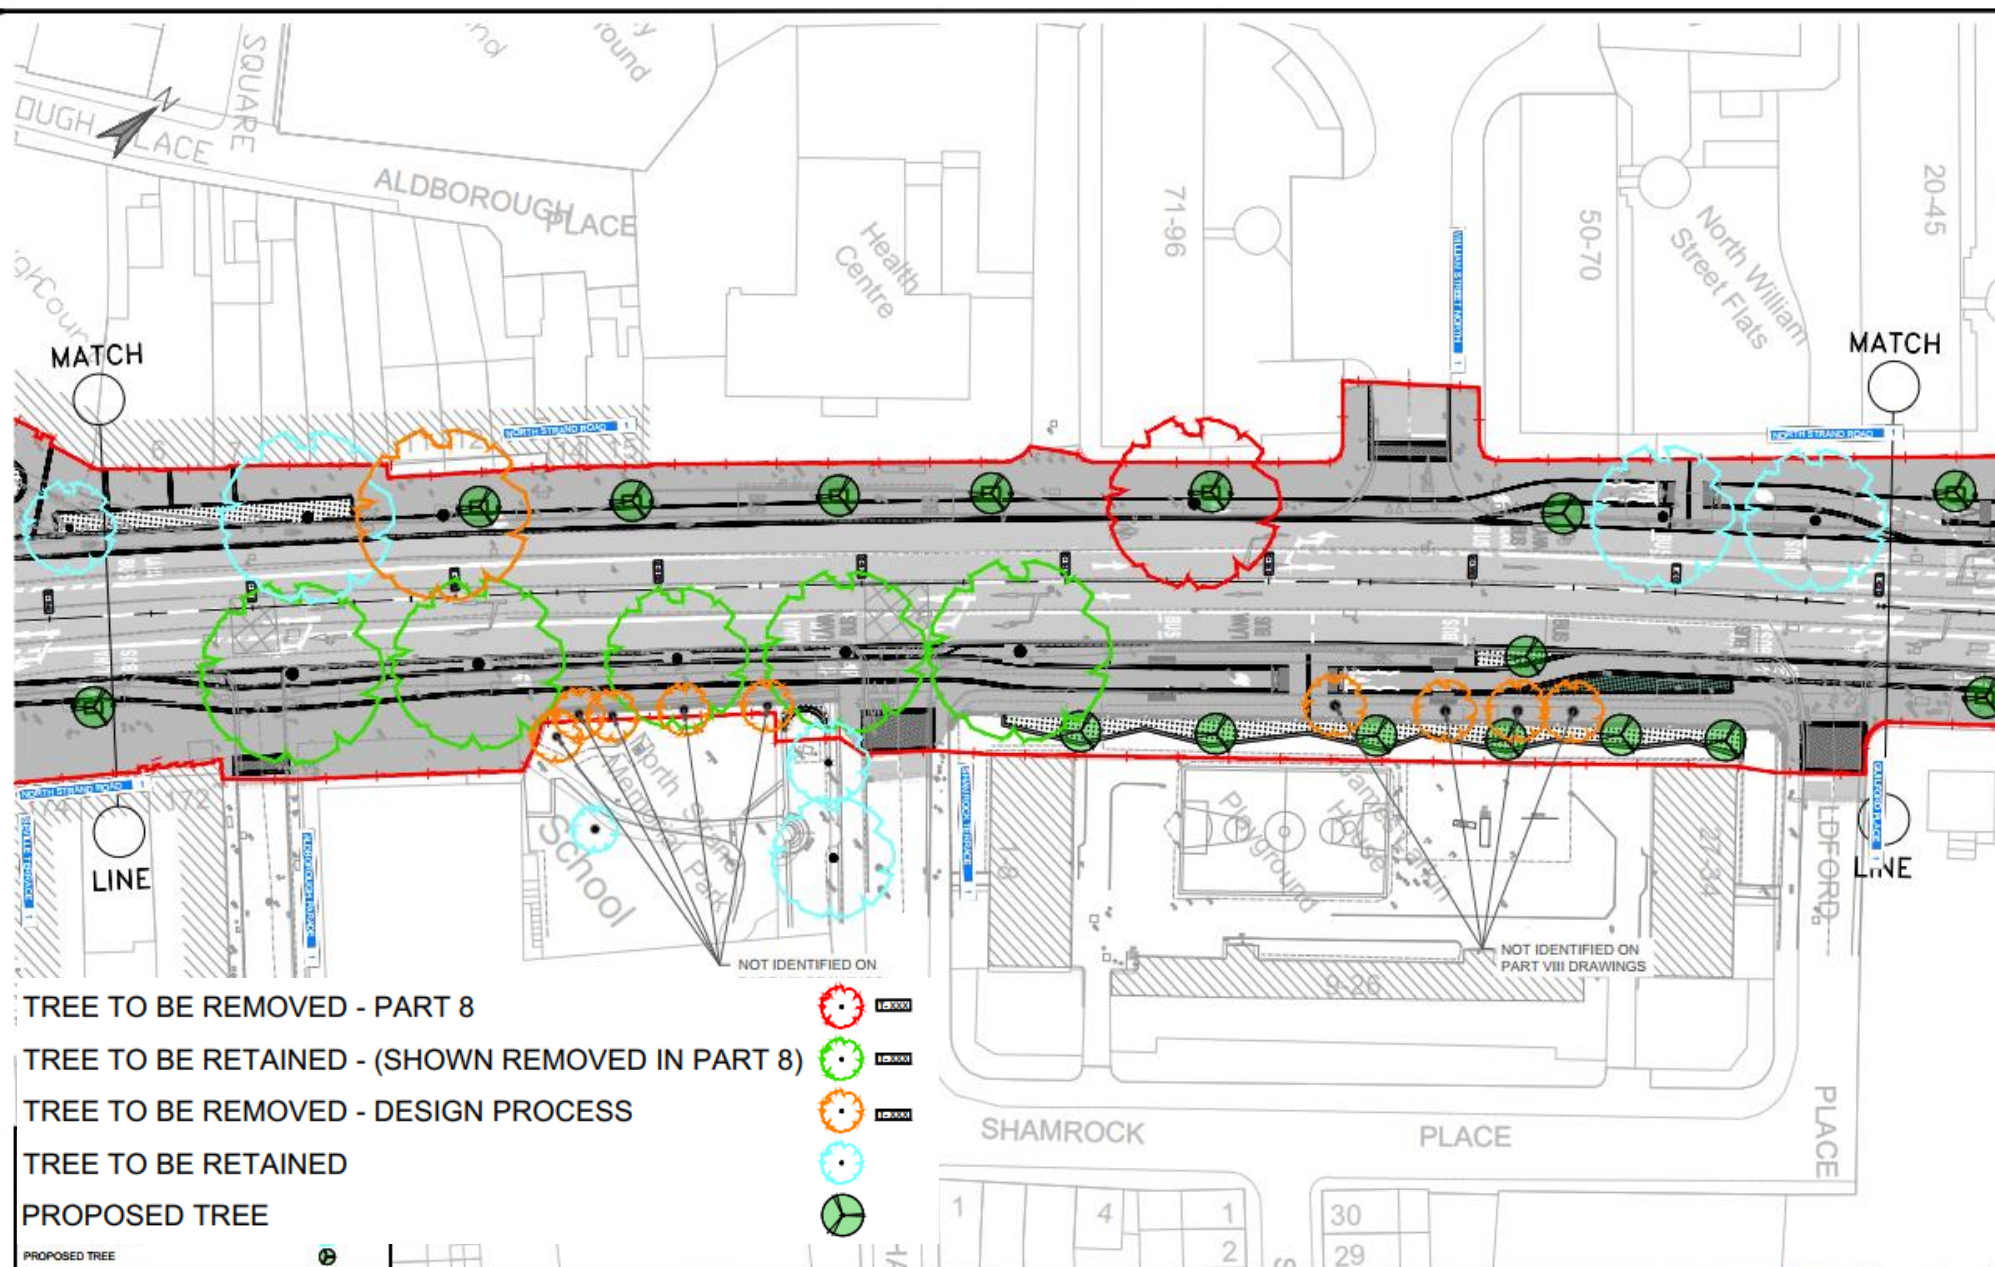

TREE TO BE REMOVED - PART 8

TREE TO BE RETAINED - (SHOWN REMOVED IN PART 8)

TREE TO BE REMOVED - DESIGN PROCESS

TREE TO BE RETAINED

PROPOSED TREE



1

5

10


13

ROD
AECOM

ROUGHAN & O'DONOVAN
CONSULTING ENGINEERS
ARENA HOUSE, ARENA ROAD,
SANDYFORD, DUBLIN 18
D18 V6P6, IRELAND

Project Title	Clontarf to City Centre Project (Main Works)		
Drawing Title	TREES SHEET 04 OF 17		
Client	City of Dublin	Project Manager	John O'Donovan
Design Lead	TL	Checked	EC
Approved	SG	Scale	1:500
Date	FEB 2022	Job No	17-003

© Crown Copyright / Ordnance Survey Ireland / Government of Ireland

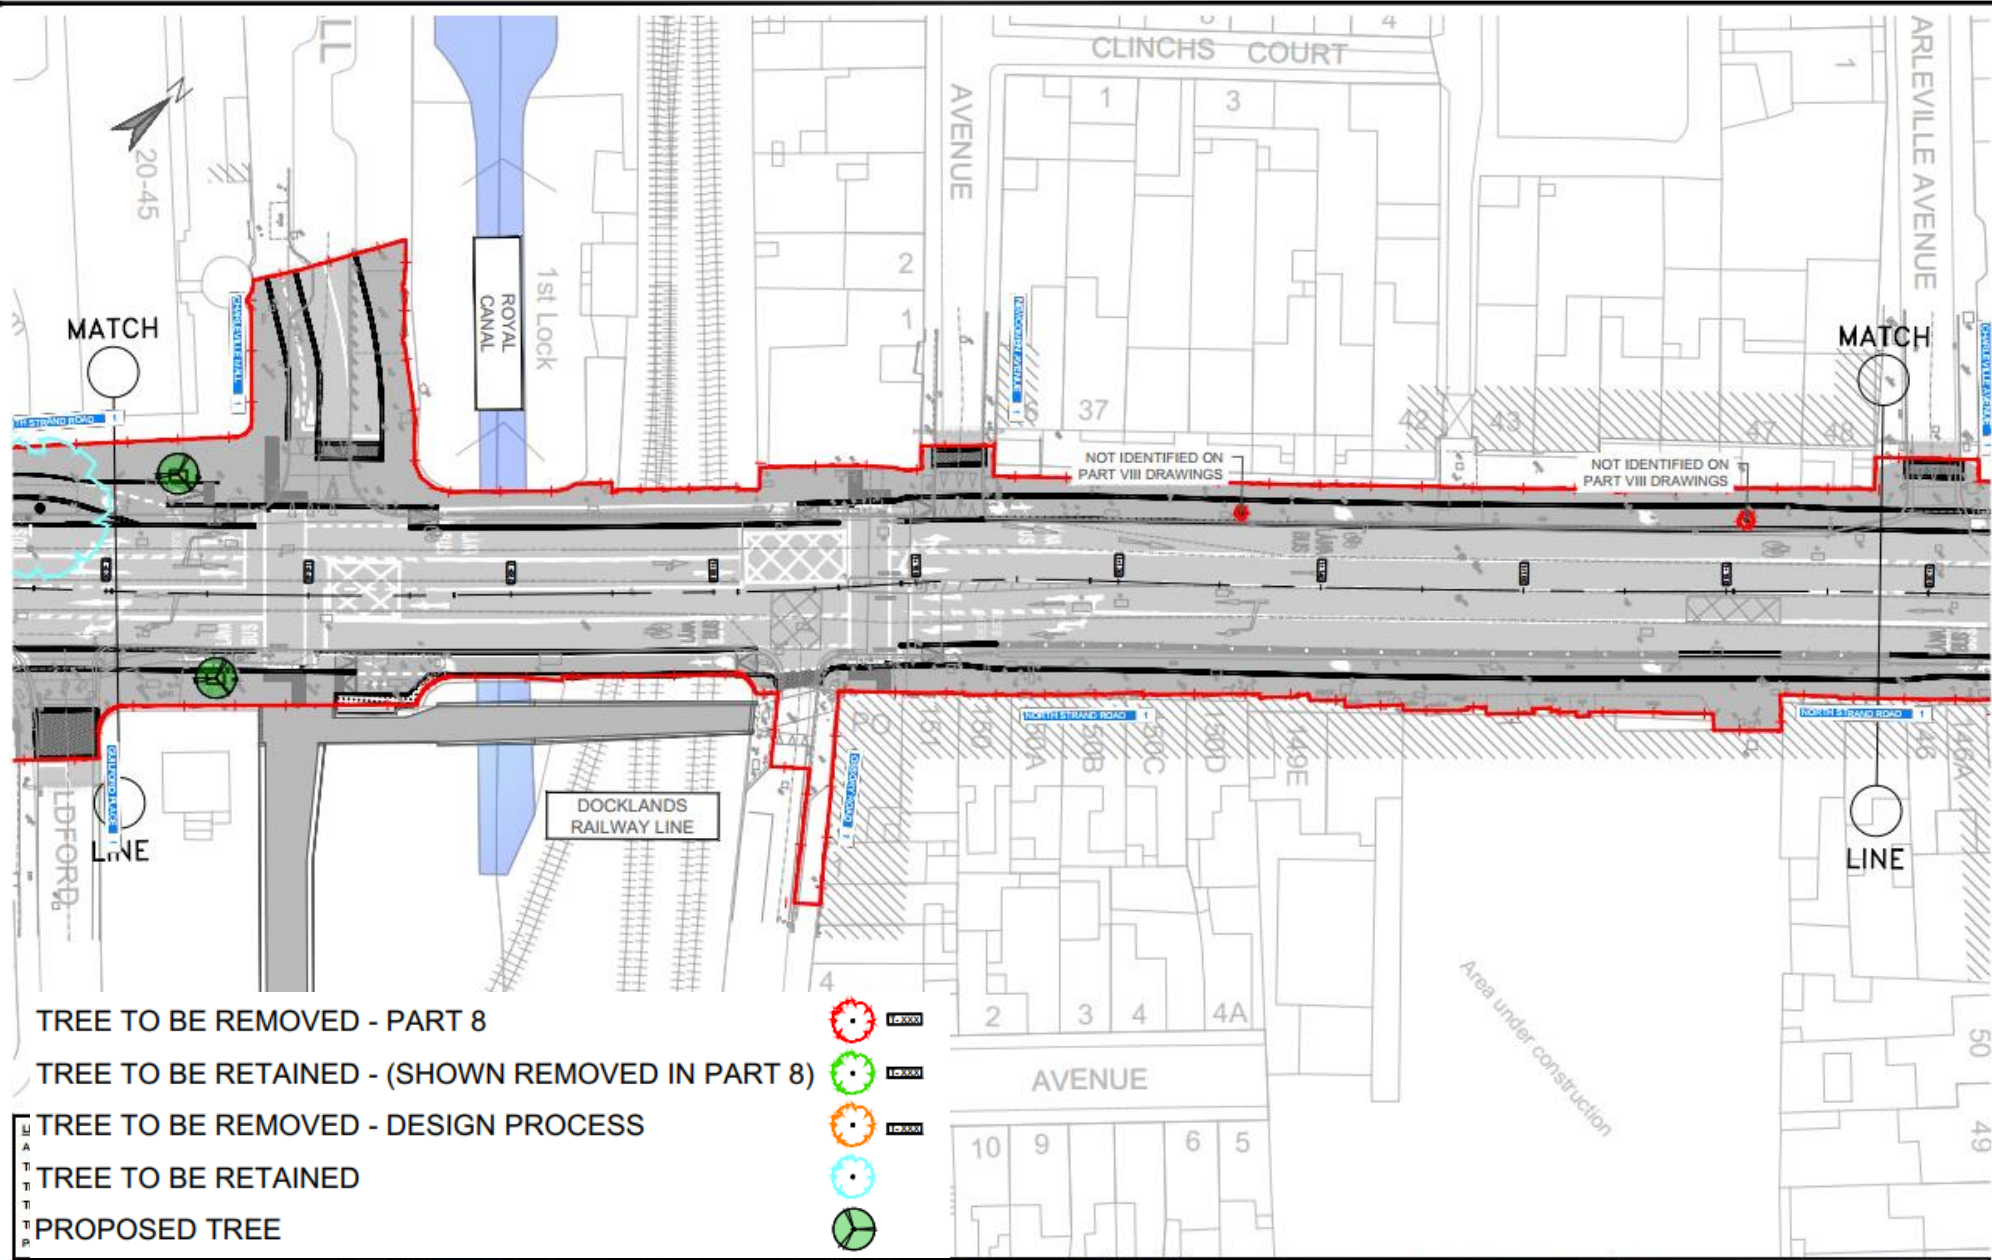

TREE TO BE REMOVED - PART 8

TREE TO BE RETAINED - (SHOWN REMOVED IN PART 8)


TREE TO BE REMOVED - DESIGN PROCESS

TREE TO BE RETAINED


PROPOSED TREE



0
0
2
2

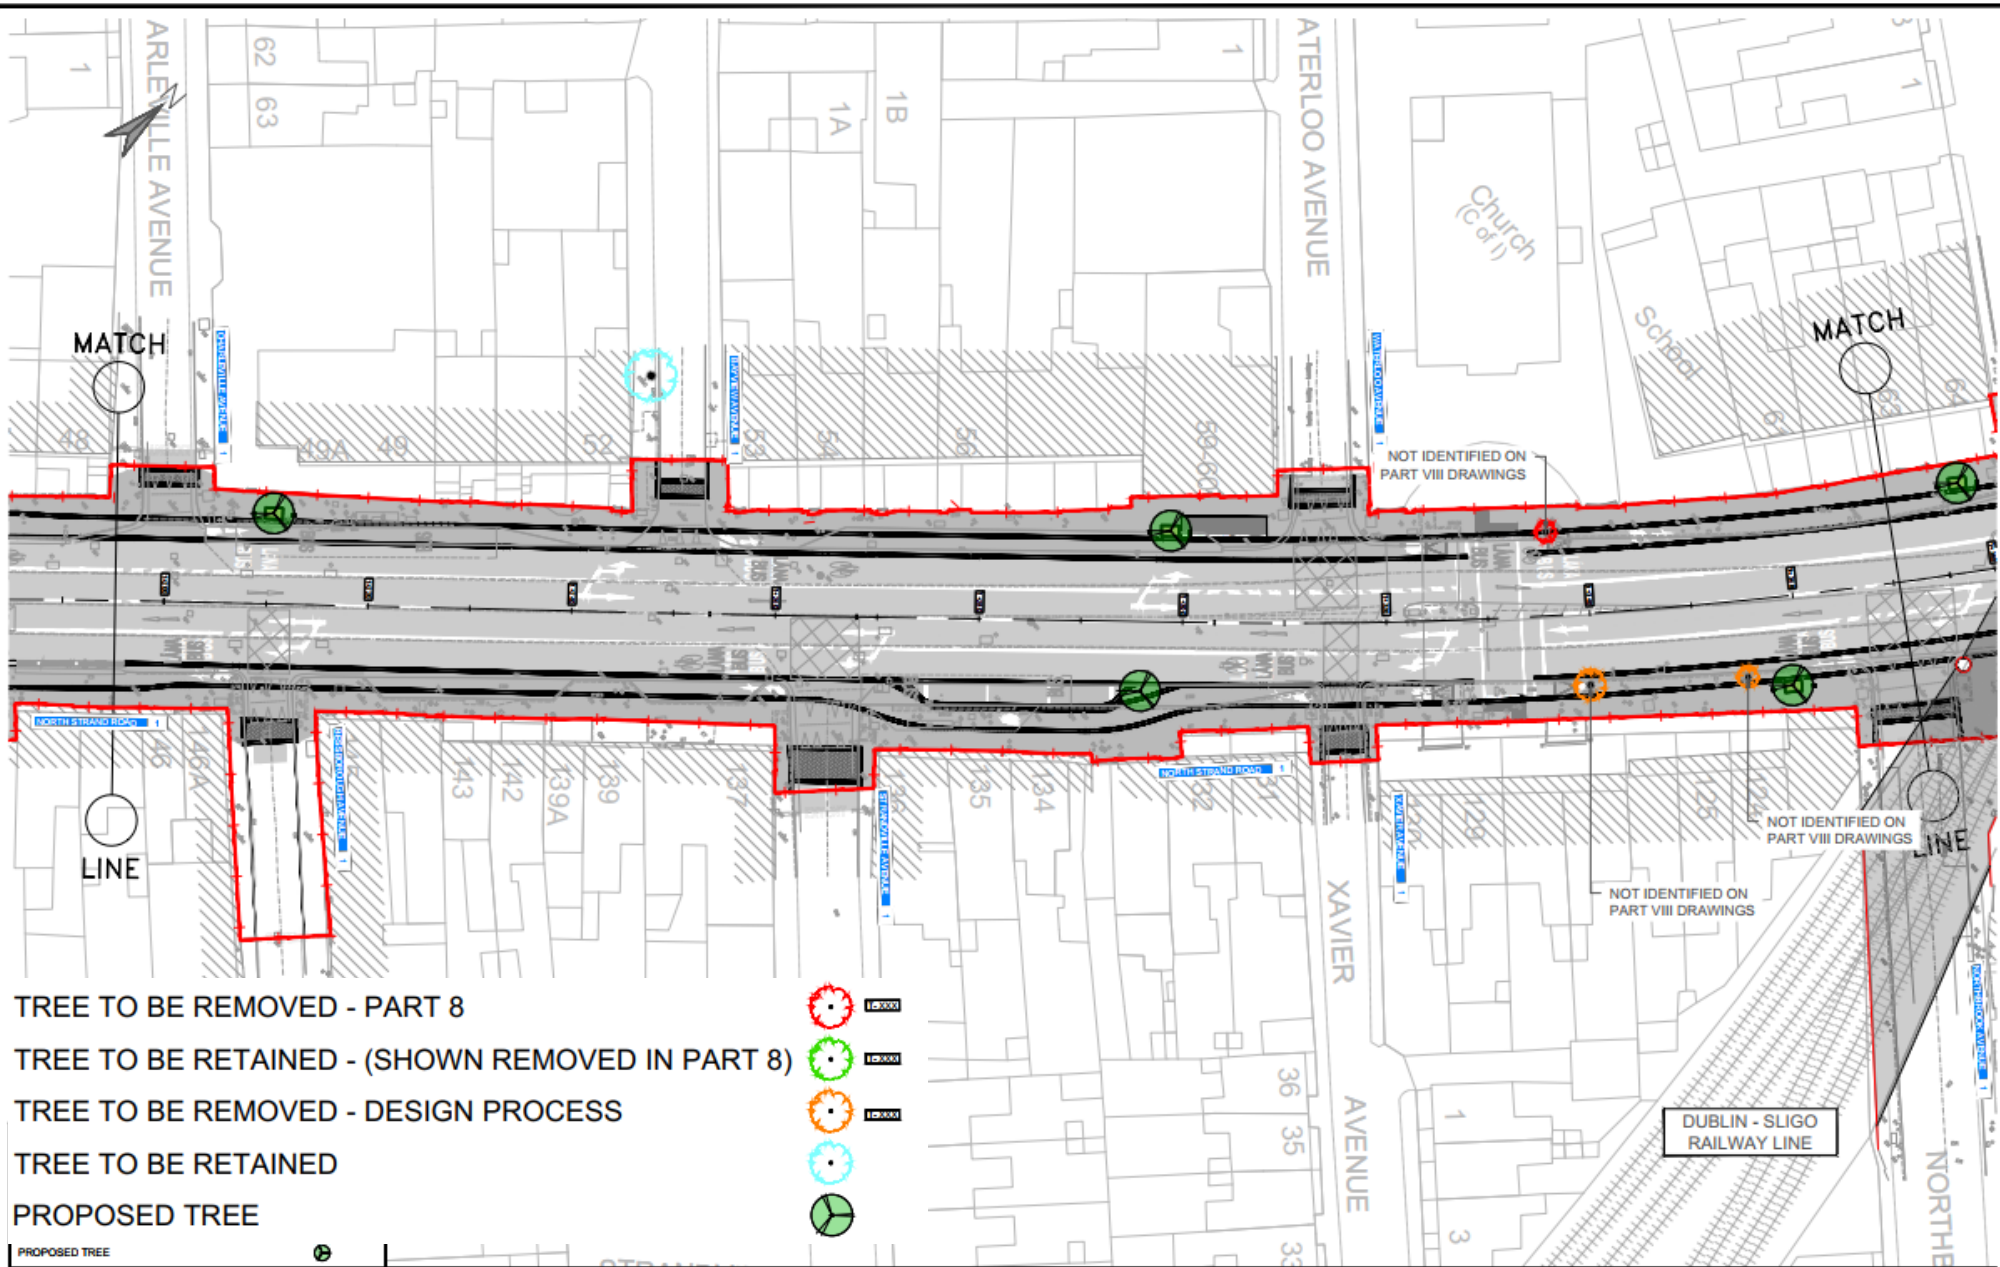

- TREE TO BE REMOVED - PART 8
- TREE TO BE RETAINED - (SHOWN REMOVED IN PART 8)
- TREE TO BE REMOVED - DESIGN PROCESS
- TREE TO BE RETAINED
- PROPOSED TREE

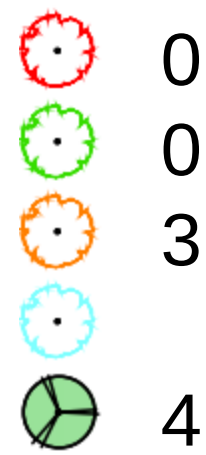




TREE TO BE REMOVED - PART 8

TREE TO BE RETAINED - (SHOWN REMOVED IN PART 8)

TREE TO BE REMOVED - DESIGN PROCESS

TREE TO BE RETAINED

PROPOSED TREE

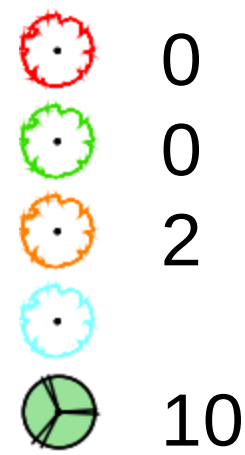

AECOM - Roughan & O'Donovan Alliance

ROUGHAN & O'DONOVAN
CONSULTING ENGINEERS
ARENA HOUSE, ARENA ROAD,
SANDYFORD, DUBLIN 18
D18 VBPS, IRELAND


Client Clontarf to City Centre Project (Main Works)

Project Title TREES
SHEET 07 OF 17

Project	Originator	Value	Location	Type	Rate	Number
C2CC	ROD	ELS	S2_AE	SK	CH	503207

Scale (H1) 1:250 Date FEB 2023 Job No. 17.203 Rev. -

DO NOT SCALE USE FIGURED DIMENSIONS ONLY

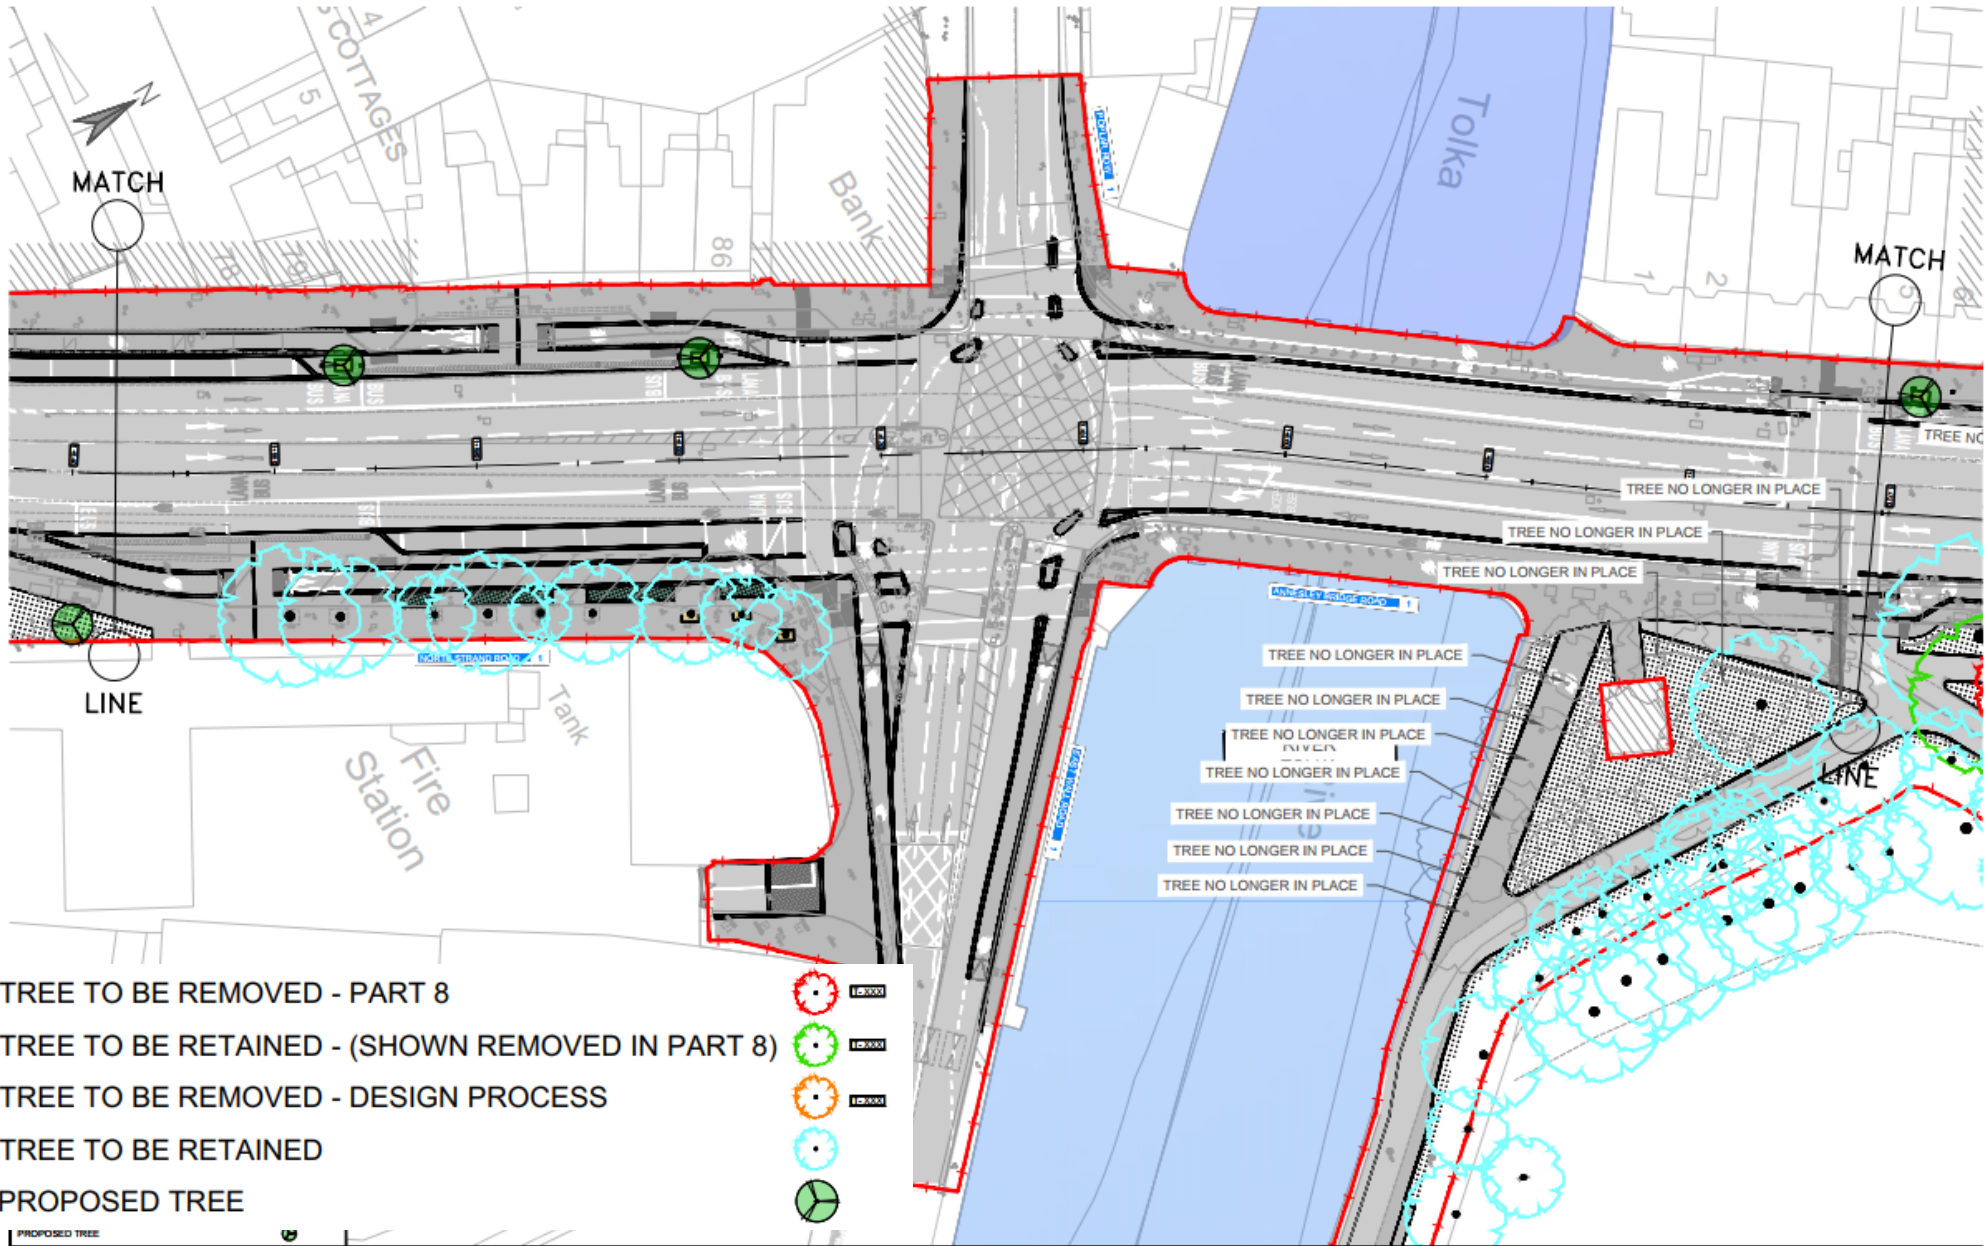

- TREE TO BE REMOVED - PART 8
- TREE TO BE RETAINED - (SHOWN REMOVED IN PART 8)
- TREE TO BE REMOVED - DESIGN PROCESS
- TREE TO BE RETAINED
- PROPOSED TREE

150000

100000

100000

100000

100000

0

0

0

2

2



TREE TO BE REMOVED - PART 8

TREE TO BE RETAINED - (SHOWN REMOVED IN PART 8)



TREE TO BE REMOVED - DESIGN PROCESS


TREE TO BE RETAINED

PROPOSED TREE

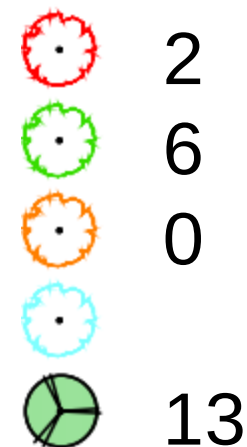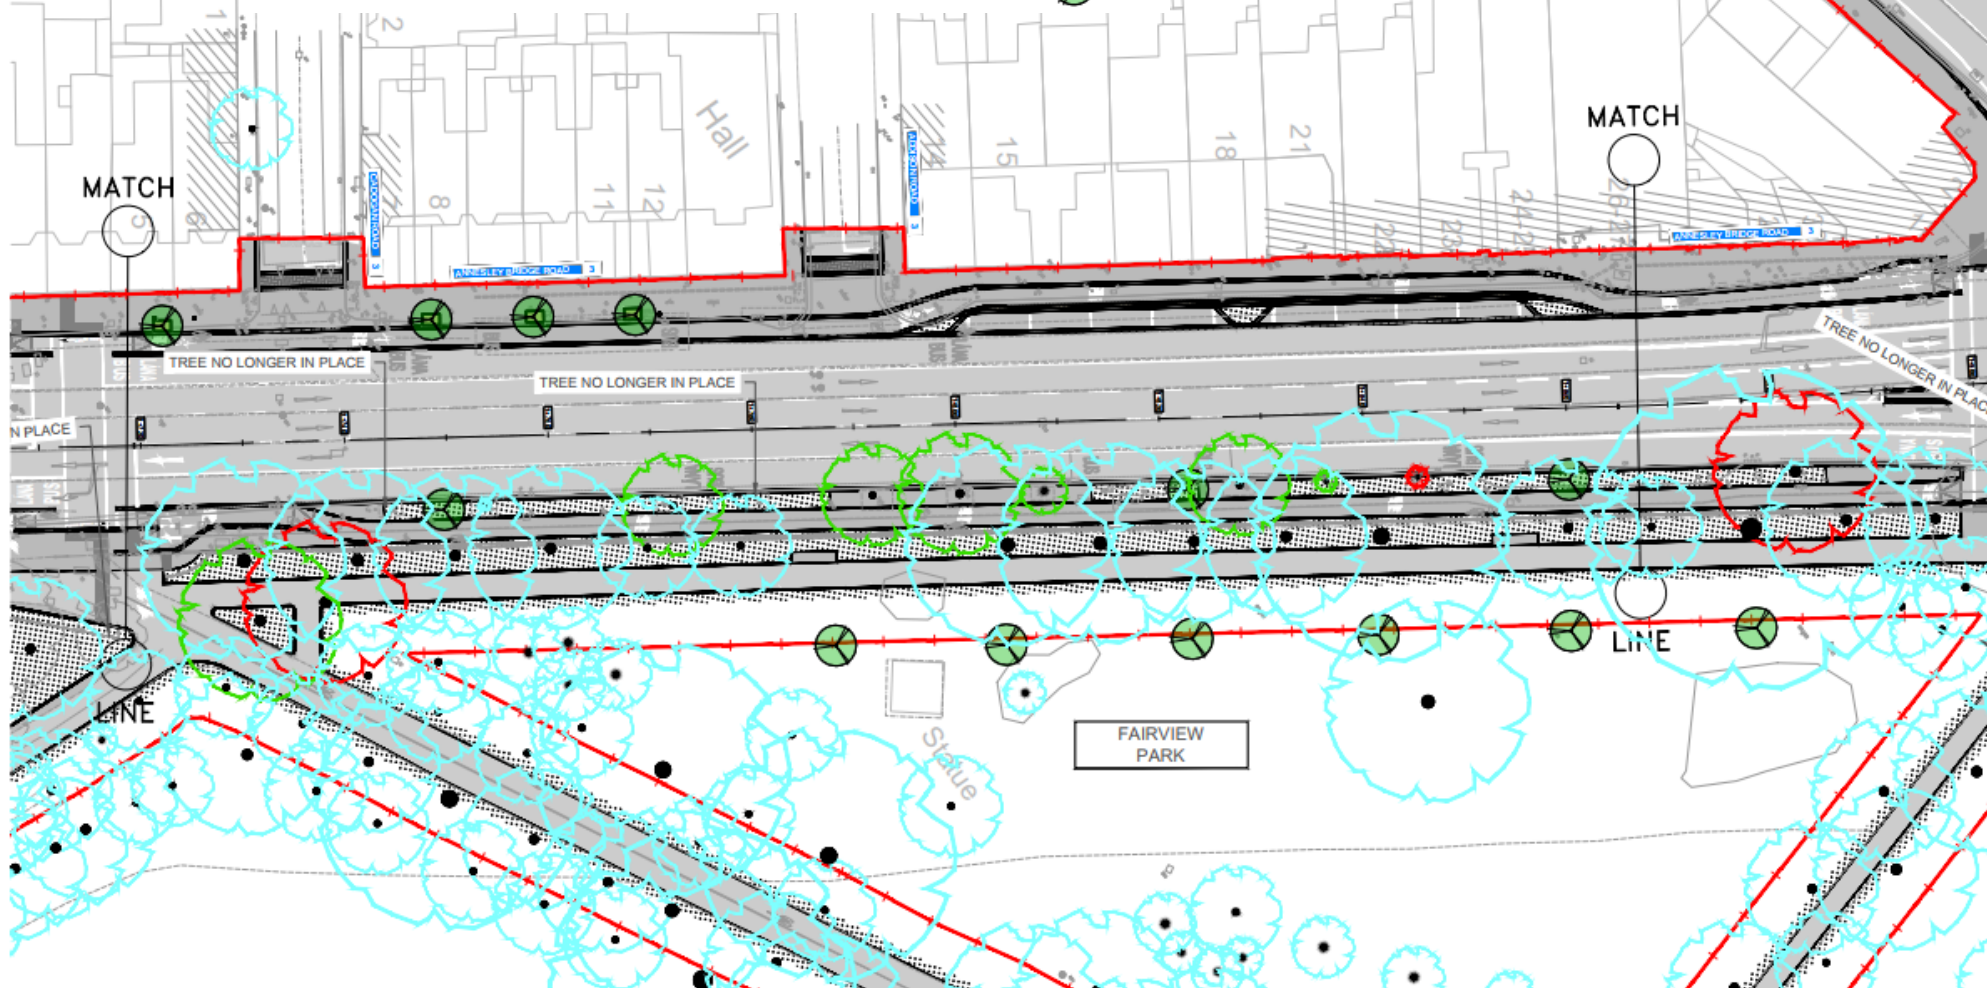


PROPOSED TREE

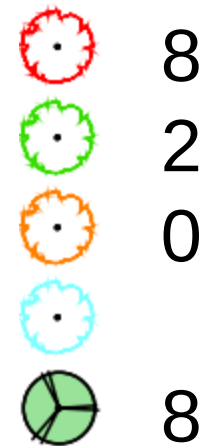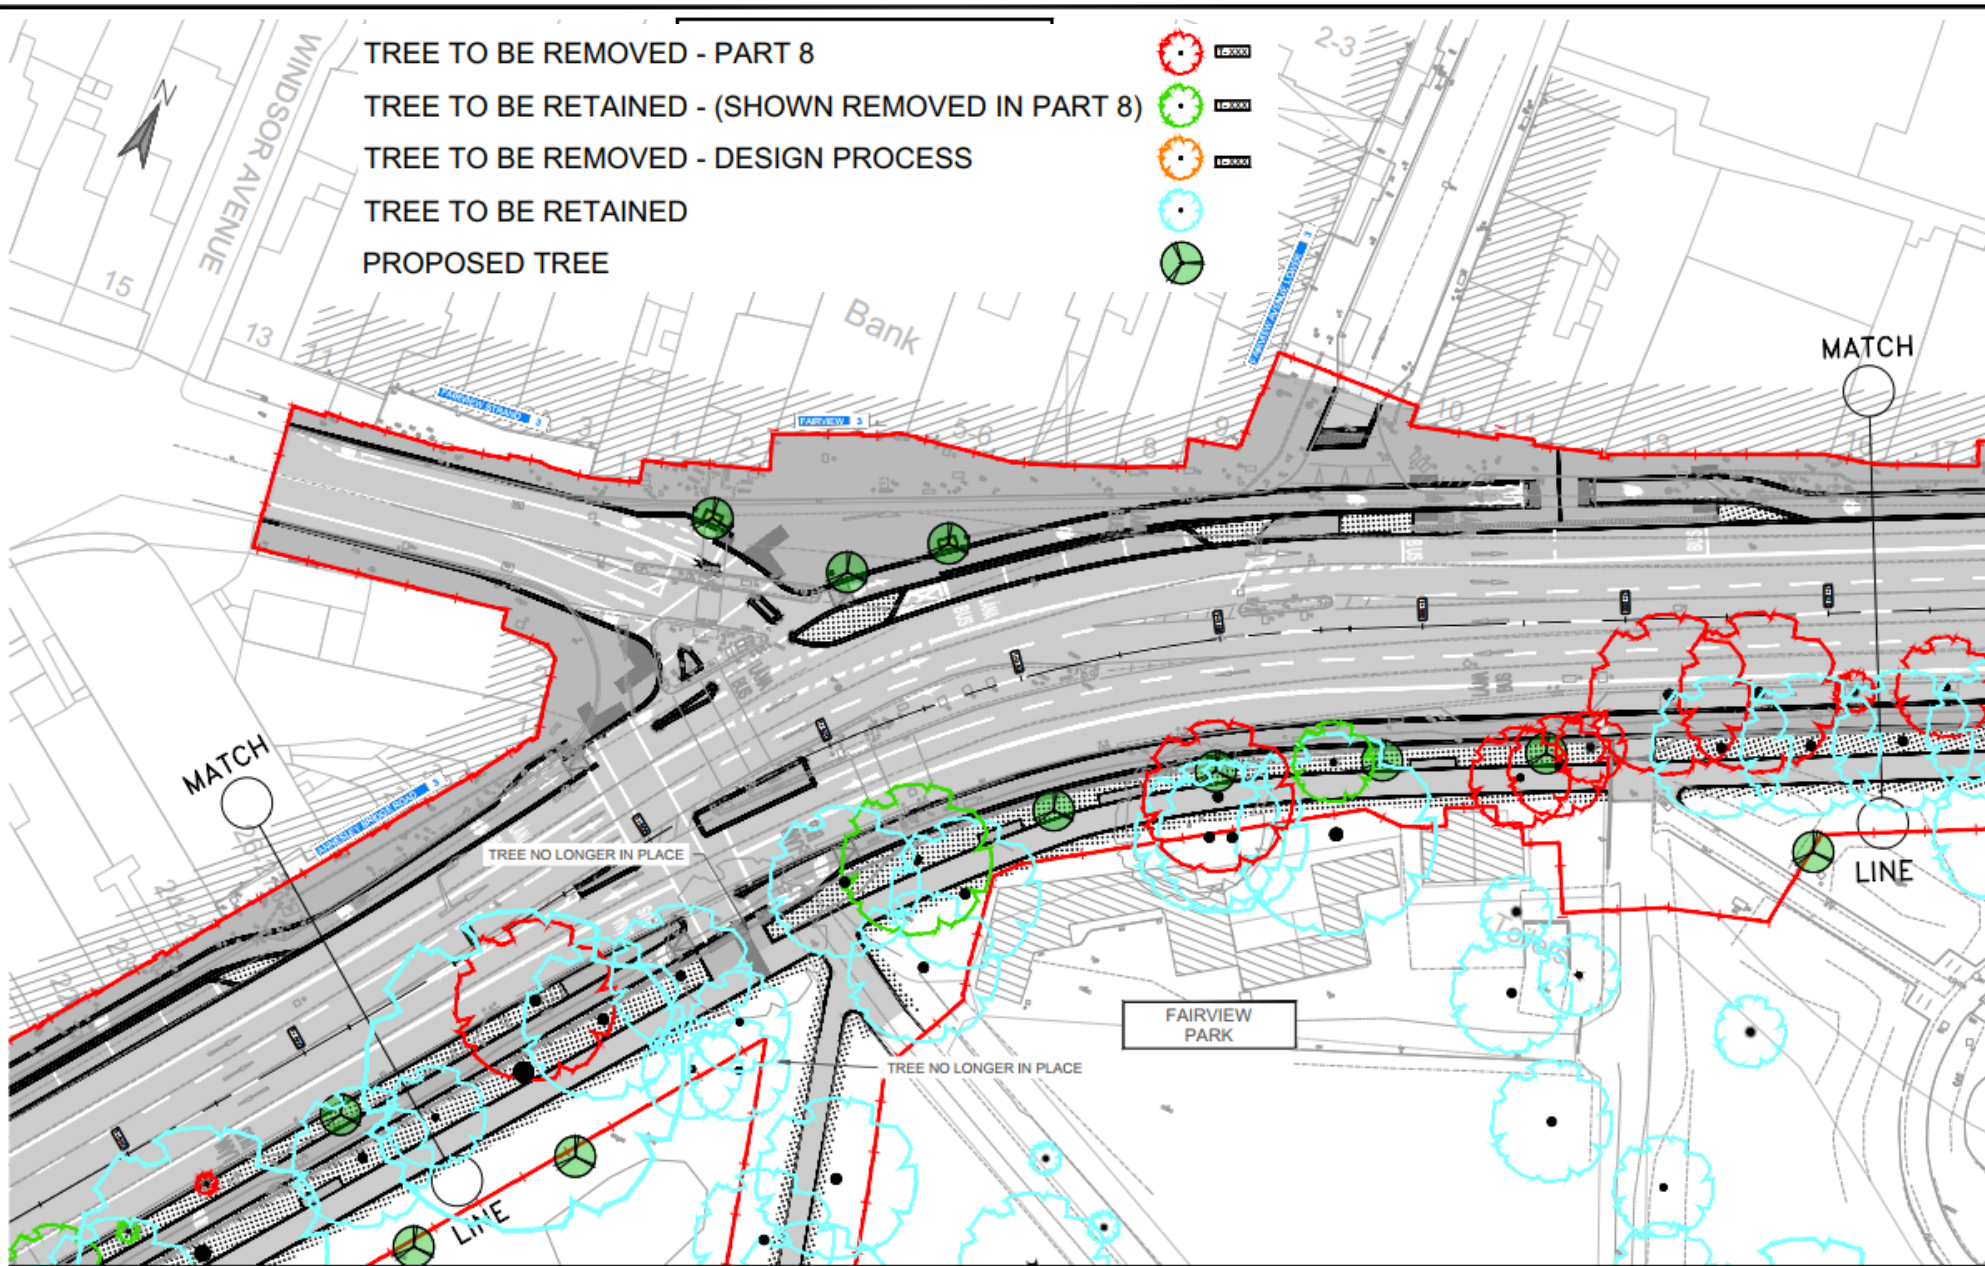

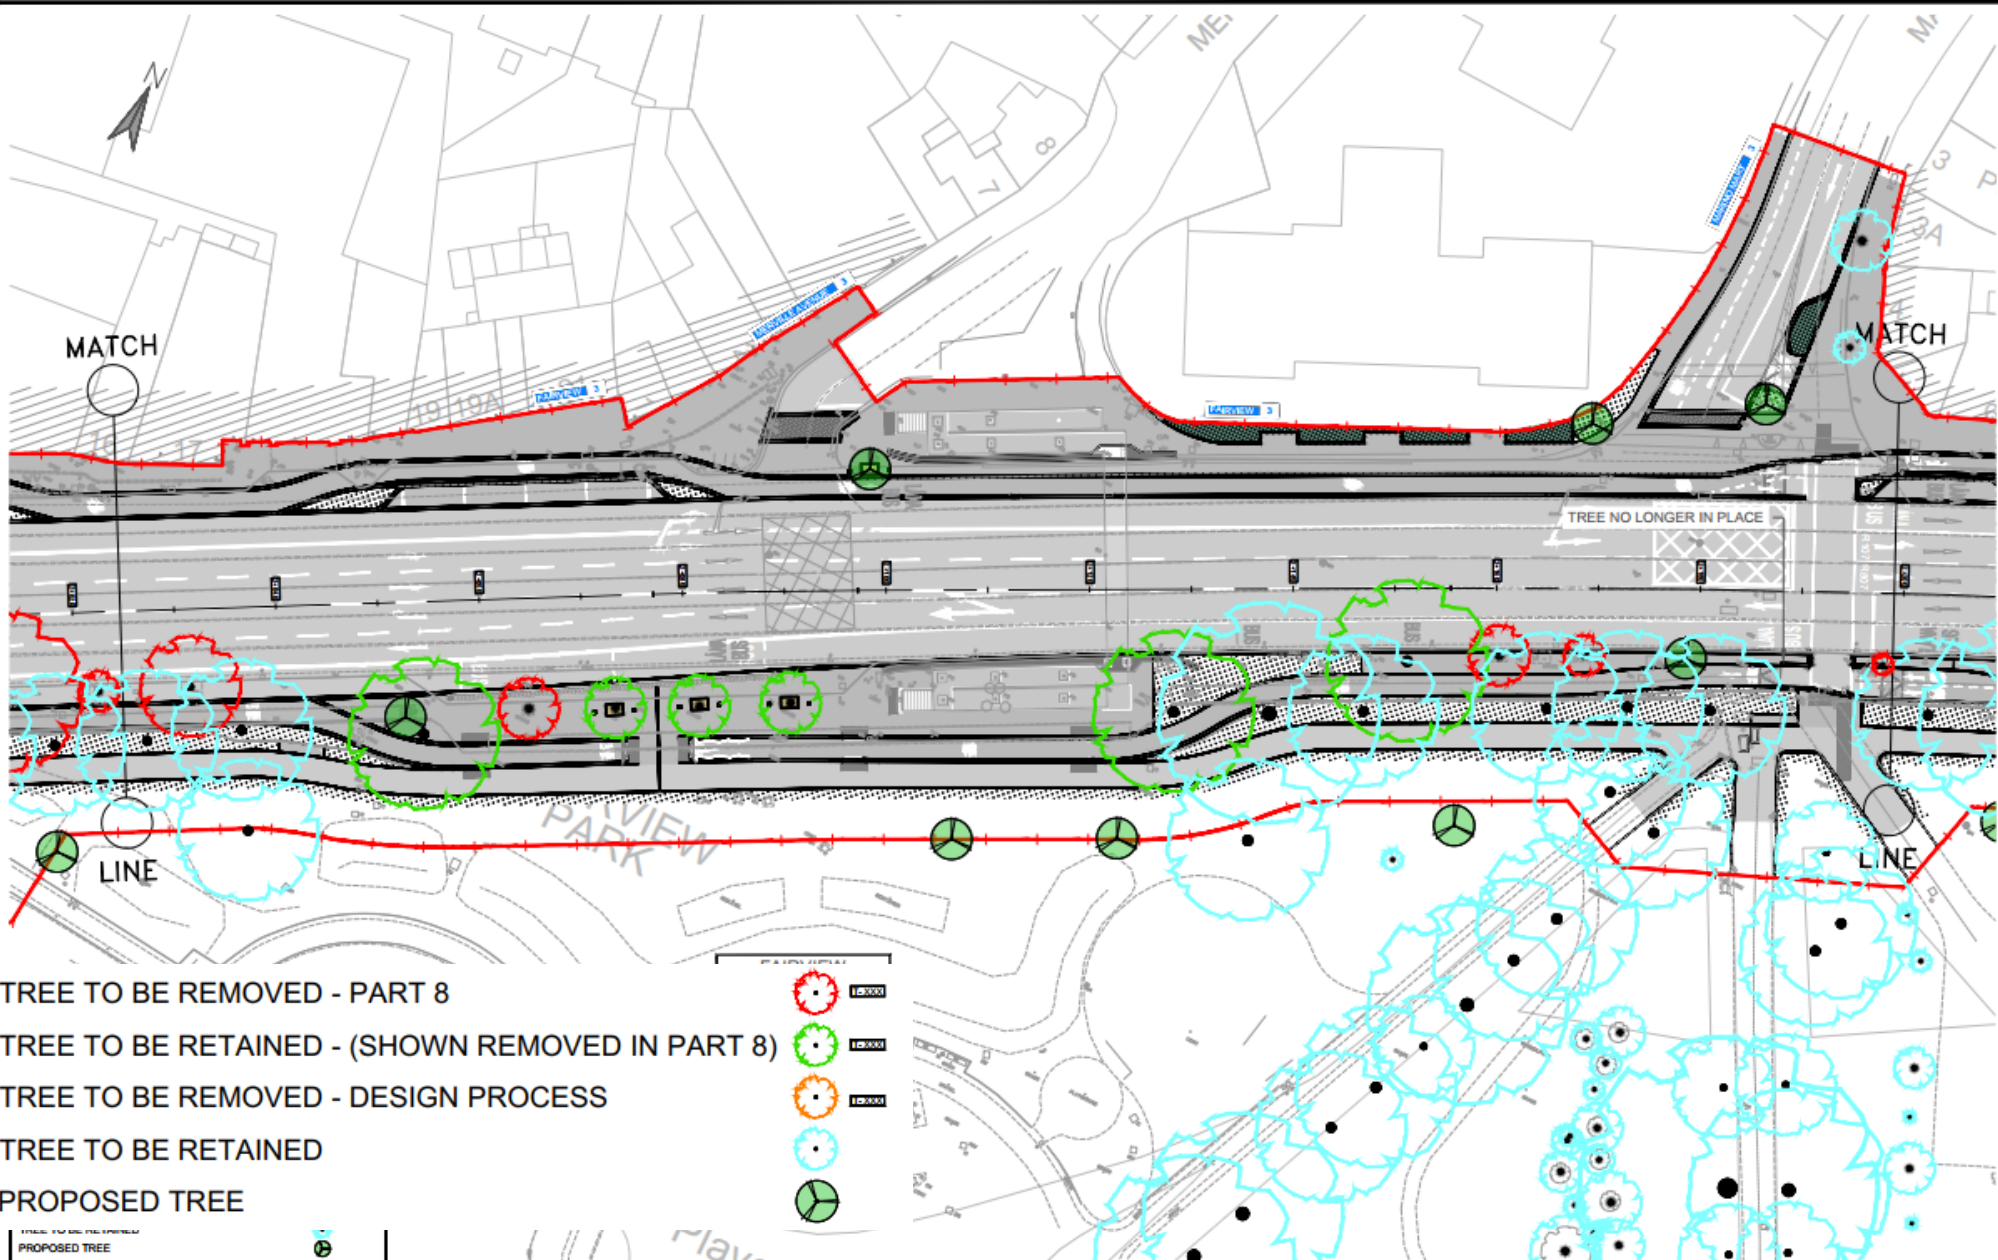

- TREE TO BE REMOVED - PART 8
- TREE TO BE RETAINED - (SHOWN REMOVED IN PART 8)
- TREE TO BE REMOVED - DESIGN PROCESS
- TREE TO BE RETAINED
- PROPOSED TREE

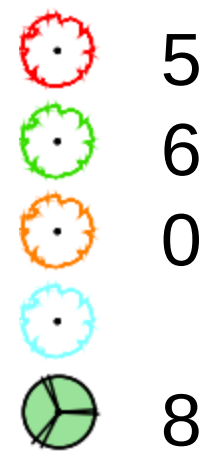

AECOM - Roughan & O'Donovan Alliance


ROD AECOM

ROUGHAN & O'DONOVAN CONSULTING ENGINEERS
ARENA HOUSE, ARENA ROAD, SANDYFORD, DUBLIN 18
D18 VBPR, IRELAND

Project Title	Client	Location	Scale
Clontarf to City Centre Project (Main Works)	NTA	DUBLIN	1:250


Project	Discipline	Volume	Location	Type	Rev	Number
C20C	ROD	ELS	S2_AE	SK	CH	503211

DO NOT SCALE USE FIGURED DIMENSIONS ONLY

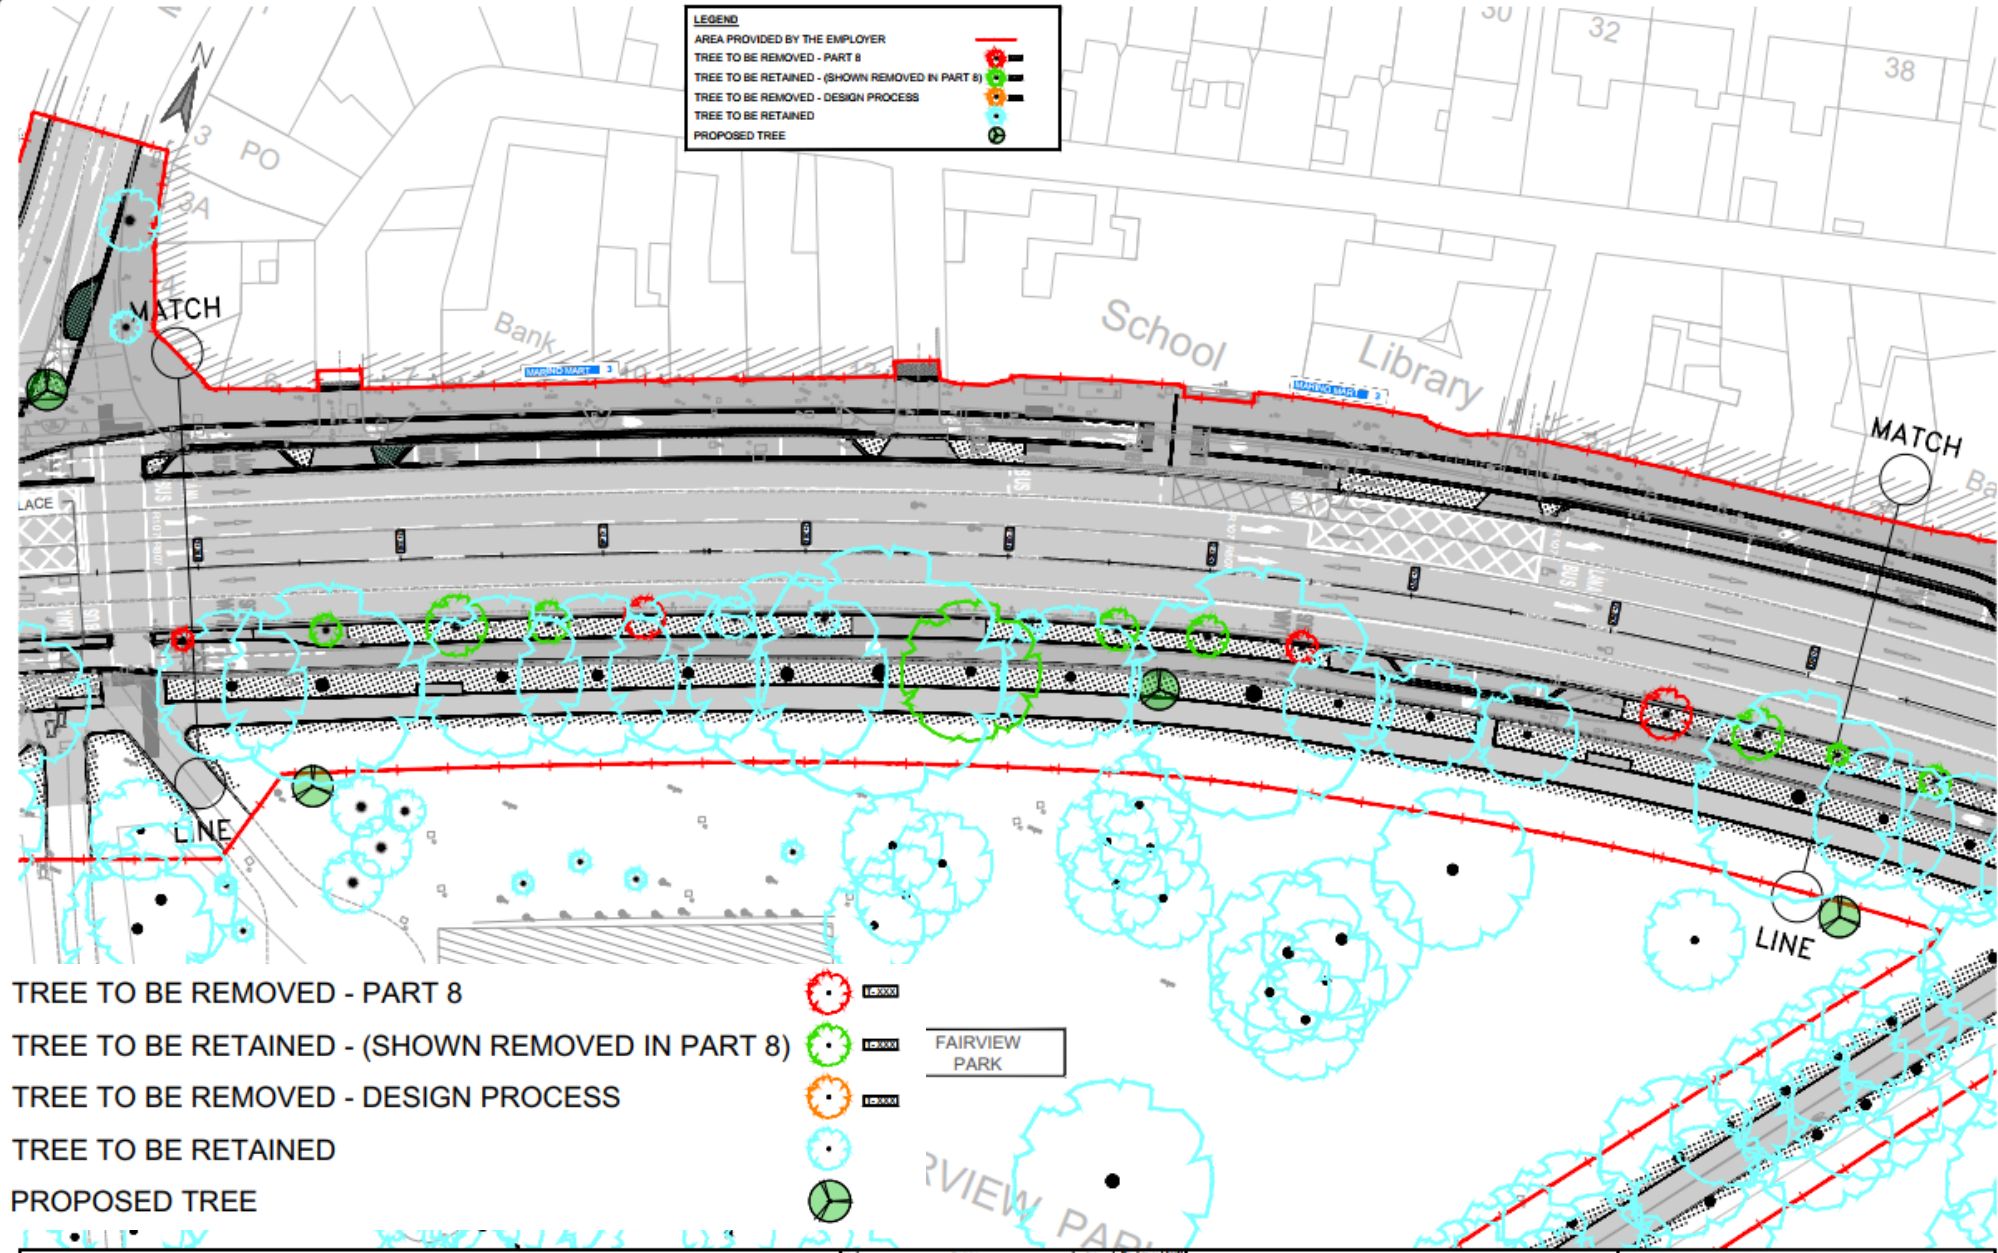

PROPOSED TREE

	3
	7
	0
	
	2

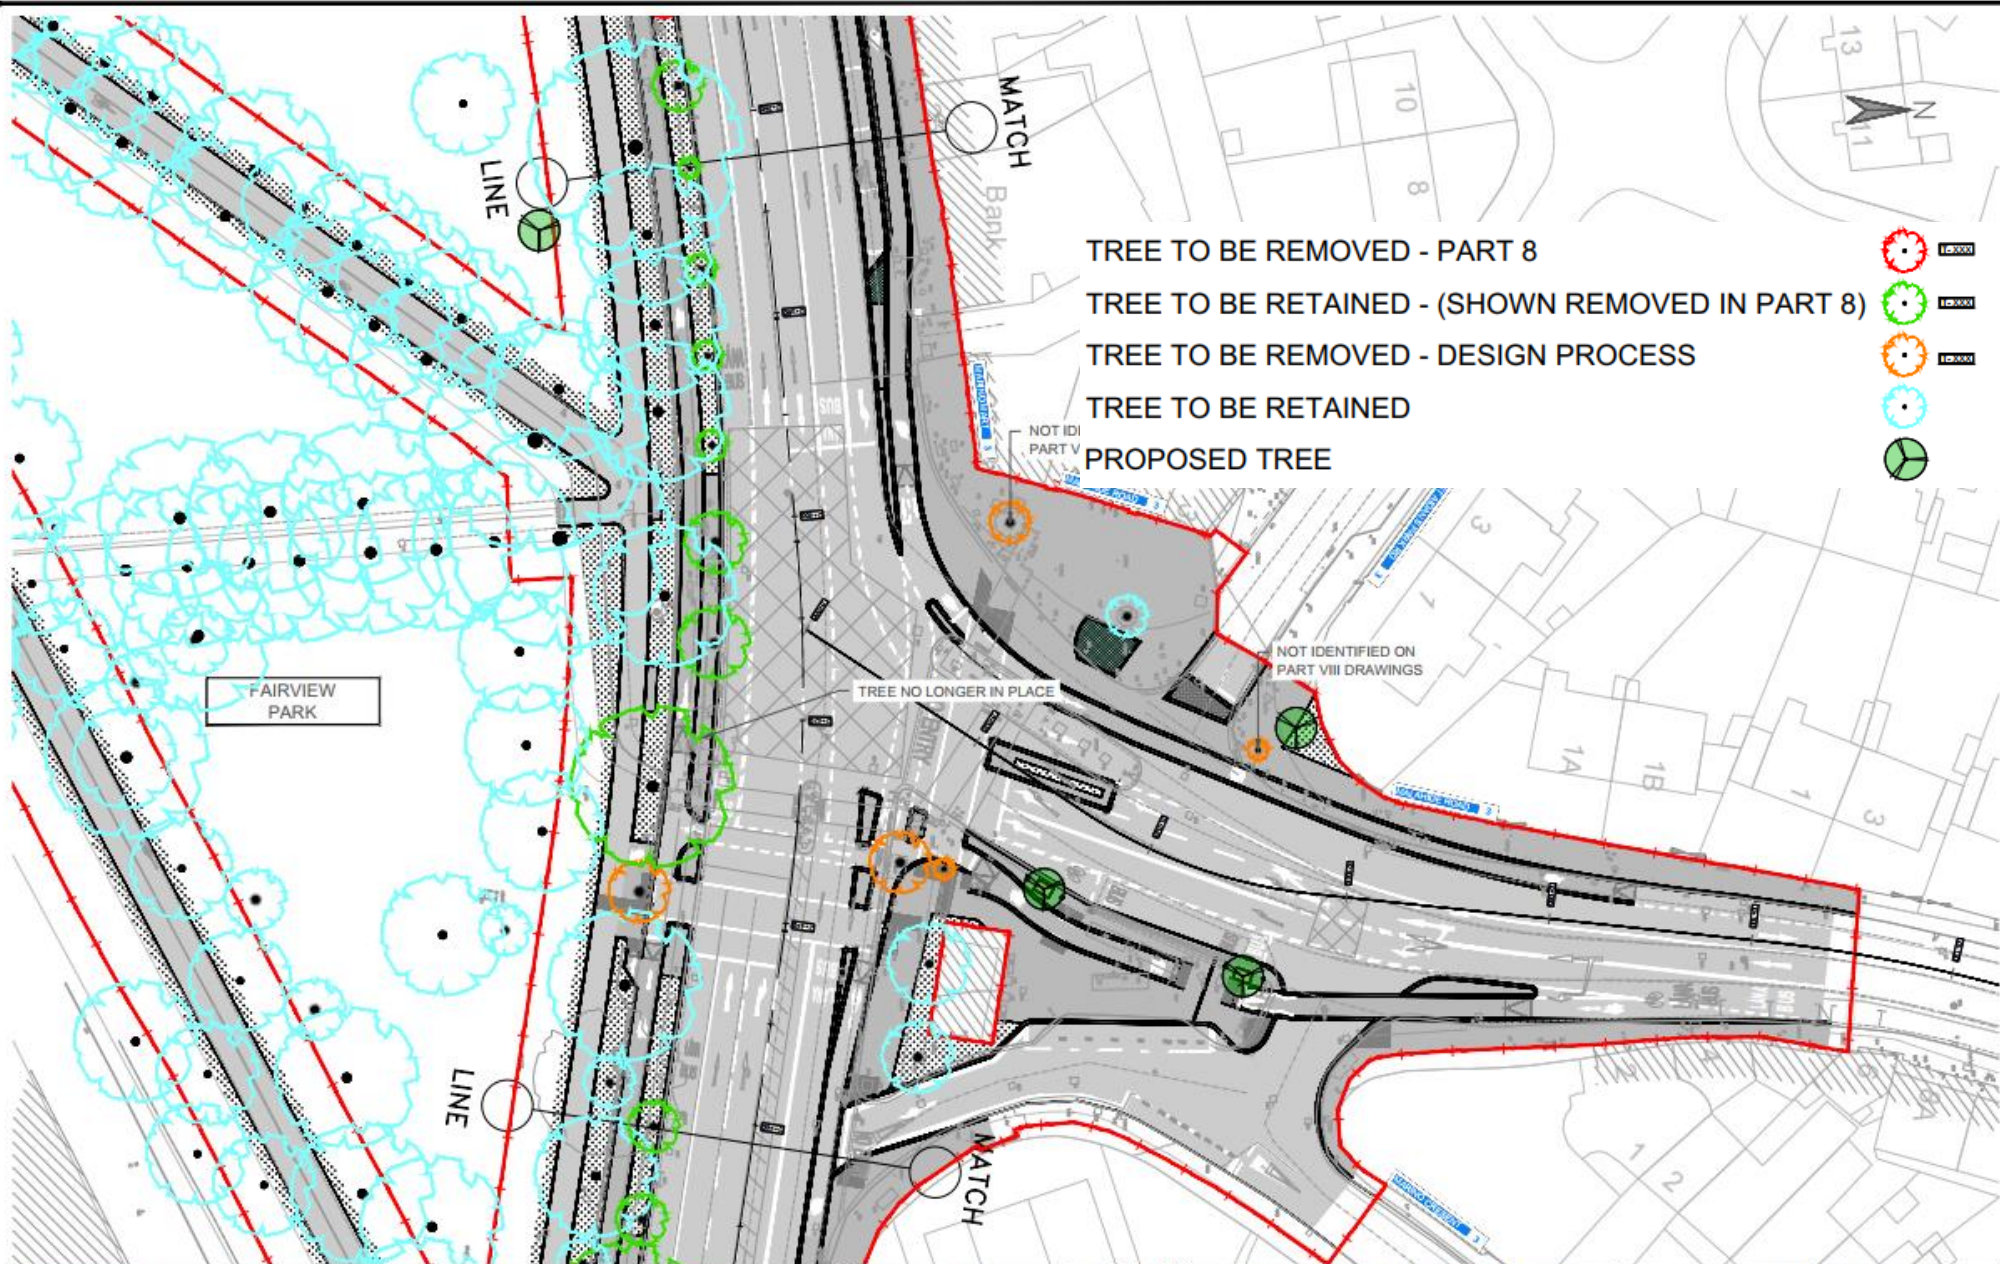

TREE TO BE REMOVED - PART 8

TREE TO BE RETAINED - (SHOWN REMOVED IN PART 8)

TREE TO BE REMOVED - DESIGN PROCESS

TREE TO BE RETAINED

PROPOSED TREE



0
8
5
4




AECOM - Roughan & O'Donovan Alliance





ROUGHAN & O'DONOVAN
CONSULTING ENGINEERS
ARENA HOUSE, ARENA ROAD,
SANDYFORD, DUBLIN 18
D18 VB65, IRELAND


Project Title		Clontarf to City Centre Project (Main Works)			
Drawing Title		TREES SHEET 13 OF 17			
Drawing Number		Project	Original	Update	Location
		C2CC	ROD	ELS	S2_AE
		SK	CH	503213	
Scale (1:1)		1:250	Date	FEB 2022	Job No.
				17.003	Rev

DO NOT SCALE USE FIGURED DIMENSIONS ONLY

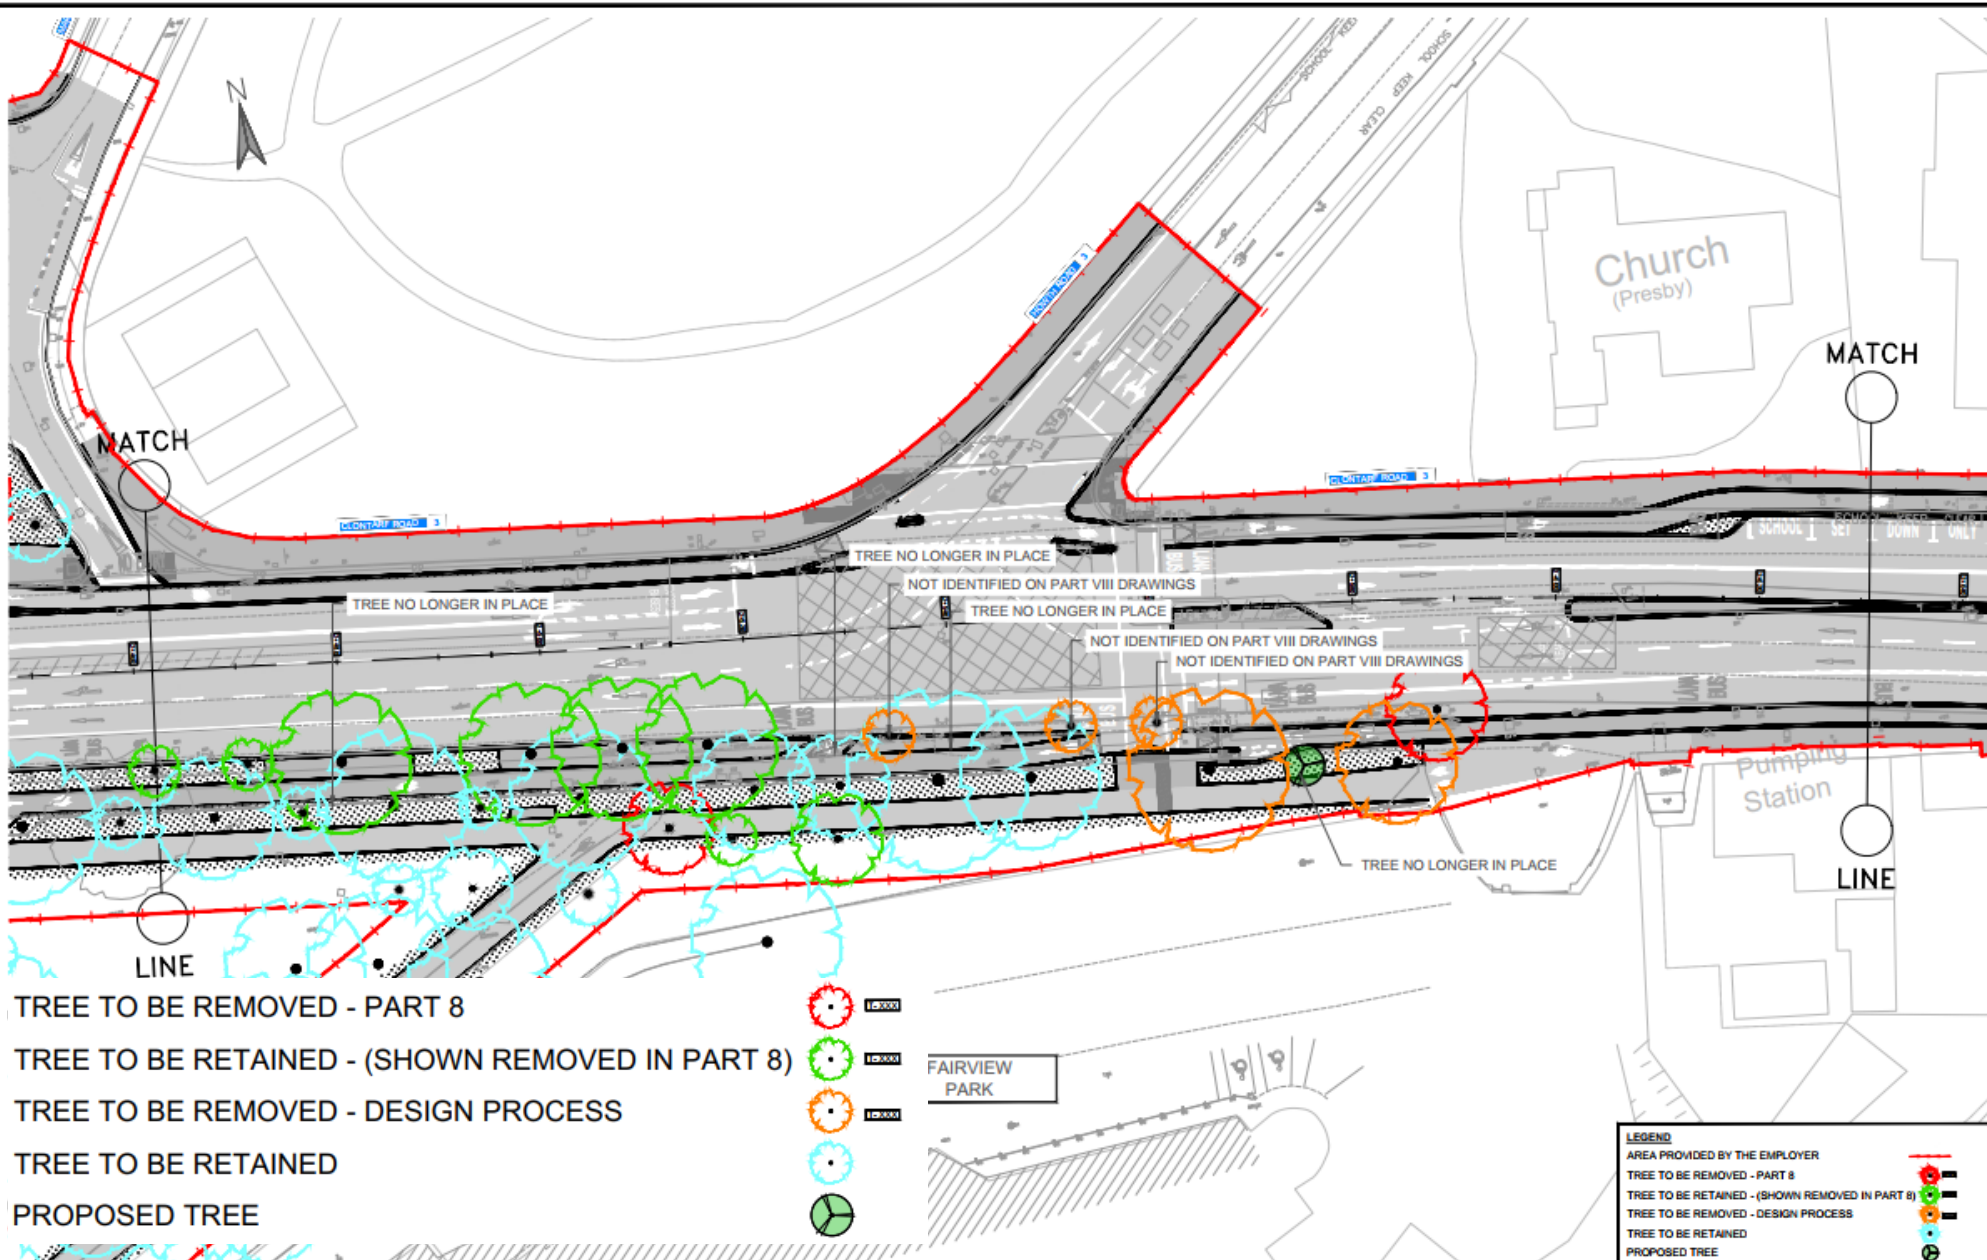

-  2
-  7
-  5
- 
-  1

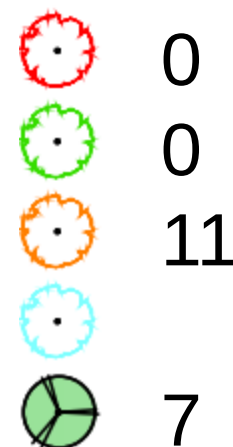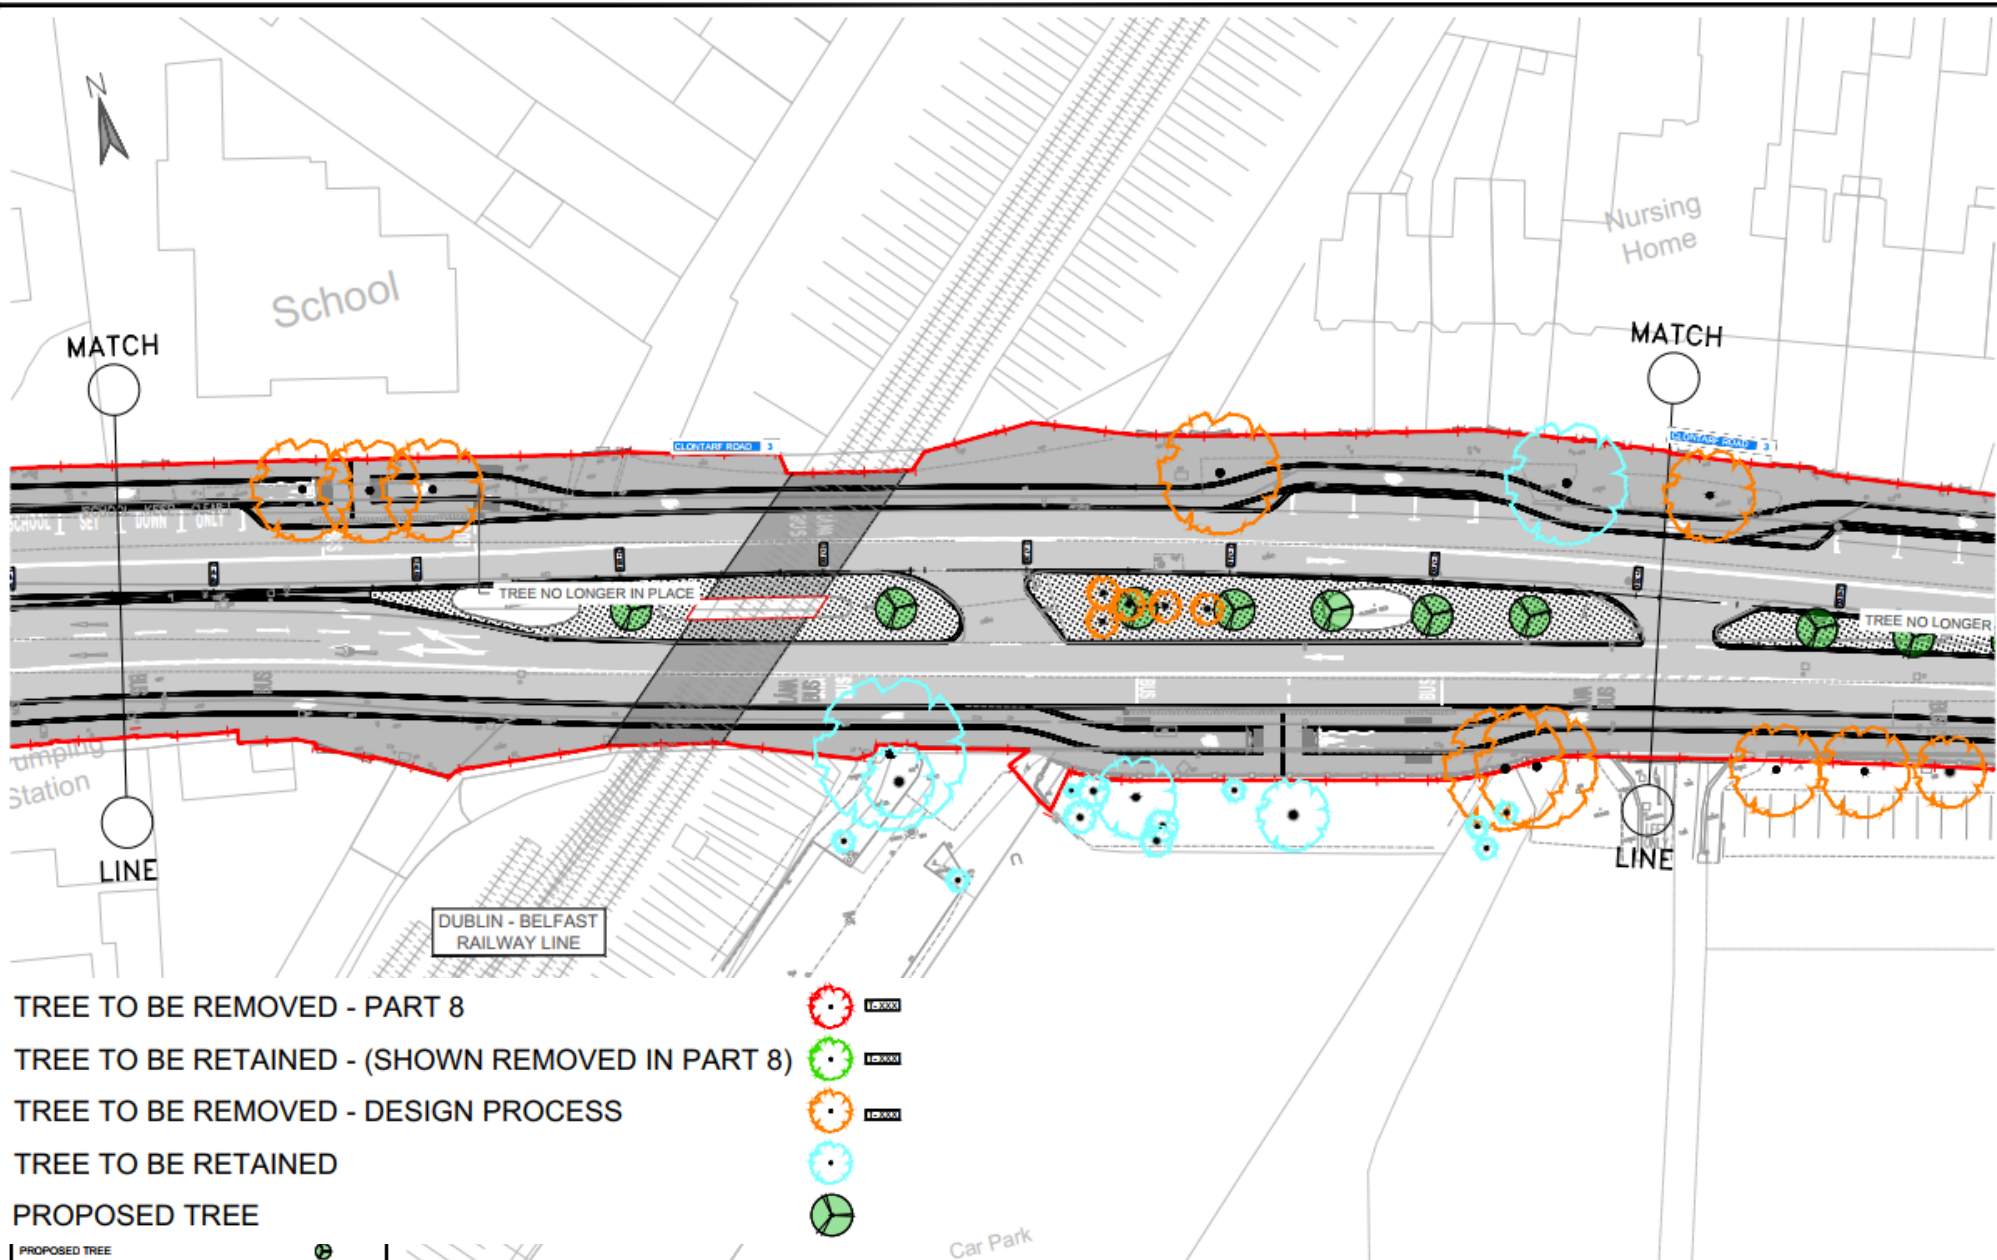

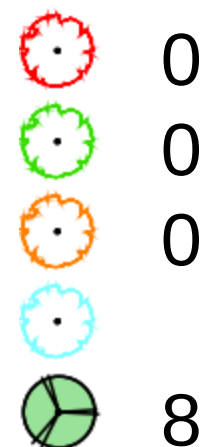

LEGEND

AREA PROVIDED BY THE EMPLOYER	
TREE TO BE REMOVED - PART 8	
TREE TO BE RETAINED - (SHOWN REMOVED IN PART 8)	
TREE TO BE REMOVED - DESIGN PROCESS	
TREE TO BE RETAINED	
PROPOSED TREE	

[illegible]

Tree Numbers

TREE TO BE REMOVED - PART 8

TREE TO BE RETAINED - (SHOWN REMOVED IN PART 8)

TREE TO BE REMOVED - DESIGN PROCESS

TREE TO BE RETAINED

PROPOSED TREE



Nth Inner City	Clontarf	Total
1	20	21
5	36	41
17	27	44
56	58	114

