




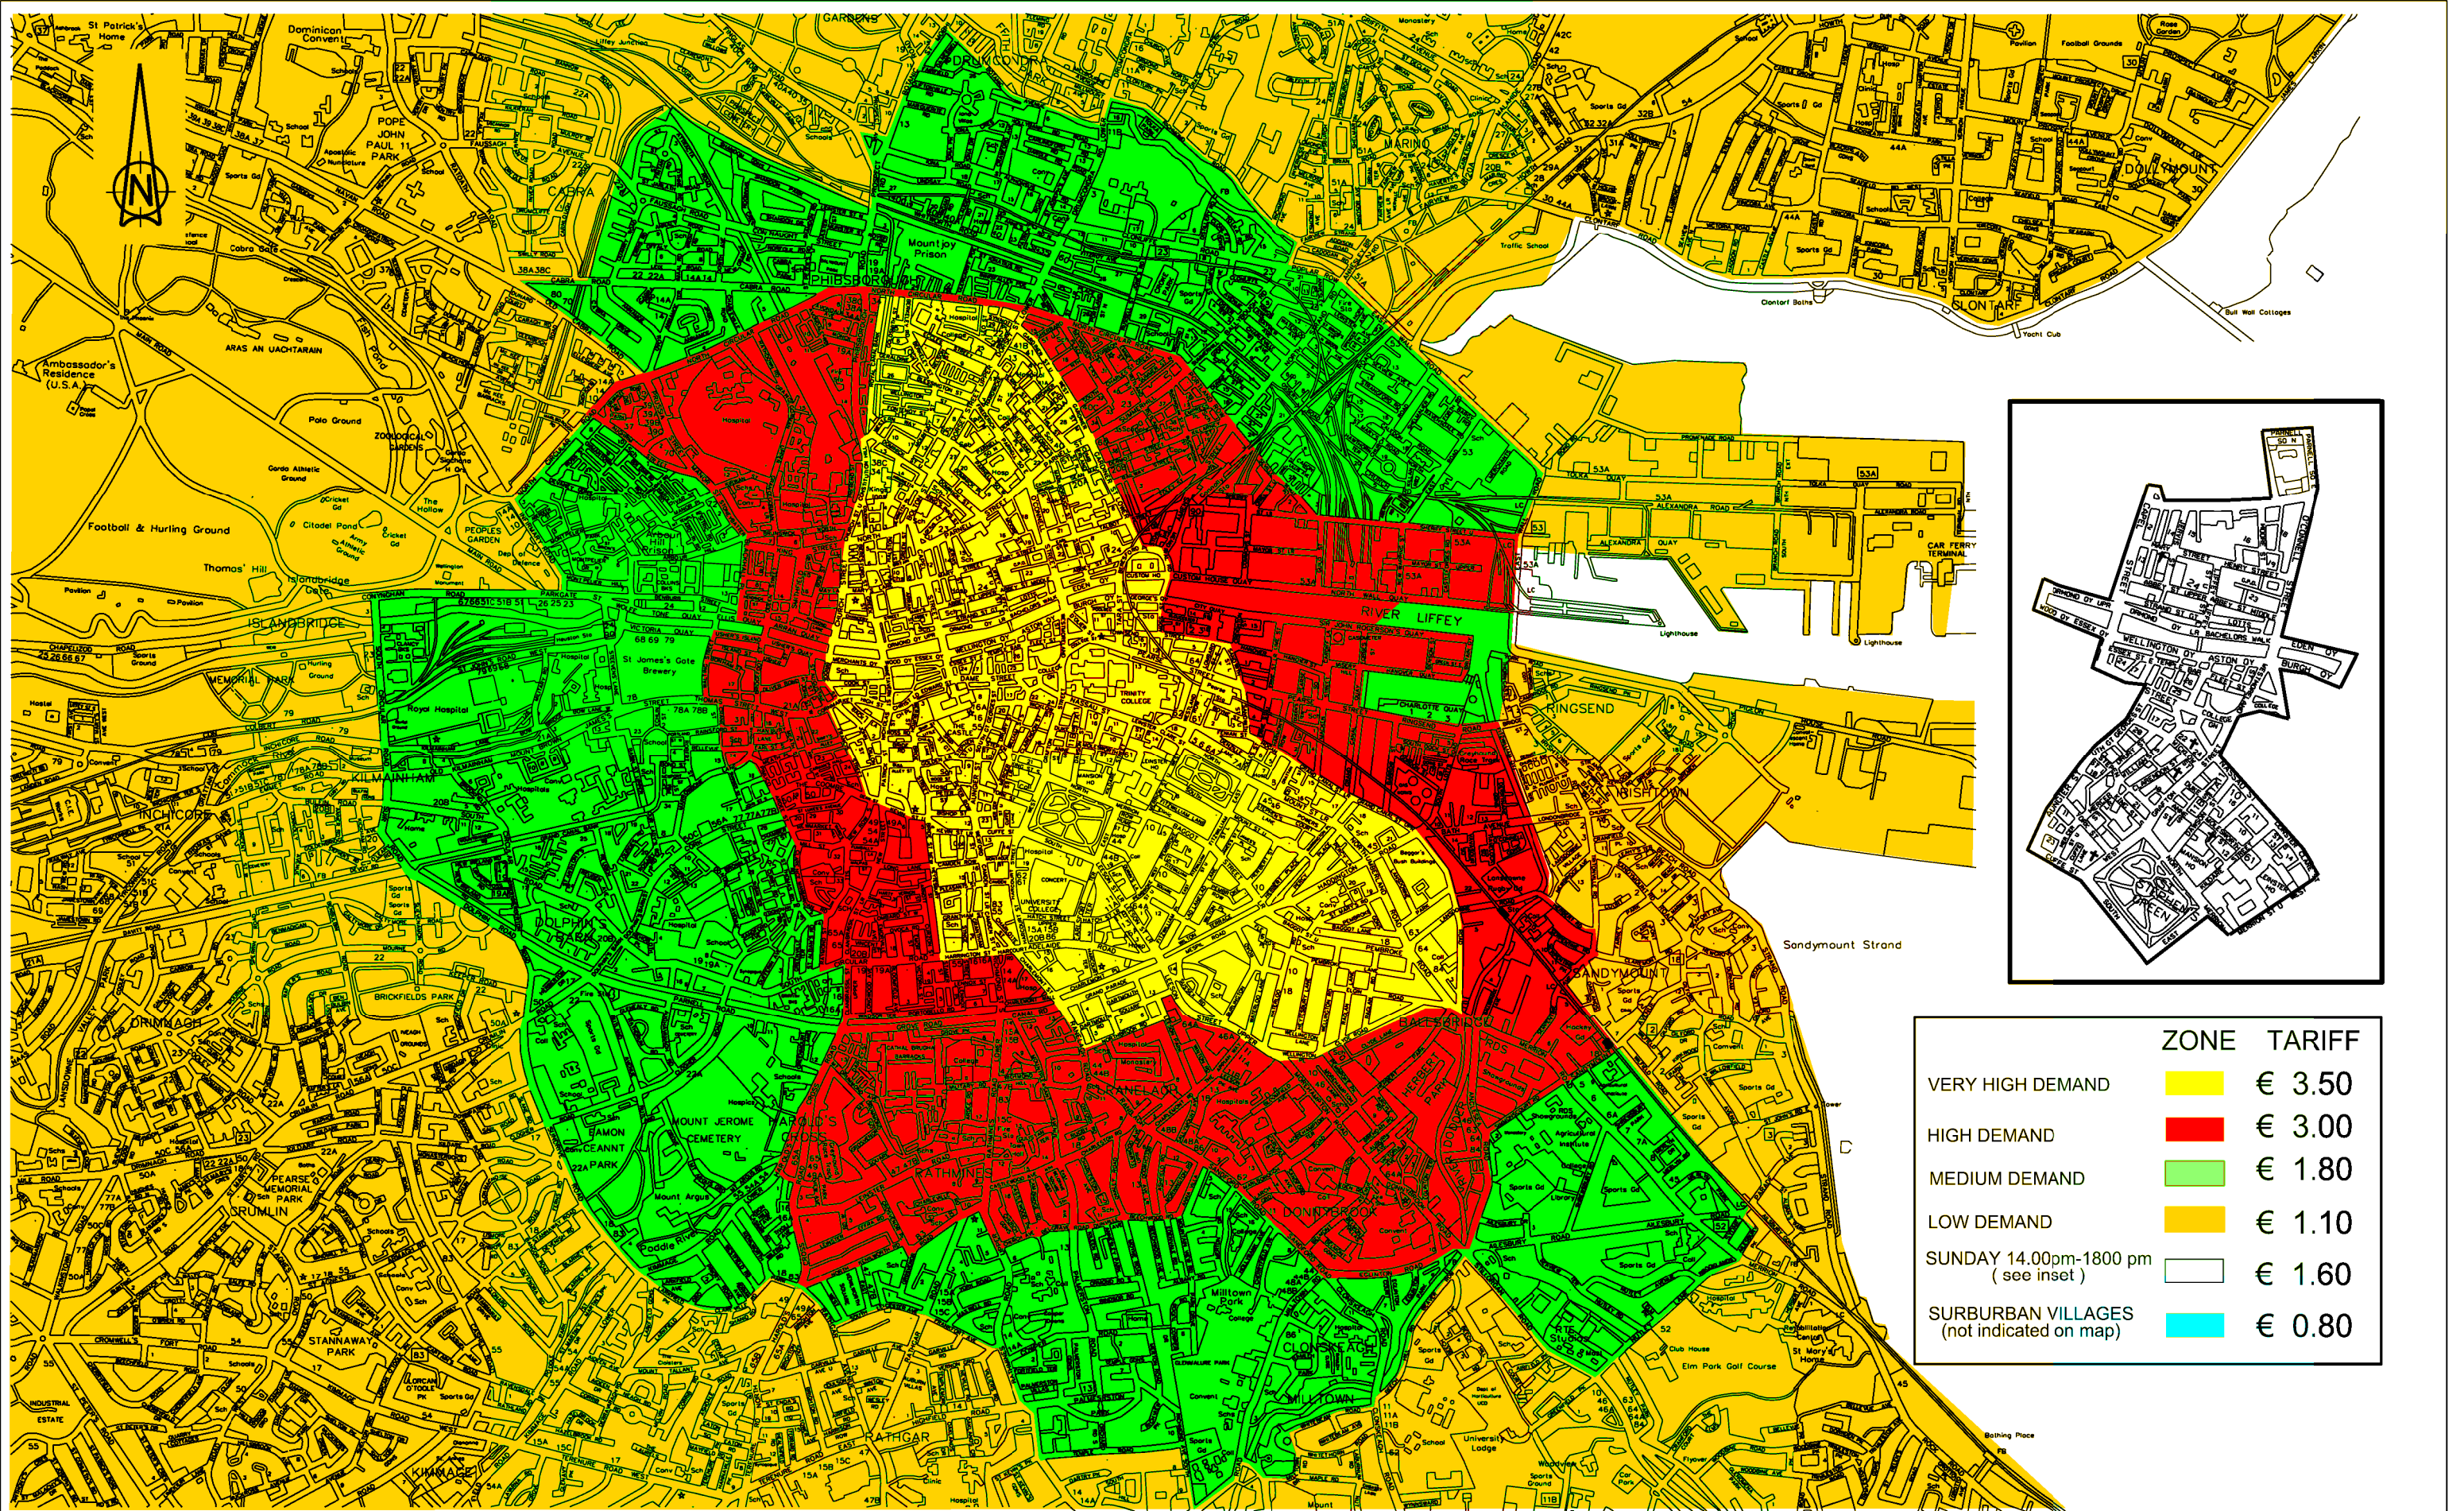

Comhairle Cathrach
Bhaile Átha Cliath
Dublin City Council

DUBLIN CITY COUNCIL

Comhairle Chathair Bhaile Átha Cliath

ENVIRONMENT & TRANSPORTATION DEPT
CIVIC OFFICES
WOOD QUAY, DUBLIN 8.

NOTES

1. © Ordnance Survey Ireland. All rights reserved. License number 2017/23/CCMA/DublinCityCouncil

S
H
A
D
E

I
N
D
E
X

LEGEND

Draft			TMcl.	Draft	Draft
A Revised Parking Tariffs 2022					
No.	Revision	Date	By	Chk'd	App'd
PRELIMINARY					
APPROVAL					
TENDER					
CONSTRUCTION					

Project Title		
DUBLIN CITY COUNCIL PARKING TARIFF REVIEW 2022		
Drawing Title		
PROPOSED PARKING TARIFFS		
Designed:	CAD File: (M:\General\TCOMMAN\PROJECTS\RT5224 Parking Tariff Review	Sheet
Drawn: L.H.	Job No: RT5224	
Checked:	Scale: N.T.S.	Drawing No: RT5224-001
Approved:	Date: 01-12-2019	Rev: A

File Location= \\dcd\data\Traffic (M:\General\TCOMMAN\PROJECTS\RT5224 Parking Tariff Review\RT5224-001A Revised Parking Tariffs 2022.dgn