


Copyright  
 This drawing and any design herein is the copyright of the Consultants and must not be reproduced without their written consent.  
 All drawings remain the property of the Consultants.

NOTES:  
 1. All levels are in metres and relate to O.S. Datum MALIN.  
 2. This drawing is reproduced from digital maps:  
 O.S. MAPS - Scale 1:2,500  
 O.S. MAPS - Scale 1:1,000  
 Discovery Series - Scale 1:50,000  
 3. All Maps are referenced to IRISH NATIONAL GRID (I.N.G.)  
 4. Ordnance Survey Ireland Licence No. EN 0003017  
 ©Government of Ireland.

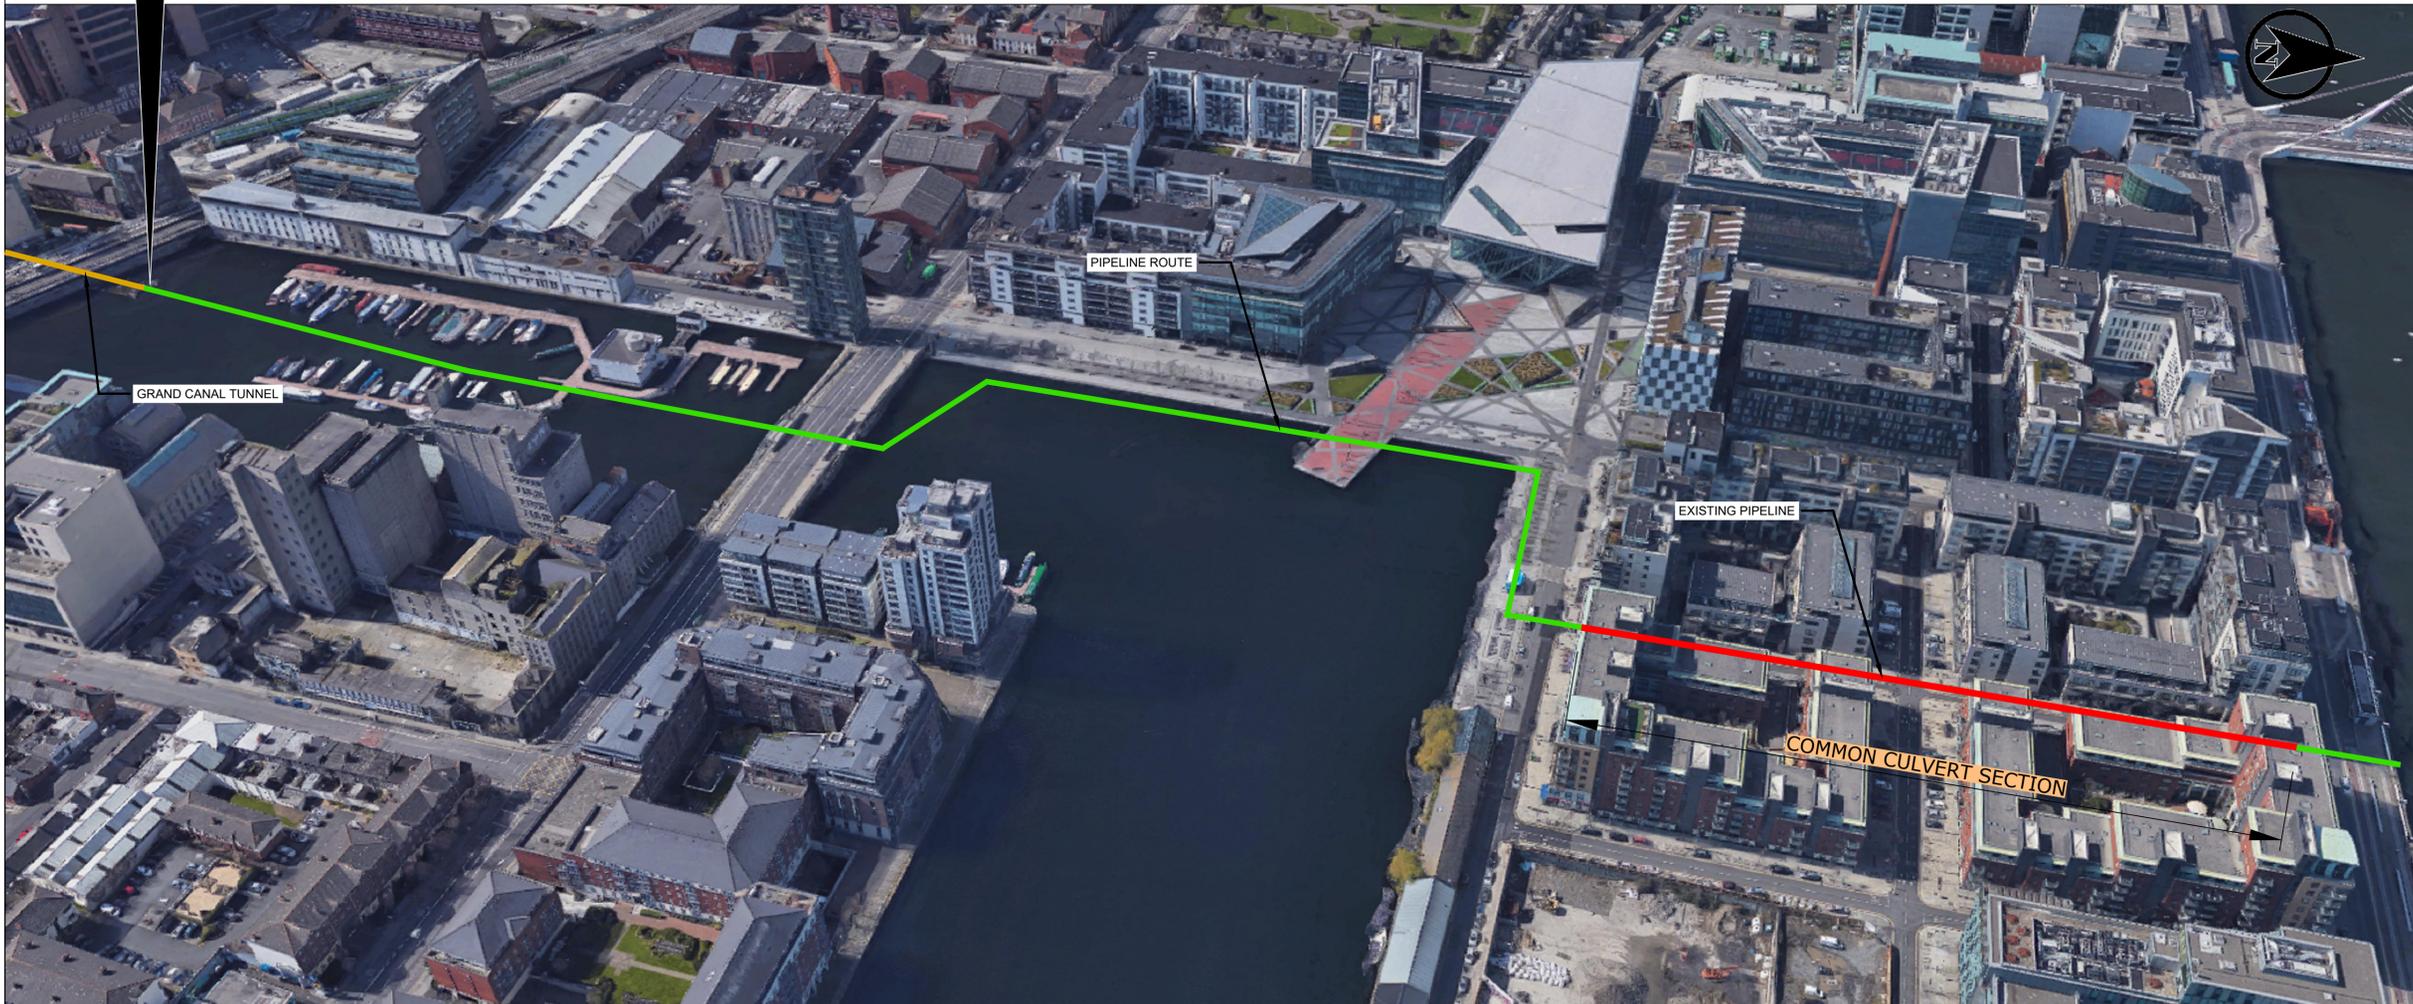

COLLECT FLOW FROM EXISTING OUTFALL



P02	S1	ISSUED FOR EIAR	LS	NK	MAR 2022
P01	S1	ISSUED FOR EIAR	LS	CD	SEPT 2021
Rev.	Suit.	Description	Drawn	Chk'd	Date

Client:

Obair i gcomhpháirtíocht Working in partnership

Dublin City Council

UISCE ÉIREANN - IRISH WATER

Consultant:  
**J. B. Barry and Partners Limited**  
 Consulting Engineers

Classon House  
 Dundrum  
 Business Park  
 Dundrum Road  
 Dublin 14  
 D14 T9T0

Tel: +353-1-4851400  
 email: info@jbbarry.ie  
 website: www.jbbarry.ie

Project: **GRAND CANAL DOCK STORM OUTFALL**

Drawing Title:  
**PLAN OF PIPELINE PHOTOMONTAGE**

Drawn by:	LS	Date:	MARCH 2022
Checked by:	NK	Date:	MARCH 2022
Approved by:	KOD	Date:	MARCH 2022
Internal Project REFS:	19708		
Scales:	NTS		
Stage:	EIAR		

Drawing No.:	19708-JBB-00-XX-DR-C-00132	Revision:	P02	Suitability:	S1
--------------	----------------------------	-----------	-----	--------------	----