


Copyright
 This drawing and any design hereon is the copyright of the Consultants and must not be reproduced without their written consent.
 All drawings remain the property of the Consultants.

Notes:
 1. All levels are in metres and relate to O.S. Datum MALIN.
 2. This drawing is reproduced from digital maps:
 O.S. MAPS - Scale 1:2,500
 O.S. MAPS - Scale 1:1,000
 Discovery Series - Scale 1:50,000
 3. All Maps are referenced to IRISH NATIONAL GRID (I.N.G.)
 4. Ordnance Survey Ireland Licence No. EN 0003017
 ©Government of Ireland.

- DRAWING NOTES**
- The pontoon layout in the inner dock is indicative only as it is a pre-construction layout.
 - Contractor to contact ESB, Telecom, Bord Gáis, Dublin City Council & other relevant companies in relation to services in the ground.
 - The structural bridge supports in this drawing is based on McMahon Bridge Replacement Foundation Concrete Details ASBULT BY SIAC CONSTRUCTION LTD, drawing no: 220682-022 ASBULT BY SIAC, date: 20/06/08

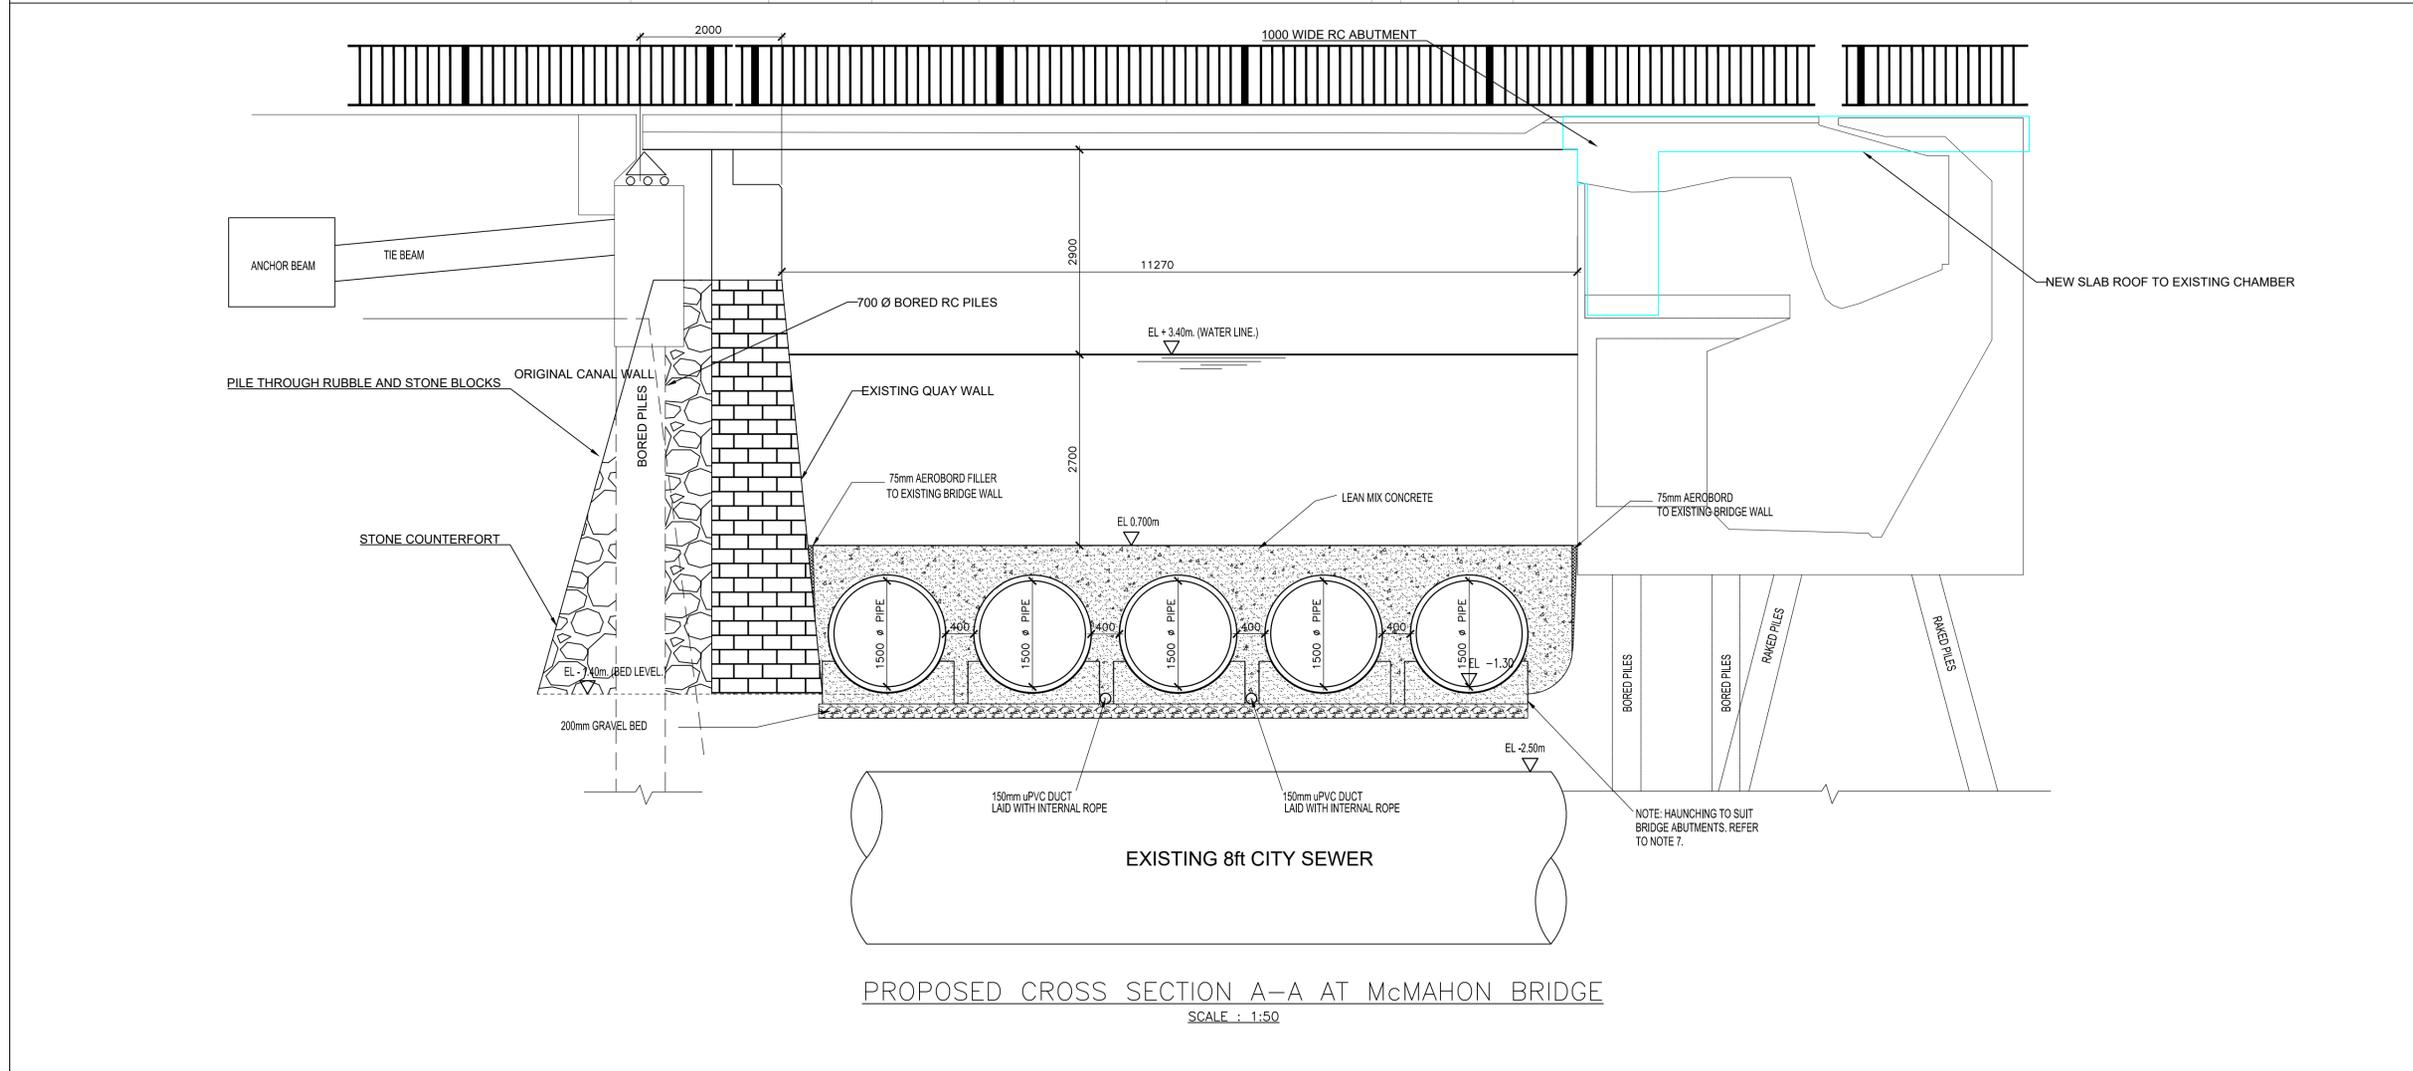

P02	S1	ISSUED FOR EIAR	LS	NK	MAR 2022
P01	S1	ISSUED FOR EIAR	LS	CD	SEPT 2021
Rev.	Suit.	Description	Drawn	Chkd	Date

Client:

Consultant:
J. B. Barry and Partners Limited
 Consulting Engineers

Classon House
 Dundrum
 Dundrum Road
 Dublin 14
 D14 T3T0

Tel: +353-1-4851400
 email: info@jbarry.ie
 website: www.jbarry.ie

Project: **GRAND CANAL DOCK STORM OUTFALL**

Drawing Title:
PLAN AND CROSS-SECTION UNDER McMAHON BRIDGE

Drawn by:	LS	Date:	MARCH 2022
Checked by:	CD	Date:	MARCH 2022
Approved by:	KOD	Date:	MARCH 2022
Internal Project REFS:	19708		
Scales:	AS SHOWN		
Stage:	EIAR		
Drawing No.:	19708-JBB-00-XX-DR-C-00133	Revision	S1