




SECTIONAL PLAN OF TRANSITION CHAMBER No.3  
SCALE 1:50.

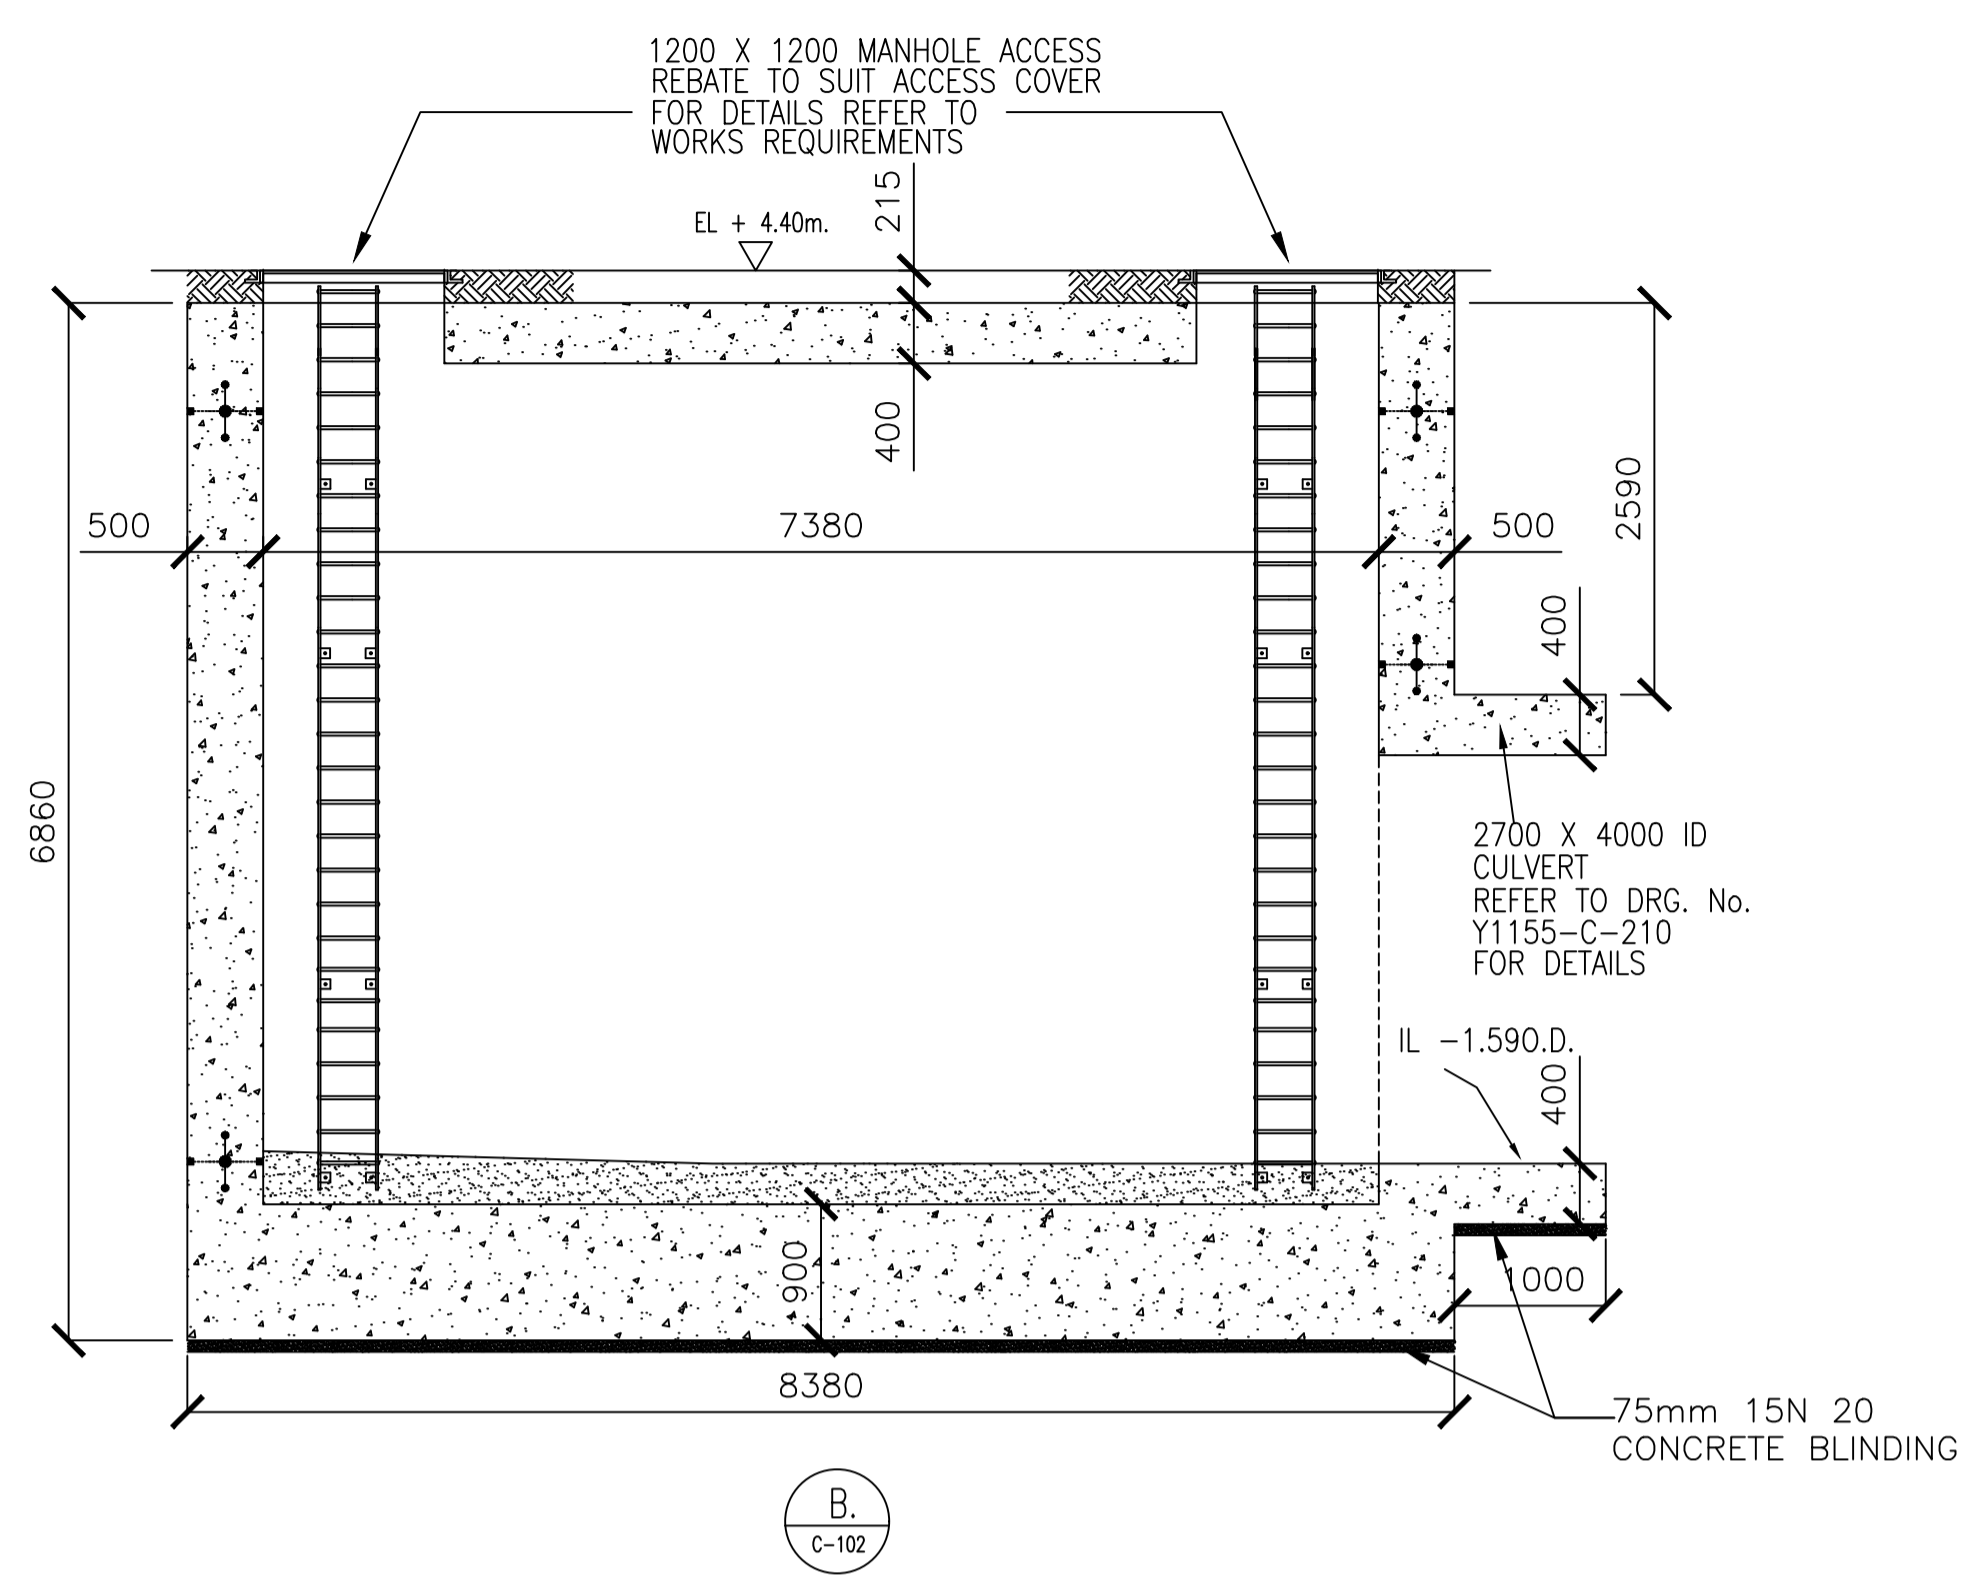

SECTION THROUGH TRANSITION CHAMBER No.3  
SCALE 1:50.

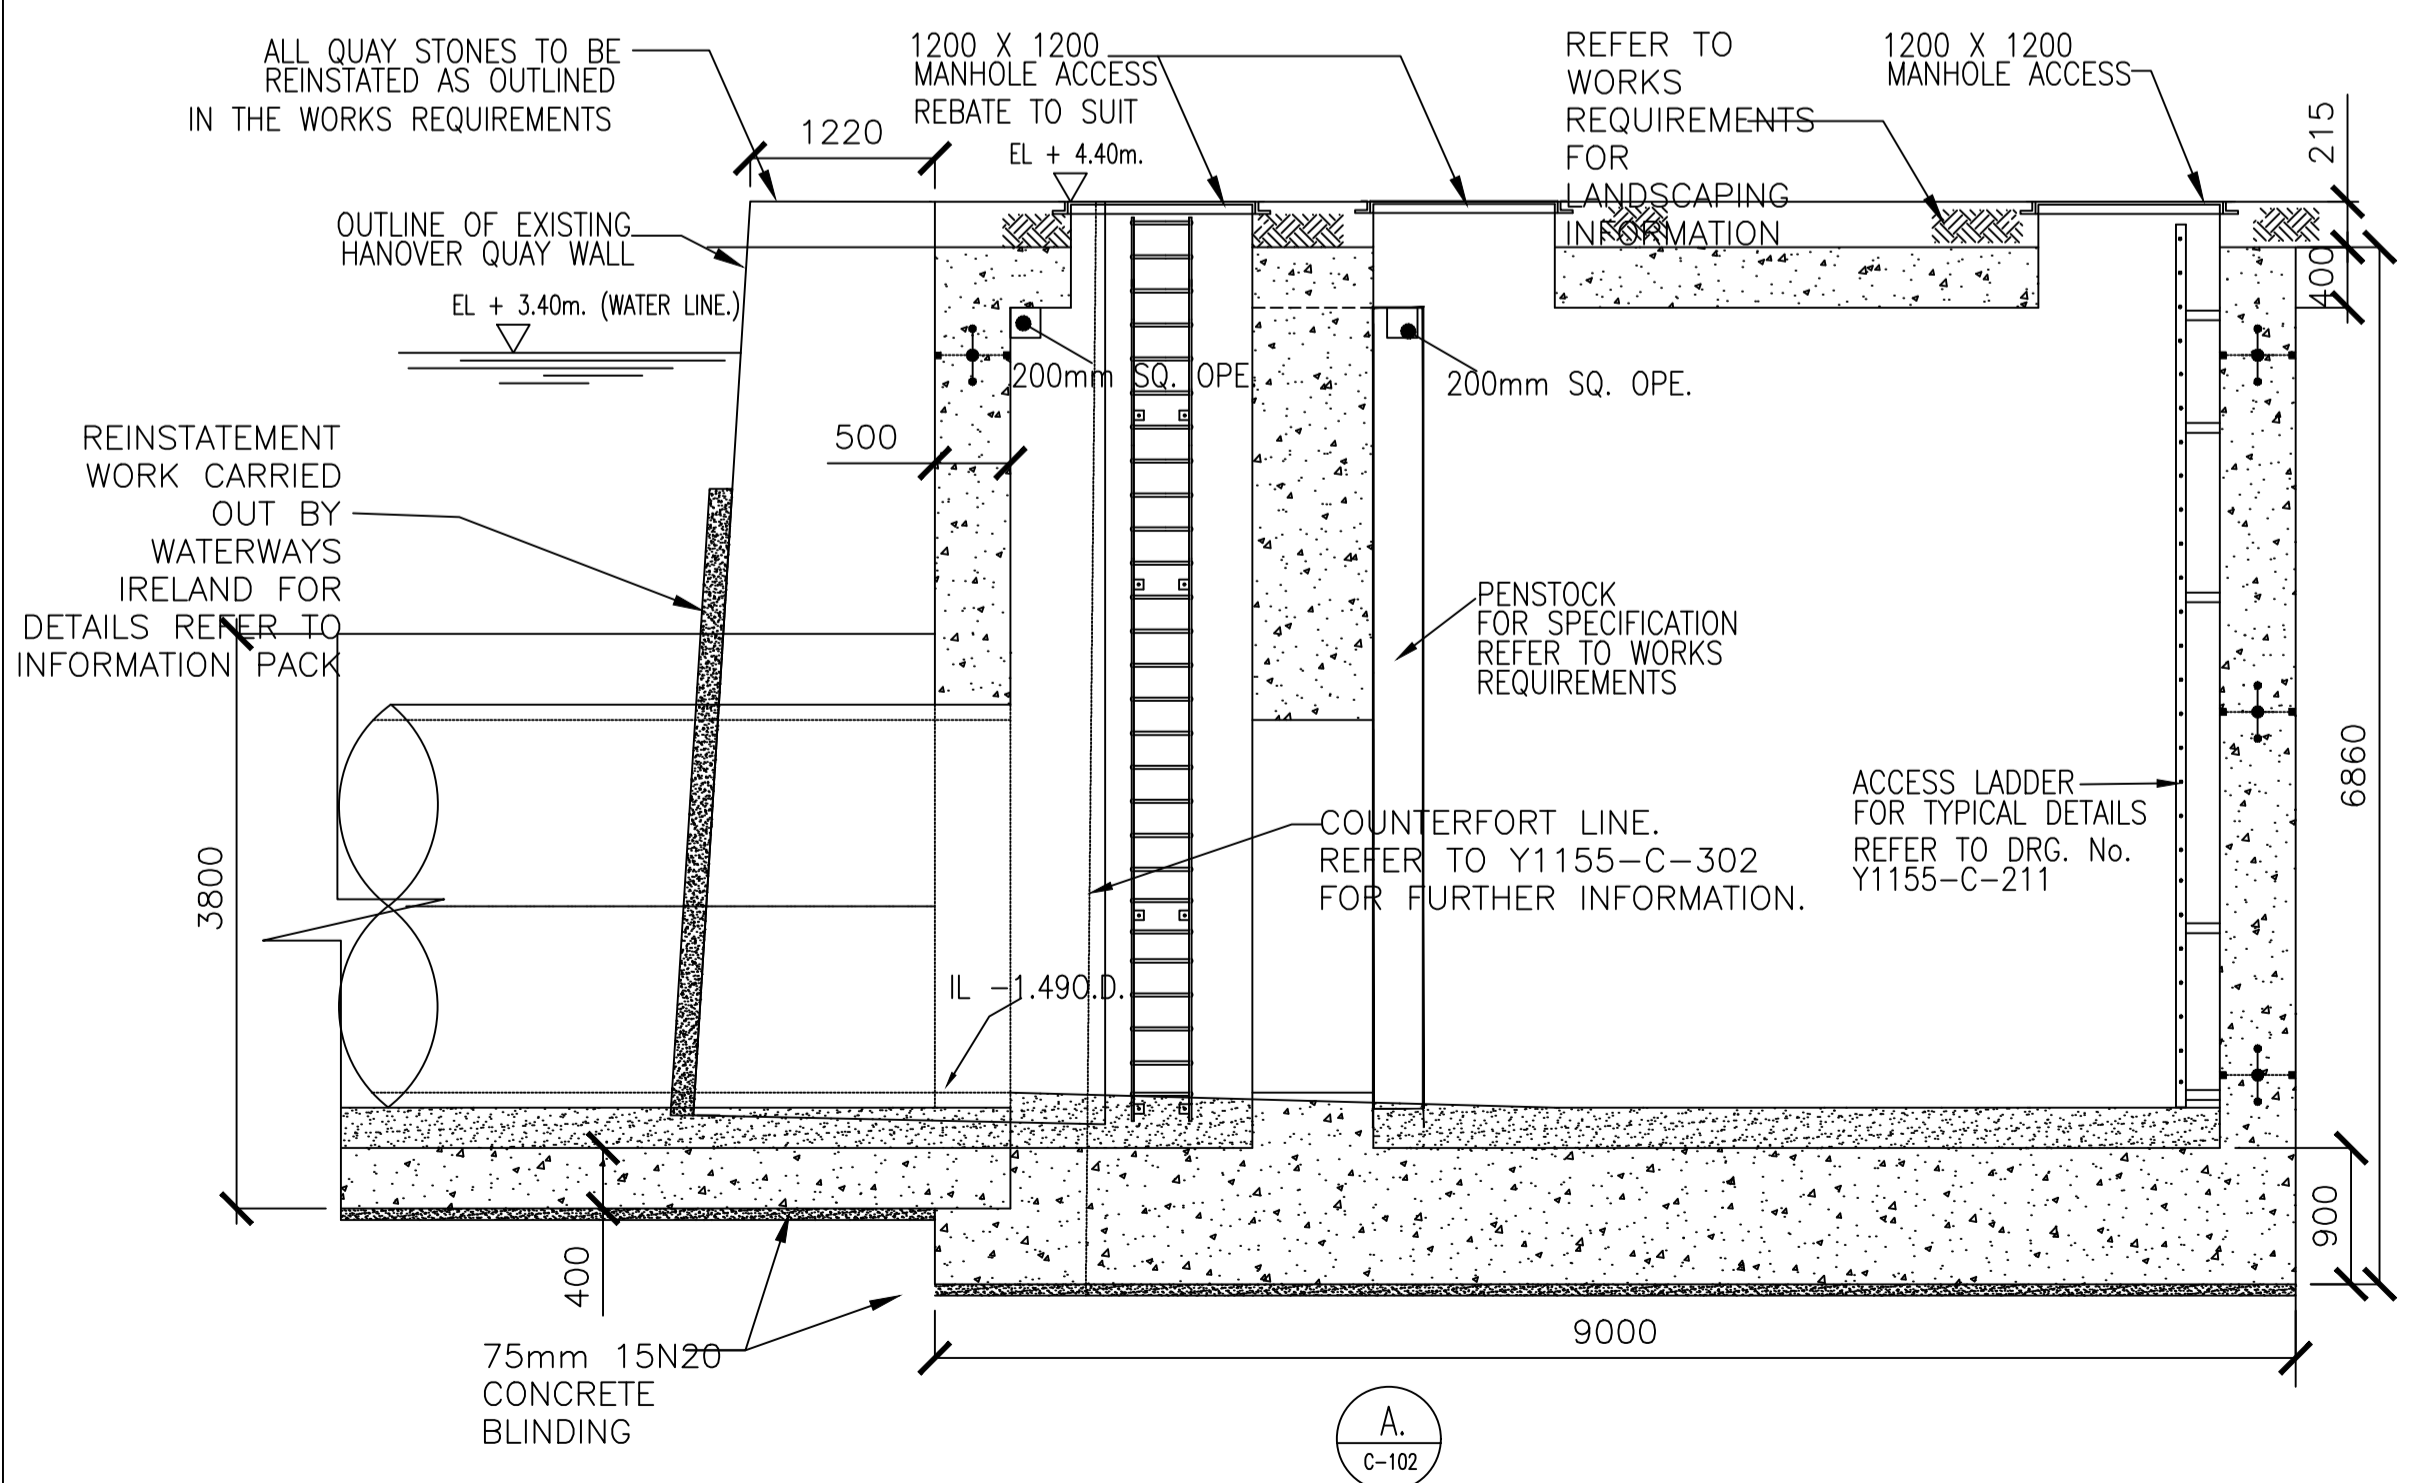

SECTION THROUGH TRANSITION CHAMBER No.3  
SCALE 1:50.

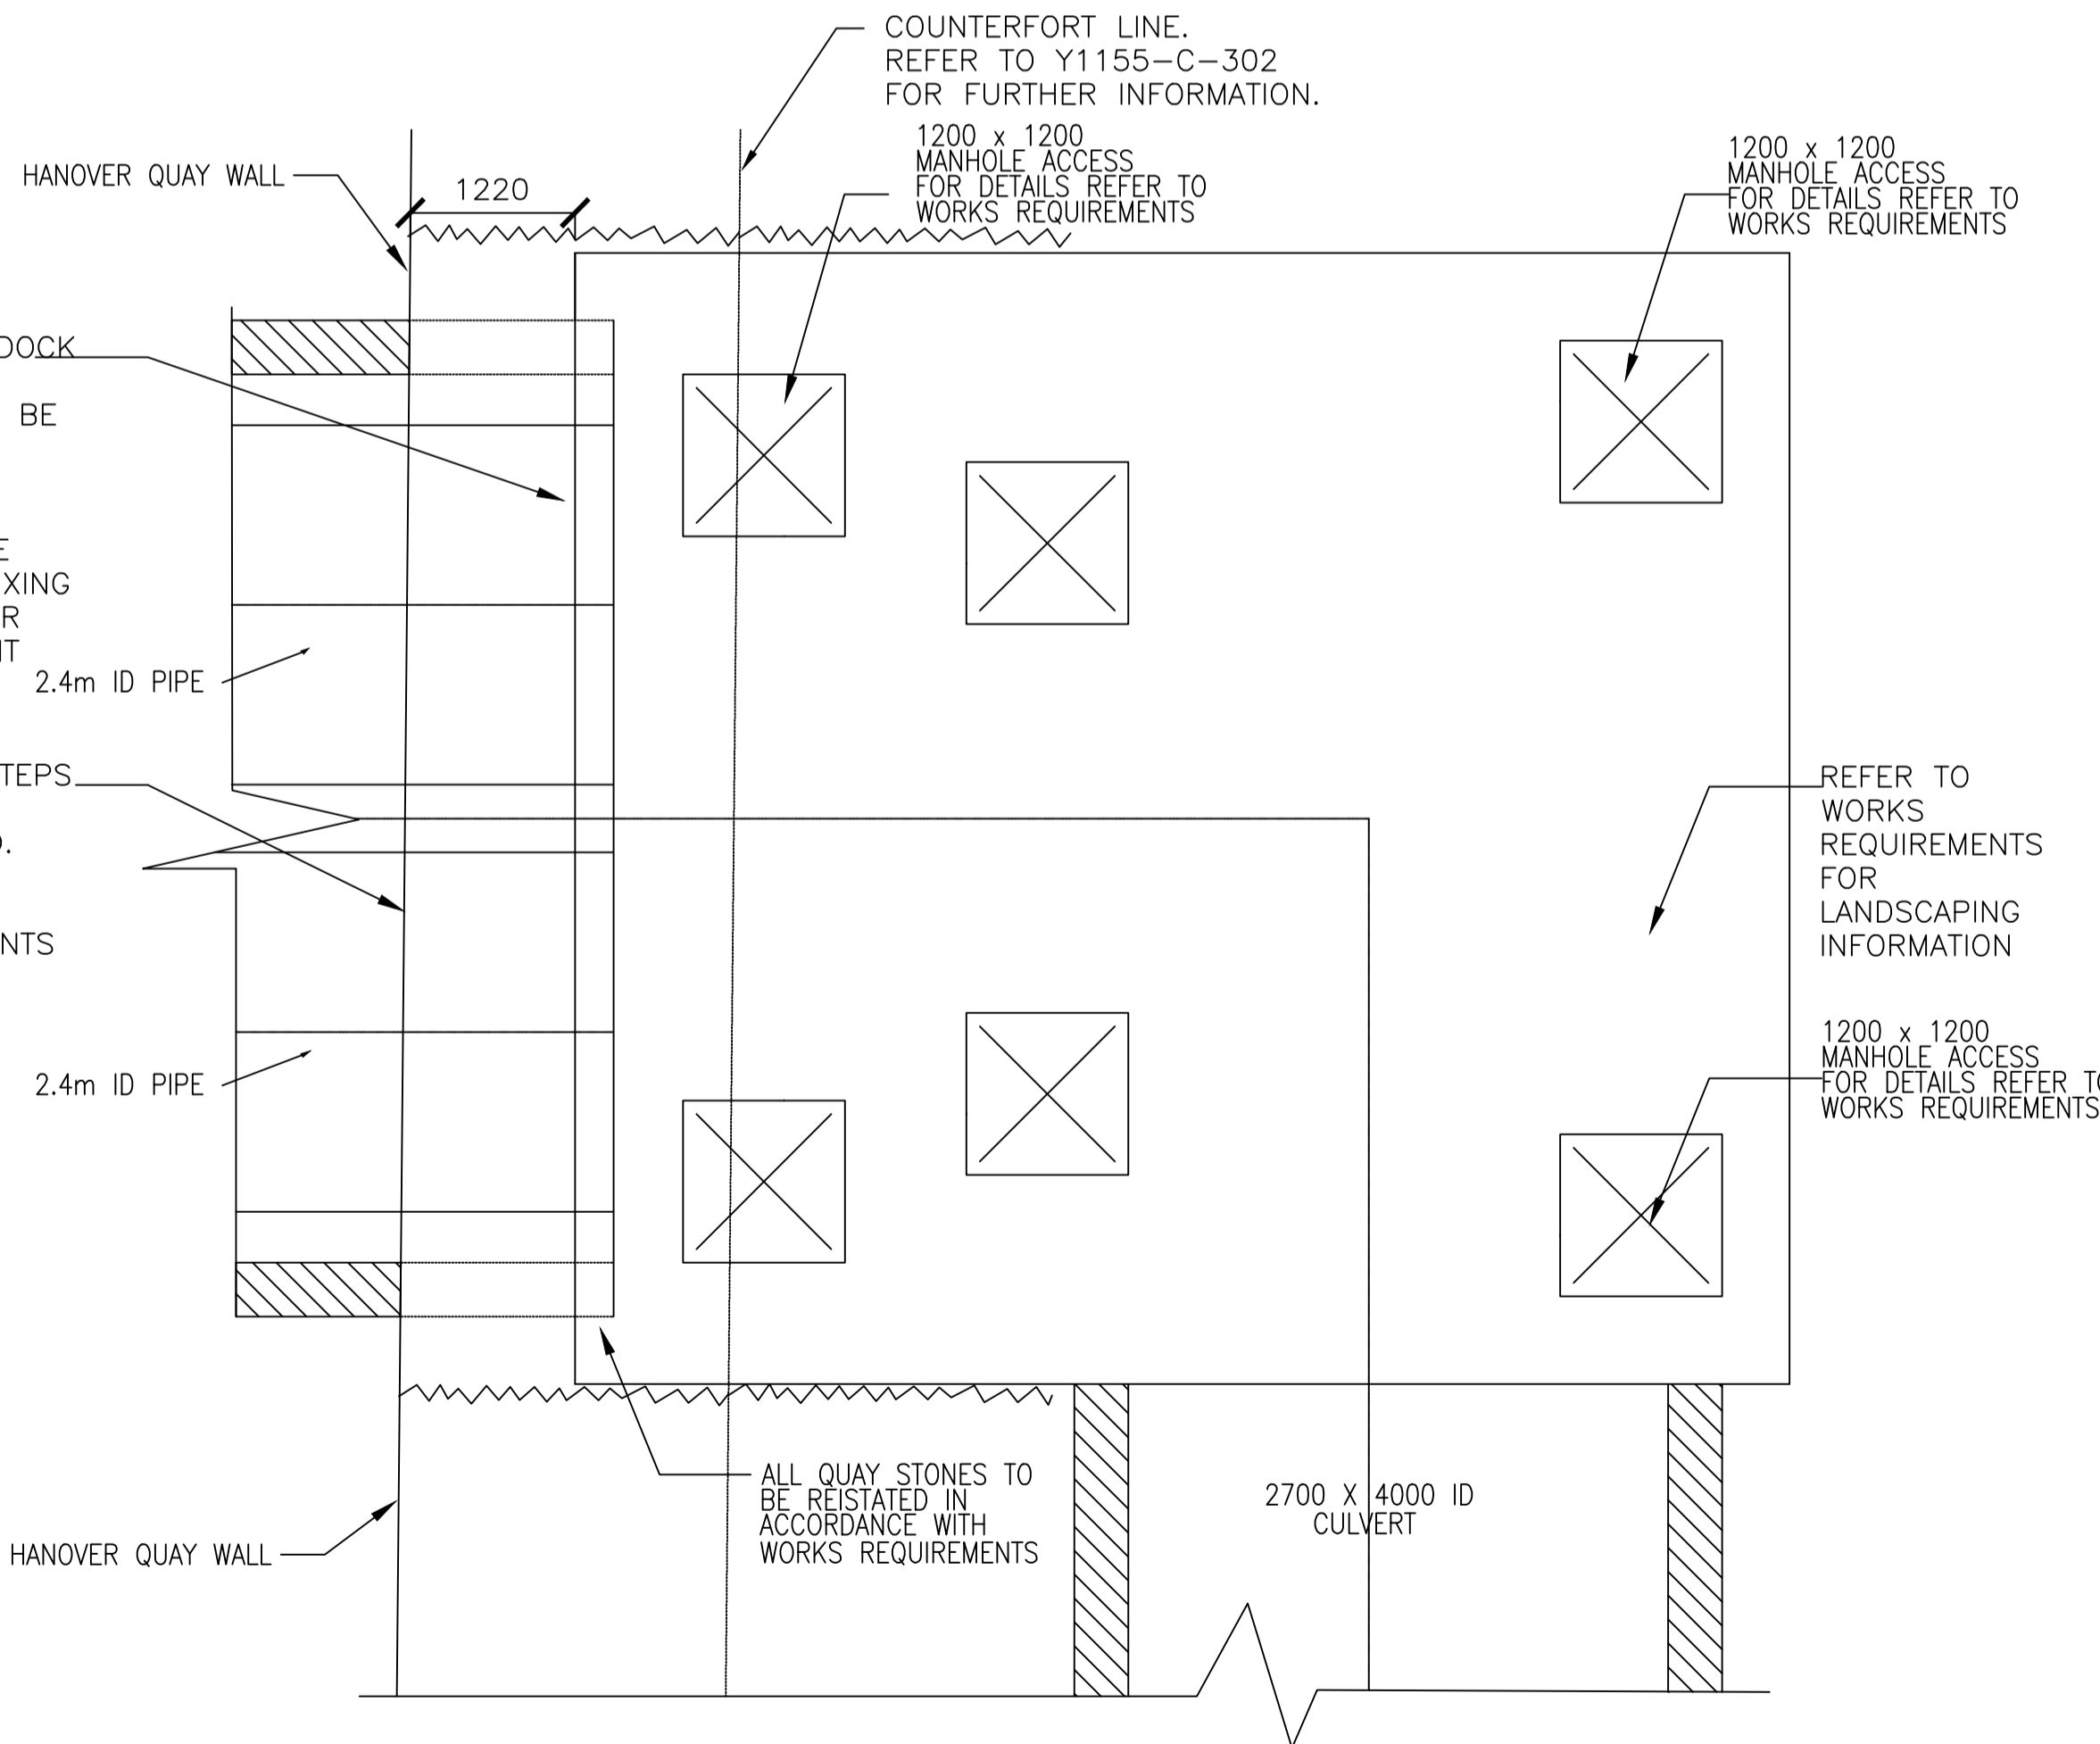

PLAN OF TRANSITION CHAMBER No.3  
SCALE 1:50.

Copyright  
This drawing and any design herein is the copyright of the Consultants and must not be reproduced without their written consent.  
All drawings remain the property of the Consultants.  
Notes:  
1. All levels are in metres and relate to O.S. Datum MALIN.  
2. This drawing is reproduced from digital maps:  
O.S. MAPS - Scale 1:2,500  
O.S. MAPS - Scale 1:1,000  
Discovery Series - Scale 1:50,000  
3. All Maps are referenced to IRISH NATIONAL GRID (I.N.G.)  
4. Ordnance Survey Ireland Licence No. EN 0003017  
© Government of Ireland.



| P02  | S1    | ISSUED FOR EIAI  | LS    | NK                         | MAR 2022  |
|--|-------|--|-------|----------------------------|-----------|
| P01  | S1    | ISSUED FOR EIAI  | LS    | CD                         | SEPT 2021 |
| Rev.   | Suit. | Description  | Drawn | Chk'd                      | Date      |
| Client:  |       |  |       |                            |           |
| Obair i gcomhpháirtíocht   |       | Dublin City Council  |       | UISCE ÉIREANN: IRISH WATER |           |
| Consultant:  |       |  |       |                            |           |
| J. B. Barry and Partners Limited<br>Consulting Engineers                           |       |  |       |                            |           |
| Classon House<br>Dundrum<br>Business Park<br>Dundrum Road<br>Dublin 14<br>D14 T9T0 |       | Tel: +353-1-4851400<br>email: info@jbbarry.ie<br>website: www.jbbarry.ie |       |                            |           |
| Project:   |       |  |       |                            |           |
| GRAND CANAL DOCK<br>STORM OUTFALL  |       |  |       |                            |           |
| Drawing Title:   |       |  |       |                            |           |
| GENERAL ARRANGEMENT OF<br>TRANSITION CHAMBER TYPE B                                |       |  |       |                            |           |
| Drawn by: LS Date: MARCH 2022  |       |  |       |                            |           |
| Checked by: CD Date: MARCH 2022  |       |  |       |                            |           |
| Approved by: KOD Date: MARCH 2022  |       |  |       |                            |           |
| Internal Project REFS: 19708   |       |  |       |                            |           |
| Scales: 1:50 @A1, 1:100 @A3  |       |  |       |                            |           |
| Stage: EIAI  |       |  |       |                            |           |
| Drawing No.: 19708-JBB-00-XX-DR-C-00144  |       | Revision: P02  |       | Suitability: S1            |           |