
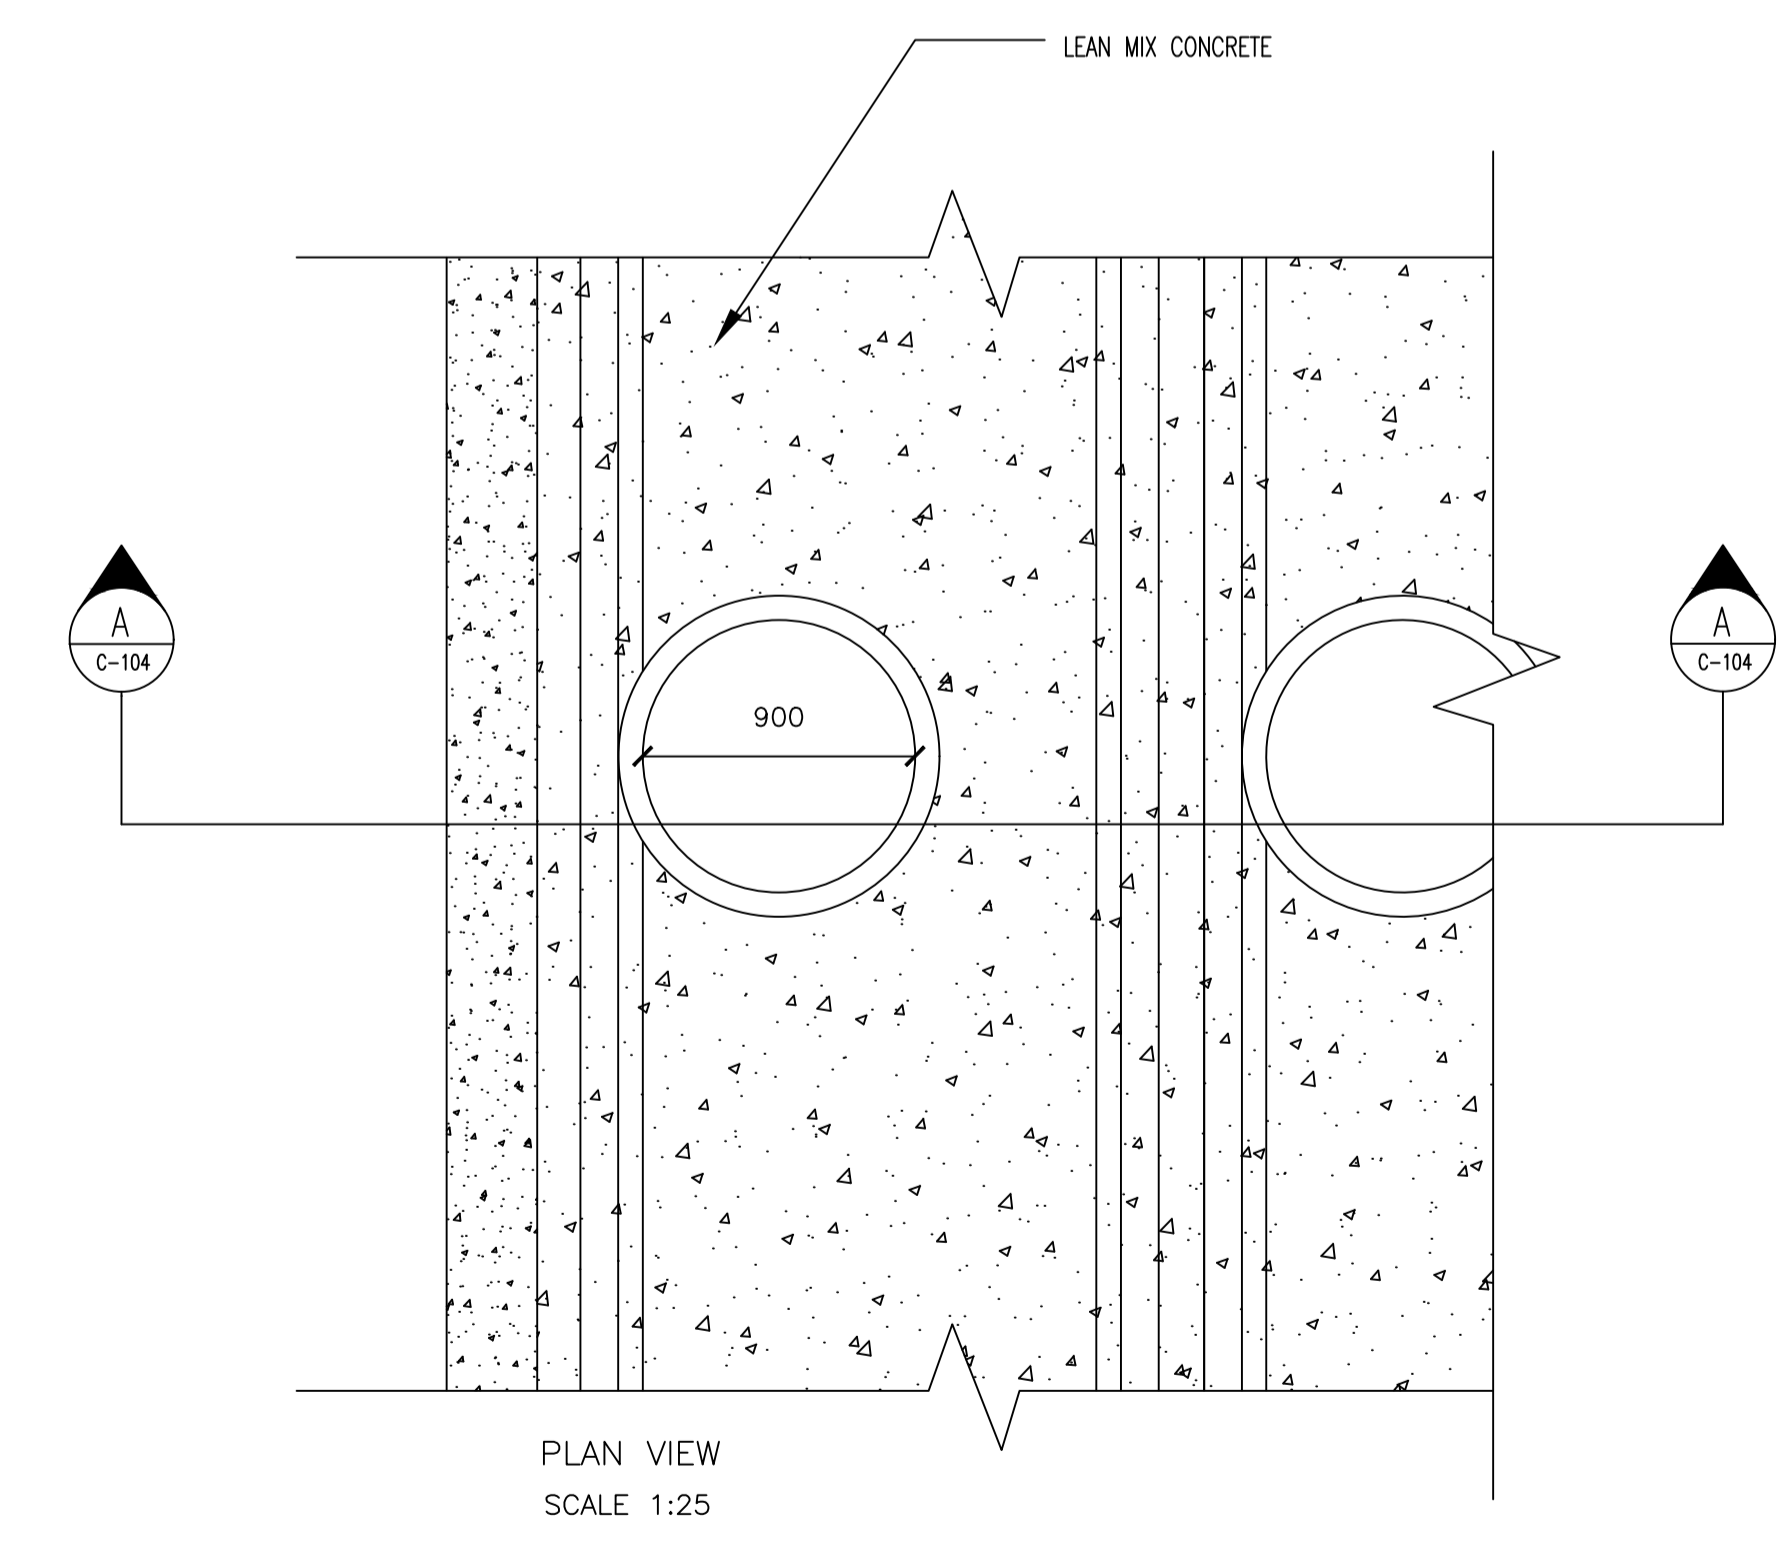
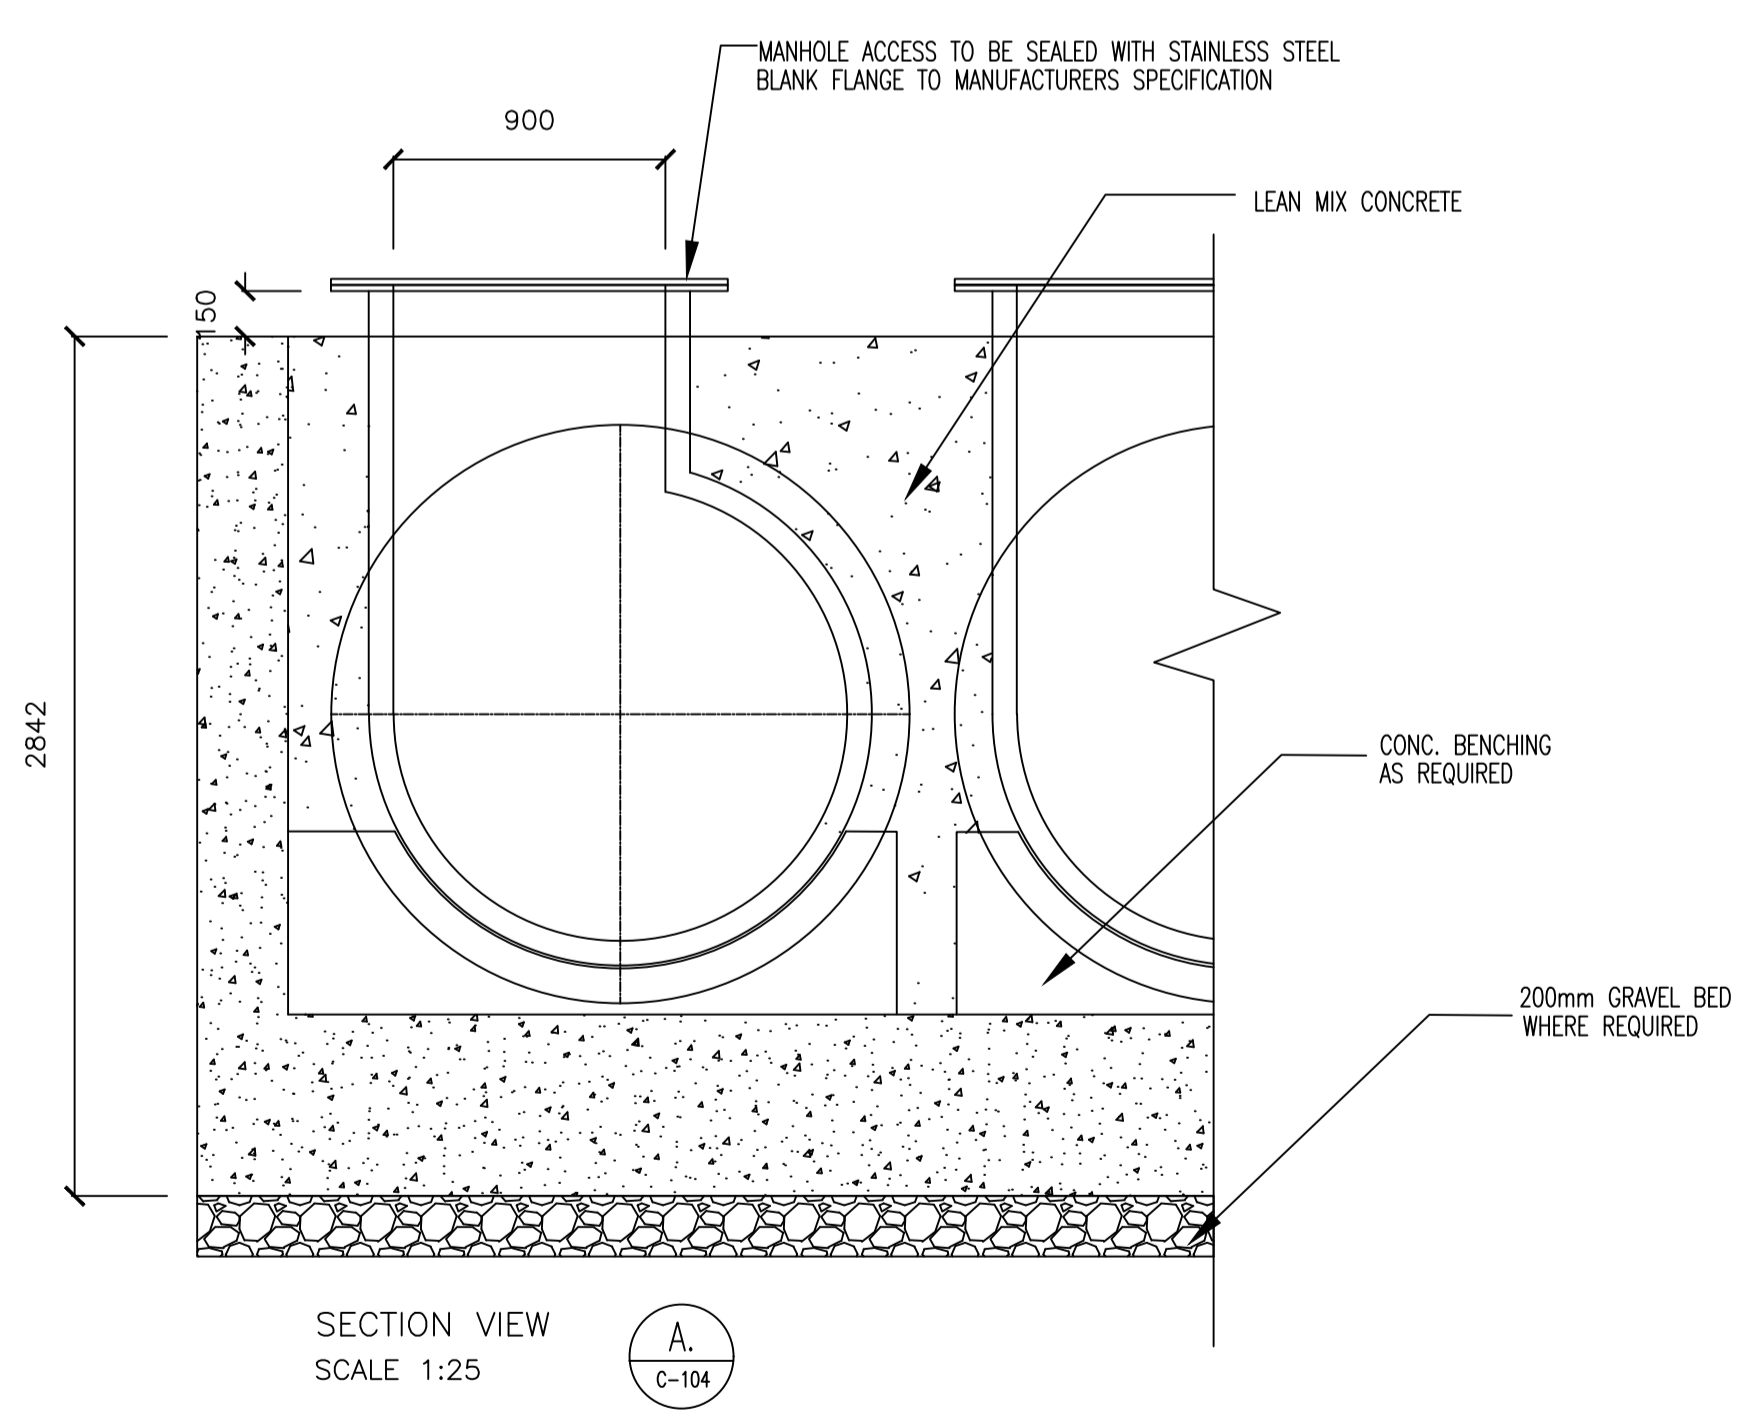


© Copyright  
 This drawing and any design herein is the copyright of the  
 Consultants and must not be reproduced without their written  
 consent.  
 All drawings remain the property of the Consultants.

Notes:  
 1. All levels are in metres and relate to O.S. Datum MALIN.  
 2. This drawing is reproduced from digital maps:  
 O.S. MAPS - Scale 1:2,500  
 O.S. MAPS - Scale 1:1,000  
 Discovery Series - Scale 1:50,000  
 3. All Maps are referenced to IRISH NATIONAL GRID (I.N.G.)  
 4. Ordnance Survey Ireland Licence No. EN 0003017  
 © Government of Ireland.

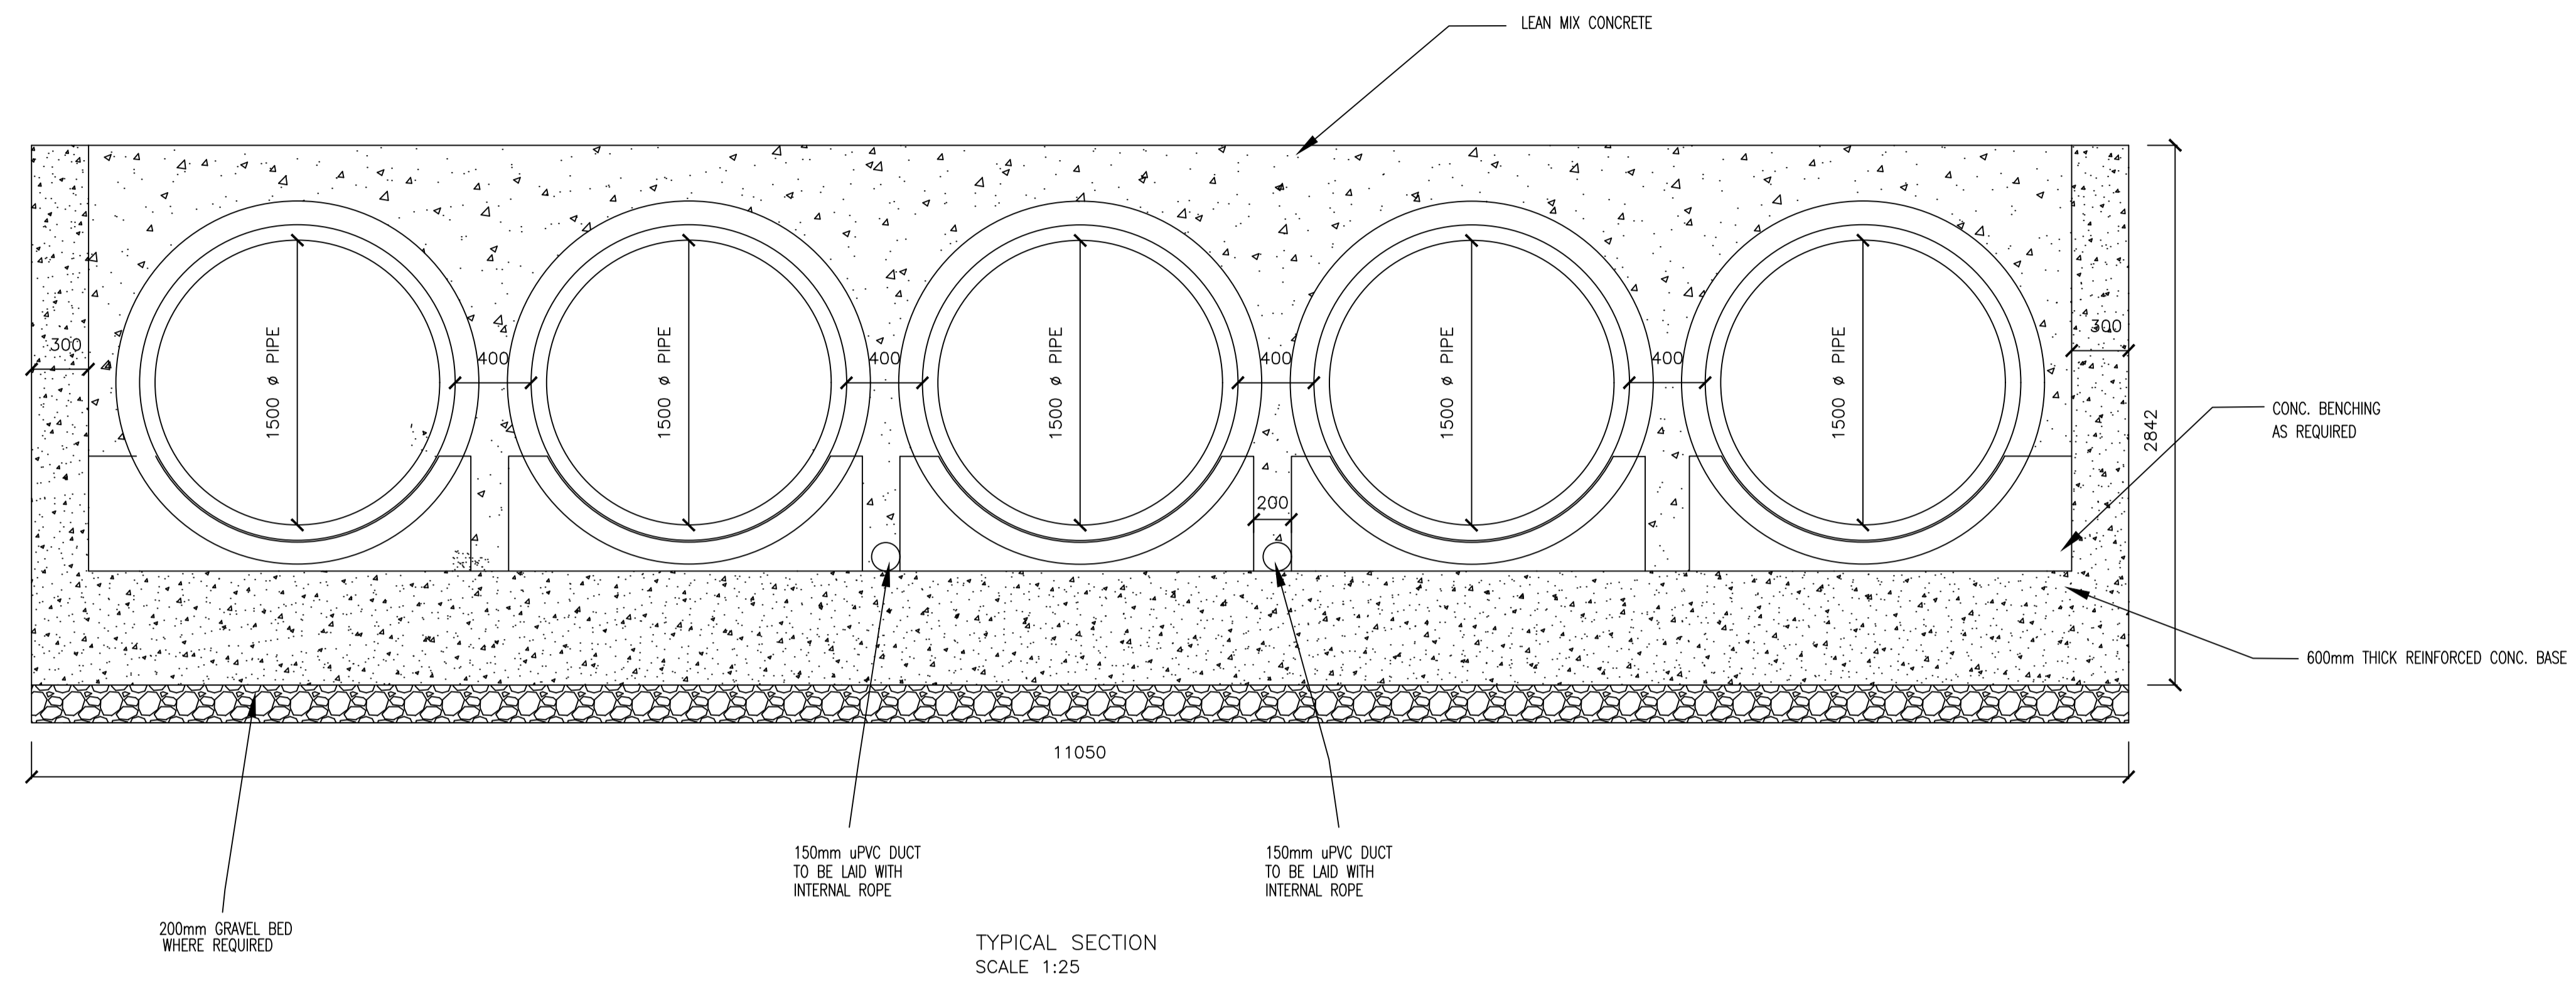

P02	S1	ISSUED FOR EIAR	LS	NK	MAR 2022
P01	S1	ISSUED FOR EIAR	LS	CD	SEPT 2021
Rev.	Suit.	Description	Drawn	Chk'd	Date
Client:					
Obair i gcomhpháirtíocht Working in partnership		Dublin City Council DUBLIN CITY COUNCIL		UISCE GREENN · IRISH WATER	
Consultant:					
J. B. Barry and Partners Limited Consulting Engineers					
Classon House Dundrum Business Park Dundrum Road Dublin 14 D14 T8T0		Tel: +353-1-4851400 email: info@jbbarry.ie website: www.jbbarry.ie			
Project: GRAND CANAL DOCK STORM OUTFALL					
Drawing Title: TYPICAL SECTIONS INNER & OUTER DOCKS 5 X 1.5mØ PIPES					
Drawn by: LS		Date: MARCH 2022			
Checked by: NK		Date: MARCH 2022			
Approved by: KOD		Date: MARCH 2022			
Internal Project REFS: 19708					
Scales: 1:25 @ A1, 1:50 @ A3					
Stage: EIAR					
Drawing No.: 19708-JBB-00-XX-DR-C-00146			Revision: P02	Suitability: S1	