



Copyright
 This drawing and any design herein is the copyright of the Consultants and must not be reproduced without their written consent.
 All drawings remain the property of the Consultants.


Notes:
 1. All levels are in metres and relate to O.S. Datum MALIN.
 2. This drawing is reproduced from digital maps:
 O.S. MAPS - Scale 1:2,500
 O.S. MAPS - Scale 1:1,000
 Discovery Series - Scale 1:50,000
 3. All Maps are referenced to IRISH NATIONAL GRID (I.N.G.)
 4. Ordnance Survey Ireland Licence No. EN 0003017
 ©Government of Ireland.

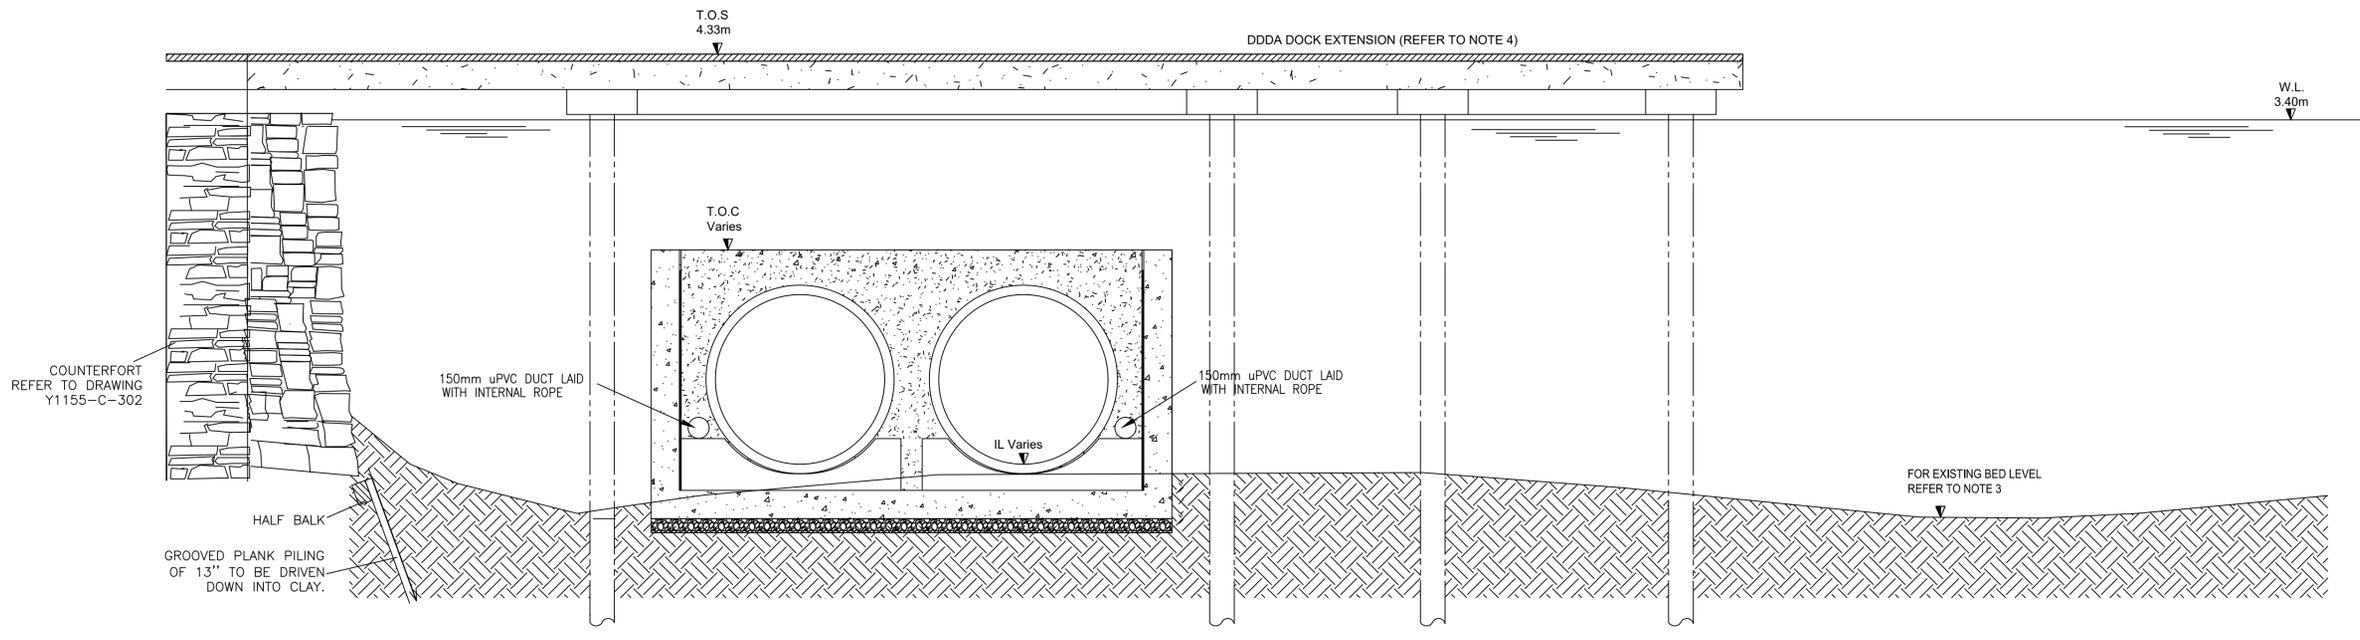

TYPICAL SECTION UNDER DDDA EXTENSION
 SCALE : HOR=1:50 VERT.=1:50

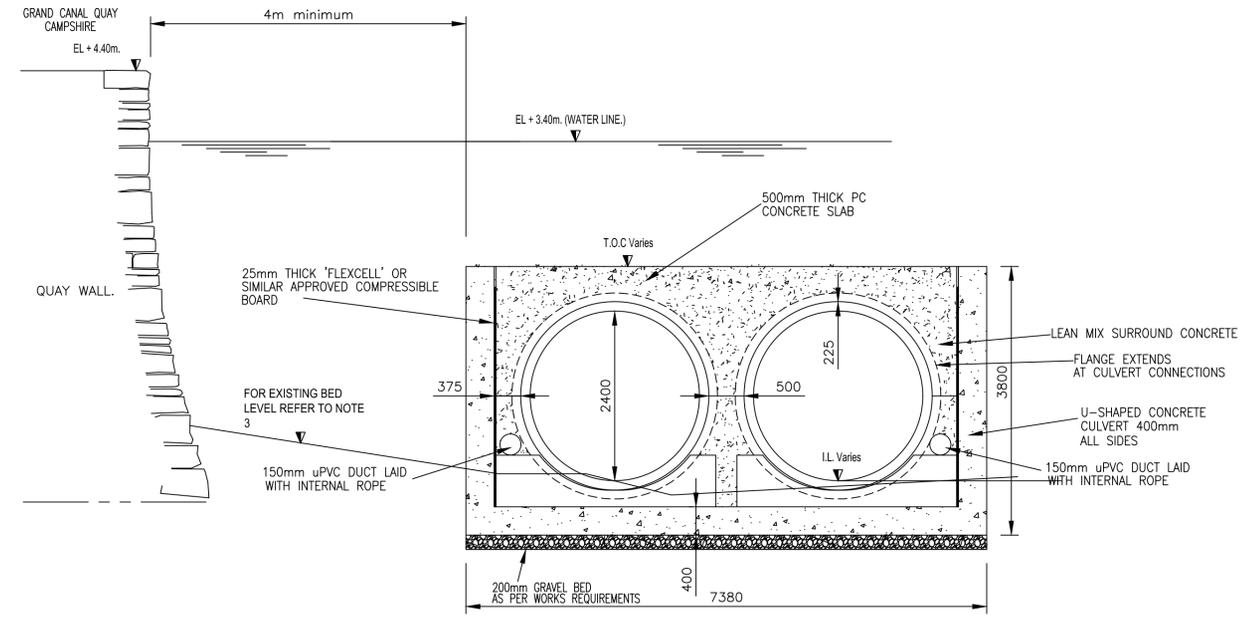

TYPICAL SECTION IN OUTER DOCK
 SCALE : 1:50

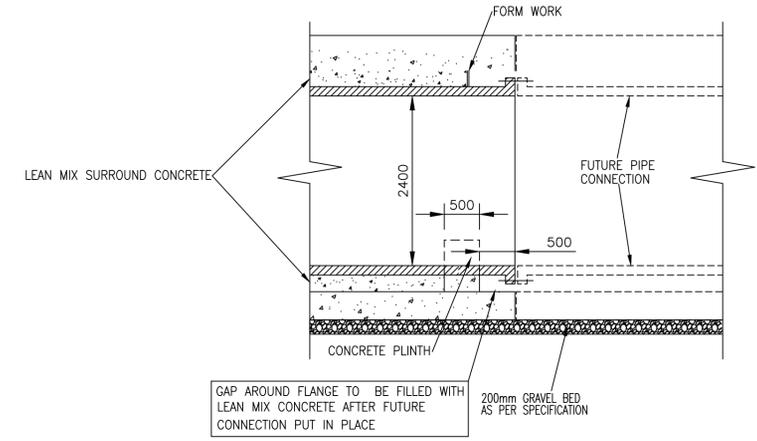

TYPICAL END DETAIL SECTION
 SCALE : 1:50

P02	S1	ISSUED FOR EIAR	LS	NK	MAR 2022
P01	S1	ISSUED FOR EIAR	LS	CD	SEPT 2021
Rev.	Suit.	Description	Drawn	Chkd	Date

Client:
 Obair i gcomhpháirtíocht Working in partnership
 Dublin City Council
 Uisce Éireann IRISH WATER

Consultant:
J. B. Barry and Partners Limited
 Consulting Engineers
 Classon House
 Dundrum
 Business Park
 Dundrum Road
 Dublin 14
 D14 T9T0
 Tel: +353-1-4851400
 email: info@jbbarry.ie
 website: www.jbbarry.ie

Project: **GRAND CANAL DOCK STORM OUTFALL**

Drawing Title:
TYPICAL SECTIONS INNER & OUTER DOCKS 2 X 2.4mØ PIPES

Drawn by:	LS	Date:	MARCH 2022
Checked by:	CD	Date:	MARCH 2022
Approved by:	KOD	Date:	MARCH 2022
Internal Project REFS:	19708		
Scales:	1:25 @ A1, 1:50 @ A3		
Stage:	EIAR		
Drawing No.:	19708-JBB-00-XX-DR-C-00147	Revision	Suitability
		P02	S1