


Parking Numbers

	Nth Inner City		Clontarf		Total	
	Existing	Retained	Existing	Retained	Existing	Retained
Car Parking	83	37	50	42	133	79
Loading bay	2	1	2	2	4	3
Taxi	4	3	2	1	6	4



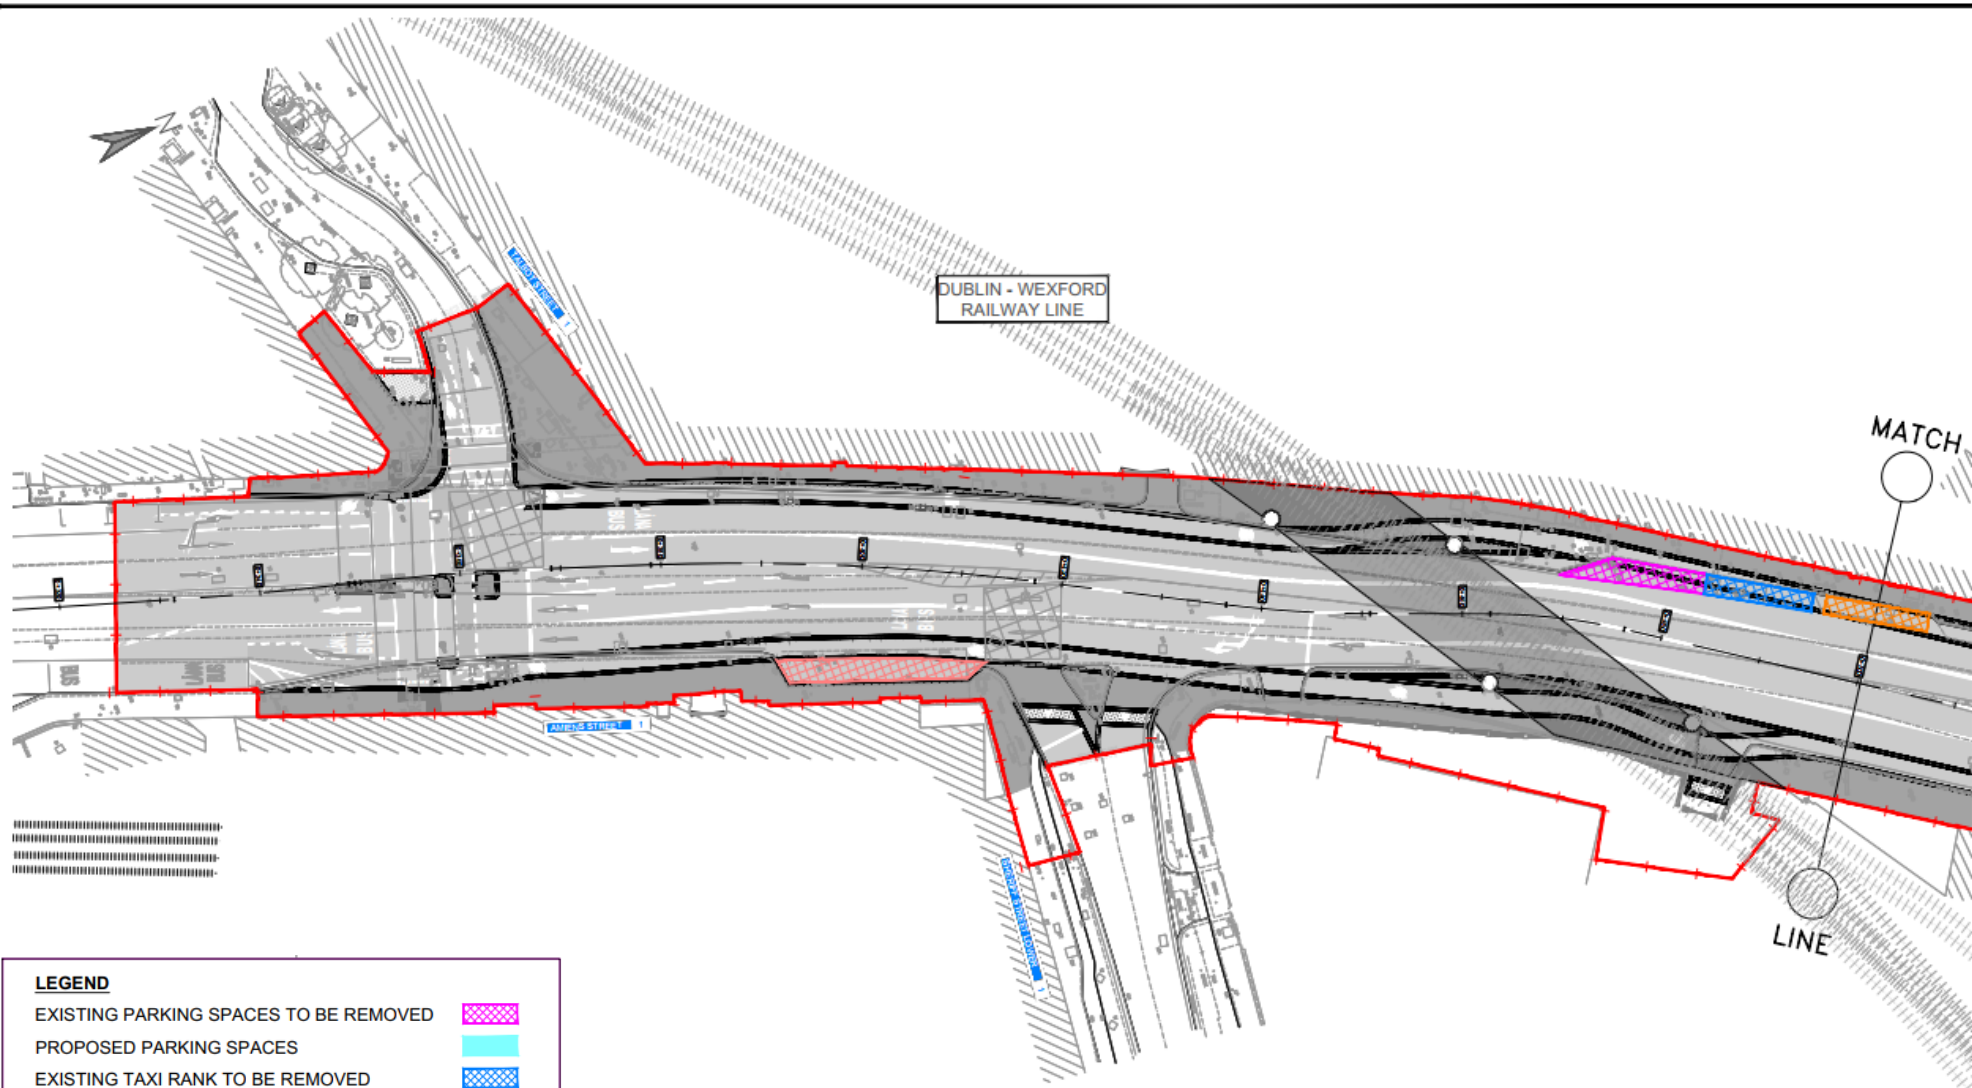


LEGEND

EXISTING PARKING SPACES TO BE REMOVED	
PROPOSED PARKING SPACES	
EXISTING TAXI RANK TO BE REMOVED	
EXISTING TAXI RANK TO BE RETAINED	
PROPOSED TAXI RANK	
EXISTING LOADING BAY TO BE REMOVED	
PROPOSED LOADING BAY	

Car Parking

	Existing	Retained / New	
Car	3	0	
Taxi	2	1	
Loading	1	0	

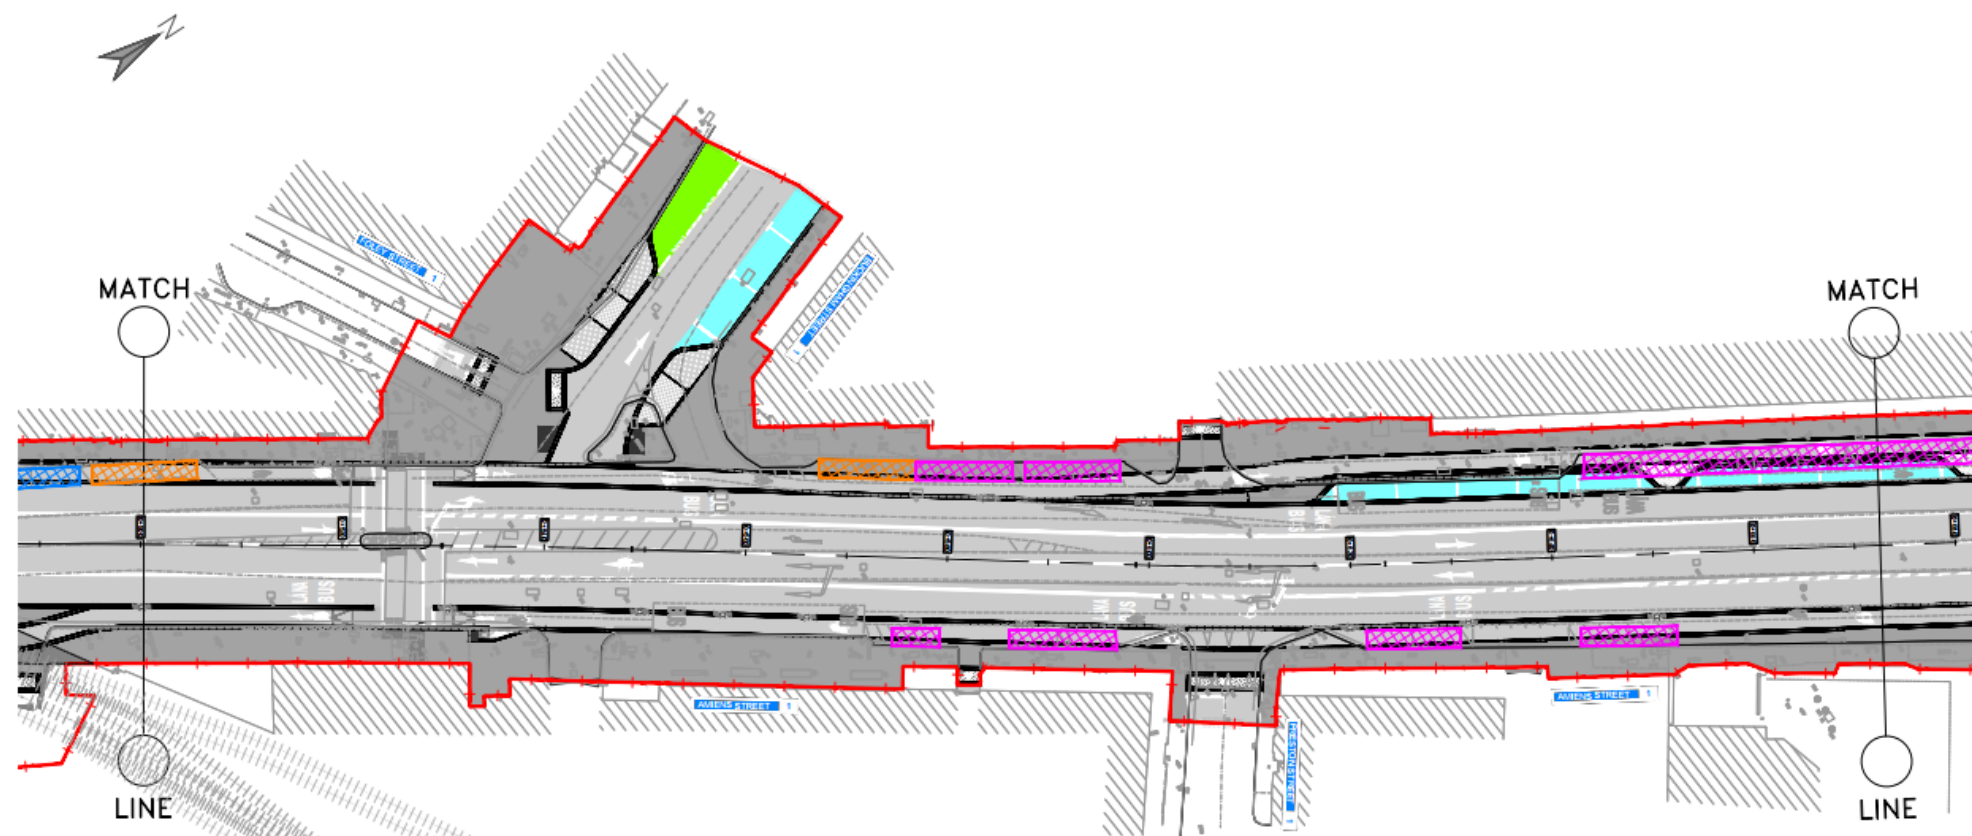


Car Parking

Existing
Retained / New

Car	19		11	
Taxi	0		0	
Loading	0		1	

LEGEND

- EXISTING PARKING SPACES TO BE REMOVED
- PROPOSED PARKING SPACES
- EXISTING TAXI RANK TO BE REMOVED
- EXISTING TAXI RANK TO BE RETAINED
- PROPOSED TAXI RANK
- EXISTING LOADING BAY TO BE REMOVED
- PROPOSED LOADING BAY

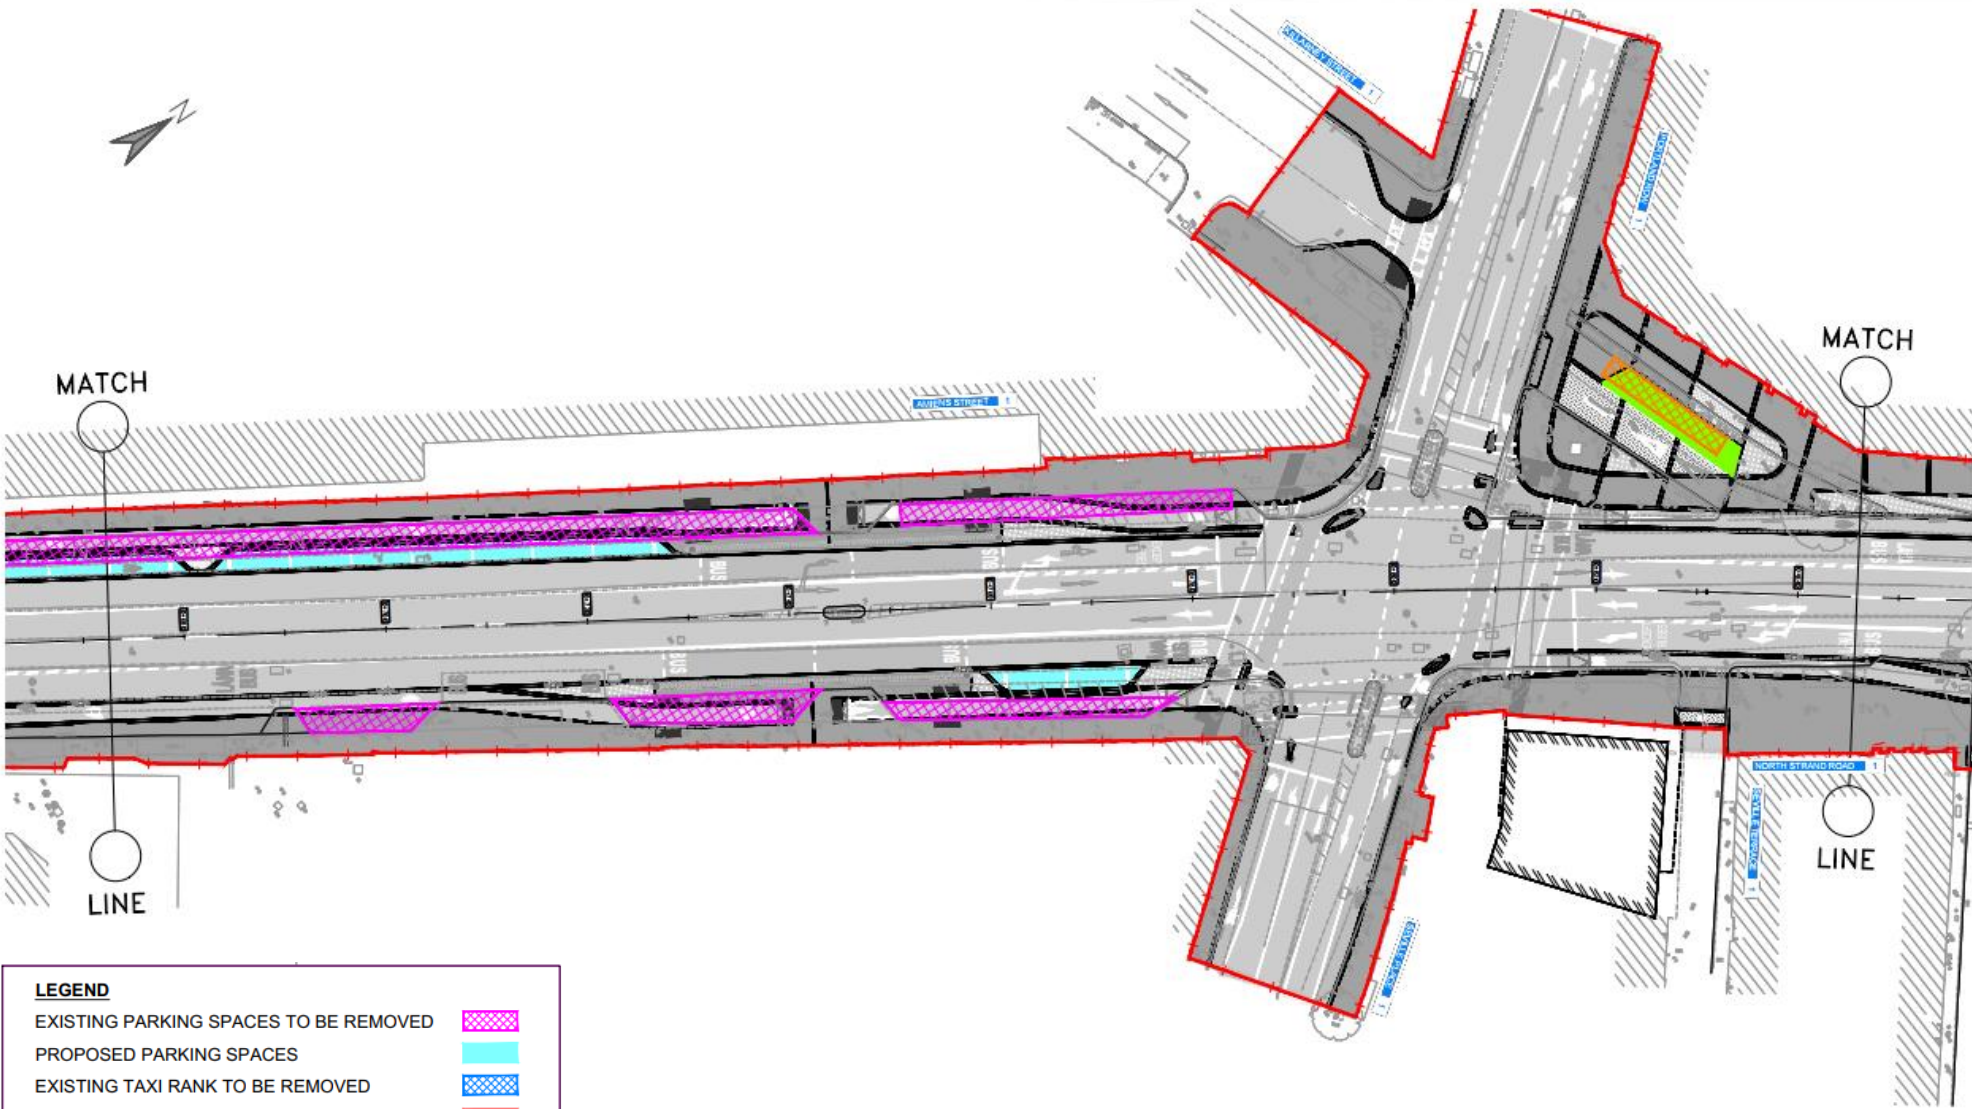


LEGEND

- EXISTING PARKING SPACES TO BE REMOVED
- PROPOSED PARKING SPACES
- EXISTING TAXI RANK TO BE REMOVED
- EXISTING TAXI RANK TO BE RETAINED
- PROPOSED TAXI RANK
- EXISTING LOADING BAY TO BE REMOVED
- PROPOSED LOADING BAY

Car Parking

Existing
Retained / New

Car	27		10	
Taxi	0		0	
Loading	1		1	

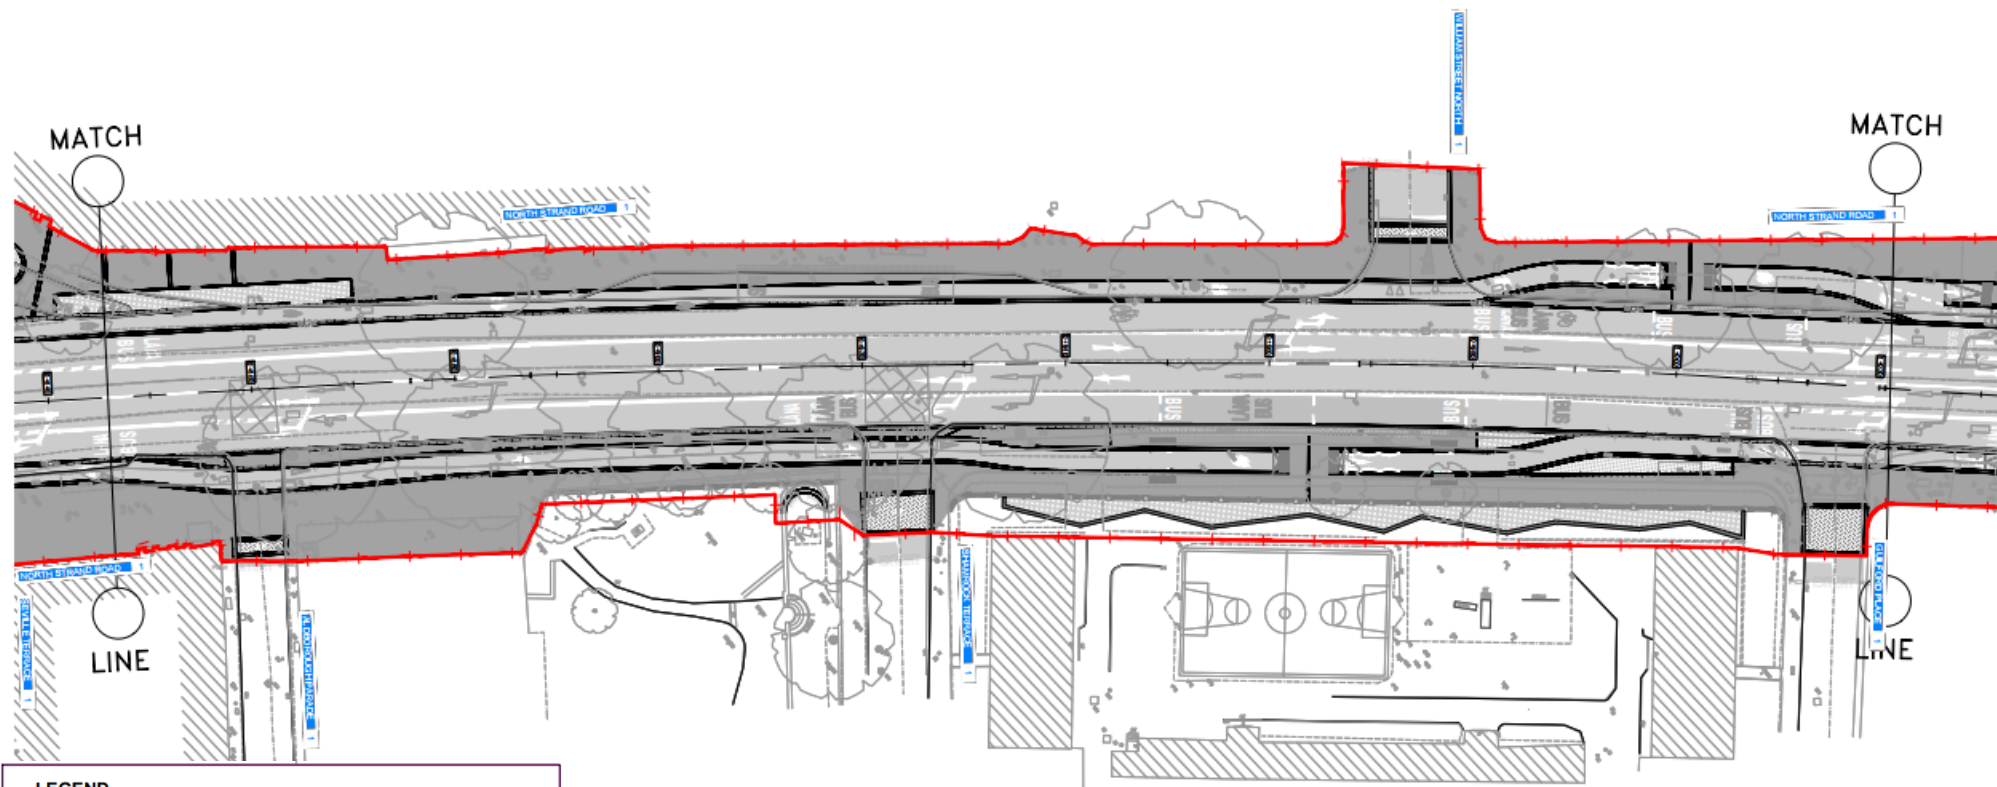

LEGEND

- EXISTING PARKING SPACES TO BE REMOVED
- PROPOSED PARKING SPACES
- EXISTING TAXI RANK TO BE REMOVED
- EXISTING TAXI RANK TO BE RETAINED
- PROPOSED TAXI RANK
- EXISTING LOADING BAY TO BE REMOVED
- PROPOSED LOADING BAY



Car Parking

Existing
Retained / New

Car

0  0 

Taxi

0  0 


Loading

0  0 



Comhairle Cathrach
Bhaile Átha Cliath
Dublin City Council



Rev	Description	Date	By	Chk'd	App'd


AECOM - Roughan & O'Donovan Alliance



ROUGHAN & O'DONOVAN
CONSULTING ENGINEERS
ARENA HOUSE, ARENA ROAD,
SANDYFORD, DUBLIN 18
D18 VB66, IRELAND

Project Title	Clontarf to City Centre Project (Main Works)				
Drawing Title	PARKING INFRASTRUCTURE SHEET 04 OF 1				
Drawing Number	Project	Originator	Volume	Location	Type / Role / Number
	C2CC	ROD	HGN	S2_AE	SK - CH - 500104
Scale (1:1)	1:250	Date	APRIL 2022	Job No	17.203

DO NOT SCALE USE FIGURED DIMENSIONS ONLY

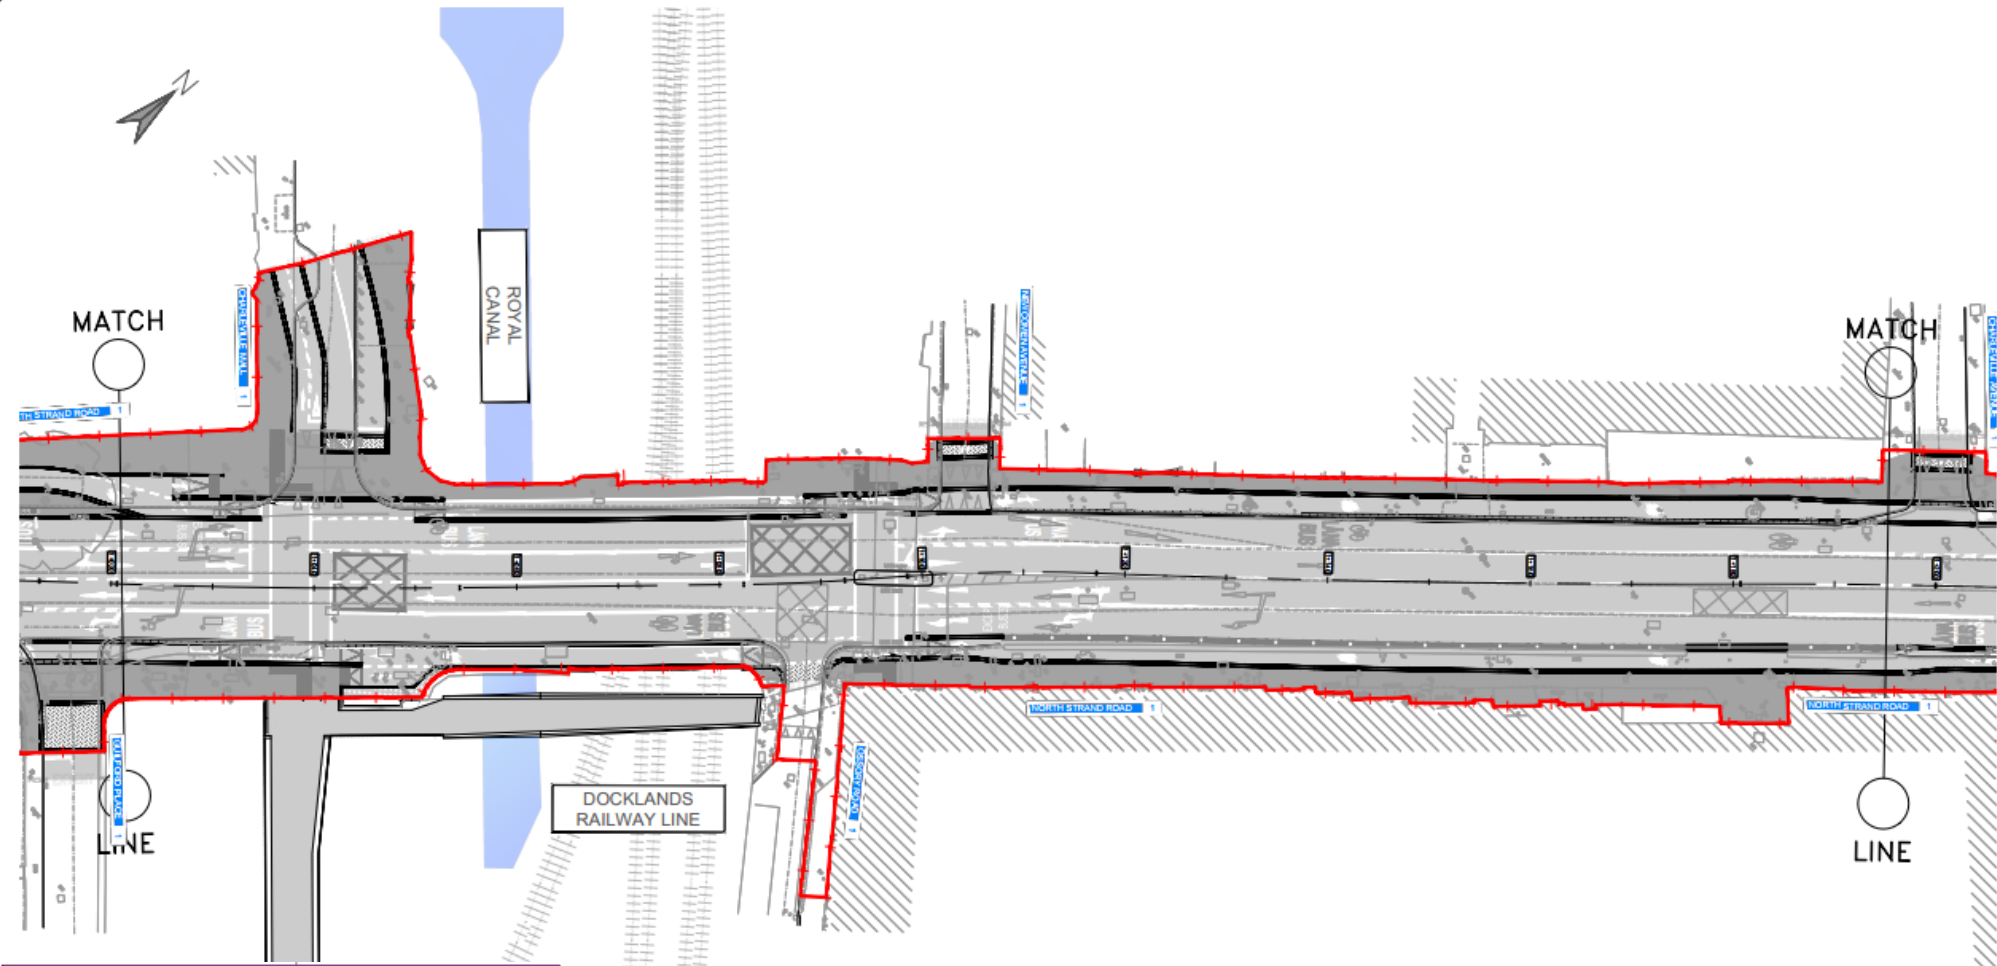


LEGEND

EXISTING PARKING SPACES TO BE REMOVED	
PROPOSED PARKING SPACES	
EXISTING TAXI RANK TO BE REMOVED	
EXISTING TAXI RANK TO BE RETAINED	
PROPOSED TAXI RANK	
EXISTING LOADING BAY TO BE REMOVED	
PROPOSED LOADING BAY	

Car Parking

	Existing	Retained / New
Car	0	0
Taxi	0	0 0
Loading	0	0

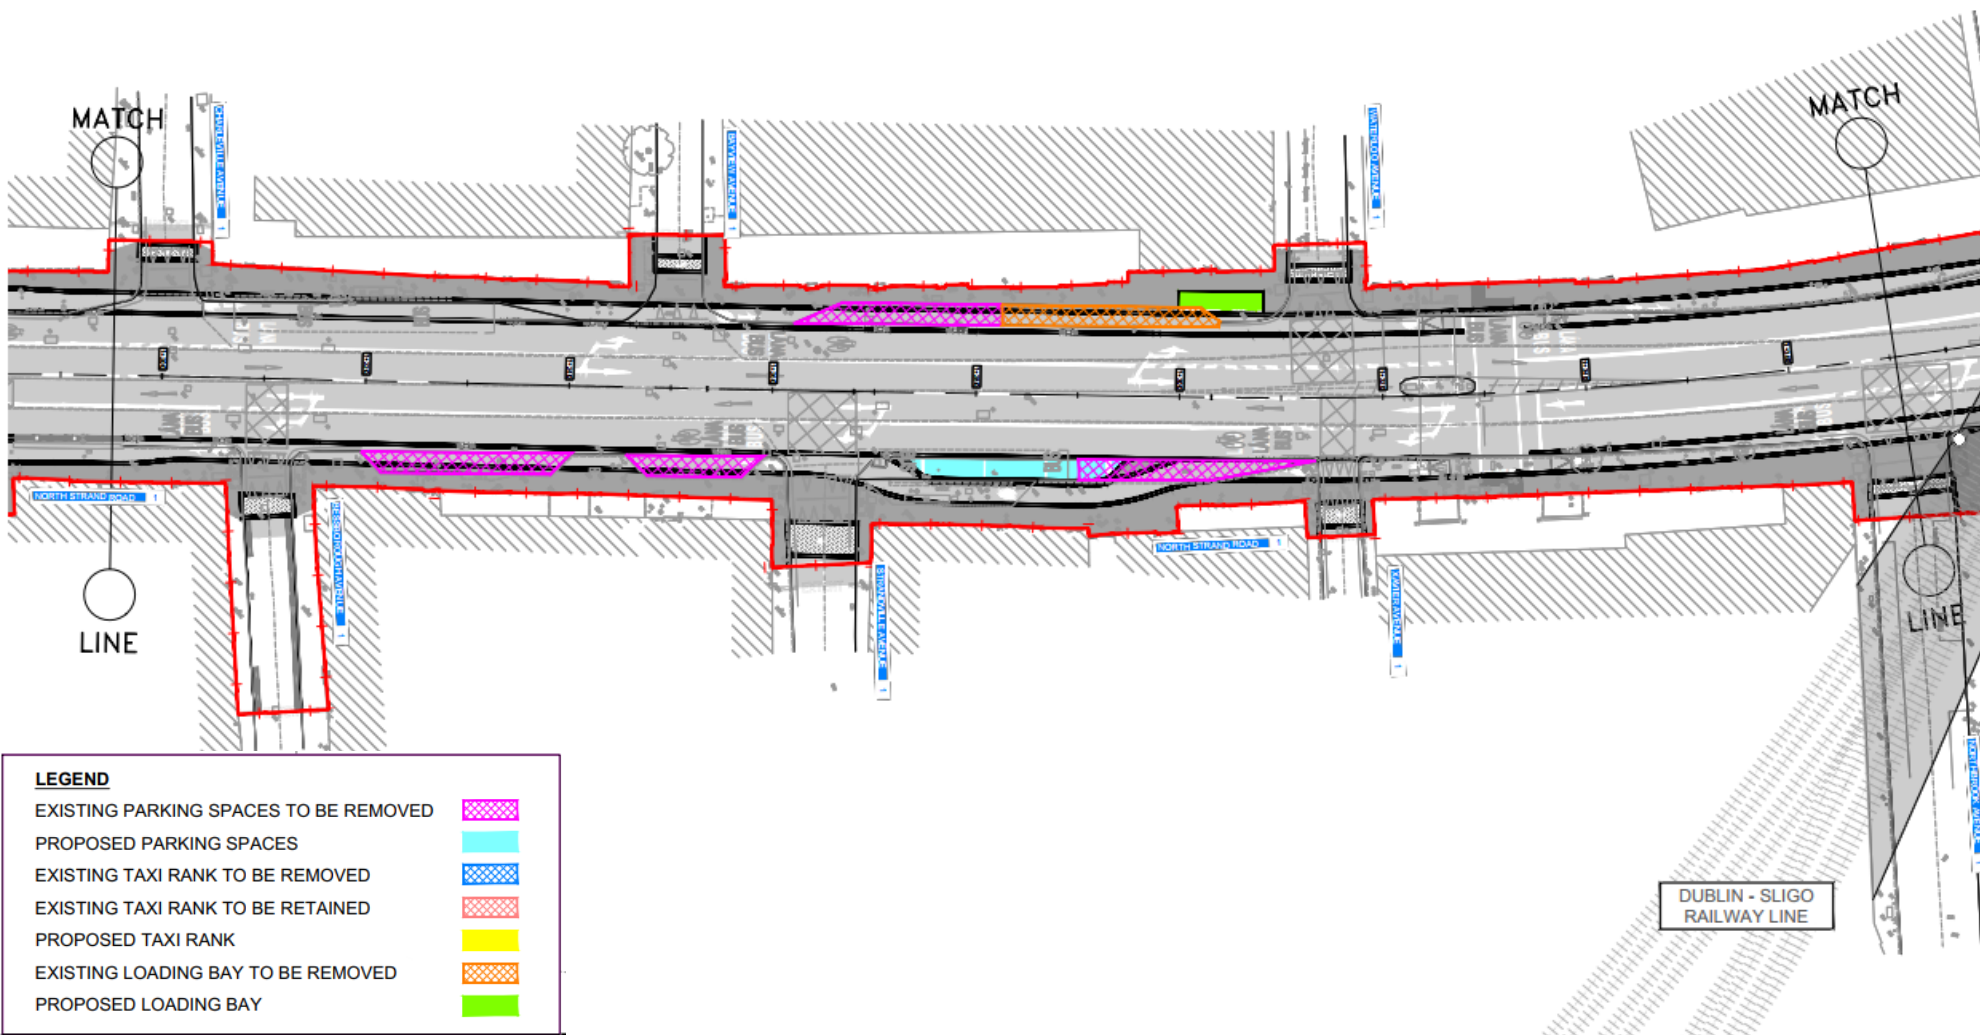

LEGEND

EXISTING PARKING SPACES TO BE REMOVED	
PROPOSED PARKING SPACES	
EXISTING TAXI RANK TO BE REMOVED	
EXISTING TAXI RANK TO BE RETAINED	
PROPOSED TAXI RANK	
EXISTING LOADING BAY TO BE REMOVED	
PROPOSED LOADING BAY	

Car Parking

Existing

Retained / New

Car

9 3

Taxi

0 0

Loading

1 1



Rev	Description	Date	By	Check	App'd

AECOM - Roughan & O'Donovan Alliance




ROUGHAN & O'DONOVAN
CONSULTING ENGINEERS
ARENA HOUSE, ARENA ROAD,
SANDYFORD, DUBLIN 18
D18 V6P5, IRELAND

Drawn: SD Designer: GZ Checked: EDC Approved: EDC Status: Q2 - Tender

Project Title	Clontarf to City Centre Project (Main Works)						
Drawing Title	PARKING INFRASTRUCTURE SHEET 06 OF 17						
Drawing Number	Project	Engineer	Checker	Location	Type	Role	Number
C2CC	ROD	HGN	S2_AE	SK	CH		500106
Scale (A3)	1:250	Date	APRIL 2022	Job No	17.253	Rev	

DO NOT SCALE USE FIGURED DIMENSIONS ONLY

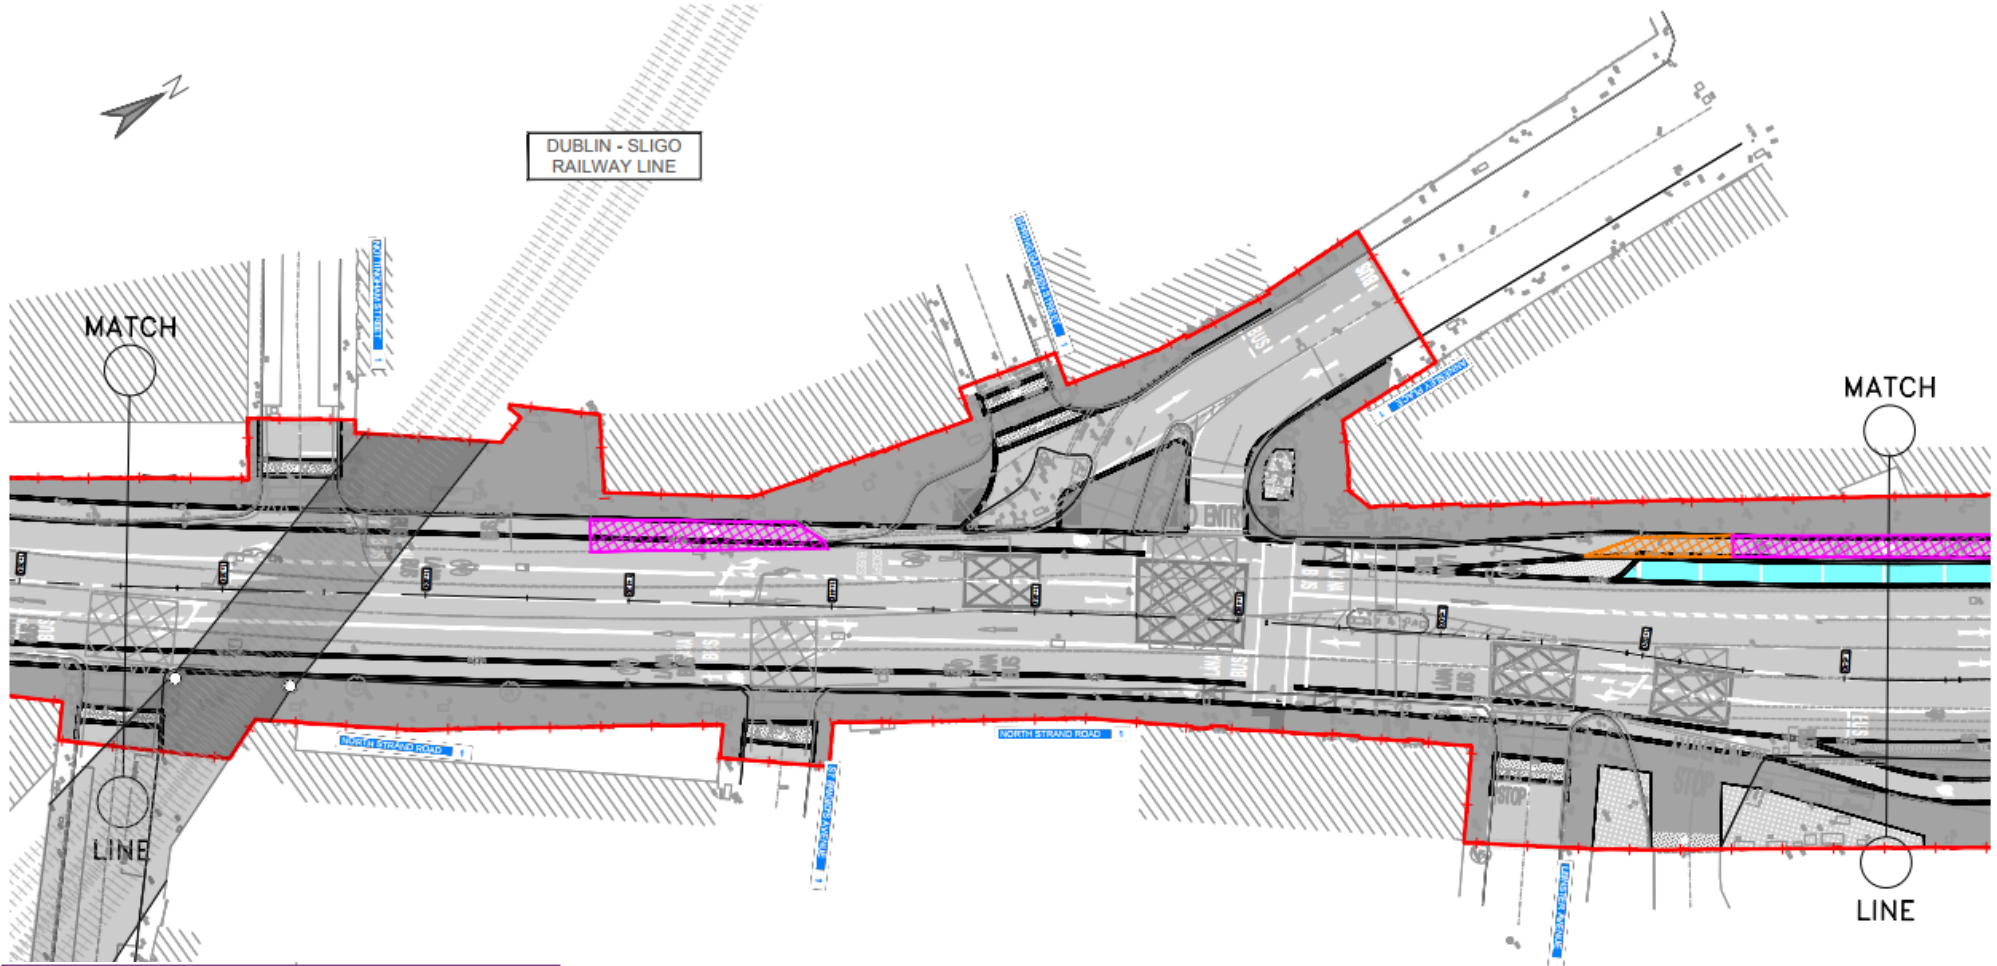


LEGEND

EXISTING PARKING SPACES TO BE REMOVED	
PROPOSED PARKING SPACES	
EXISTING TAXI RANK TO BE REMOVED	
EXISTING TAXI RANK TO BE RETAINED	
PROPOSED TAXI RANK	
EXISTING LOADING BAY TO BE REMOVED	
PROPOSED LOADING BAY	

Car Parking

	Existing	Retained / New
Car	6	4
Taxi	0	0
Loading	1	0

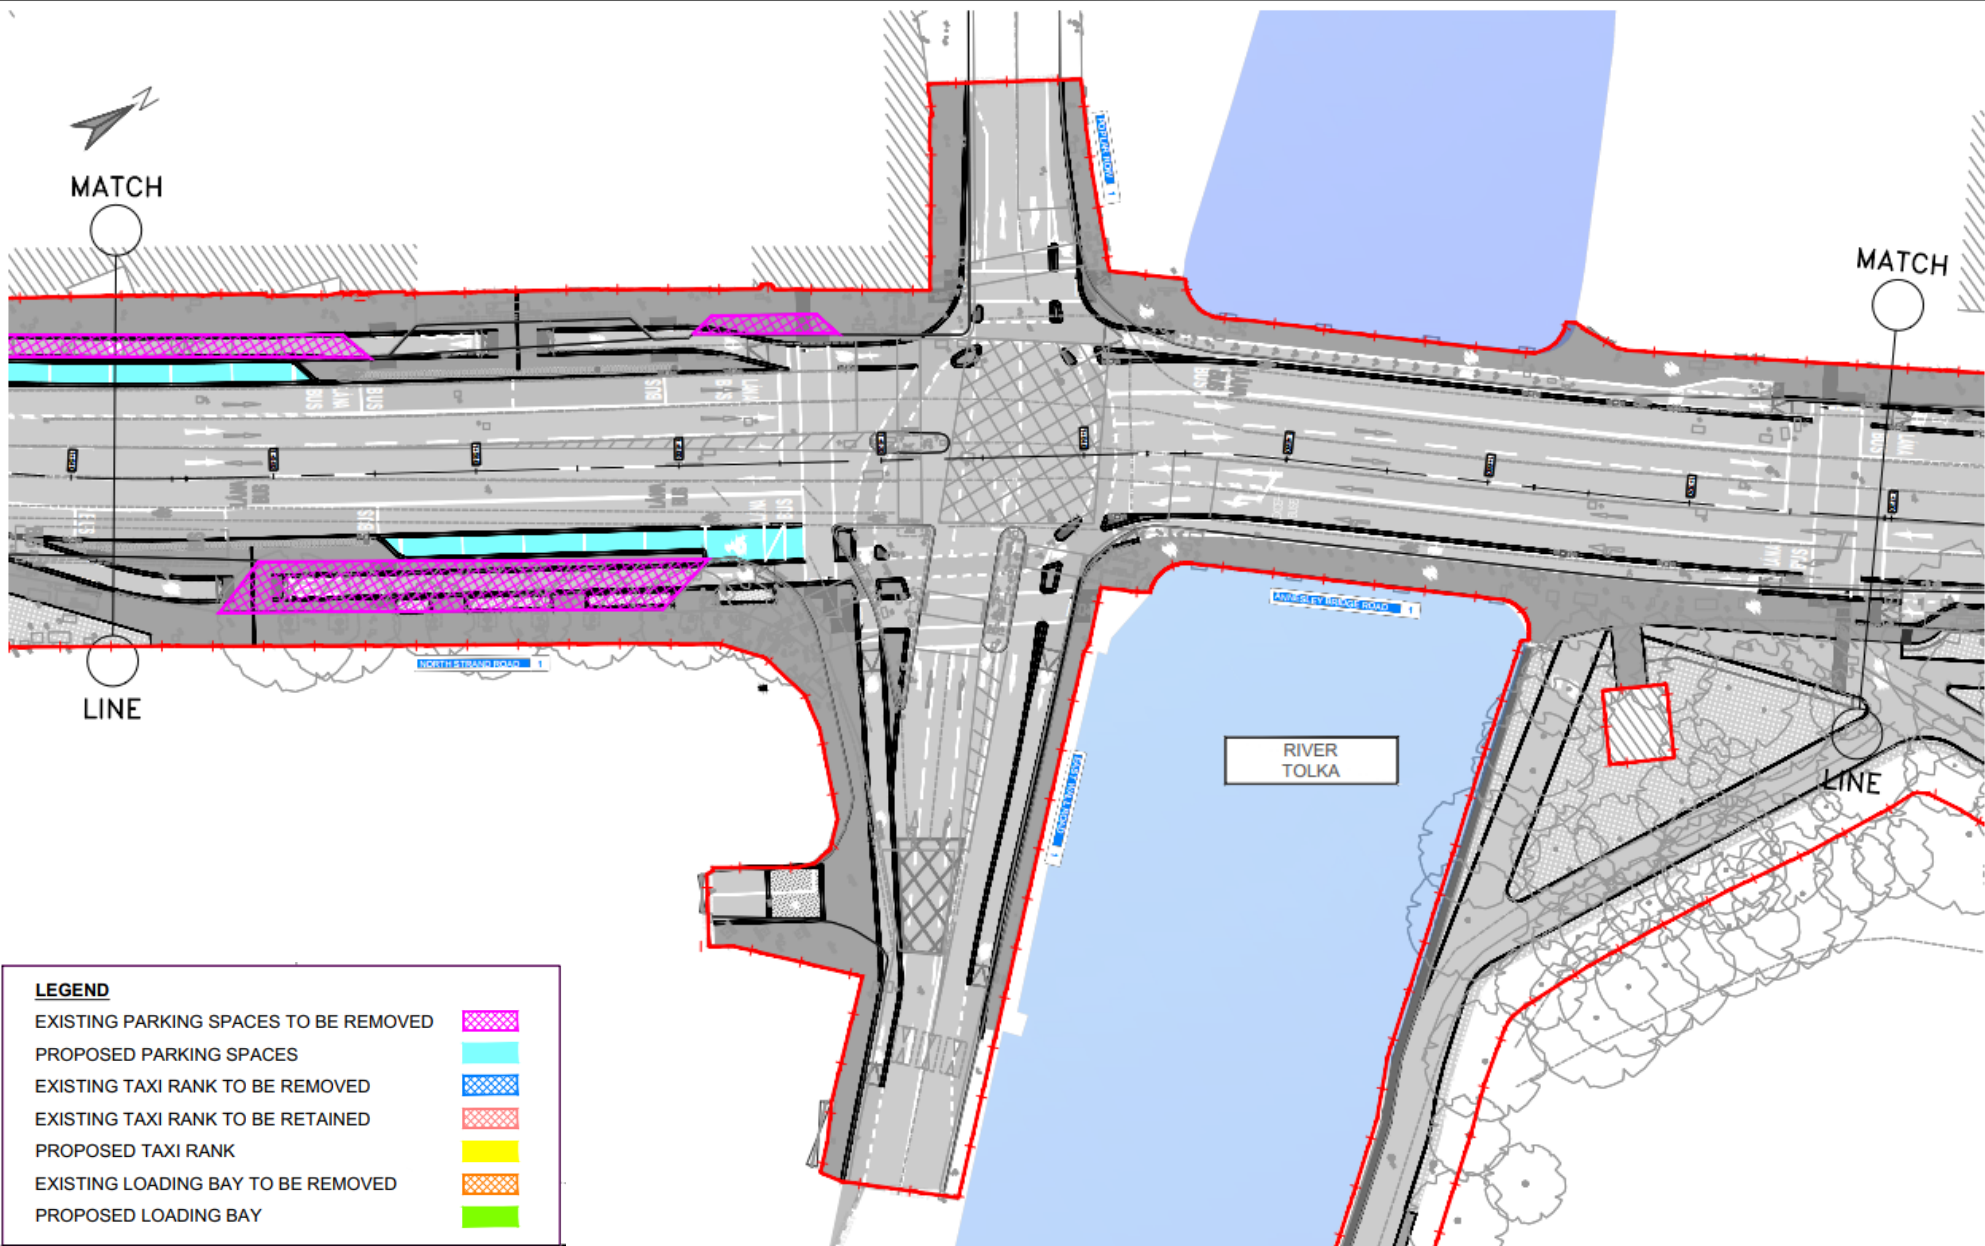

LEGEND

EXISTING PARKING SPACES TO BE REMOVED

PROPOSED PARKING SPACES

EXISTING TAXI RANK TO BE REMOVED

EXISTING TAXI RANK TO BE RETAINED


PROPOSED TAXI RANK

EXISTING LOADING BAY TO BE REMOVED

PROPOSED LOADING BAY

Car Parking

	Existing	Retained / New
Car	19	9
Taxi	0	0
Loading	0	0

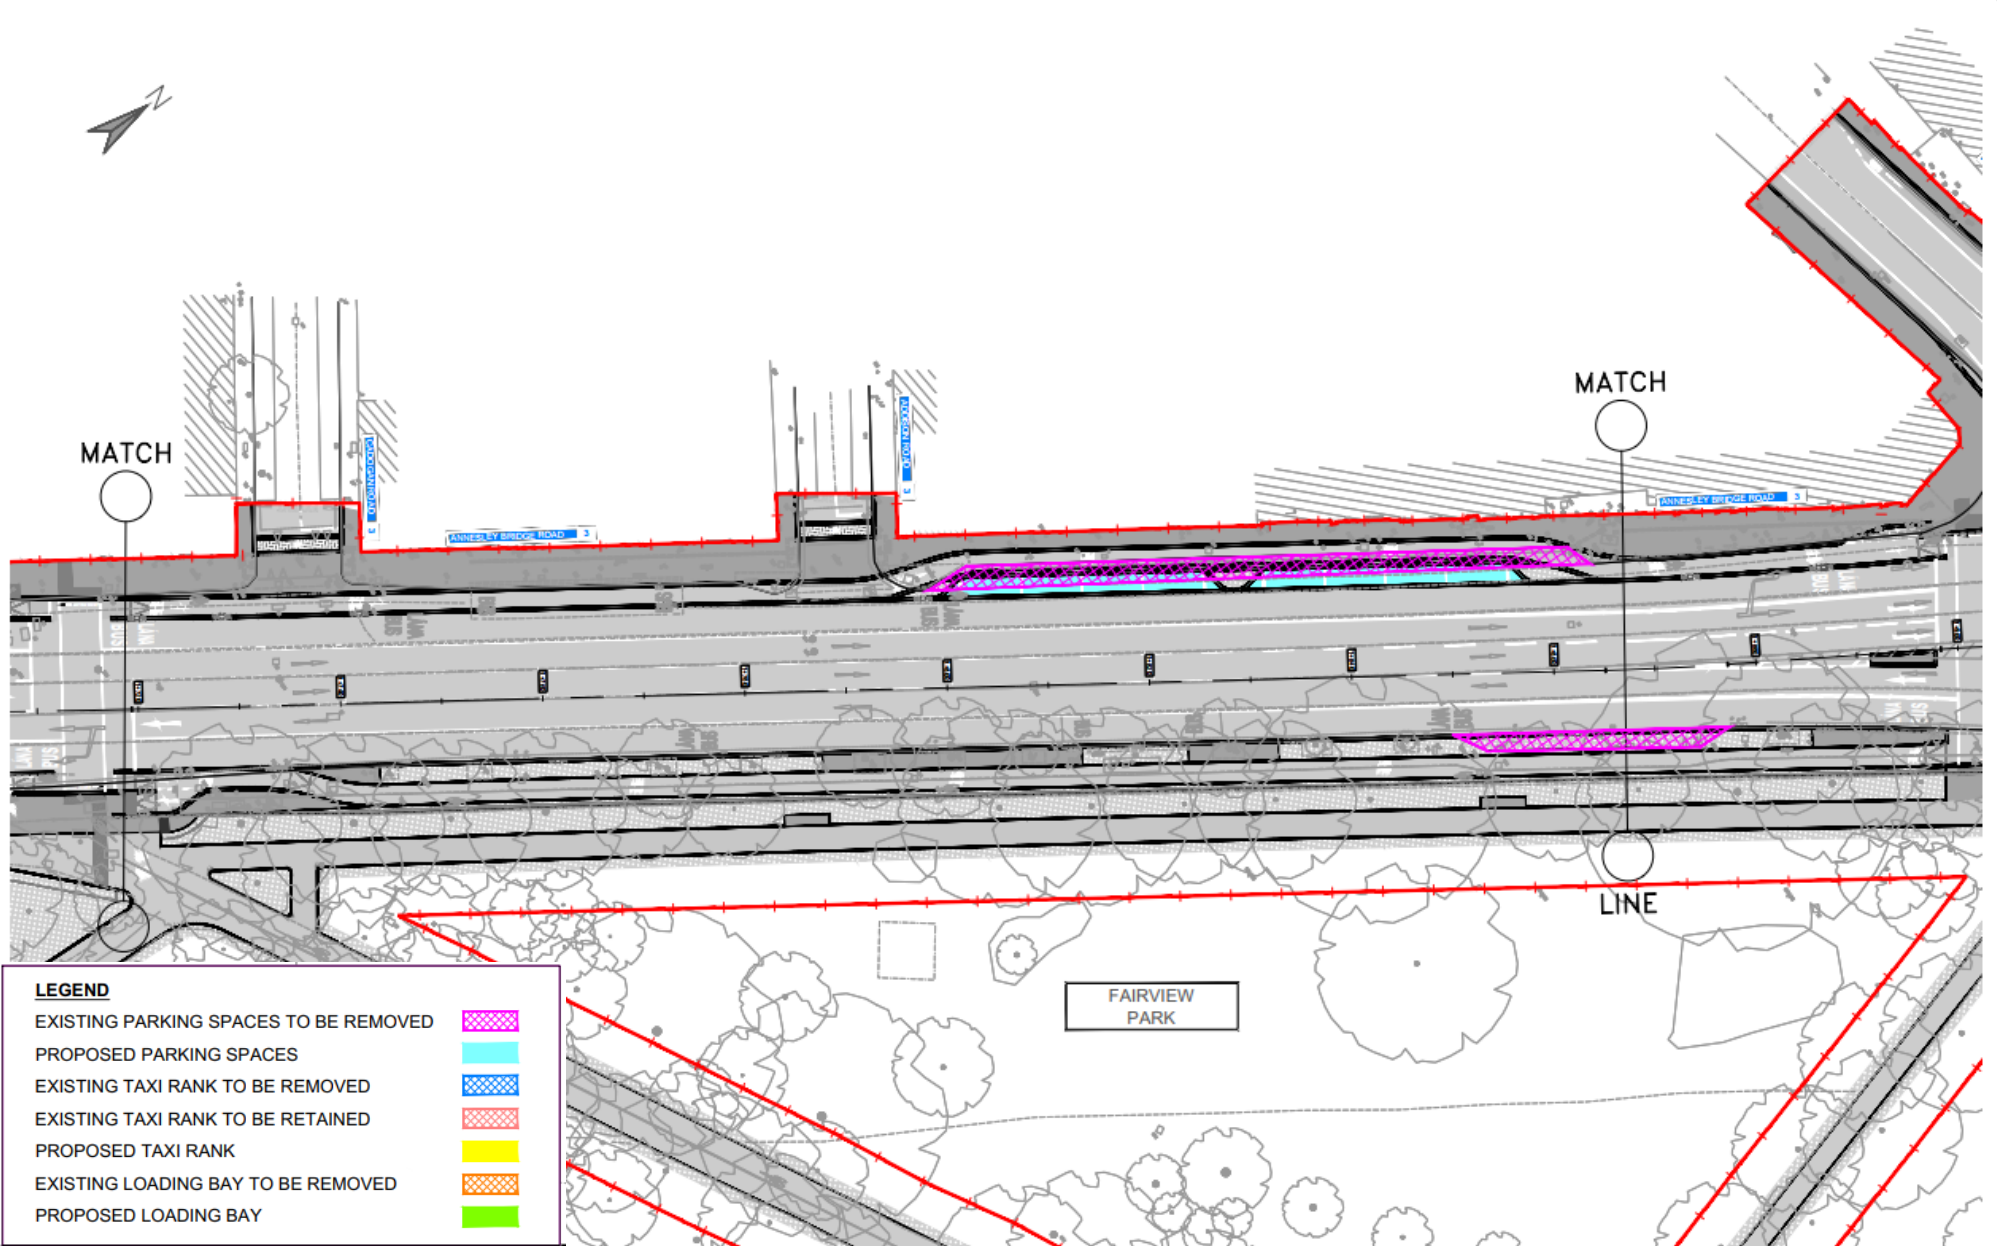

Existing

Retained / New

Car

14



8

Taxi

0



0



Loading

0



0



EXISTING PARKING SPACES TO BE REMOVED
PROPOSED PARKING SPACES
EXISTING TAXI RANK TO BE REMOVED
EXISTING TAXI RANK TO BE RETAINED
PROPOSED TAXI RANK
EXISTING LOADING BAY TO BE REMOVED
PROPOSED LOADING BAY



Comhairle Cathrach
Bhaile Átha Cliath
Dublin City Council

[illegible]


AECOM - Roughan & O'Donovan Alliance



ROUGHAN & O'DONOVAN
CONSULTING ENGINEERS
ARENA HOUSE, ARENA ROAD,
SANDYFORD, DUBLIN 18
D18 VP66, IRELAND

Project Title	Clontarf to City Centre Project (Main Works)					
Drawing Title	PARKING INFRASTRUCTURE SHEET 09 OF 17					
Drawing Number	Project	Originator	Revision	Location	Type	Date
C20C	ROD	HGN	S2_E	SK	CH	50010
Scale (A3)	1:250	Date	APRIL 2022	Job No.	17.203	Rev

DO NOT SCALE USE FIGURED DIMENSIONS ONLY

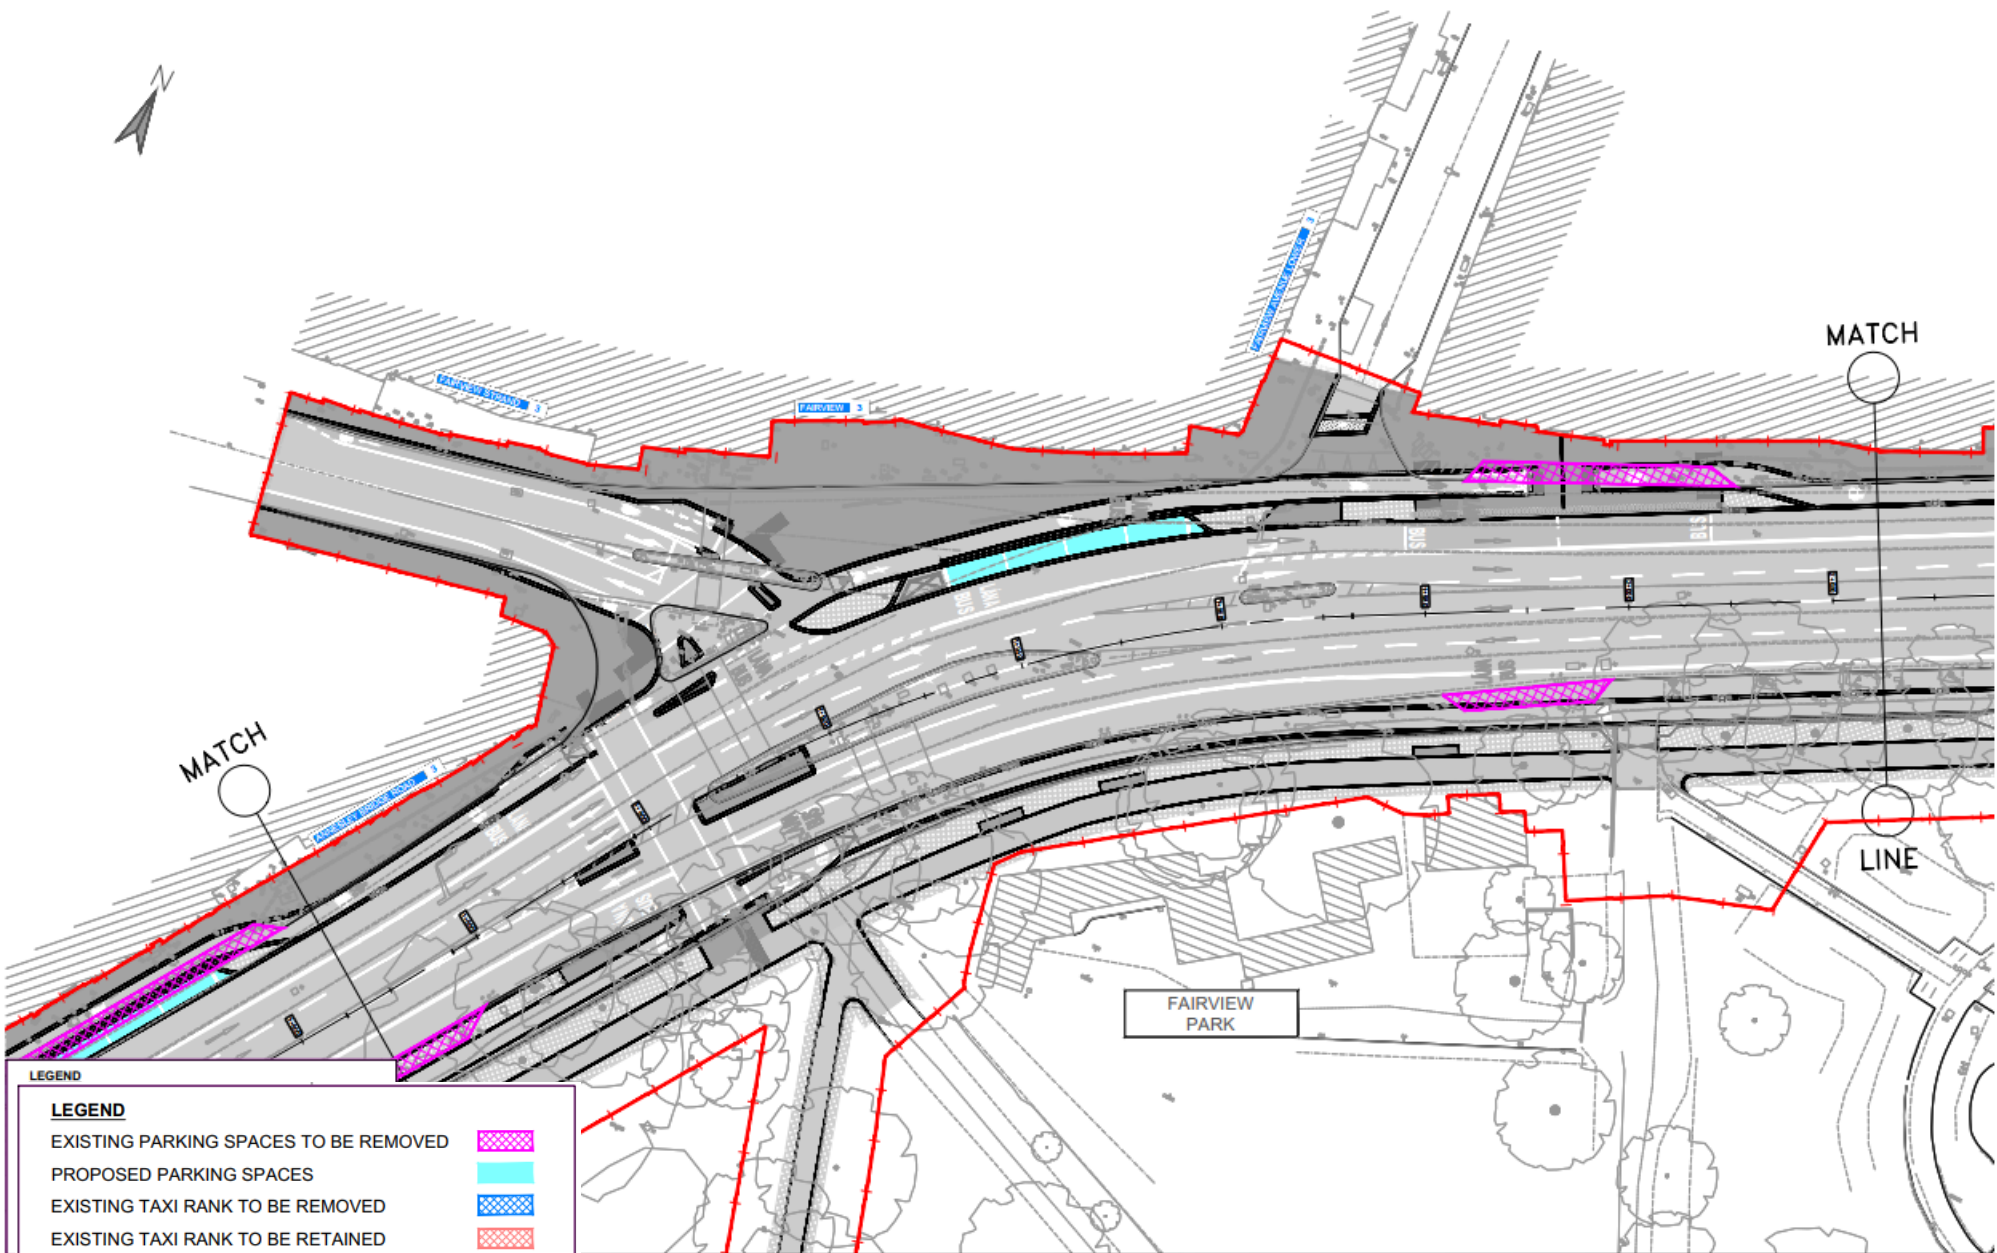

Existing

Retained / New

Car

7



4

Taxi

0



0.



Loading

0



0



LEGEND

EXISTING PARKING SPACES TO BE REMOVED



PROPOSED PARKING SPACES

EXISTING TAXI RANK TO BE REMOVED



EXISTING TAXI RANK TO BE RETAINED



PROPOSED TAXI RANK

EXISTING LOADING BAY TO BE REMOVED



PROPOSED LOADING BAY


[illegible]

AECOM - Roughan & O'Donovan Alliance



ROUGHAN & O'DONOVAN
CONSULTING ENGINEERS
ARENA HOUSE, ARENA ROAD,
SANDYFORD, DUBLIN 18
D18 V0R6, IRELAND

Project Title		Clontarf to City Centre Project (Main Works)					
Drawing Title		PARKING INFRASTRUCTURE SHEET 10 OF 17					
Project Number	Original	Revision	Location	Type	Scale	Revision	
C2CC	ROD	HGN	S2_AE	SK	CH	500111	
Scale (1:1)	1:250	Date	APR/22	2022	Job No	17_203	Rev

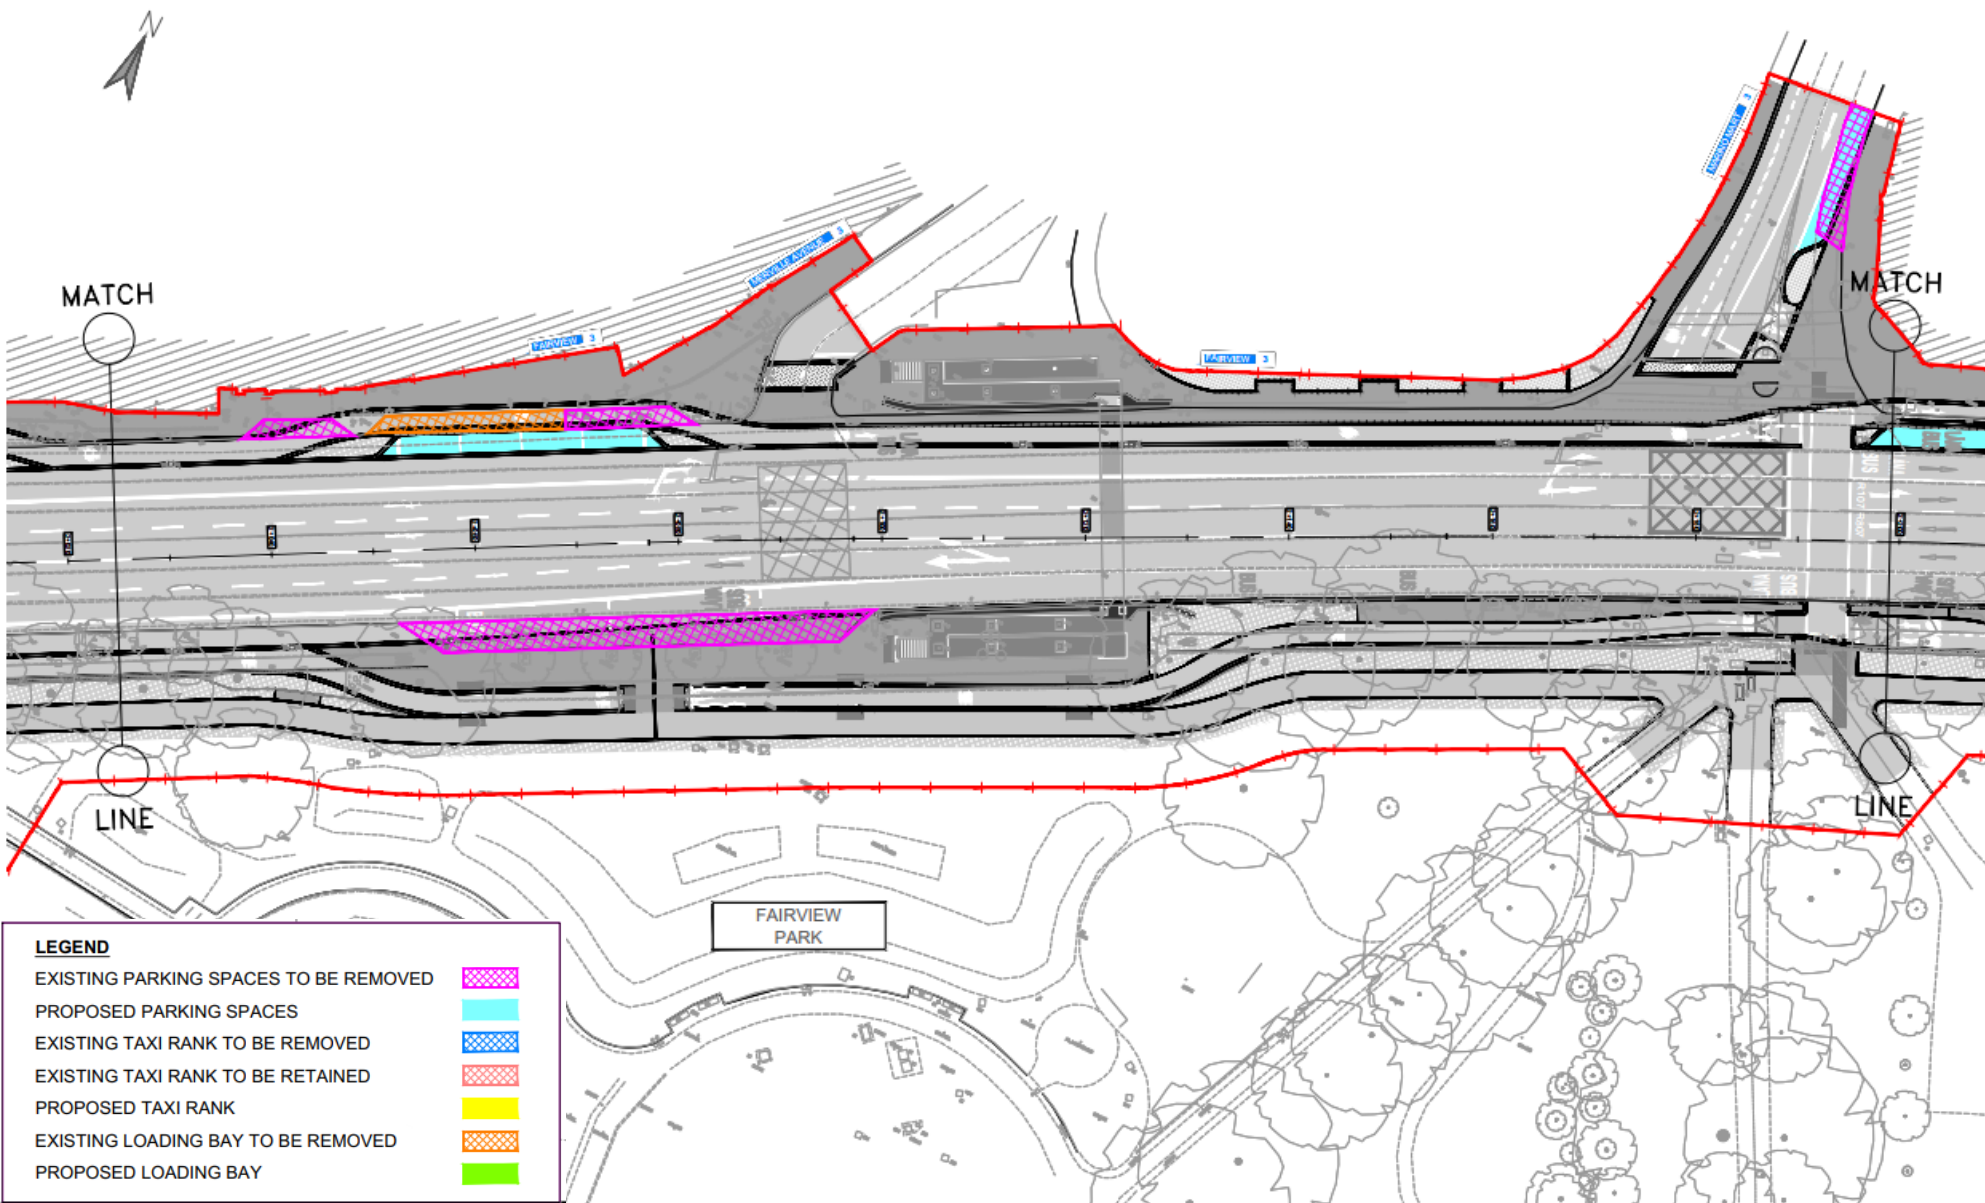


Car Parking

Existing
Retained / New

Car	11		6	
Taxi	0		0	
Loading	1		0	

LEGEND

EXISTING PARKING SPACES TO BE REMOVED	
PROPOSED PARKING SPACES	
EXISTING TAXI RANK TO BE REMOVED	
EXISTING TAXI RANK TO BE RETAINED	
PROPOSED TAXI RANK	
EXISTING LOADING BAY TO BE REMOVED	
PROPOSED LOADING BAY	

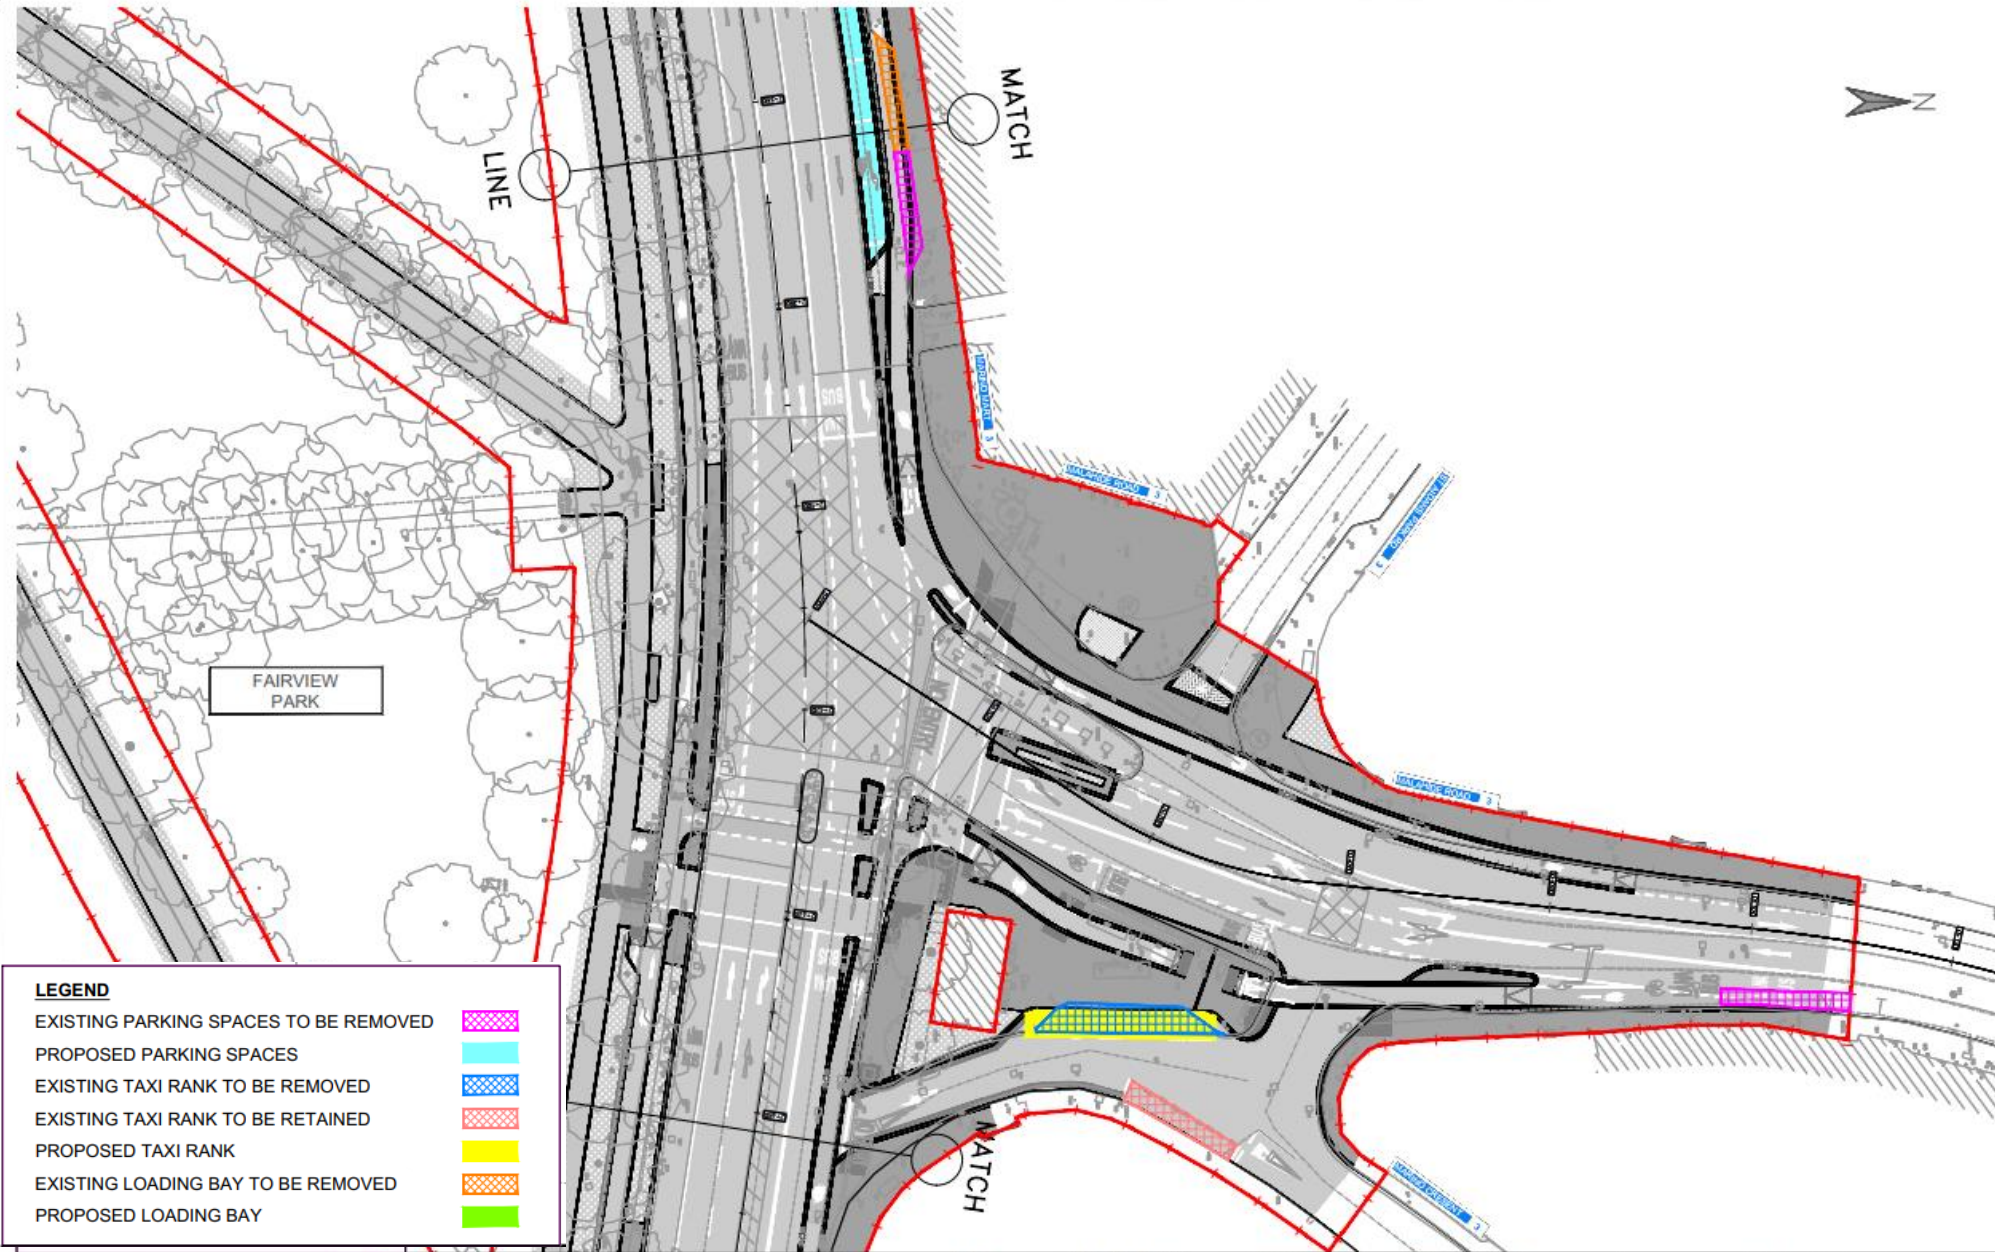

Car Parking

Retained / New

Existing

Car

4 

2

Taxi


2 

2  

Loading

0 

0

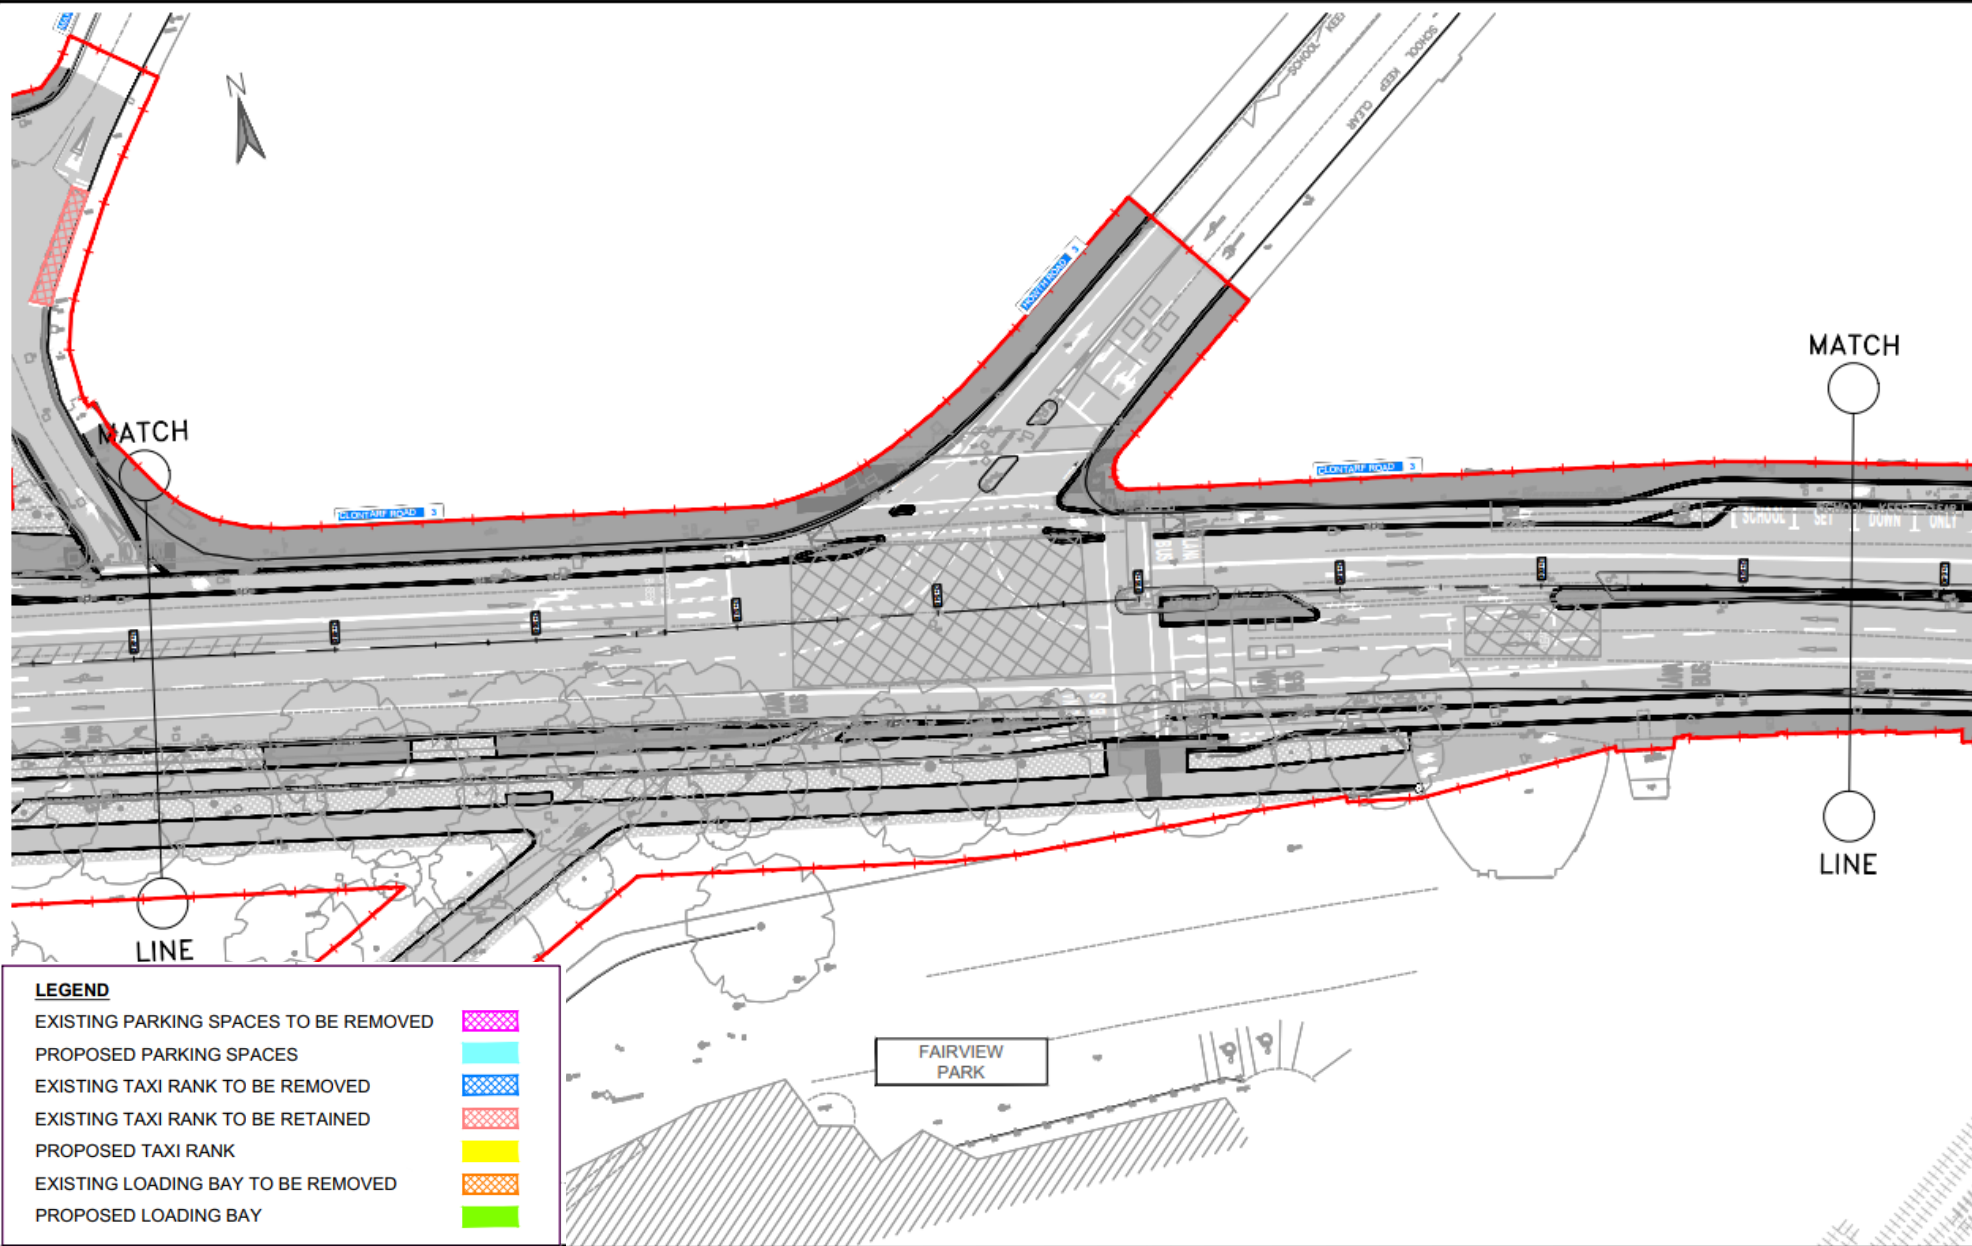


LEGEND

EXISTING PARKING SPACES TO BE REMOVED	
PROPOSED PARKING SPACES	
EXISTING TAXI RANK TO BE REMOVED	
EXISTING TAXI RANK TO BE RETAINED	
PROPOSED TAXI RANK	
EXISTING LOADING BAY TO BE REMOVED	
PROPOSED LOADING BAY	

Car Parking

	Existing	Retained / New
Car	0	0
Taxi	0	0 0
Loading	0	0

DO NOT SCALE USE FIGURED DIMENSIONS ONLY

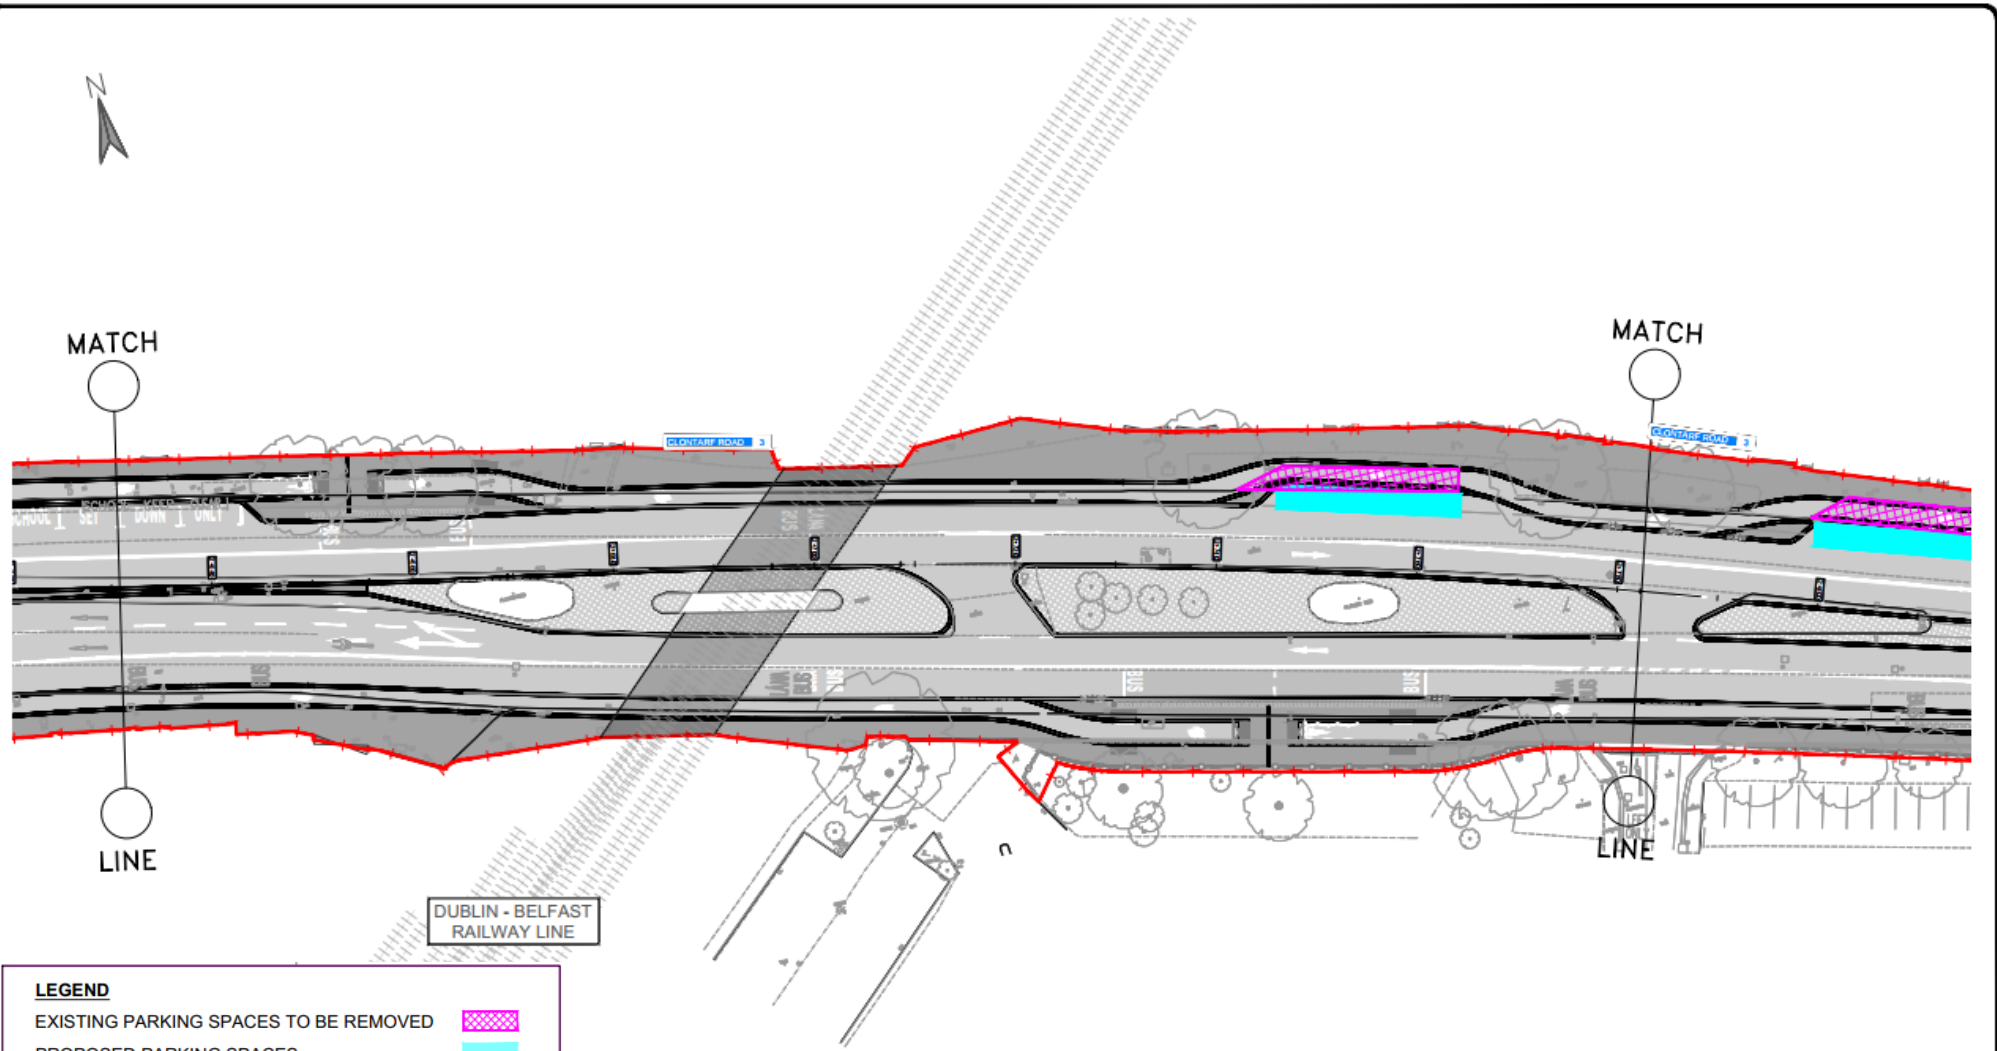


LEGEND

EXISTING PARKING SPACES TO BE REMOVED	
PROPOSED PARKING SPACES	
EXISTING TAXI RANK TO BE REMOVED	
EXISTING TAXI RANK TO BE RETAINED	
PROPOSED TAXI RANK	
EXISTING LOADING BAY TO BE REMOVED	
PROPOSED LOADING BAY	

Car Parking

	Existing	Retained / New
Car	3	3
Taxi	0	0
Set Down	0	1

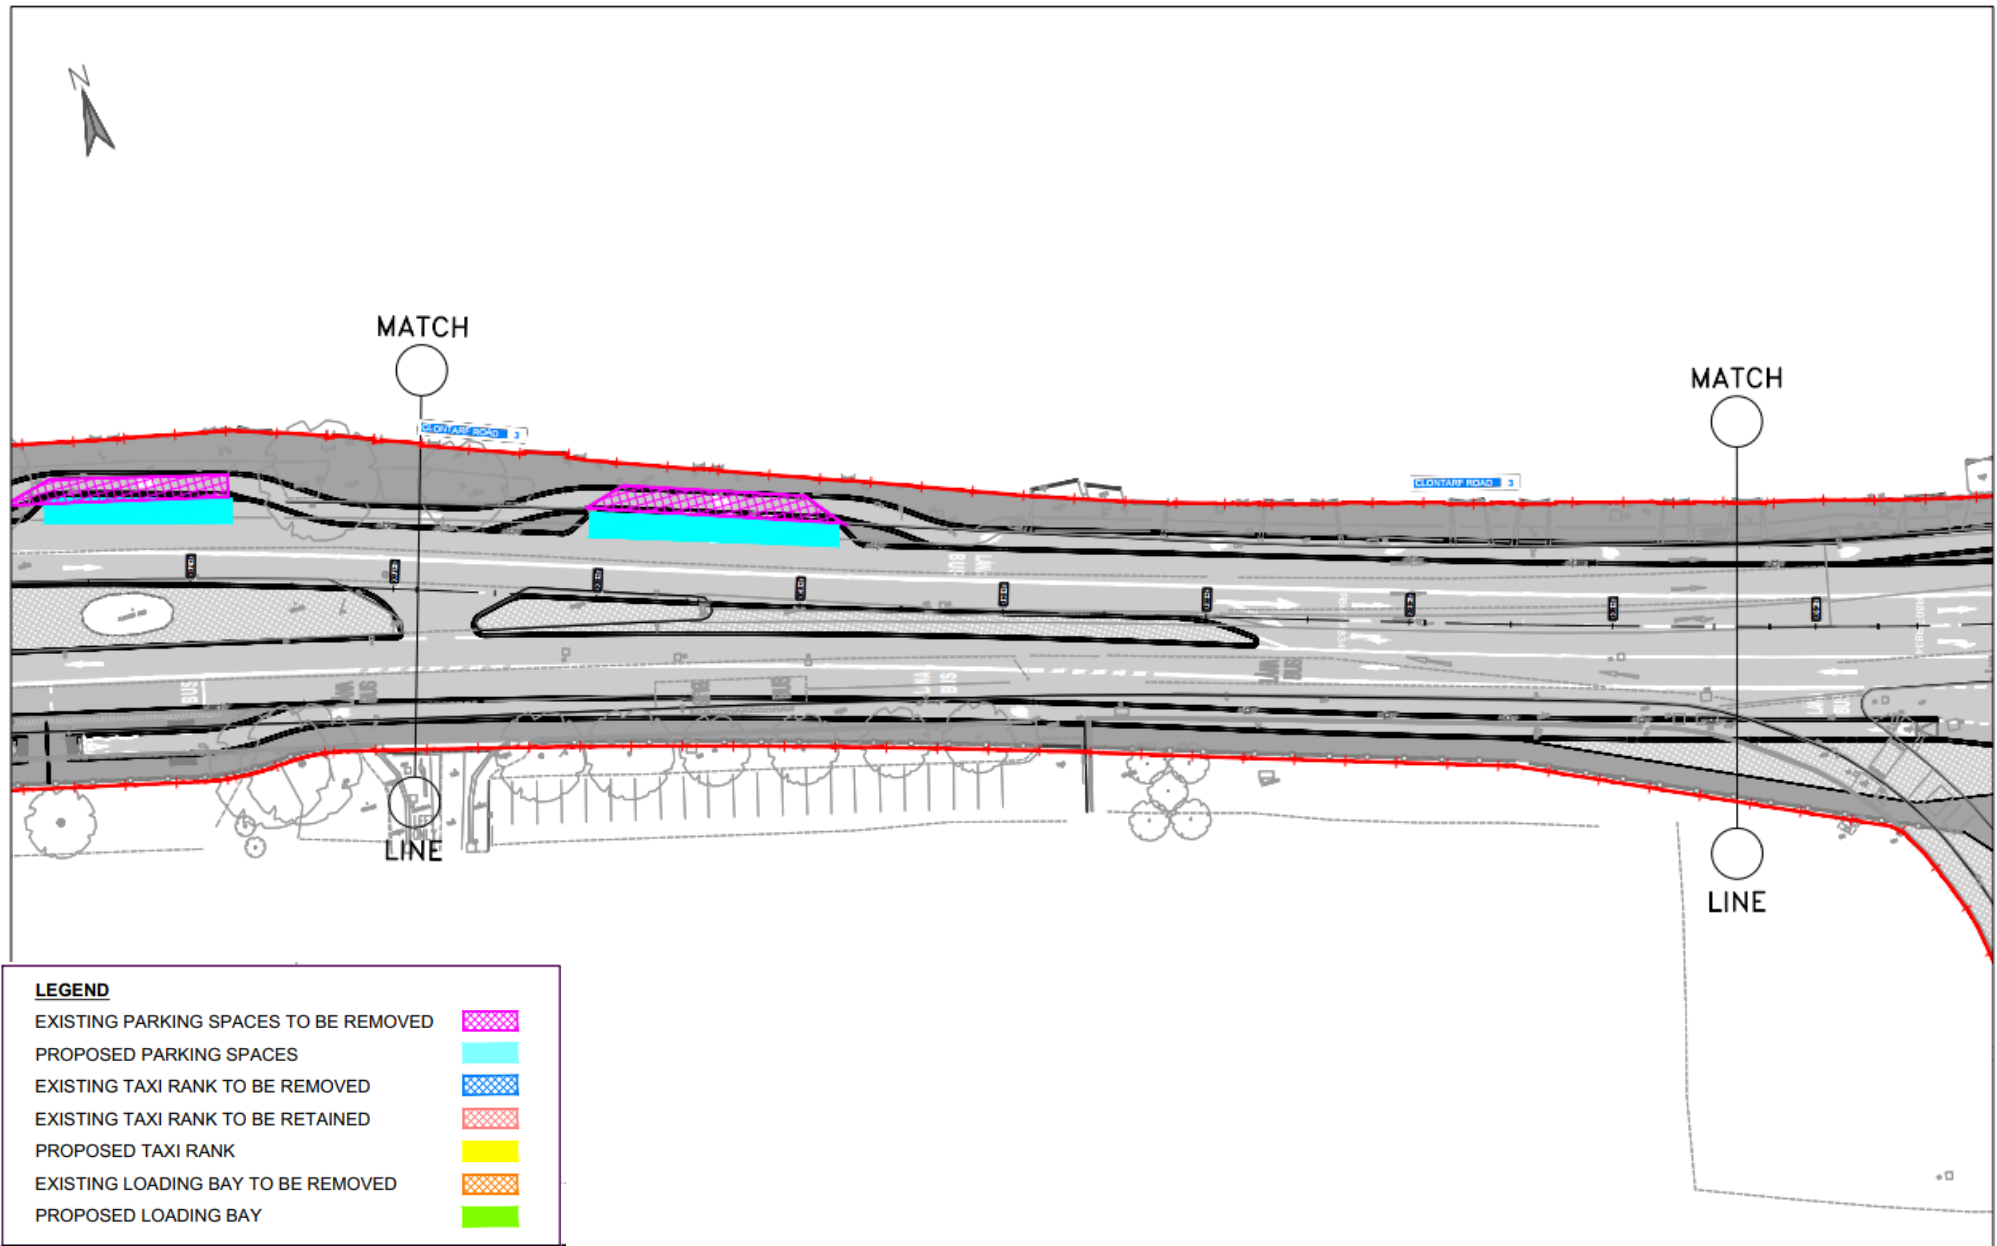

Existing

Retained / New

Car

4



4

Taxi

0



0



Loading

0



o



EXISTING PARKING SPACES TO BE REMOVED
PROPOSED PARKING SPACES
EXISTING TAXI RANK TO BE REMOVED
EXISTING TAXI RANK TO BE RETAINED
PROPOSED TAXI RANK
EXISTING LOADING BAY TO BE REMOVED
PROPOSED LOADING BAY



Comhairle Cathrach
Bhaile Átha Cliath
Dublin City Council

[illegible]



AECOM - Roughan & O'Donovan Alliance



ROUGHAN & O'DONOVAN
CONSULTING ENGINEERS
ARENA HOUSE, ARENA ROAD,
SANDYFORD, DUBLIN 18
D18 VBPS, IRELAND

Project Title	Clontarf to City Centre Project (Main Works)						
Drawing Title	PARKING INFRASTRUCTURE SHEET 16 OF 17						
Drawing Number	Project C2CC	Engineer ROD	Volume HGR	Location S2_AE	Type SK	Rate CH	Number 500116
Scale (A3)	1:250	Date	APRIL 2022	Job No	17.203	Rev	

DO NOT SCALE USE FIGURED DIMENSIONS ONLY

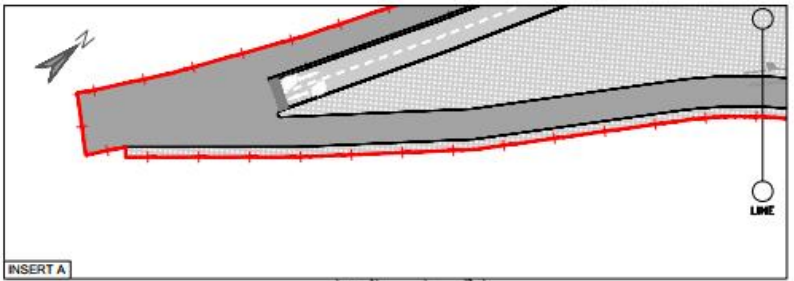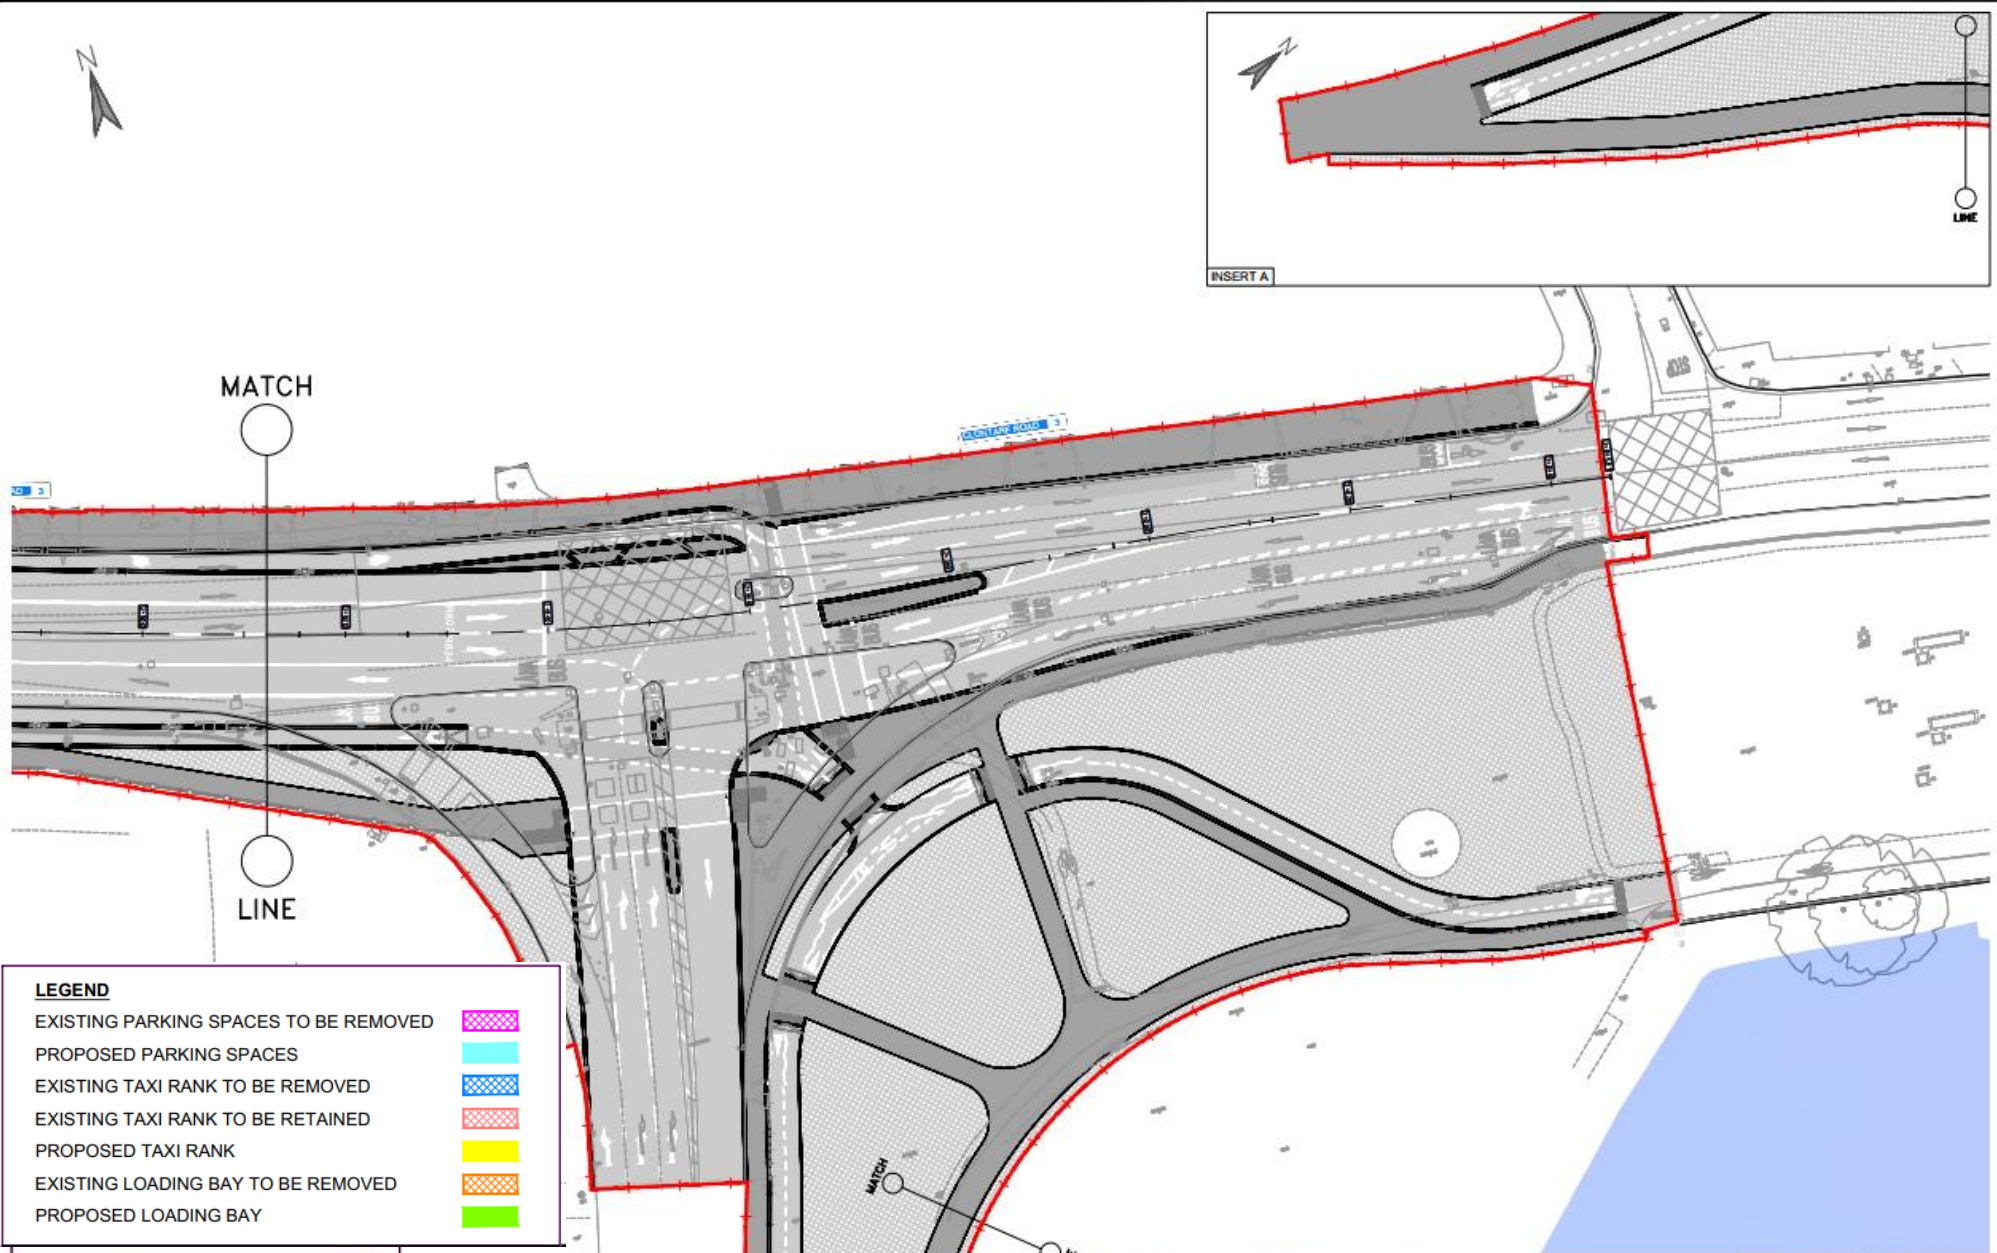

LEGEND	
EXISTING PARKING SPACES TO BE REMOVED	
PROPOSED PARKING SPACES	
EXISTING TAXI RANK TO BE REMOVED	
EXISTING TAXI RANK TO BE RETAINED	
PROPOSED TAXI RANK	
EXISTING LOADING BAY TO BE REMOVED	
PROPOSED LOADING BAY	

Car Parking

	Existing	Retained / New
Car	0	0
Taxi	0	0 0
Loading	0	0