


## Legend

- Storm water route
- Grand Canal Tunnel
- Existing
- Proposed
- 200m\_buffer
- 100m\_buffer
- Proposed bridges
- Pedestrian
- Road
- Protected structures
- SDZ Planning Scheme (incorporated into CDP)
- Existing Landmark
- Potential Landmark
- Viewing Cones
- Viewing Points

This document is the property of JBA Consulting Engineers and Scientists Ltd. It shall not be reproduced in whole or in part, nor disclosed to a third party, without the permission of JBA Consulting Engineers and Scientists Ltd.


JBA Consulting Engineers and Scientists Ltd  
 24 Grove Island  
 Corbally  
 LIMERICK  
 Ireland



## Grand Canal Storm Outfall Extension EIAR Scoping Report - Visual Constraints

Drawn by: CON	Scale: 1:8000
Checked by: BOC	
Approved by: BOC	
File Name: DZP-JBAI-XX-XX-DR-L-0001-S4-P01	
Status: Current	



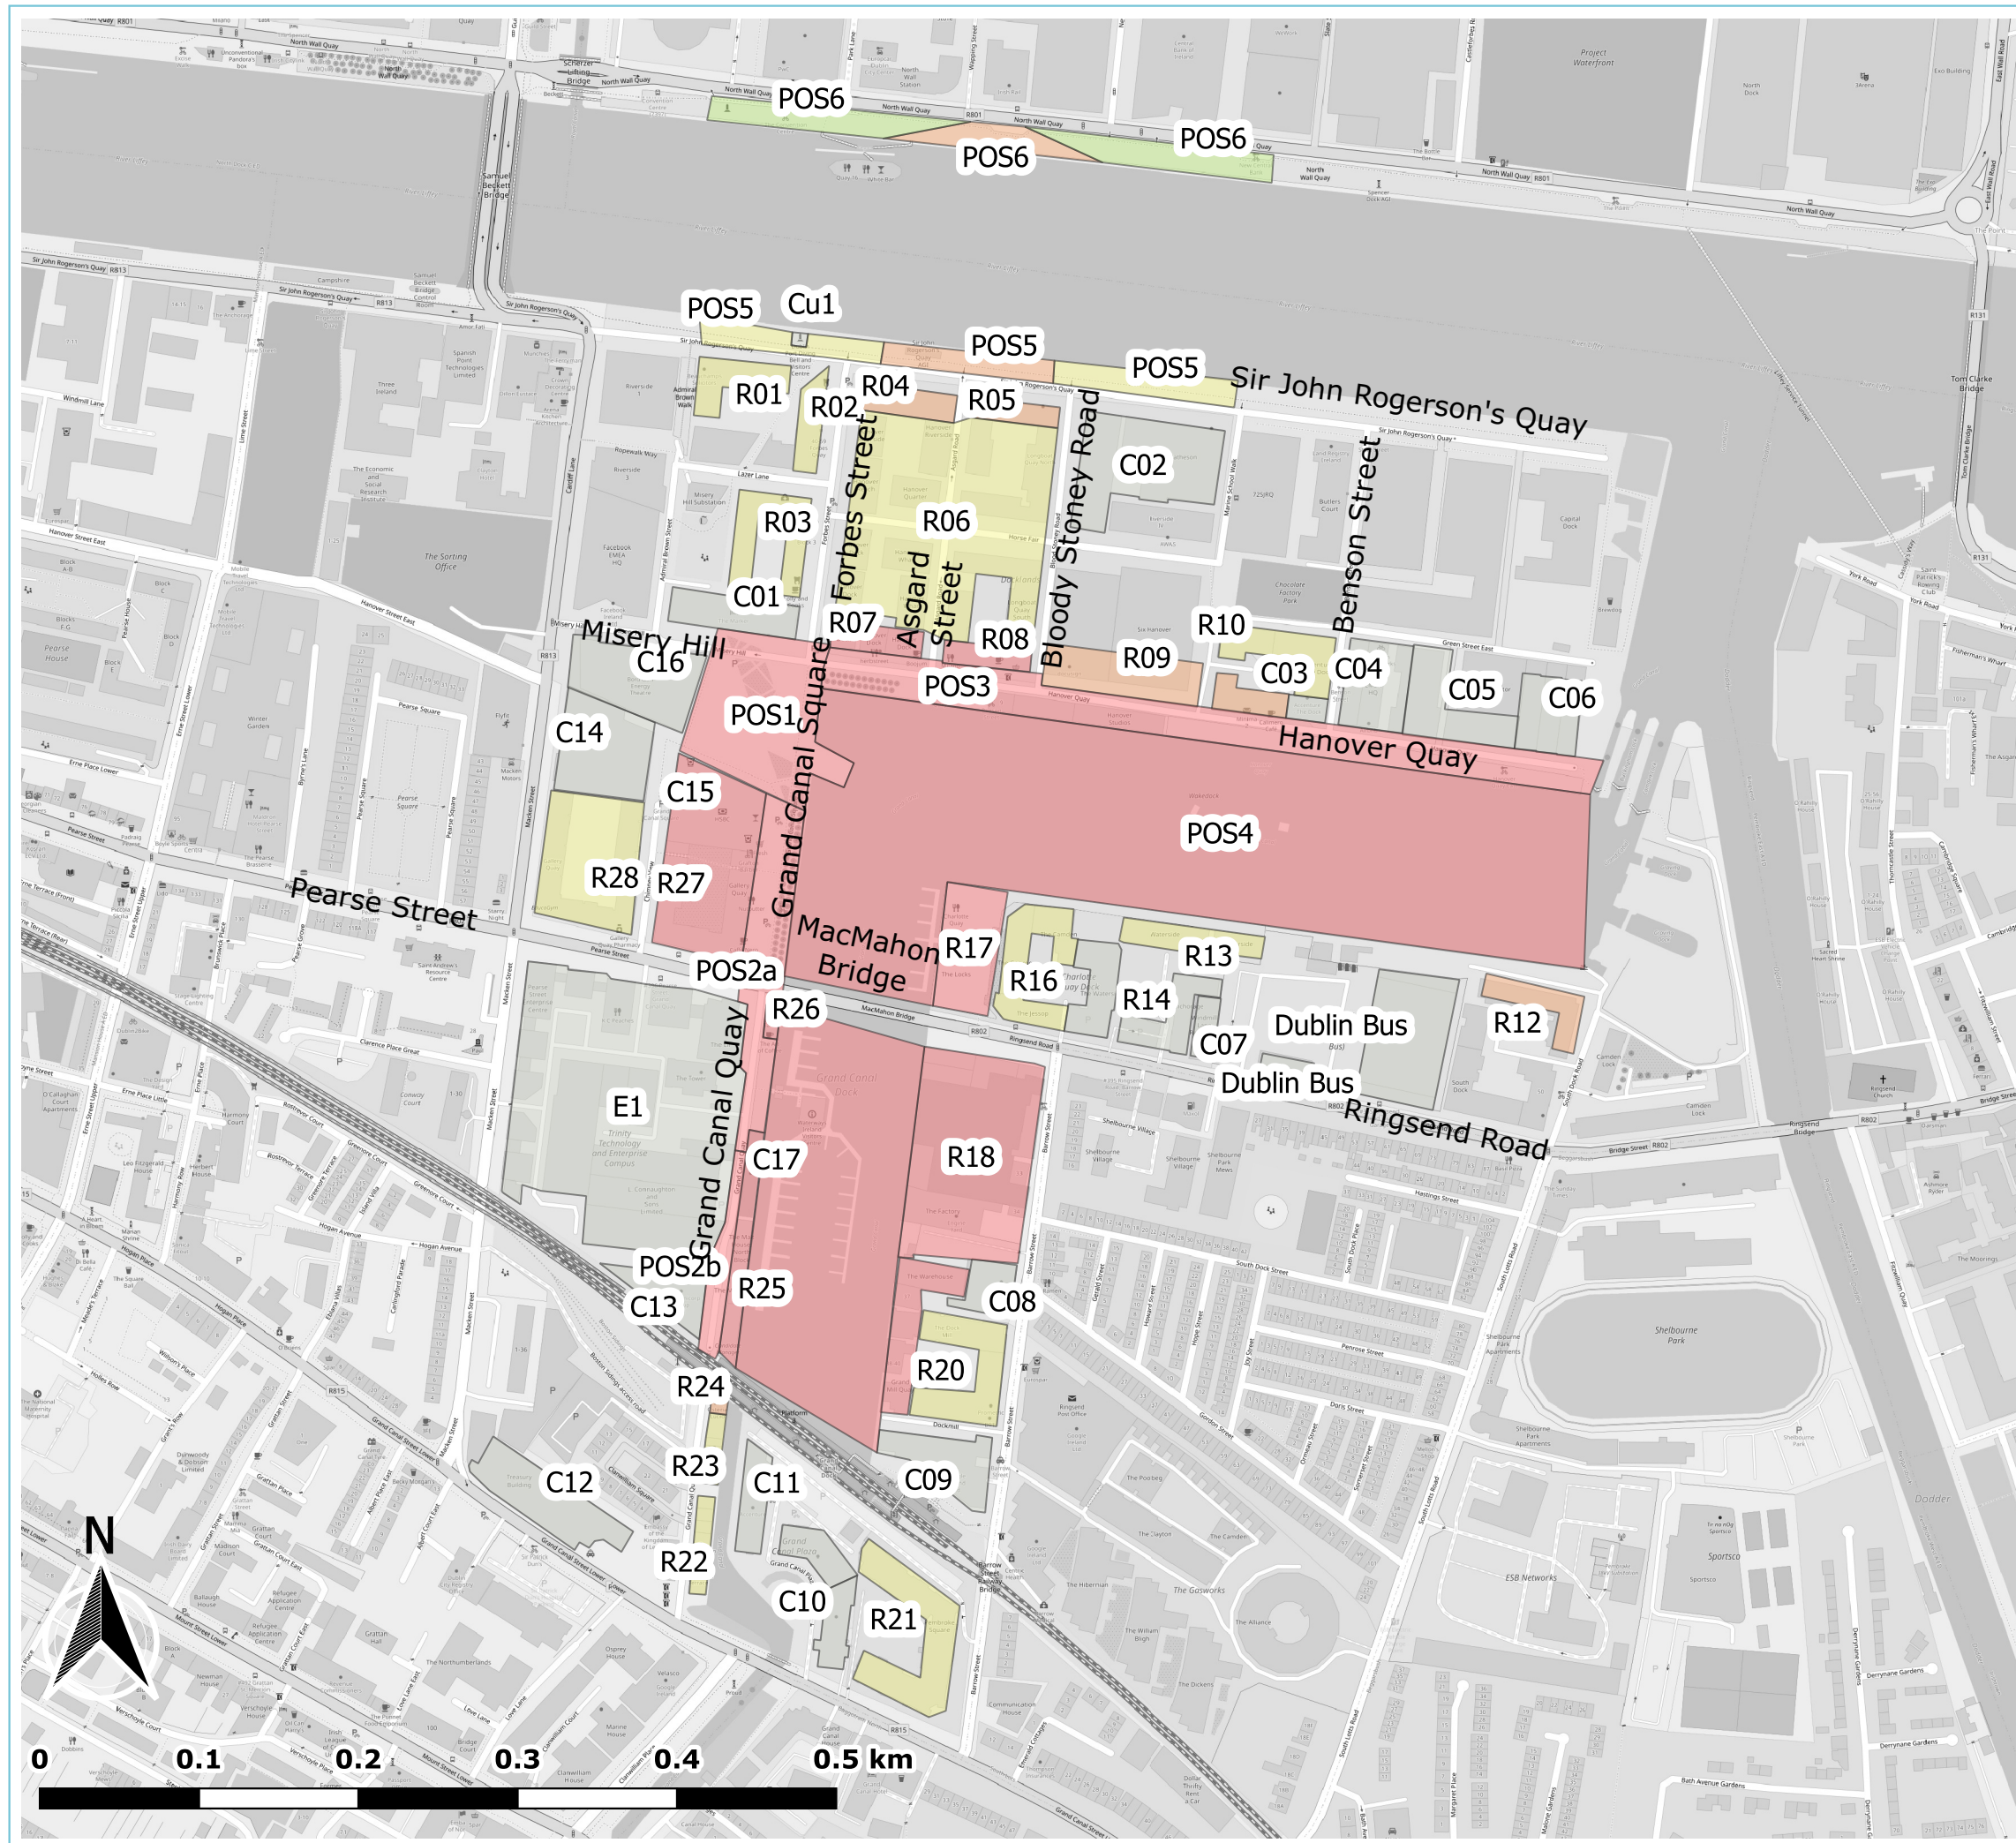

## Legend

### Visual Receptors - Construction

- 0. N/A
- 1. Imperceptible
- 2. Slight
- 3. Moderate
- 4. Significant

This document is the property of JBA Consulting Engineers and Scientists Ltd. It shall not be reproduced in whole or in part, nor disclosed to a third party, without the permission of JBA Consulting Engineers and Scientists Ltd.

JBA Consulting Engineers  
and Scientists Ltd  
24 Grove Island  
Corbally  
LIMERICK  
Ireland

**JBA**  
consulting

### LVIA Grand Canal Dock - Visual Receptors - Construction

Drawn by: CON

Checked by: CP


Approved by: BOC

File Name: DZP-JBAI-XX-XX-DR-L-0002-S4-P02

Status: Current

Scale:  
1:7,000



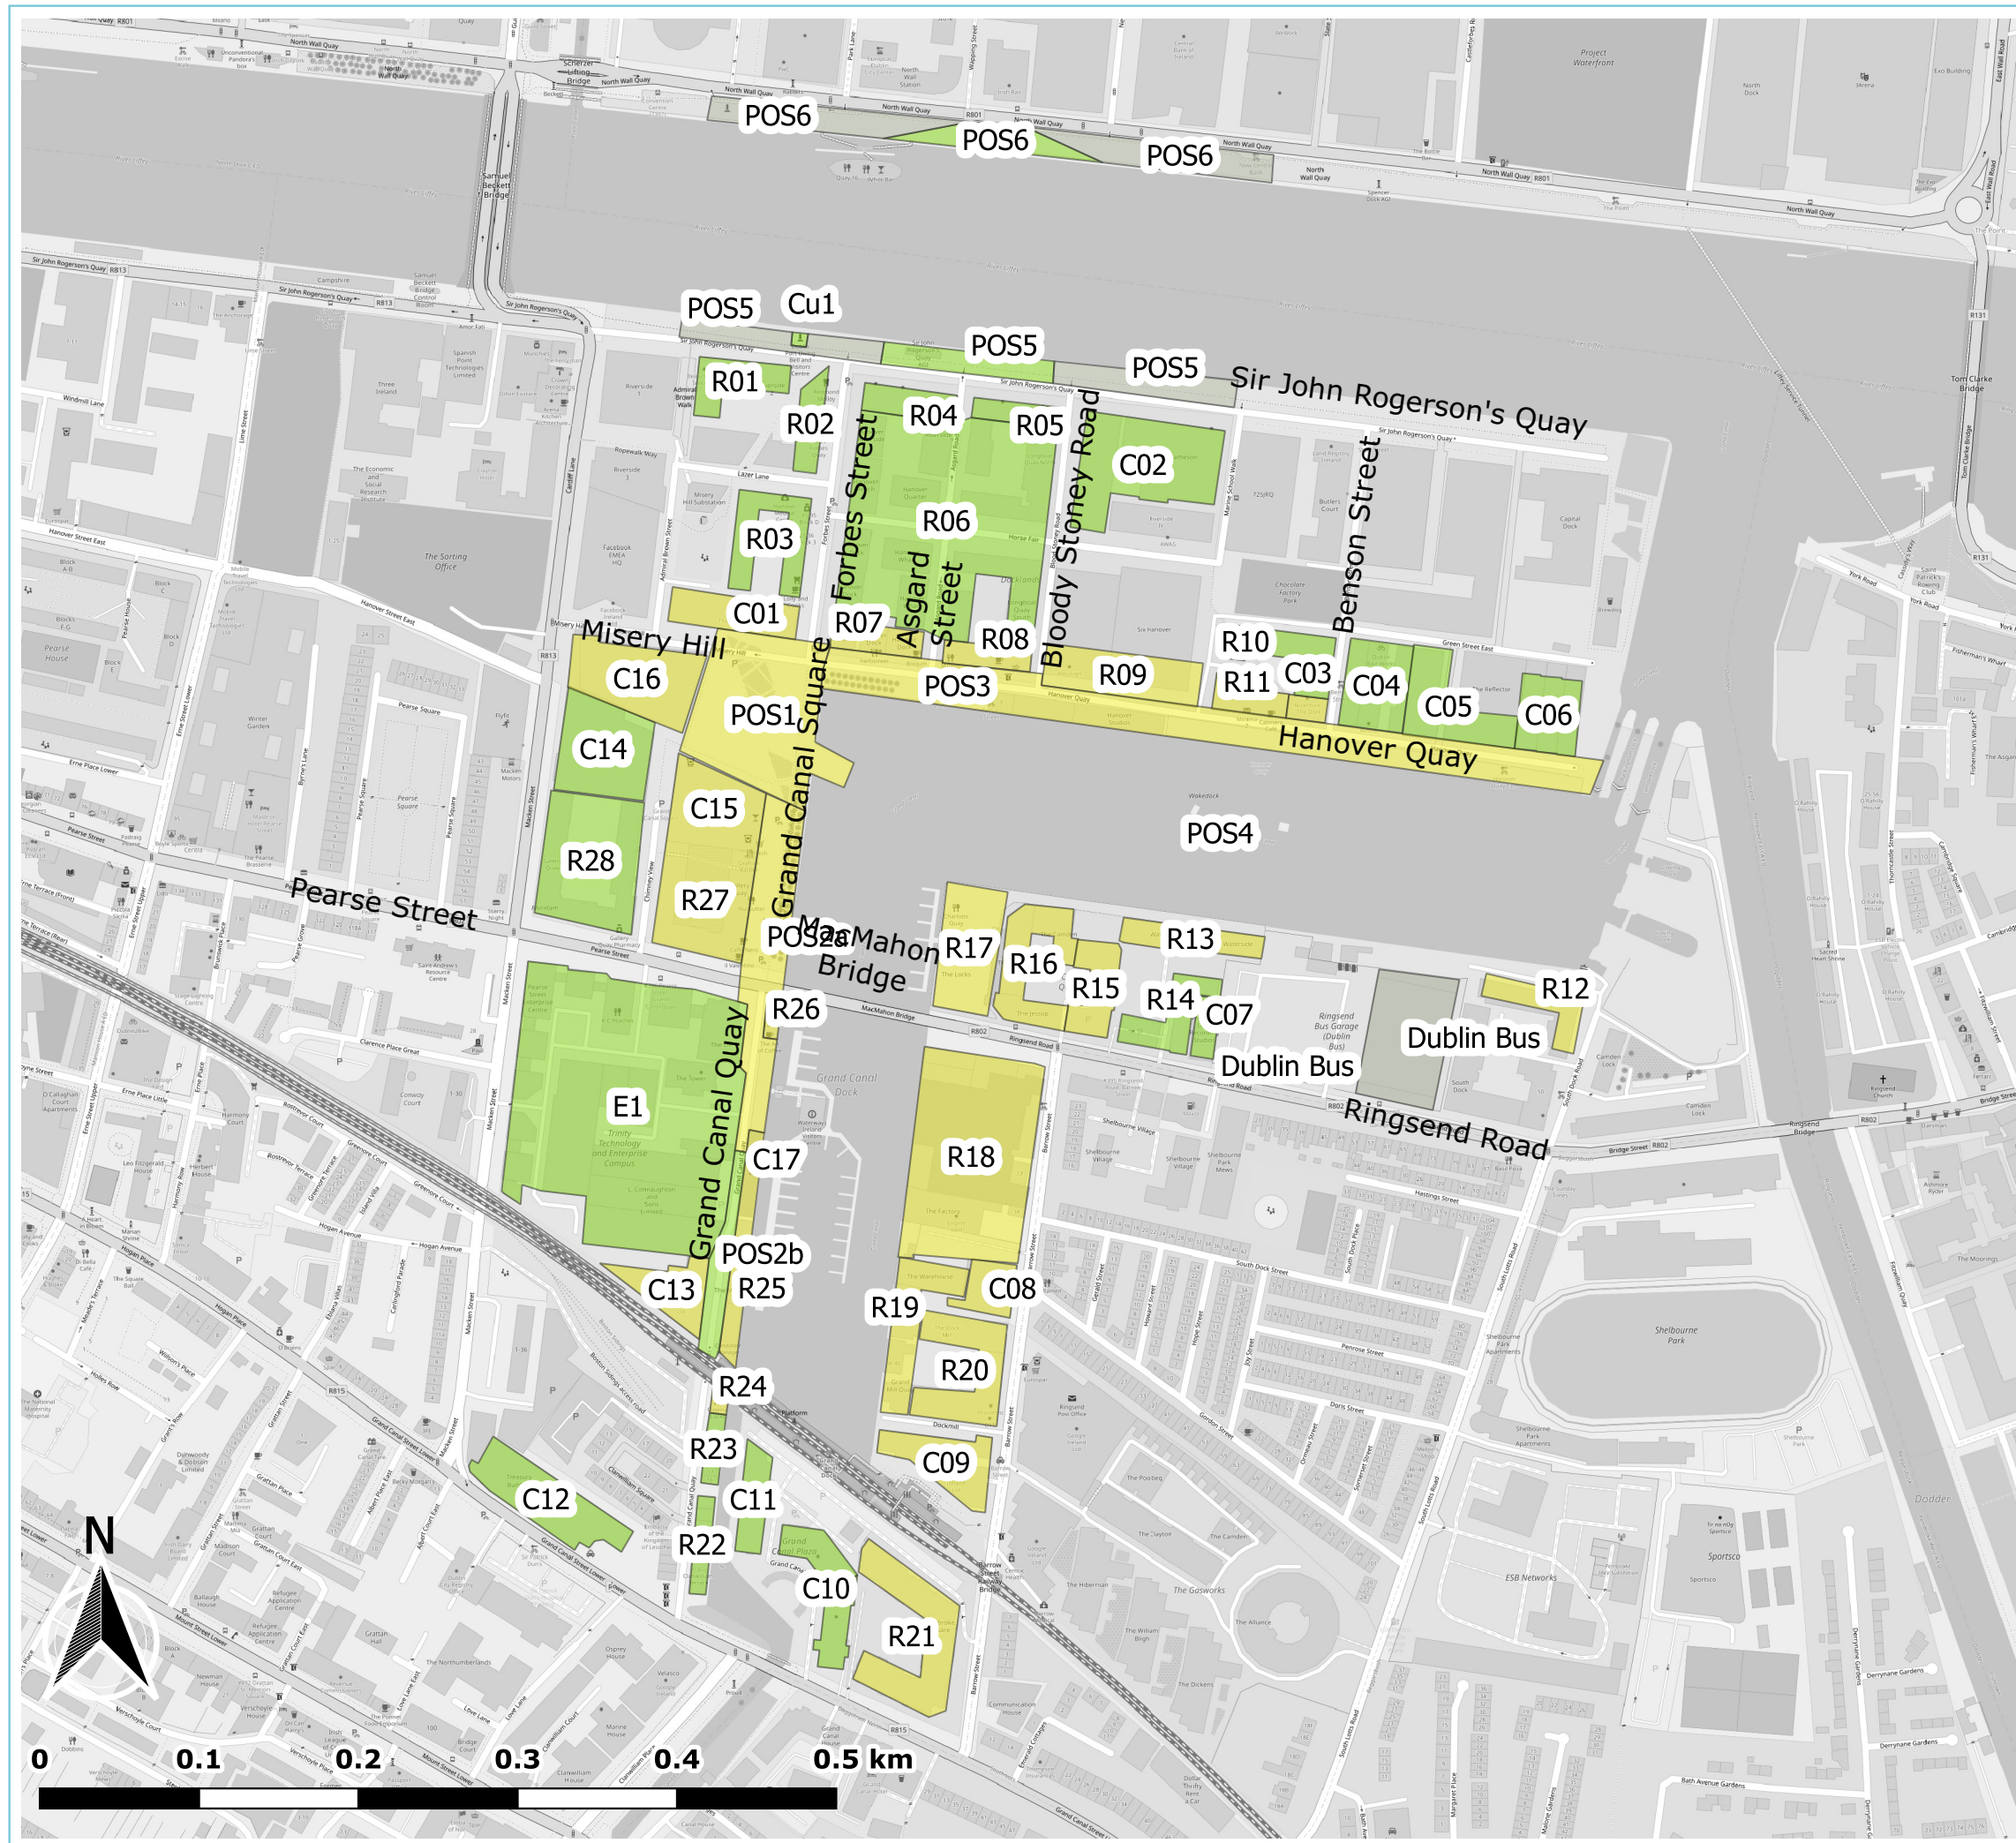

## Legend

### Visual Receptors - Operational

- 0. N/A
- 1. Imperceptible
- 2. Slight
- 3. Moderate
- 4. Significant

This document is the property of JBA Consulting Engineers and Scientists Ltd. It shall not be reproduced in whole or in part, nor disclosed to a third party, without the permission of JBA Consulting Engineers and Scientists Ltd.

JBA Consulting Engineers  
and Scientists Ltd  
24 Grove Island  
Corbally  
LIMERICK  
Ireland

**JBA**  
consulting

### LVIA Grand Canal Dock - Visual Receptors - Operational

Drawn by: CON

Checked by: CP

Approved by: BOC

File Name: DZP-JBAI-XX-XX-DR-L-0002-S4-P02

Status: Current

Scale:  
1:7,000