


NEW LEINSTER GRANITE KERBS TO FORM EDGE OF BUILD OUT  
L-SHAPED STONE TO CORNER & RADIUS STONE TO CURVE

NEW LEINSTER GRANITE SLABS 600X400X100MM TO BUILD OUT

EXISTING HISTORIC FLAGS & KERBS

NEW LEINSTER GRANITE SETTS 100X100X100MM ALONG HISTORIC KERB TO FORM EDGE

NEW LEINSTER GRANITE SETTS 100X100X100MM TO REPLACE CONCRETE BLOCKS

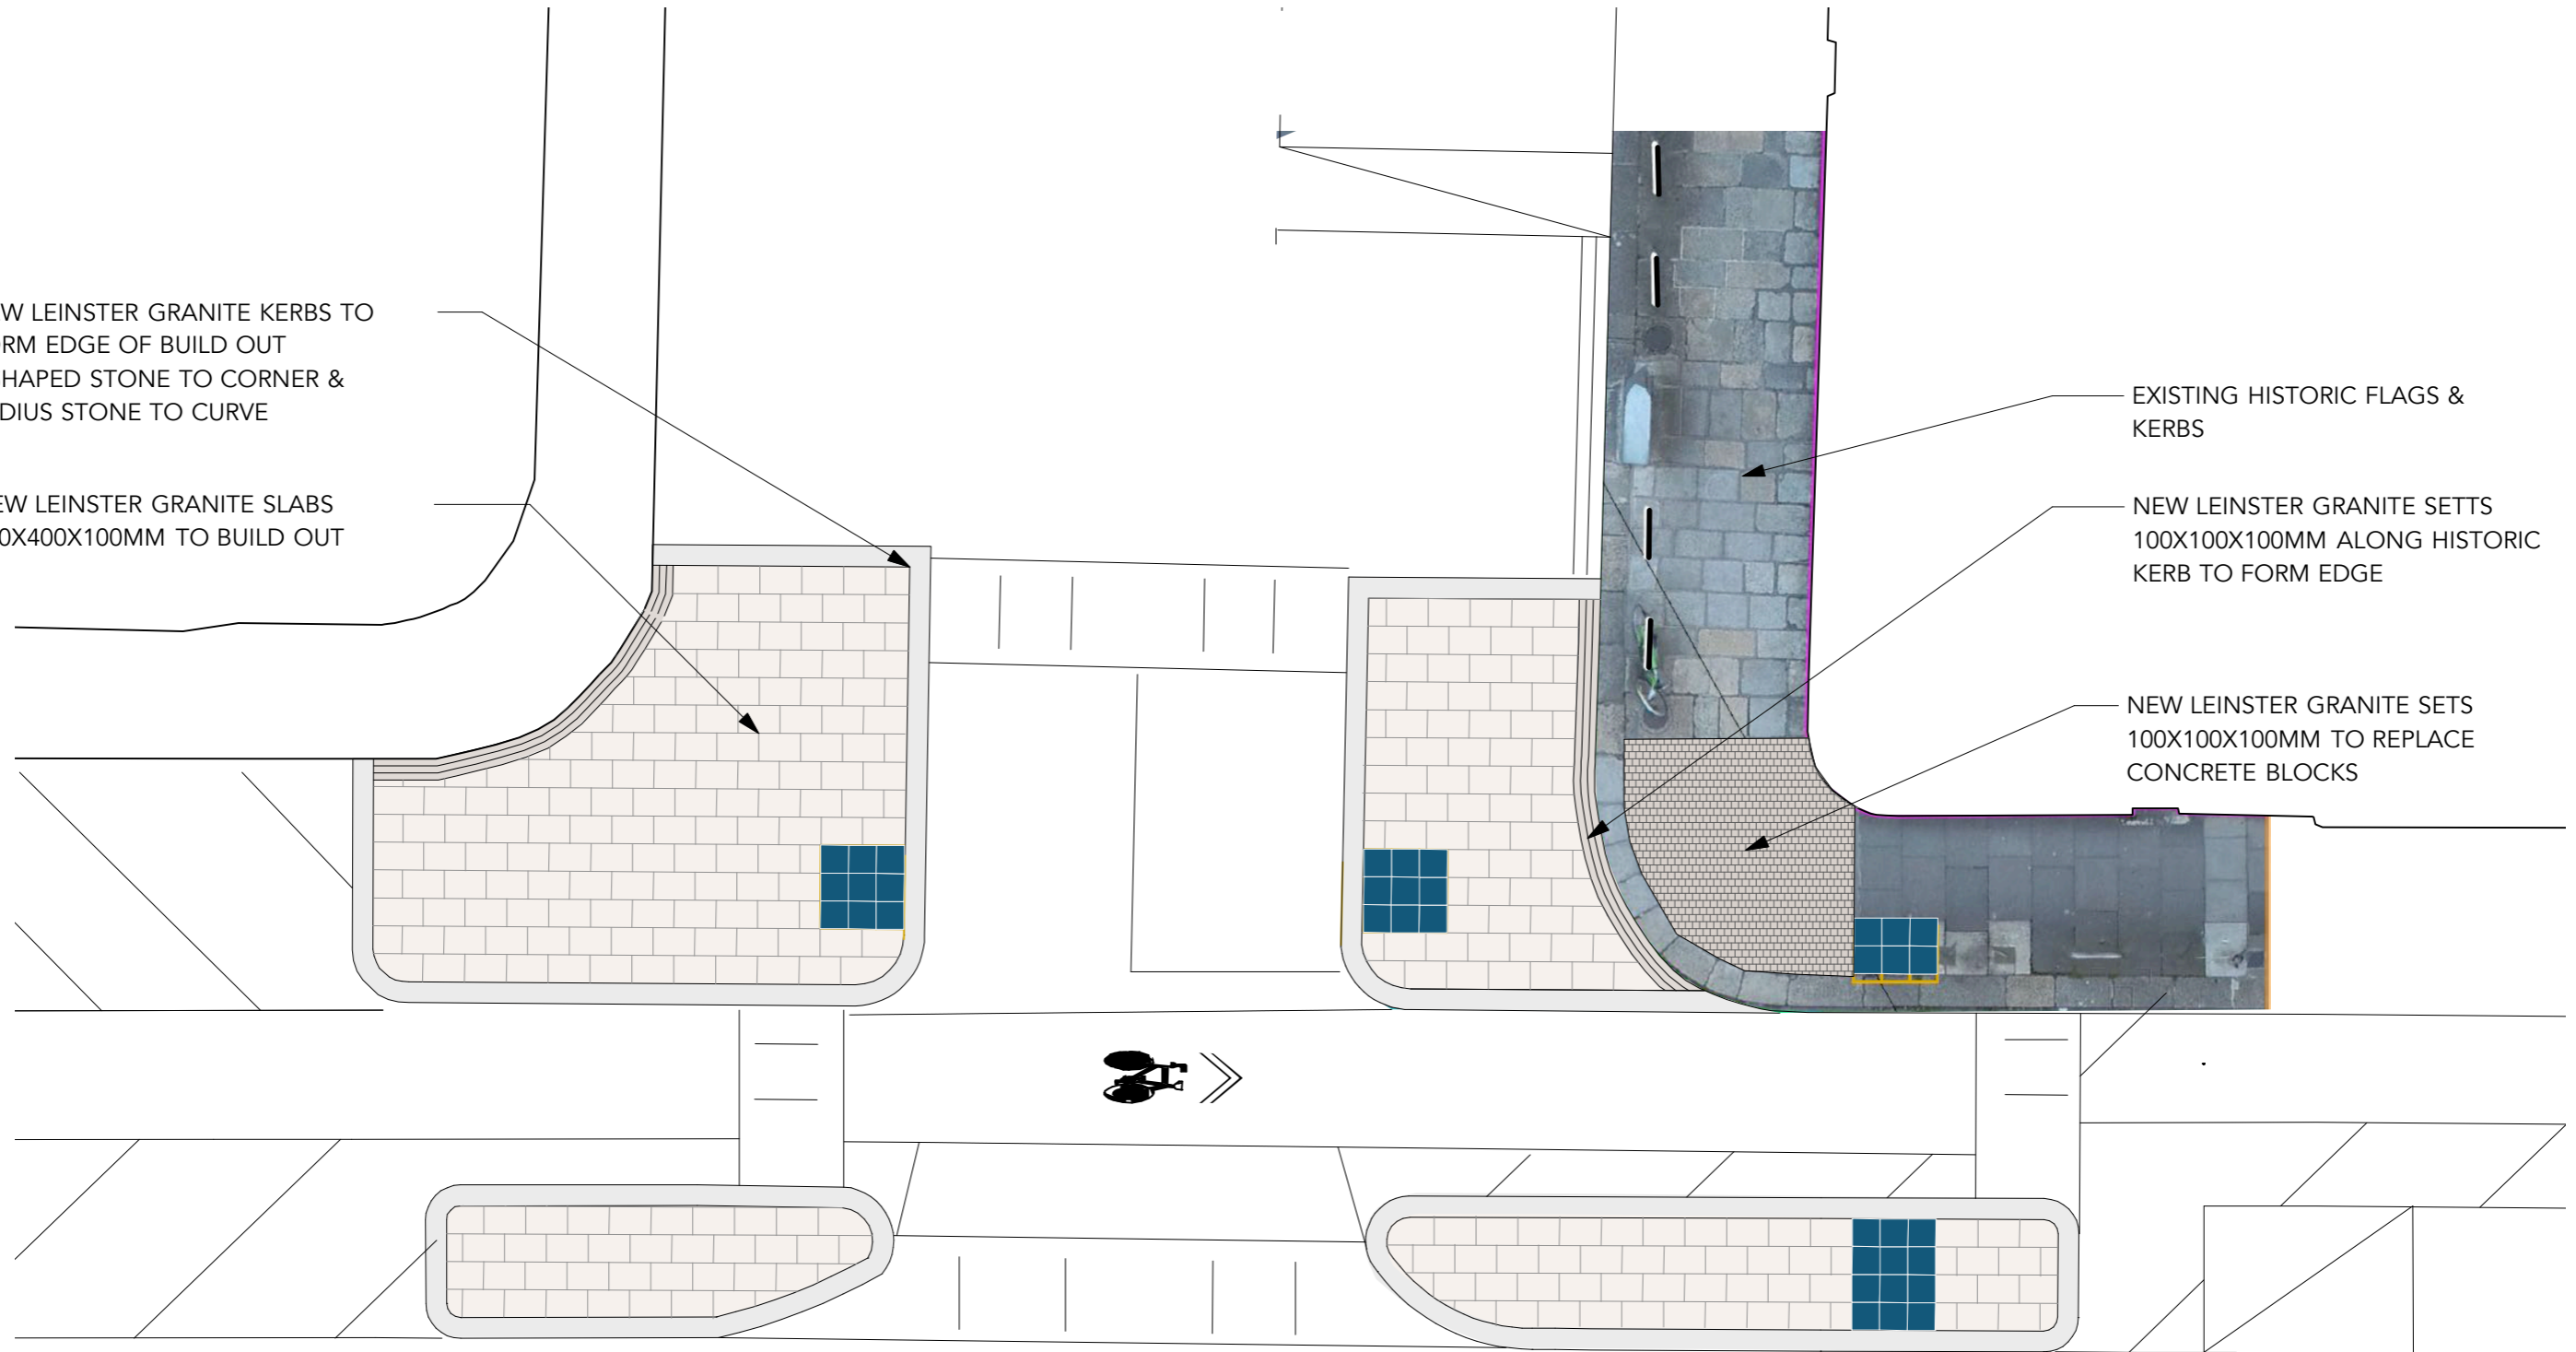

USE FIGURED DIMENSIONS ONLY  
DO NOT SCALE DRAWINGS  
REPORT ANY DISCREPANCIES TO ARCHITECT  
PRIOR TO PUTTING WORK IN HAND  
CHECK ALL DIMENSIONS ON SITE  
READ IN CONJUNCTION WITH  
SPECIFICATIONS & CONSULTANTS DRAWINGS  
DRAWING IS COPYRIGHT OF 7L ARCHITECTS &  
MAY NOT BE REPRODUCED

Rev	Date

PROJECT	Fitzwilliam Street Cycle Route
CLIENT	Dublin City Council
TITLE	Paving Proposal: Fitzwilliam Square

Job No.	19-03	Sheet No.	SK-05
Date	10.03.20	Scale	1:100
Drawn	FMN	Checked	-

**7L**  
ARCHITECTS  
30 Wicklow St, Dublin, D02 Y037  
01 524 0527: www.7larchitects.ie