

HISTORIC GRANITE SLABS REPOSITIONED & LAID ALONG COURSE LINES IN PLACE OF EXISTING RED TACTILES & CONCRETE




NEW LEINSTER GRANITE SETTS 100X100X100MM TO REPLACE MODERN FINISHES



PINK GRANITE TACTILE PAVING 400X400X100MM

NEW LEINSTER GRANITE SETTS 100X100X100MM TO FILL IN GAPS

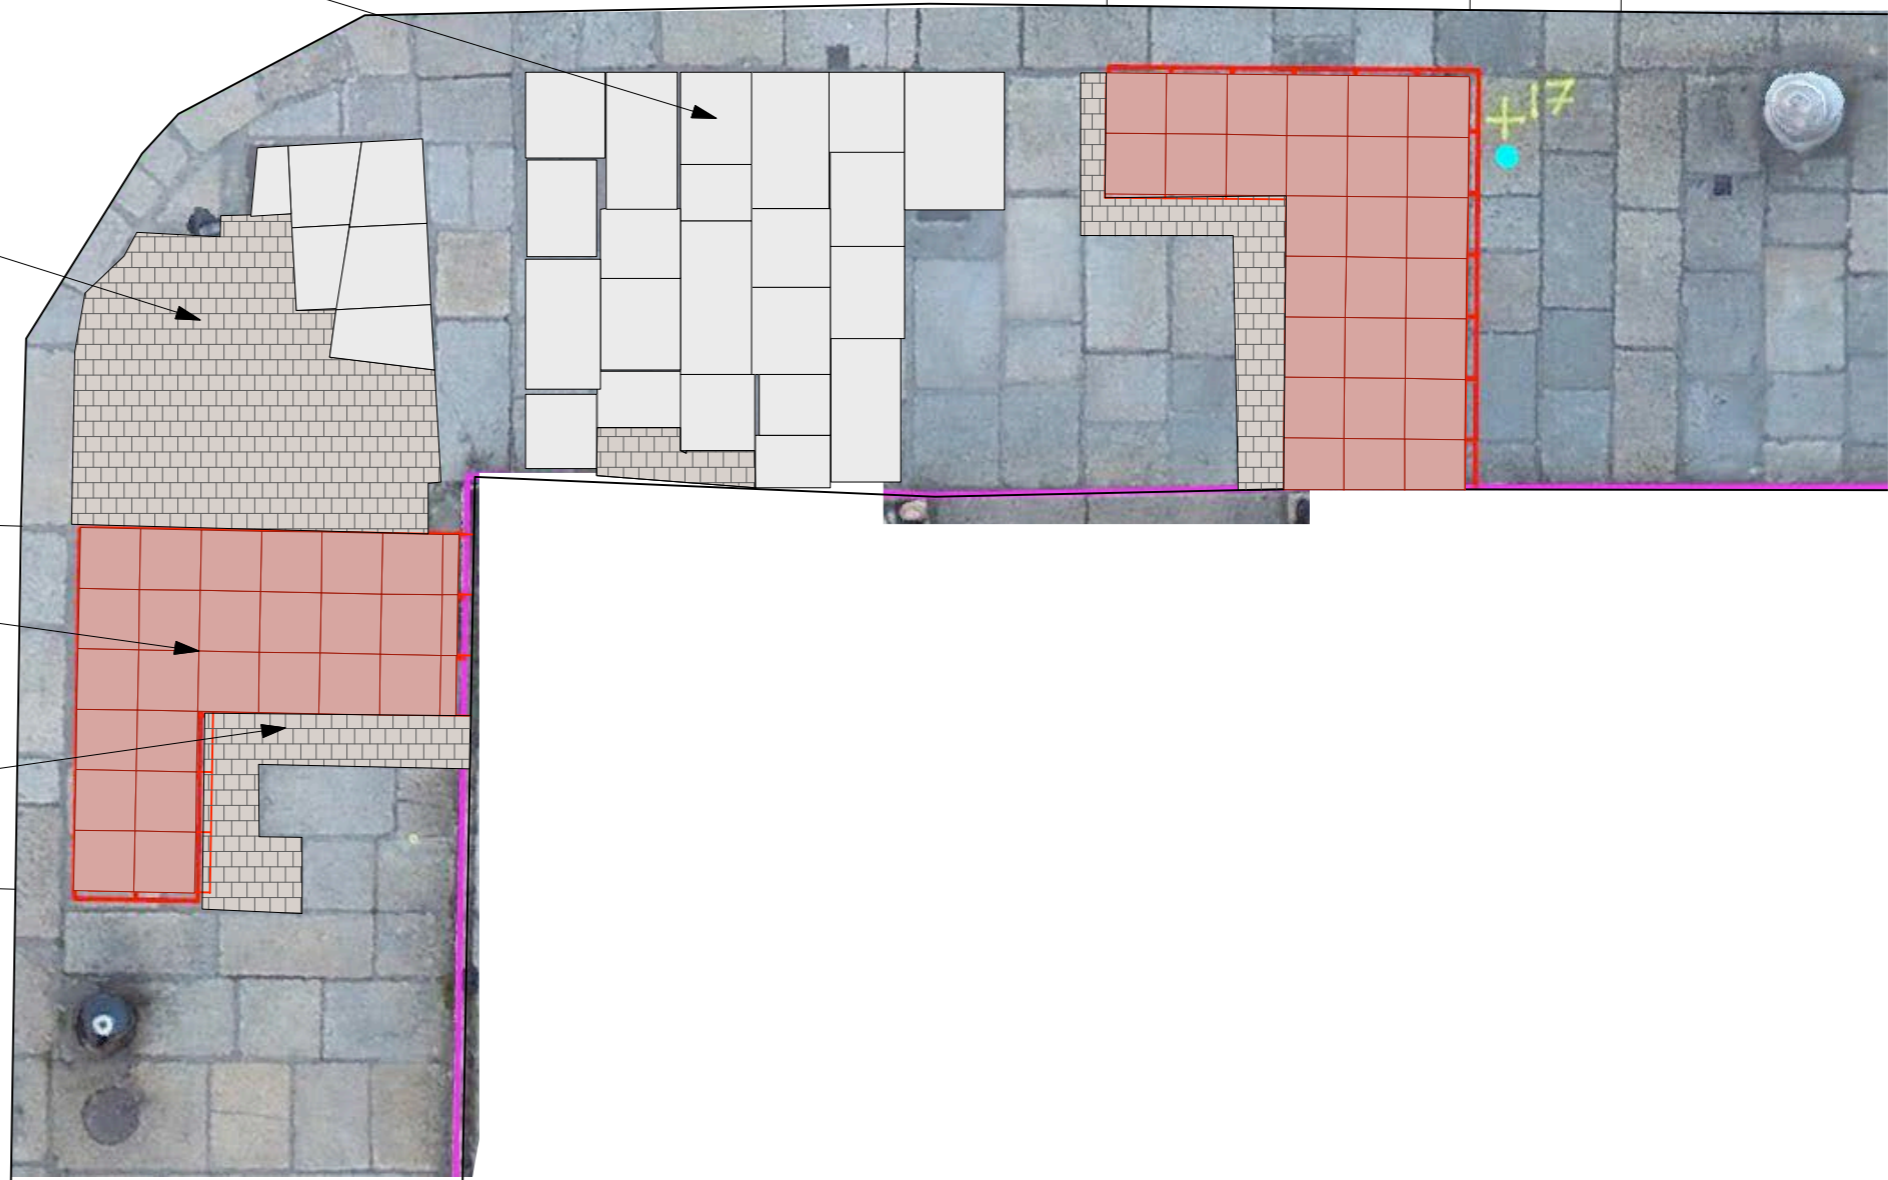

USE FIGURED DIMENSIONS ONLY
DO NOT SCALE DRAWINGS
REPORT ANY DISCREPANCIES TO ARCHITECT
PRIOR TO PUTTING WORK IN HAND
CHECK ALL DIMENSIONS ON SITE
READ IN CONJUNCTION WITH
SPECIFICATIONS & CONSULTANTS DRAWINGS
DRAWING IS COPYRIGHT OF 7L ARCHITECTS &
MAY NOT BE REPRODUCED

Rev	Date	PROJECT	Job No.	Sheet No.
		Fitzwilliam Street Cycle Route	19-03	SK-07
		CLIENT	Date	Scale
		Dublin City Council	08.04.21	1:50
		TITLE	Drawn	Checked
		Paving Proposal: Merrion Sq. E./ Mount St. Upper	FMN	-

7L
ARCHITECTS

30 Wicklow St, Dublin, D02 Y037
01 524 0527: www.7larchitects.ie