


From CITY CENTRE

Stop No.	Location	Moves approx. from - to
515	Amiens Street near Portland Row	Moves approx. 100 metres north
516	North Strand Road near Health Centre	Moves approx. 100 metres north
4384	North Strand Road near Bayview Avenue	To be removed
518	North Strand Road near Waterloo Avenue	To be removed
519	North Strand Road near East Wall Road	Retained
521	Annesley Bridge Road near Addison Road	To be removed
522	Fairview near Merville Ave	Retained
523	Fairview near Marino College	Retained
1740	Clontarf Road near Howth Road	Moves approx. 50 metres east
1741	Clontarf Road near Alfie Byrne Road	Retained

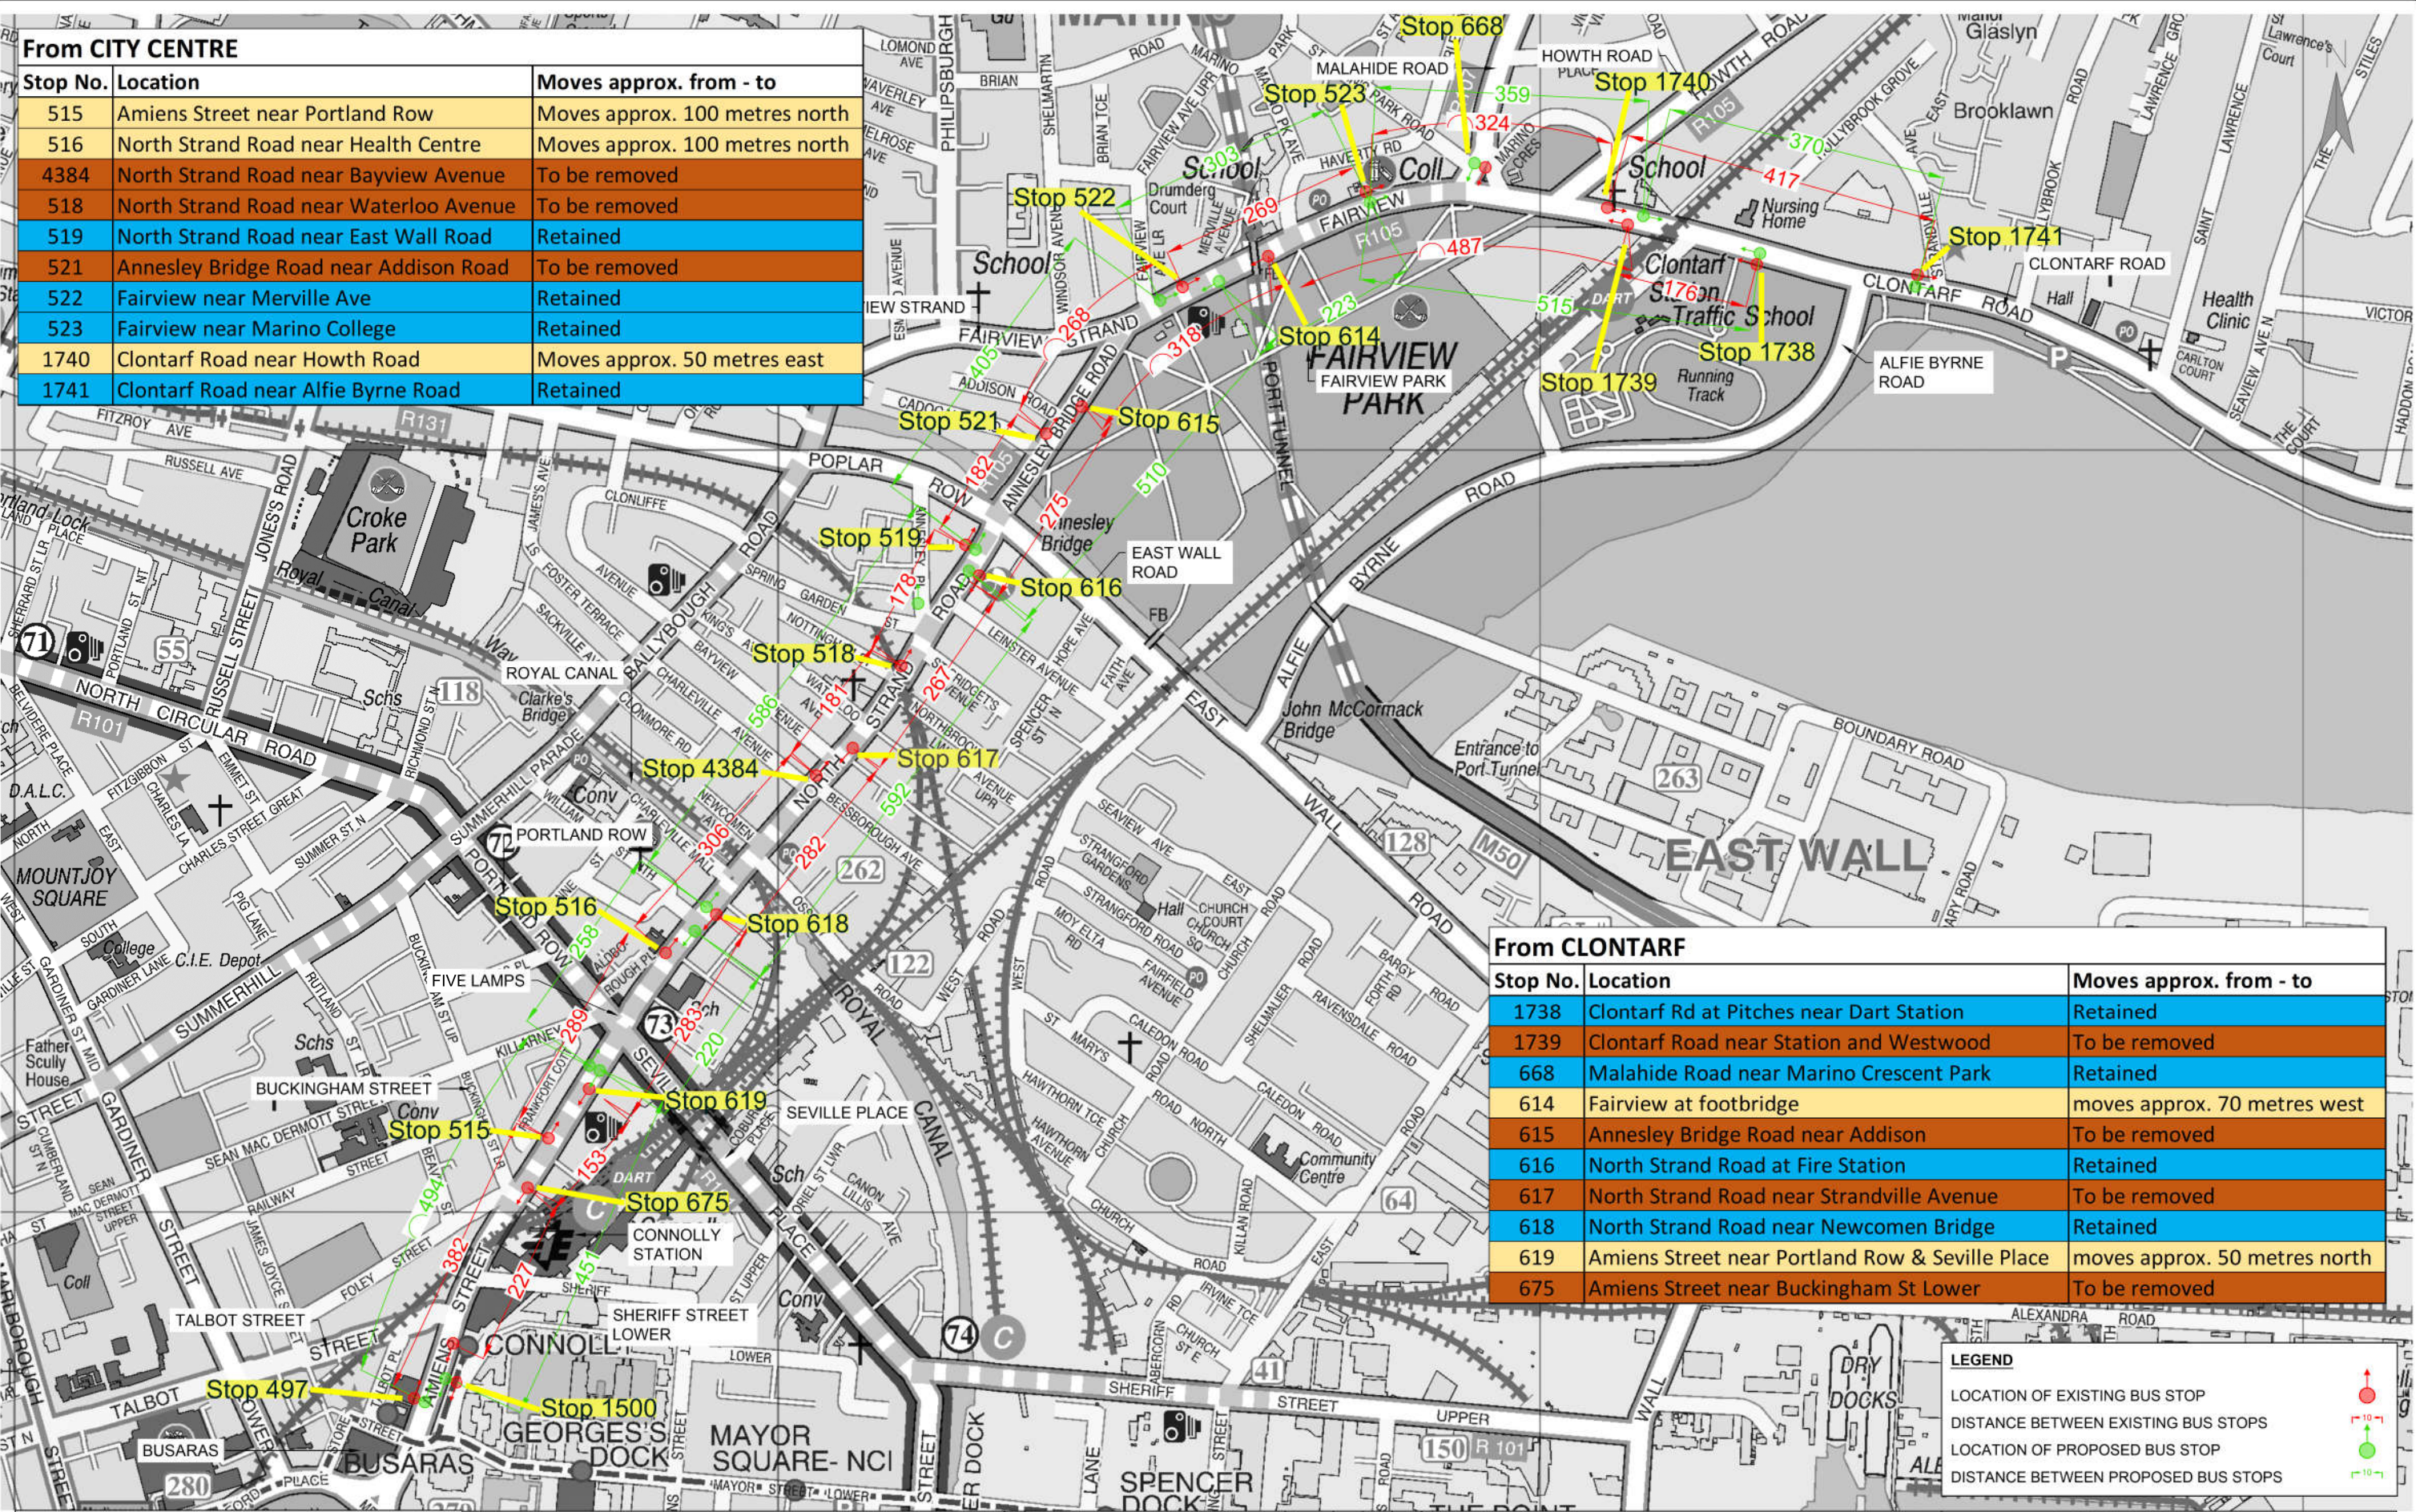

From CLONTARF

Stop No.	Location	Moves approx. from - to
1738	Clontarf Rd at Pitches near Dart Station	Retained
1739	Clontarf Road near Station and Westwood	To be removed
668	Malahide Road near Marino Crescent Park	Retained
614	Fairview at footbridge	moves approx. 70 metres west
615	Annesley Bridge Road near Addison	To be removed
616	North Strand Road at Fire Station	Retained
617	North Strand Road near Strandville Avenue	To be removed
618	North Strand Road near Newcomen Bridge	Retained
619	Amiens Street near Portland Row & Seville Place	moves approx. 50 metres north
675	Amiens Street near Buckingham St Lower	To be removed

LEGEND

- LOCATION OF EXISTING BUS STOP
- DISTANCE BETWEEN EXISTING BUS STOPS
- LOCATION OF PROPOSED BUS STOP
- DISTANCE BETWEEN PROPOSED BUS STOPS





ROUGHAN & O'DONOVAN CONSULTING ENGINEERS
ARENA HOUSE, ARENA ROAD,
SANDYFORD, DUBLIN 18
D18 V8P6, IRELAND

Project Title	Clontarf to City Centre Project (Main Works)		
Drawing Title	BUS STOP LOCATIONS		
Drawing Number	C2CC-ROD-HGN-S2_AE-SK-CH-6022001		
Scale (A1)	1:250	Date	AUGUST 2022
Job No.	17.203	Rev.	01