


NOTIONAL PLAN (TO HEDGE TRENCH) SCALE 1:20@A1

EXISTING SERVICES ROUTES APPROX 250mm and 350mm BELOW PAVING LEVEL - existing services to be treated as per specification notes. Indicative illustration only - refer to Street Plan by DCC and GPR Survey drawing.

Edge Restraint: Solid Leinster granite kerbs, flamed finish, 250x125x600-900mm, 20mm R bull-nosed corners, mitre-cut to exposed corners. Secured in place with ST30 concrete foundation haunching, min. depth of foundations 200mm thickness, foundations to engineer's design detail and specification. Top of edge restraint min. 75mm above plaza paving finish.

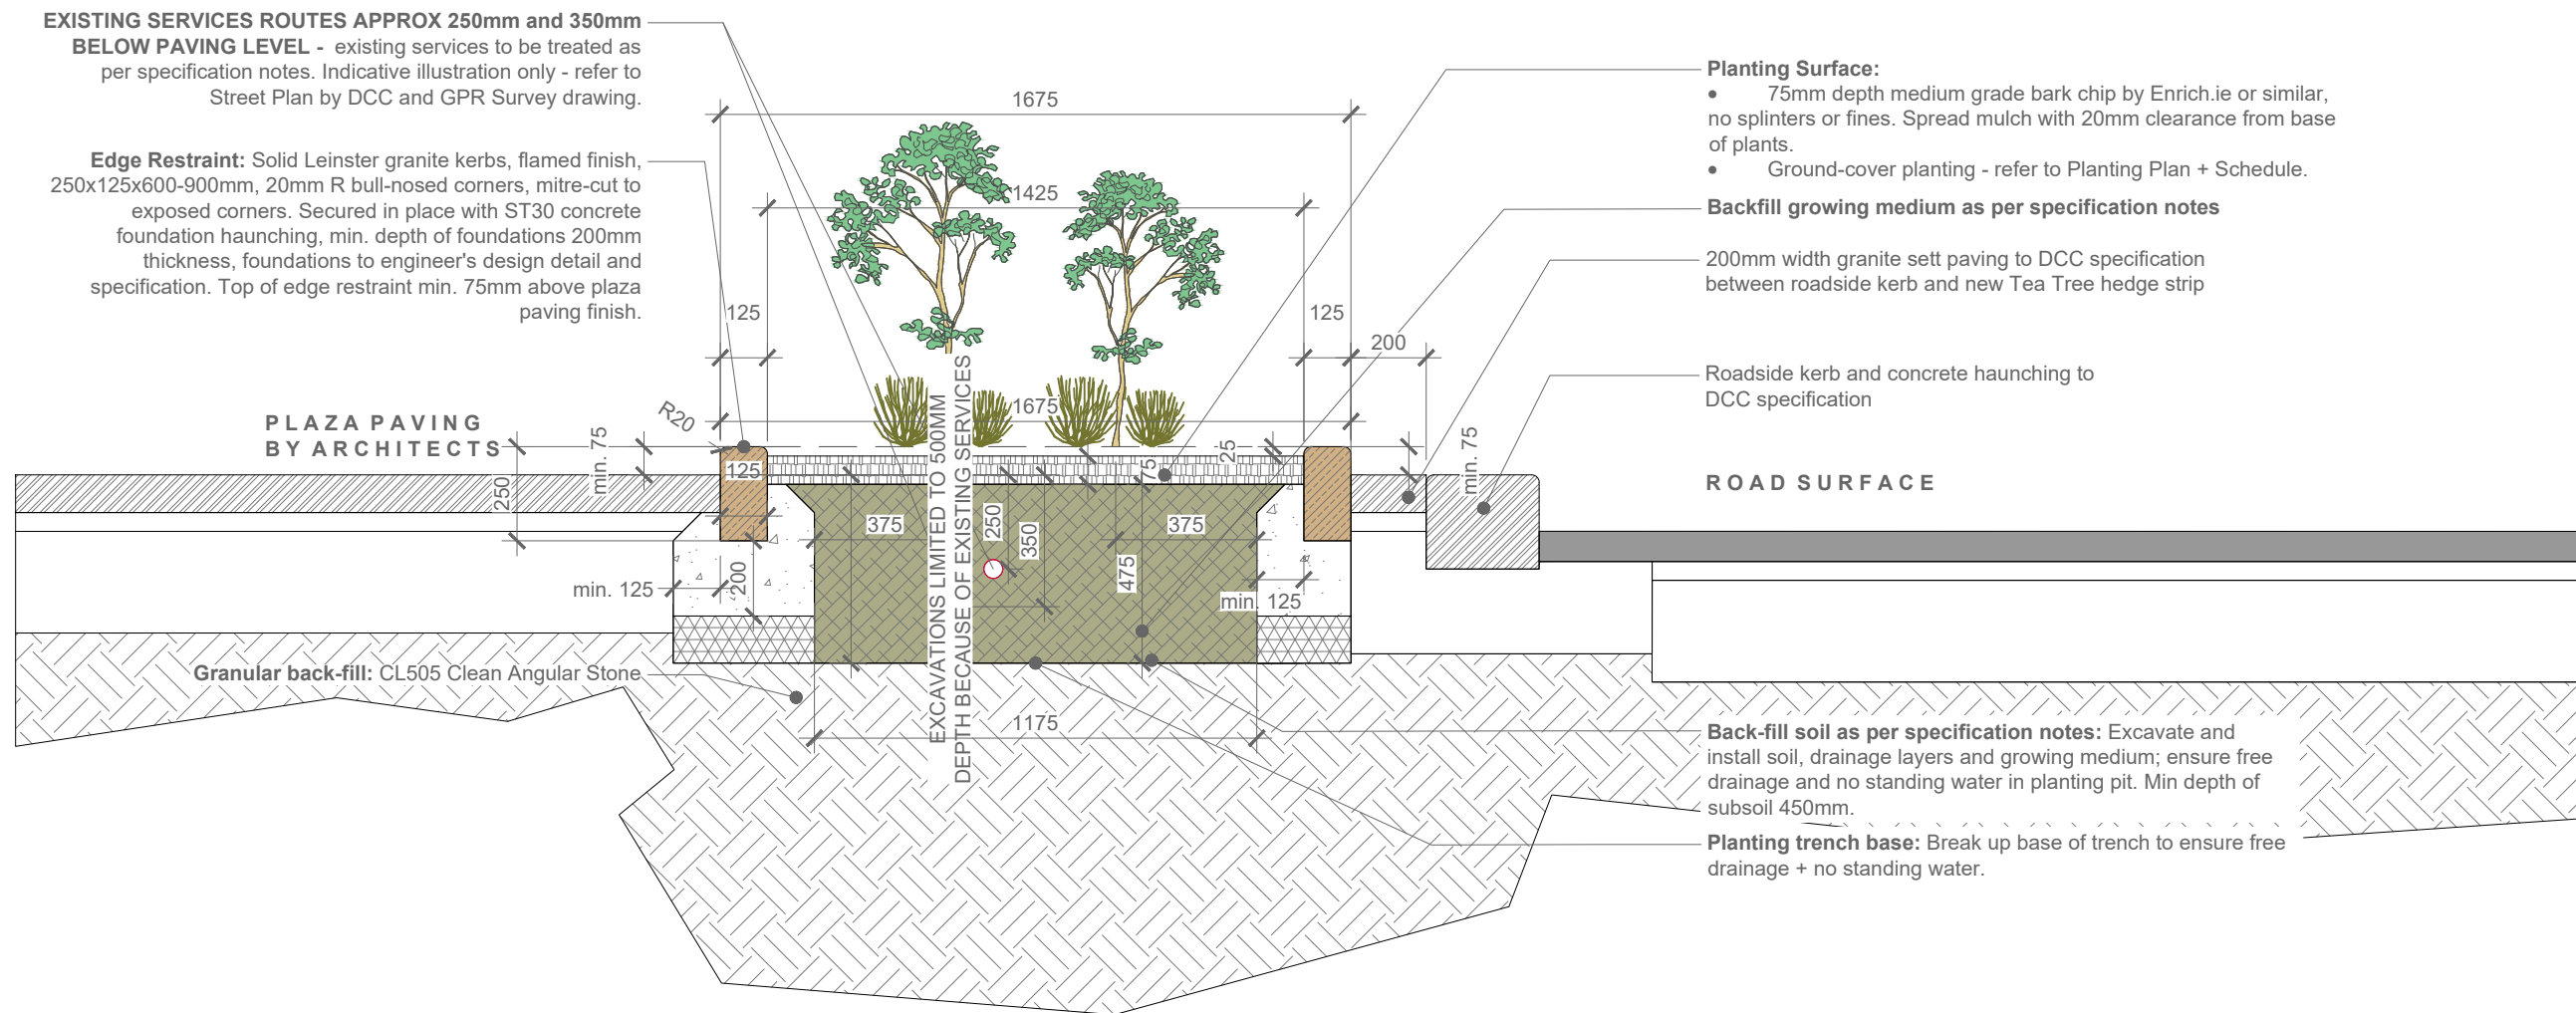

NOTIONAL SECTION INDICATING PRESENCE OF UNDERGROUND SERVICES (TO HEDGE TRENCH) SCALE 1:20@A1

landscape design services

LANDSCAPE ARCHITECTS & CONSULTANTS

Boden Park, Ballyboden, Dublin 16, Ireland | t: 01 9154397 e: info@landscape.design.ie

| | |
|---|--|
| PROJECT PROPOSED PUBLIC REALM WORKS, LEESON STREET, DUBLIN 2 | |
| CLIENT DUBLIN CITY COUNCIL | PROJECT ARCHITECT DUBLIN CITY COUNCIL |
| JOB NO. 19_150 | PLANNING REFERENCE NOT APPLICABLE |
| DRAWING CONSTRUCTION + PLANTING DETAILS (HEDGE) | |
| DRAWING NO. 19_150_LA_P-04 | |
| DRAWN BY J COUGHLAN MILJ | CHECKED COLM KENNY MILJ |
| STATUS: TENDER | SCALE: 1:20 @ A3 |
| DATE 2022-06-15 | REVISION H |

NOTES:
All dimensions are in millimeters unless otherwise stated and shall be checked and confirmed by the contractor on site. Any discrepancies shall be immediately reported to the landscape architect. Work to ignored dimensions only - Do not scale from drawing. Do Not Scale. Not for Construction Purposes unless Specifically Marked.
© THIS DRAWING IS COPYRIGHT OF LANDSCAPE DESIGN SERVICES