

DRAWING SHOWING THE PROPOSED LAYOUT FOR NEW CYCLE LANES ON RATOATH ROAD. CYCLE LANES ARE 1.5m WIDE AND CARRIAGEWAY LANES ARE MINIMUM 3m. A PHYSICAL BUFFER CONSISTING OF FLEXI KERBS / BOLLARDS BETWEEN THE CYCLE LANE AND TRAFFIC LANE. TO ACCOMMODATE CYCLE LANE PROVISION, PARKING ALONG SOUTHBOUND LANE BETWEEN DRUMCLIFFE ROAD AND FAUSSAGH AVENUE HAS BEEN OMITTED.

7 Ormonde Road,
Kilkenny

Tel +353(0)567795800
e-mail info@roadplan.ie

LEGEND

	CARRIAGEWAY		BOLLARDS
	CYCLELANE		KERB LINE
	FOOTPATH		
	VERGE		
	UNCONTROLLED CROSSING WITH RAISED TABLE TO CC-SCD-05145 (OPTION TO PROVIDE SIGNALISED CROSSING TO CC-SCD-05127)		

NOTES



1. CYCLE LANE / PEDESTRIAN SIGNAGE TO BE PROVIDED IN ACCORDANCE WITH THE TRAFFIC SIGNS MANUAL
2. REFER TO DRAWING 22067-01-0115 FOR CROSS SECTION DETAILS
3. BOLLARD LOCATIONS ON ARE INDICATIVE. BOLLARDS ARE TO BE PLACED AT 3m CENTRES WHERE POSSIBLE WITH SPACING MODIFIED AS REQUIRED TO ACCOMMODATE DRIVEWAYS AND ENTRANCES.

A		Annotation of CL changes added		21/10/22	VD	AC	AC
No.	Revision	Date	By	Chk'd	App'd		
Designed:	VD	Checked:	AC	Approved:	DD		

PROJECT TITLE
CABRA TO BLANCHARDSTOWN WALKING AND CYCLING SCHEME

Drawing Title: **PROPOSED LAYOUT - SHEET 1 OF 12**

Drawn by: VD	Sheet Size: A3	Scale: 1 / 500	Date: Sept '22
Job Number: 22067-01	Drawing Number: 22067-01-0101	Revision: A	

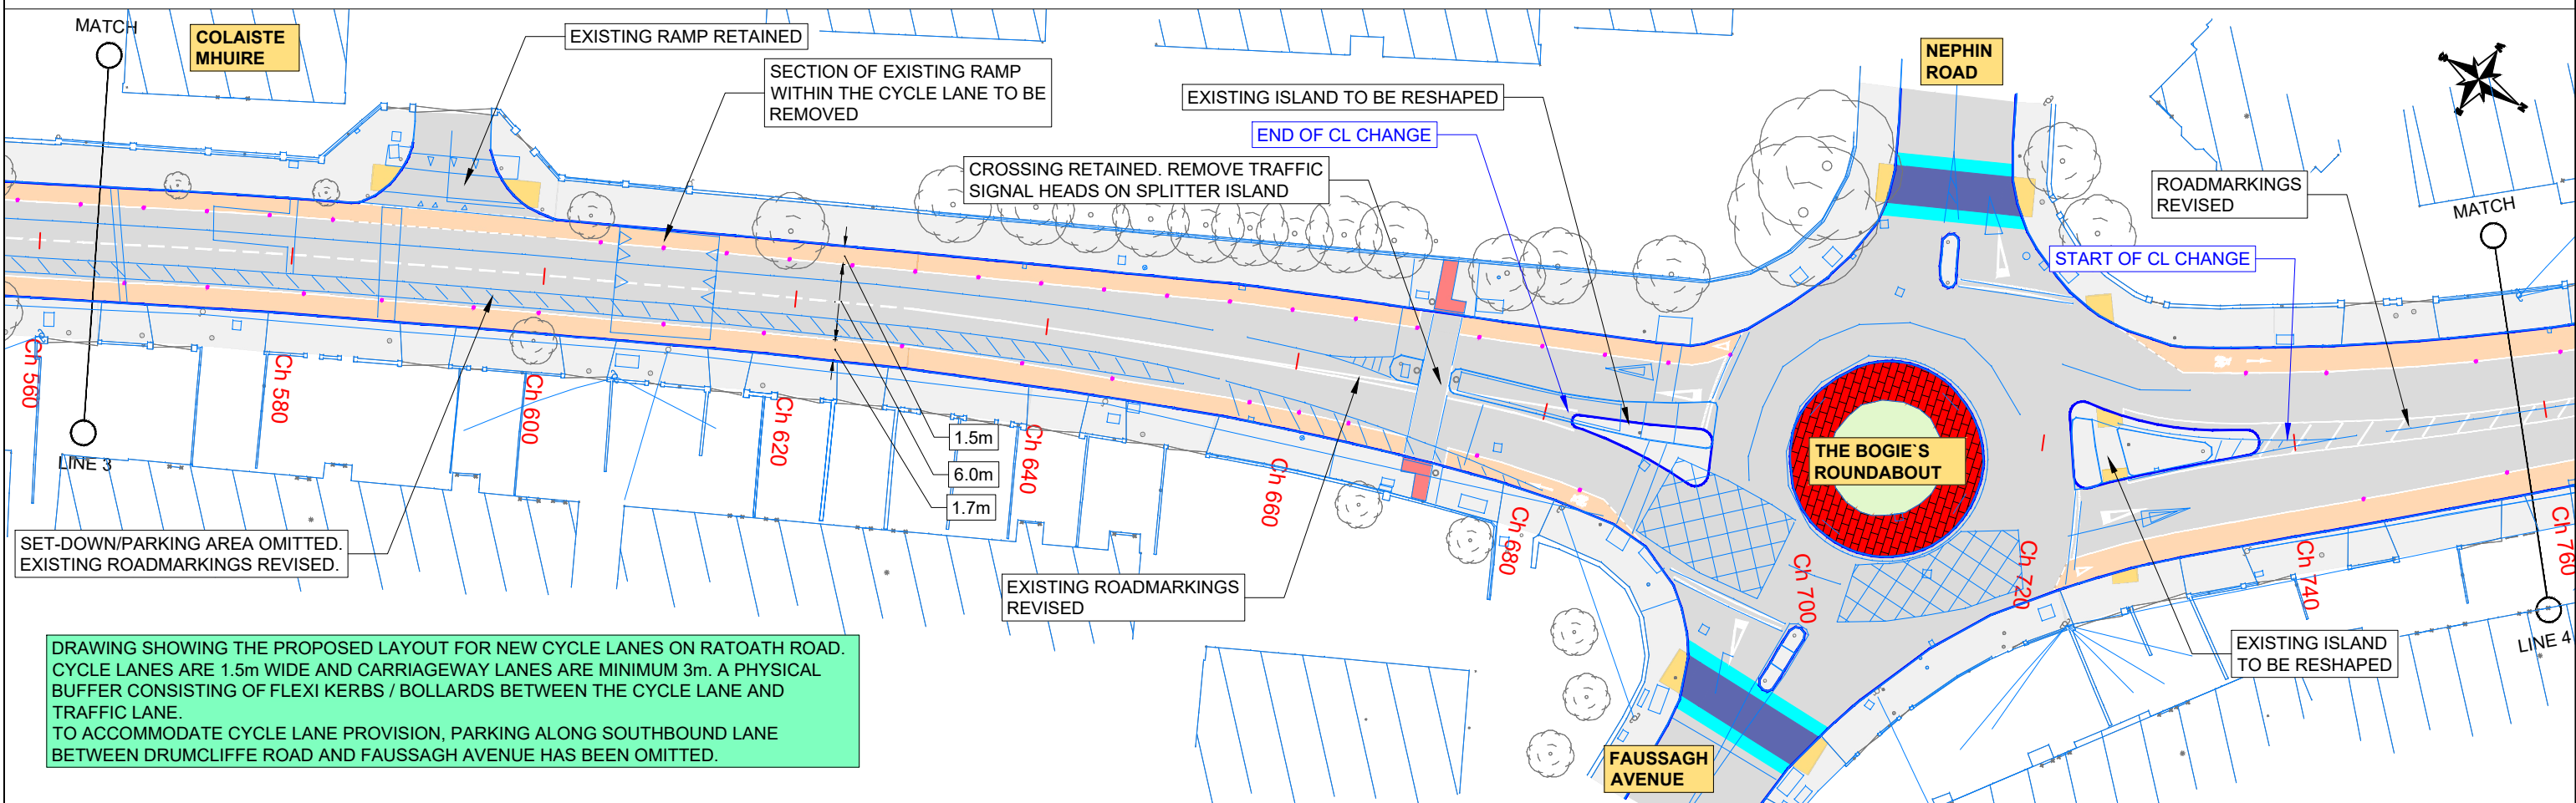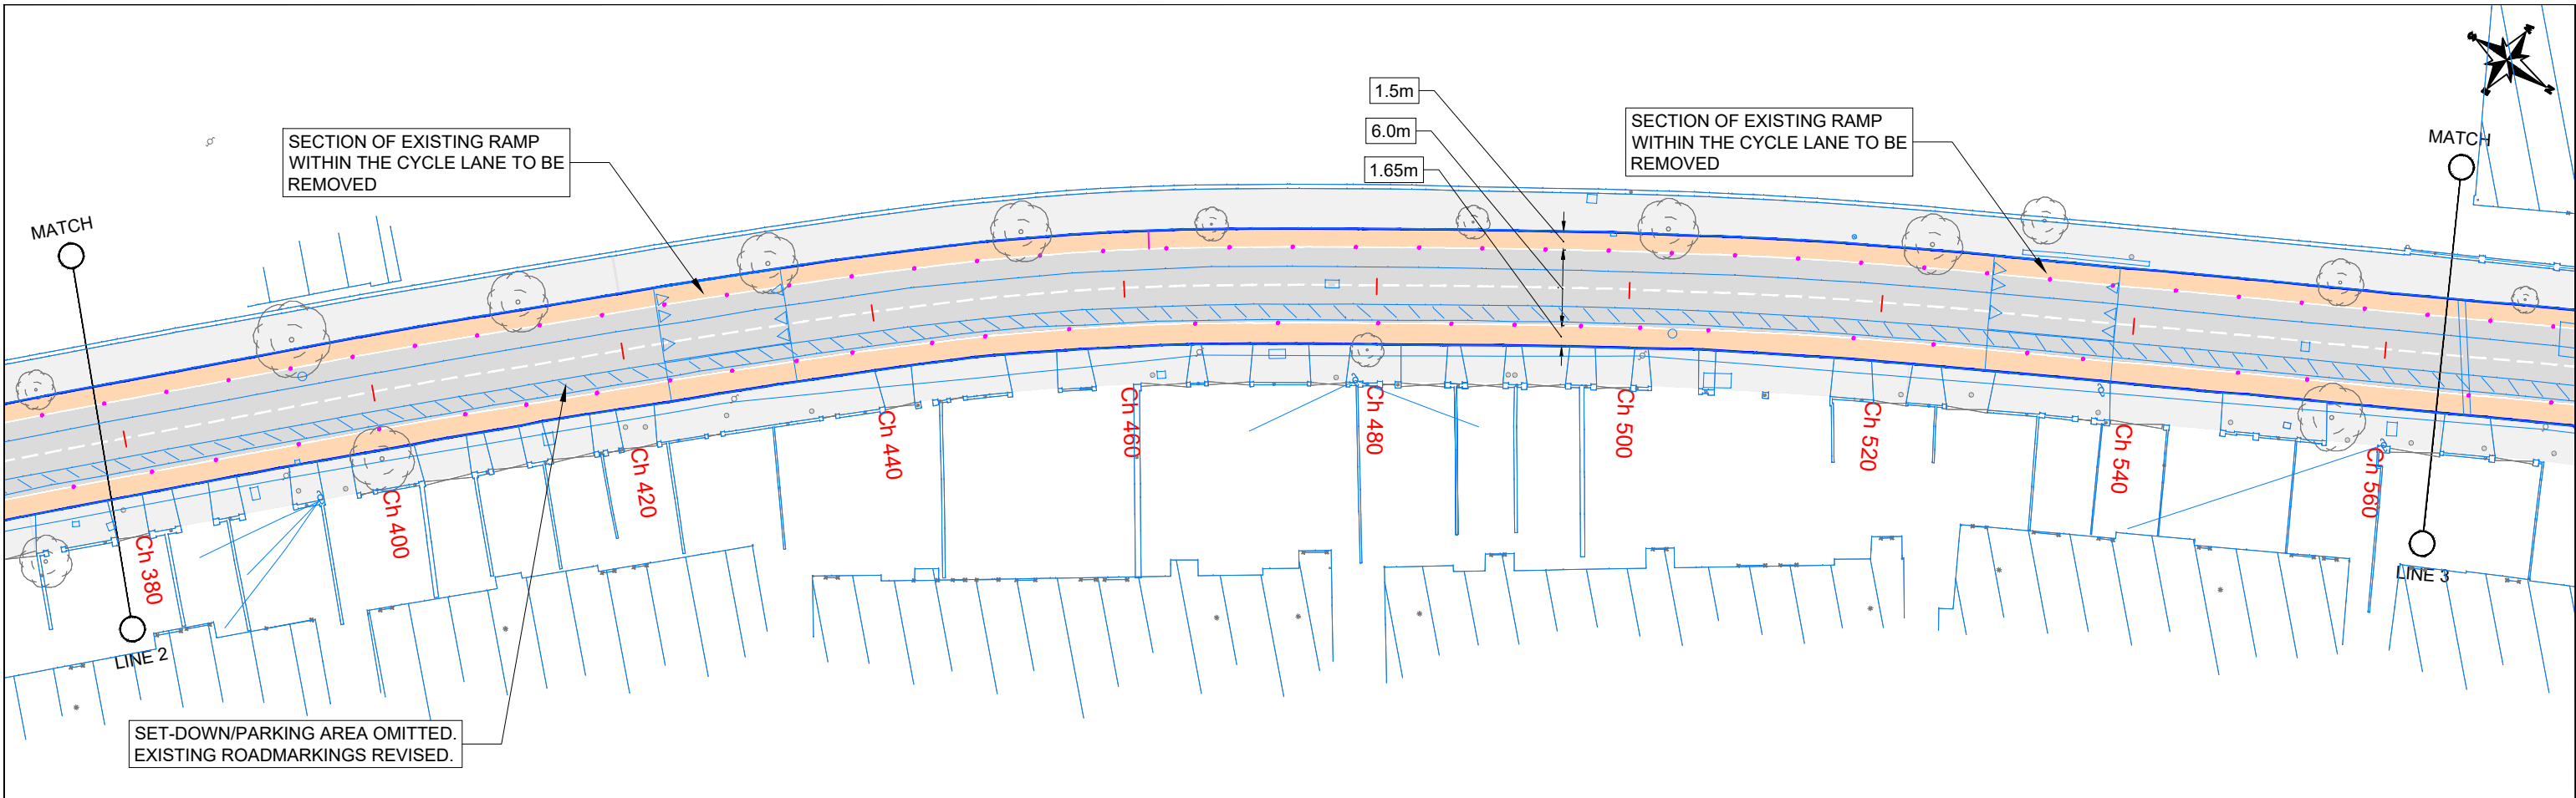

DRAWING SHOWING THE PROPOSED LAYOUT FOR NEW CYCLE LANES ON RATOATH ROAD. CYCLE LANES ARE 1.5m WIDE AND CARRIAGEWAY LANES ARE MINIMUM 3m. A PHYSICAL BUFFER CONSISTING OF FLEXI KERBS / BOLLARDS BETWEEN THE CYCLE LANE AND TRAFFIC LANE. TO ACCOMMODATE CYCLE LANE PROVISION, PARKING ALONG SOUTHBOUND LANE BETWEEN DRUMCLIFFE ROAD AND FAUSSAGH AVENUE HAS BEEN OMITTED.





7 Ormonde Road,
Kilkenny
Tel +353(0)567795800
e-mail info@roadplan.ie

LEGEND	
	CARRIAGEWAY
	CYCLELANE
	FOOTPATH
	VERGE
	UNCONTROLLED CROSSING WITH RAISED TABLE TO CC-SCD-05145 (OPTION TO PROVIDE SIGNALISED CROSSING TO CC-SCD-05127)
	BOLLARDS
	KERB LINE


- NOTES
1. CYCLE LANE / PEDESTRIAN SIGNAGE TO BE PROVIDED IN ACCORDANCE WITH THE TRAFFIC SIGNS MANUAL
 2. REFER TO DRAWING 22067-01-0115 FOR CROSS SECTION DETAILS
 3. BOLLARD LOCATIONS ON ARE INDICATIVE. BOLLARDS ARE TO BE PLACED AT 3m CENTRES WHERE POSSIBLE WITH SPACING MODIFIED AS REQUIRED TO ACCOMMODATE DRIVEWAYS AND ENTRANCES.

Revision		Date		By		Chk'd		App'd	
No.	Revision	Date	21/10/22	VD	AC	AC			
Designed: VD		Checked: AC		Approved: DD					

PROJECT TITLE	
CABRA TO BLANCHARDSTOWN WALKING AND CYCLING SCHEME	
Drawing Title: PROPOSED LAYOUT - SHEET 2 OF 12	
Drawn by: VD	Sheet Size: A3
Scale: 1 / 500	Date: Sept '22
Job Number: 22067-01	Drawing Number: 22067-01-0102
Revision: A	

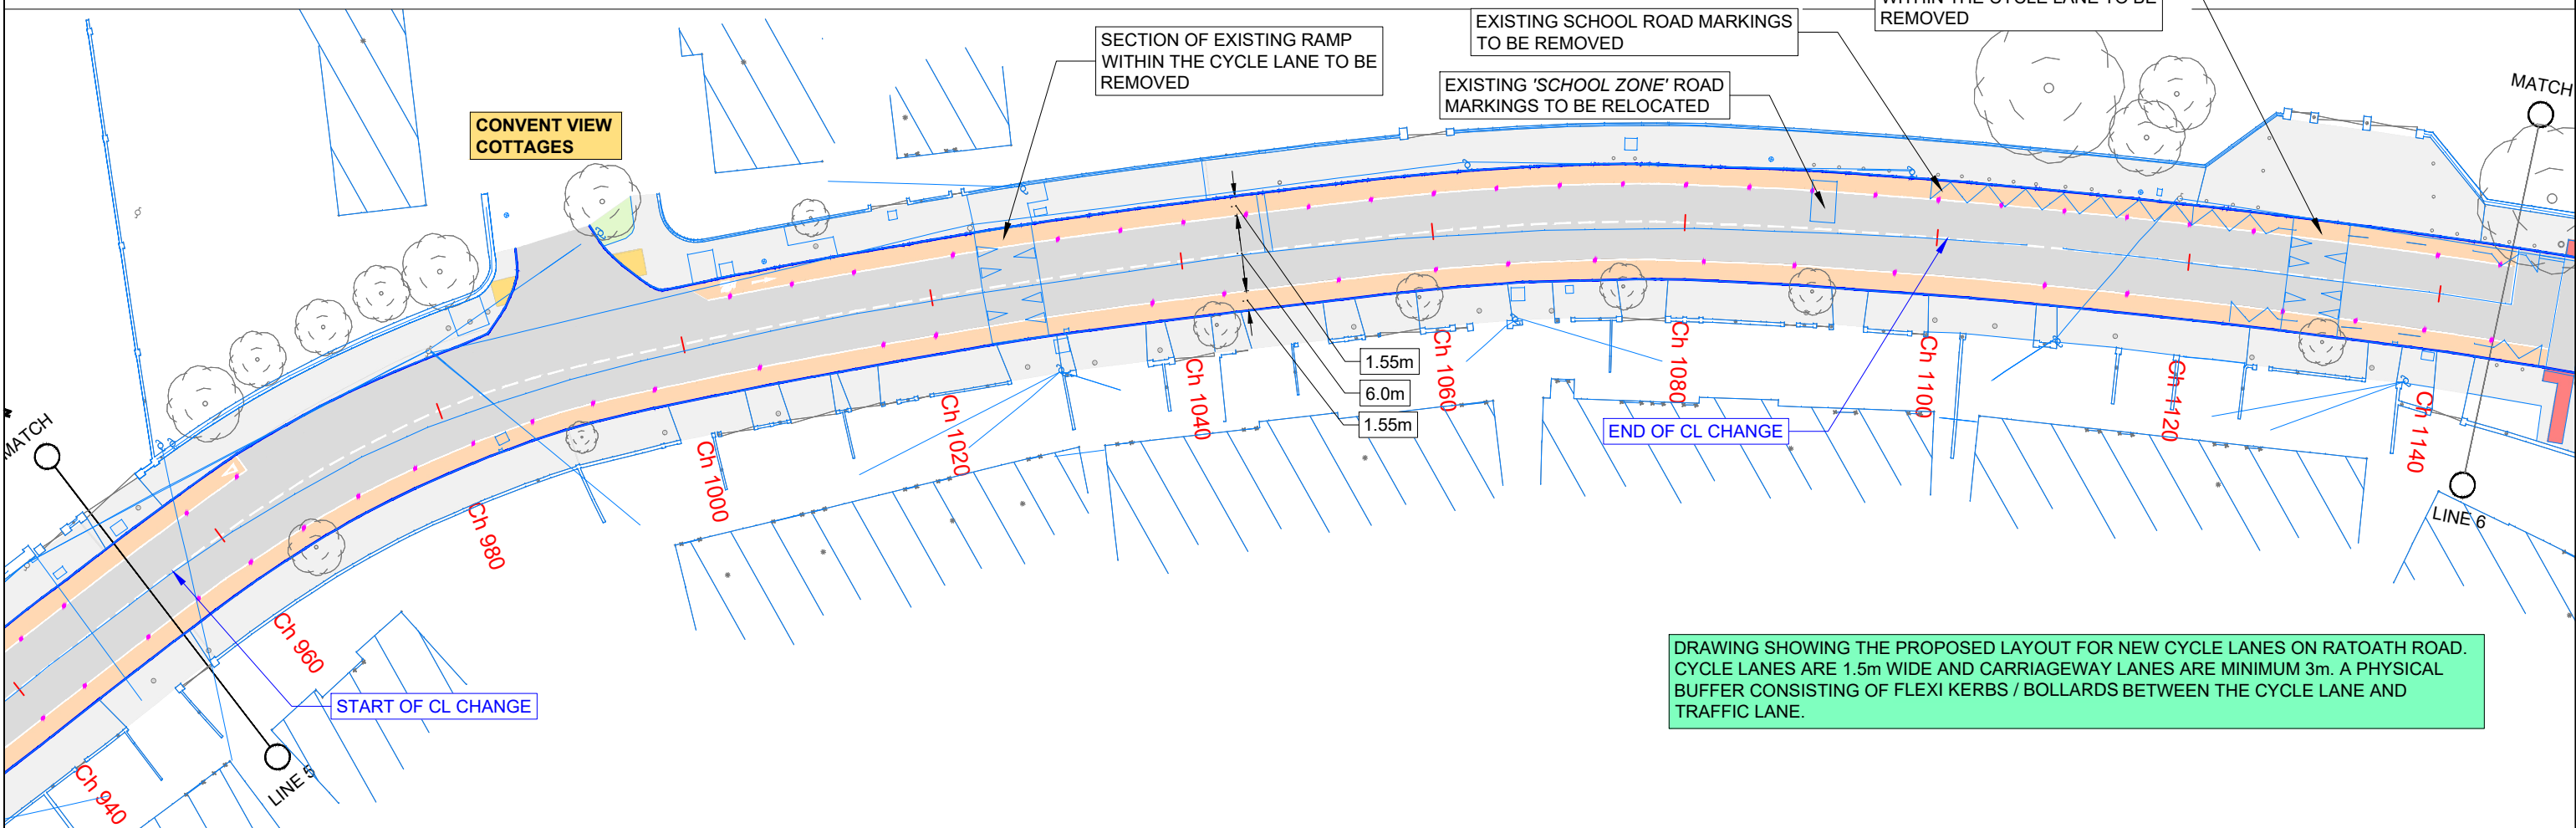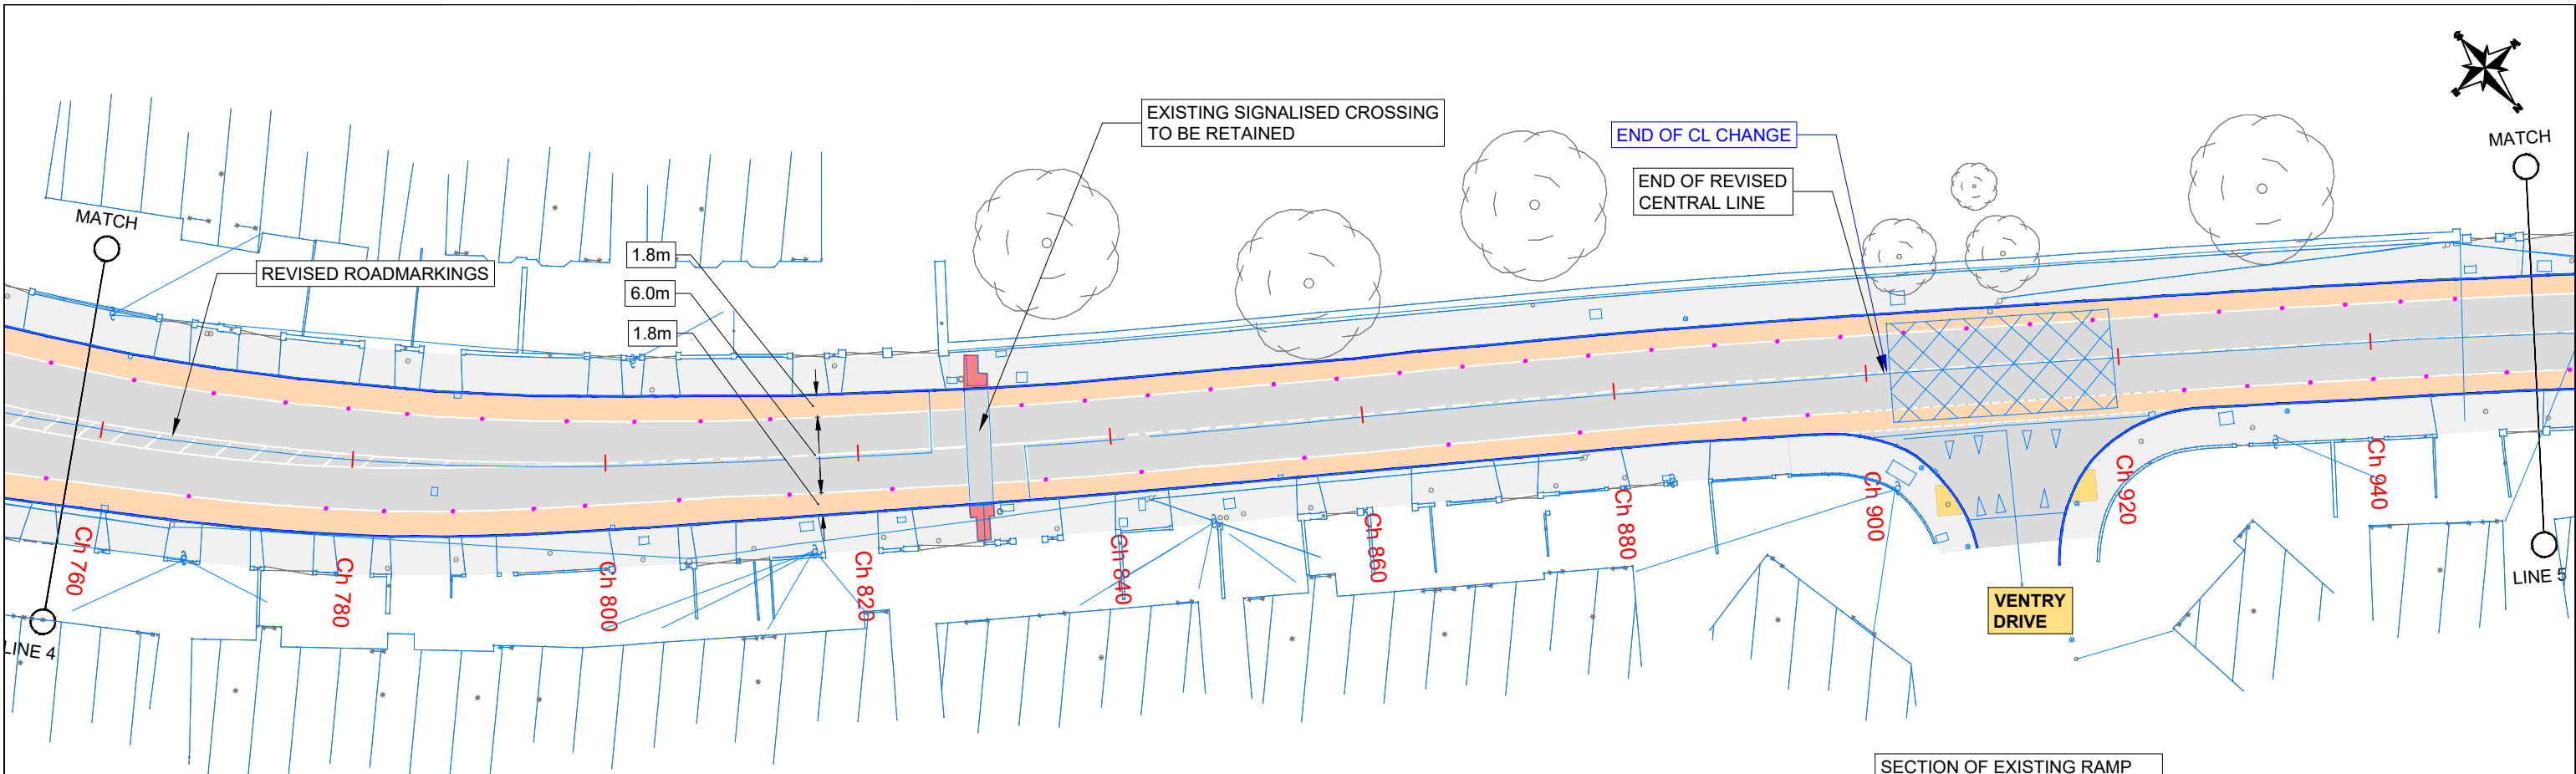







DRAWING SHOWING THE PROPOSED LAYOUT FOR NEW CYCLE LANES ON RATOATH ROAD. CYCLE LANES ARE 1.5m WIDE AND CARRIAGEWAY LANES ARE MINIMUM 3m. A PHYSICAL BUFFER CONSISTING OF FLEXI KERBS / BOLLARDS BETWEEN THE CYCLE LANE AND TRAFFIC LANE.



7 Ormonde Road,
Kilkenny

Tel +353(0)567795800
e-mail info@roadplan.ie

LEGEND


 
	CARRIAGEWAY		BOLLARDS
	CYCLELANE		KERB LINE
	FOOTPATH		
	VERGE		

NOTES

1. CYCLE LANE / PEDESTRIAN SIGNAGE TO BE PROVIDED IN ACCORDANCE WITH THE TRAFFIC SIGNS MANUAL
2. REFER TO DRAWING 22067-01-0115 FOR CROSS SECTION DETAILS
3. BOLLARD LOCATIONS ON ARE INDICATIVE. BOLLARDS ARE TO BE PLACED AT 3m CENTRES WHERE POSSIBLE WITH SPACING MODIFIED AS REQUIRED TO ACCOMMODATE DRIVEWAYS AND ENTRANCES.



A				Annotation of CL changes added				21/10/22	VD	AC	AC	
No.				Revision				Date	By	Chk'd	App'd	
Designed:				VD				Checked:	AC		Approved:	DD


PROJECT TITLE		CABRA TO BLANCHARDSTOWN WALKING AND CYCLING SCHEME					
Drawing Title:		PROPOSED LAYOUT - SHEET 3 OF 12					
Drawn by:	VD	Sheet Size:	A3	Scale:	1 / 500	Date:	Sept '22
Job Number:	22067-01	Drawing Number:	22067-01-0103	Revision:	A		

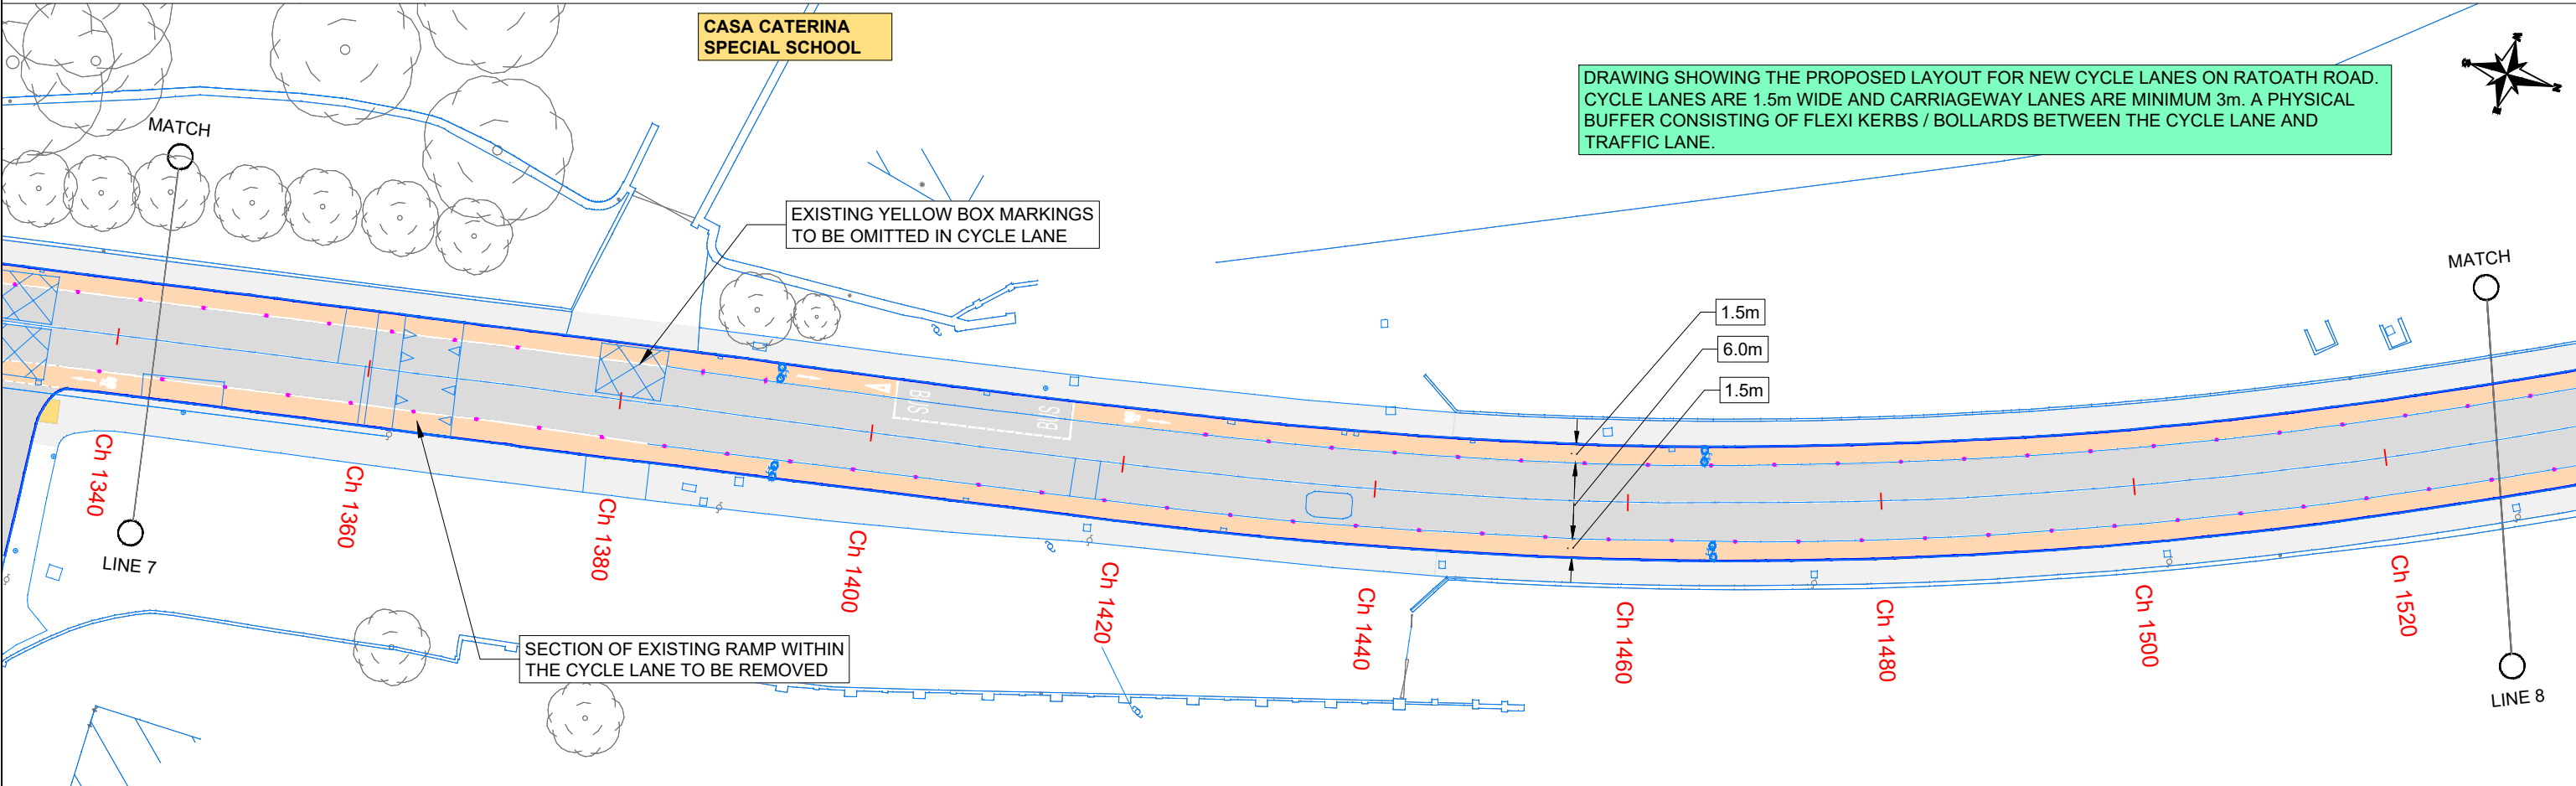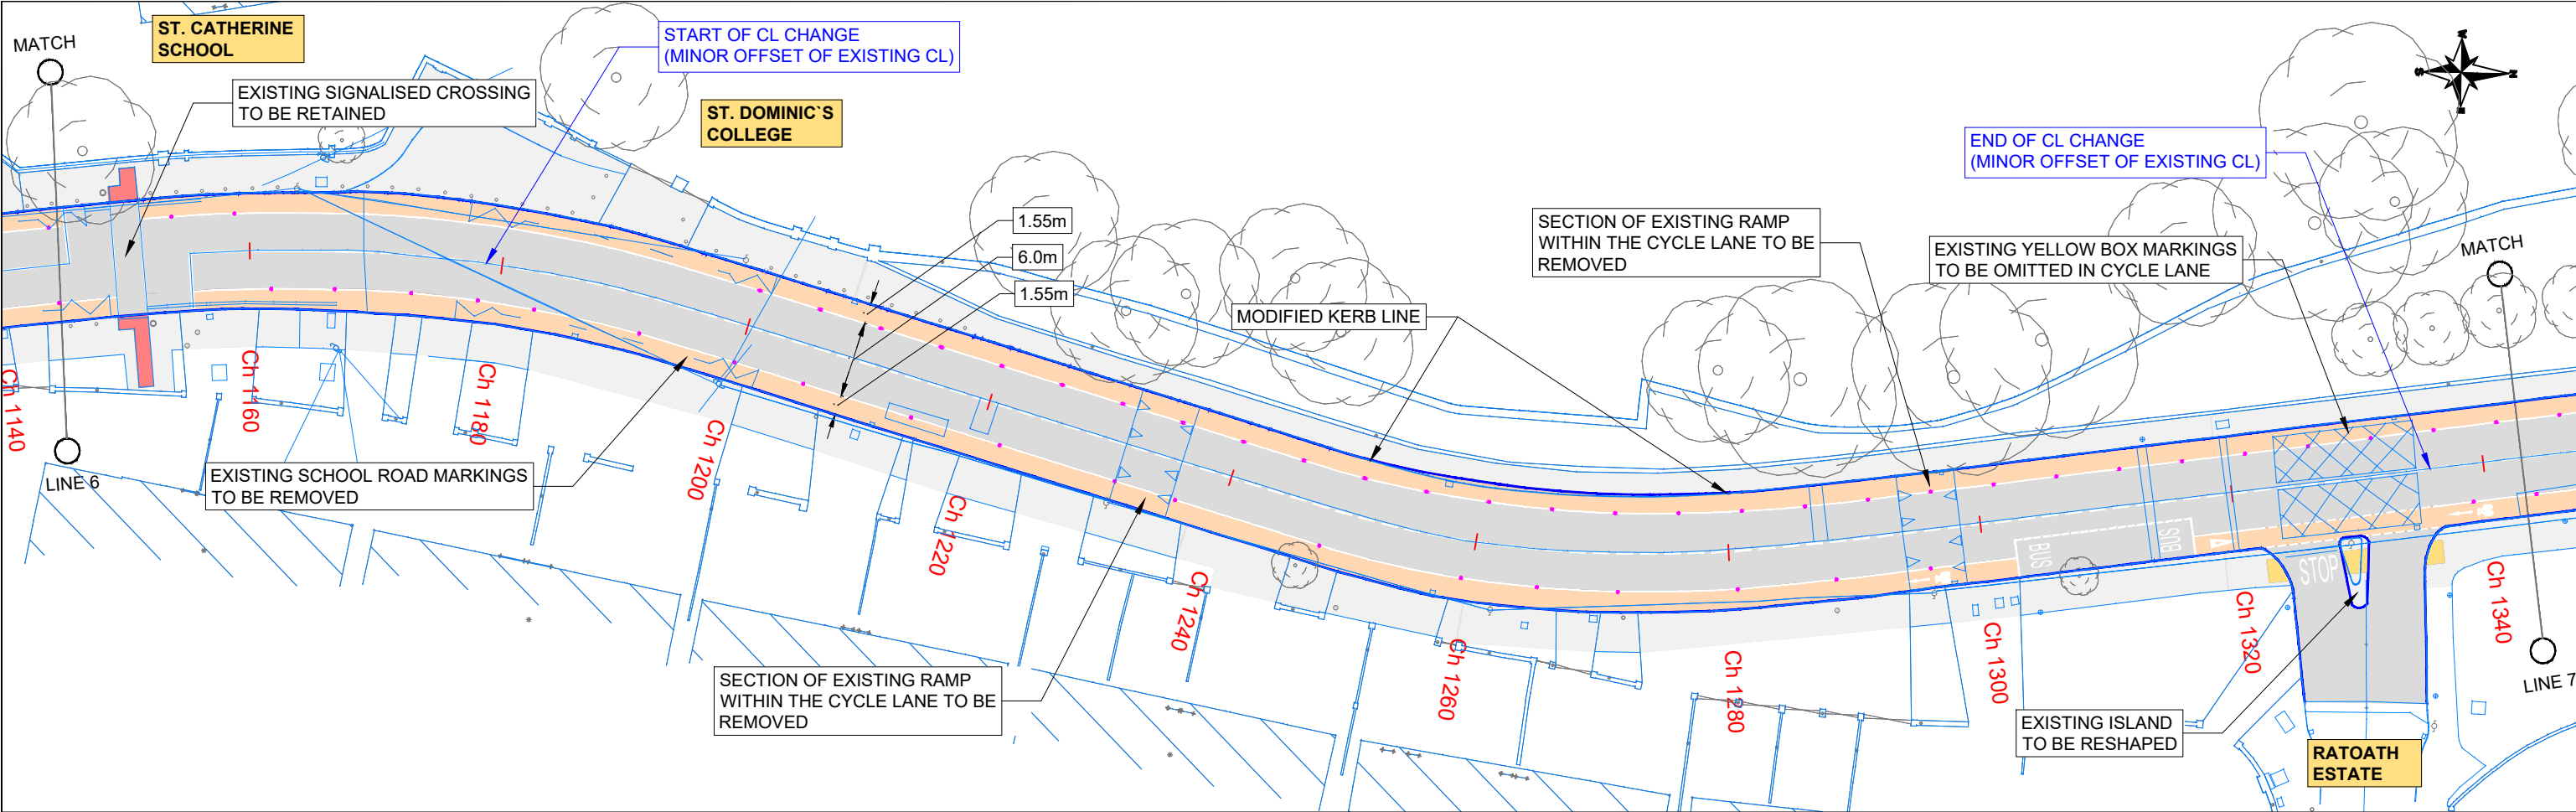

DRAWING SHOWING THE PROPOSED LAYOUT FOR NEW CYCLE LANES ON RATOATH ROAD. CYCLE LANES ARE 1.5m WIDE AND CARRIAGEWAY LANES ARE MINIMUM 3m. A PHYSICAL BUFFER CONSISTING OF FLEXI KERBS / BOLLARDS BETWEEN THE CYCLE LANE AND TRAFFIC LANE.

<div><div>ROADPLAN</div><div>CONSULTING</div></div> <div>7 Ormonde Road, Kilkenny</div> <div>Tel +353(0)567795800 e-mail info@roadplan.ie</div>	<div>LEGEND</div> <div><div></div>CARRIAGEWAY</div> <div><div></div>CYCLELANE</div> <div><div></div>BOLLARDS</div> <div><div></div>KERB LINE</div> <div><div></div>FOOTPATH</div>	<div>NOTES</div> <div>1. CYCLE LANE / PEDESTRIAN SIGNAGE TO BE PROVIDED IN ACCORDANCE WITH THE TRAFFIC SIGNS MANUAL</div> <div>2. REFER TO DRAWING 22067-01-0115 FOR CROSS SECTION DETAILS</div> <div>3. BOLLARD LOCATIONS ON ARE INDICATIVE. BOLLARDS ARE TO BE PLACED AT 3m CENTRES WHERE POSSIBLE WITH SPACING MODIFIED AS REQUIRED TO ACCOMMODATE DRIVEWAYS AND ENTRANCES.</div>	
---	---	--	--	

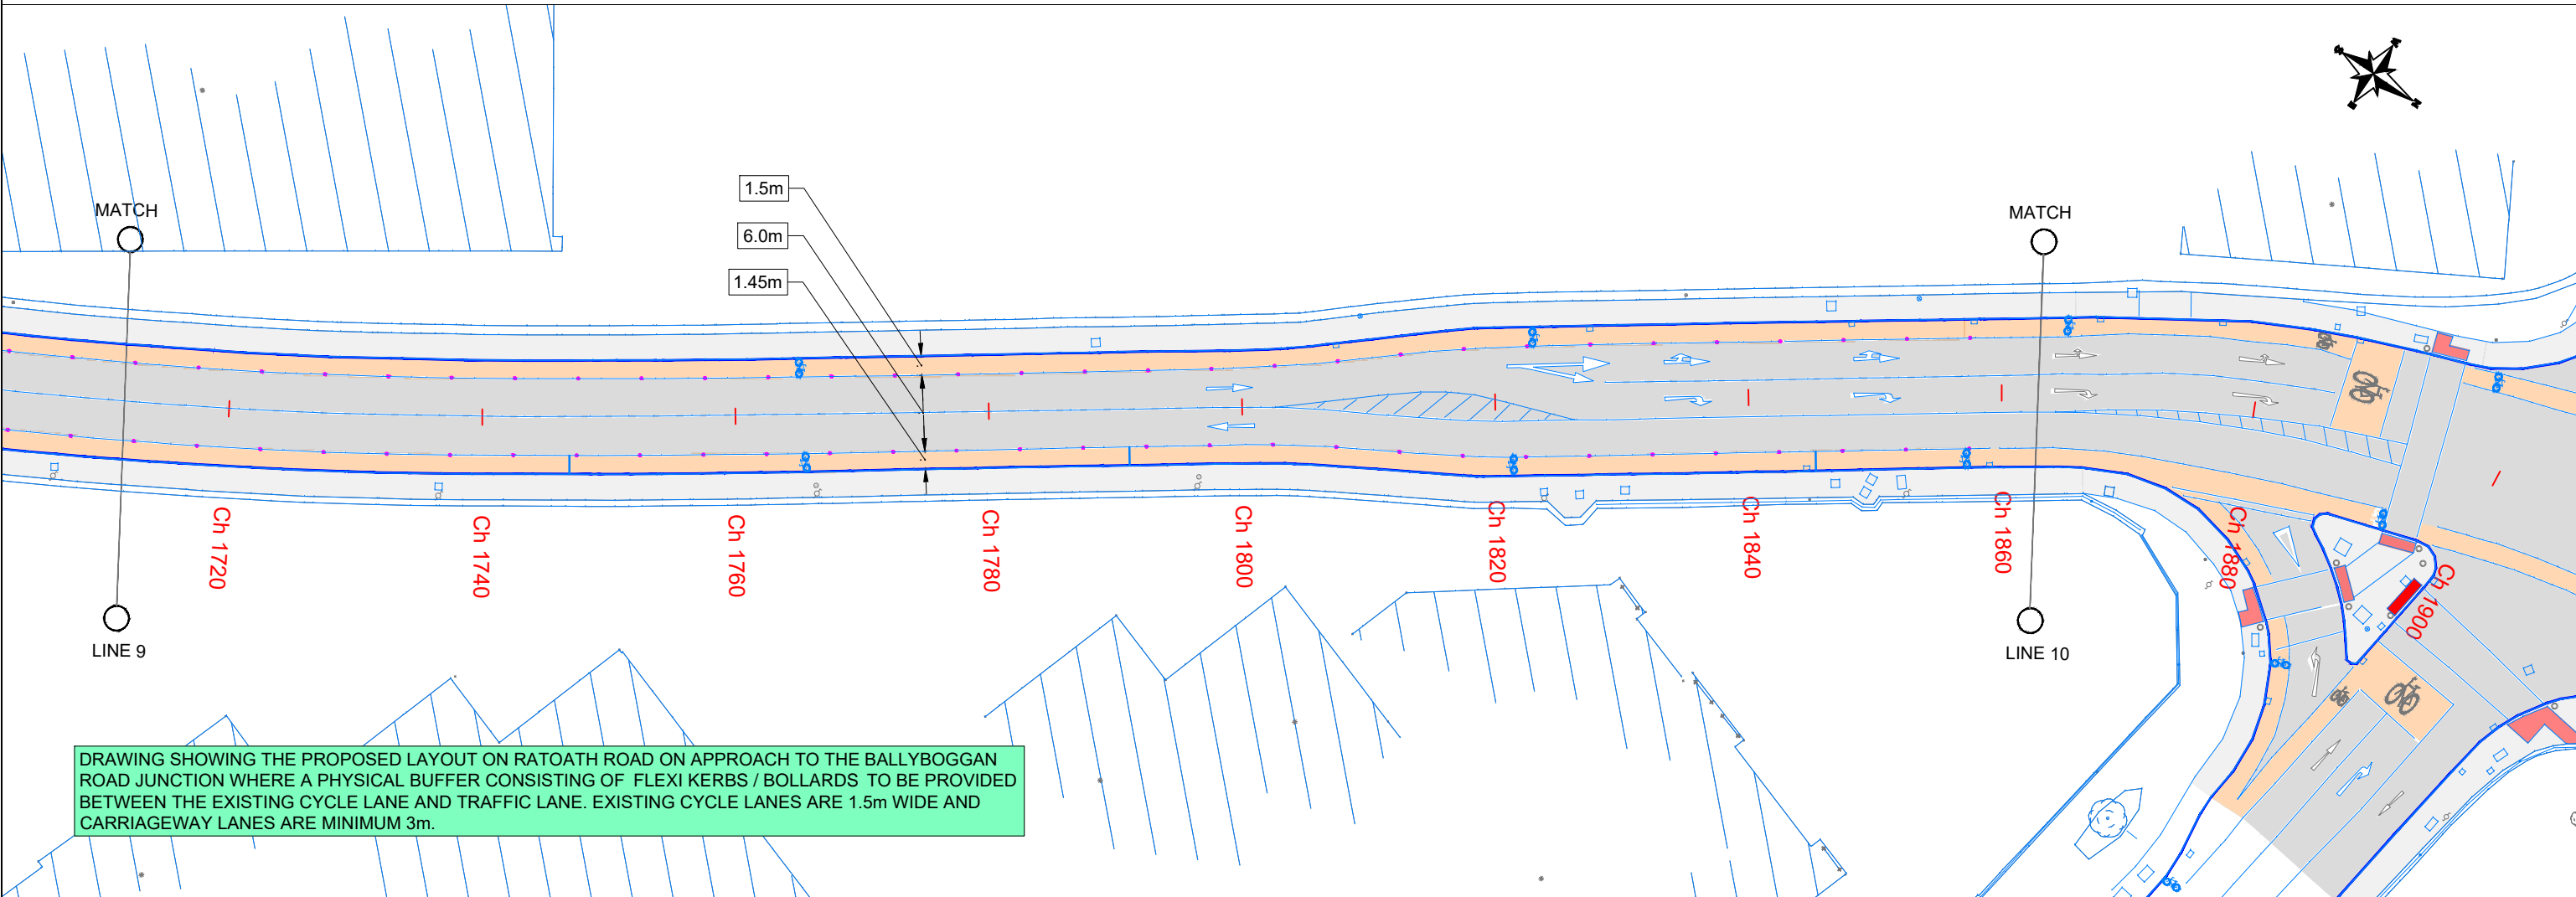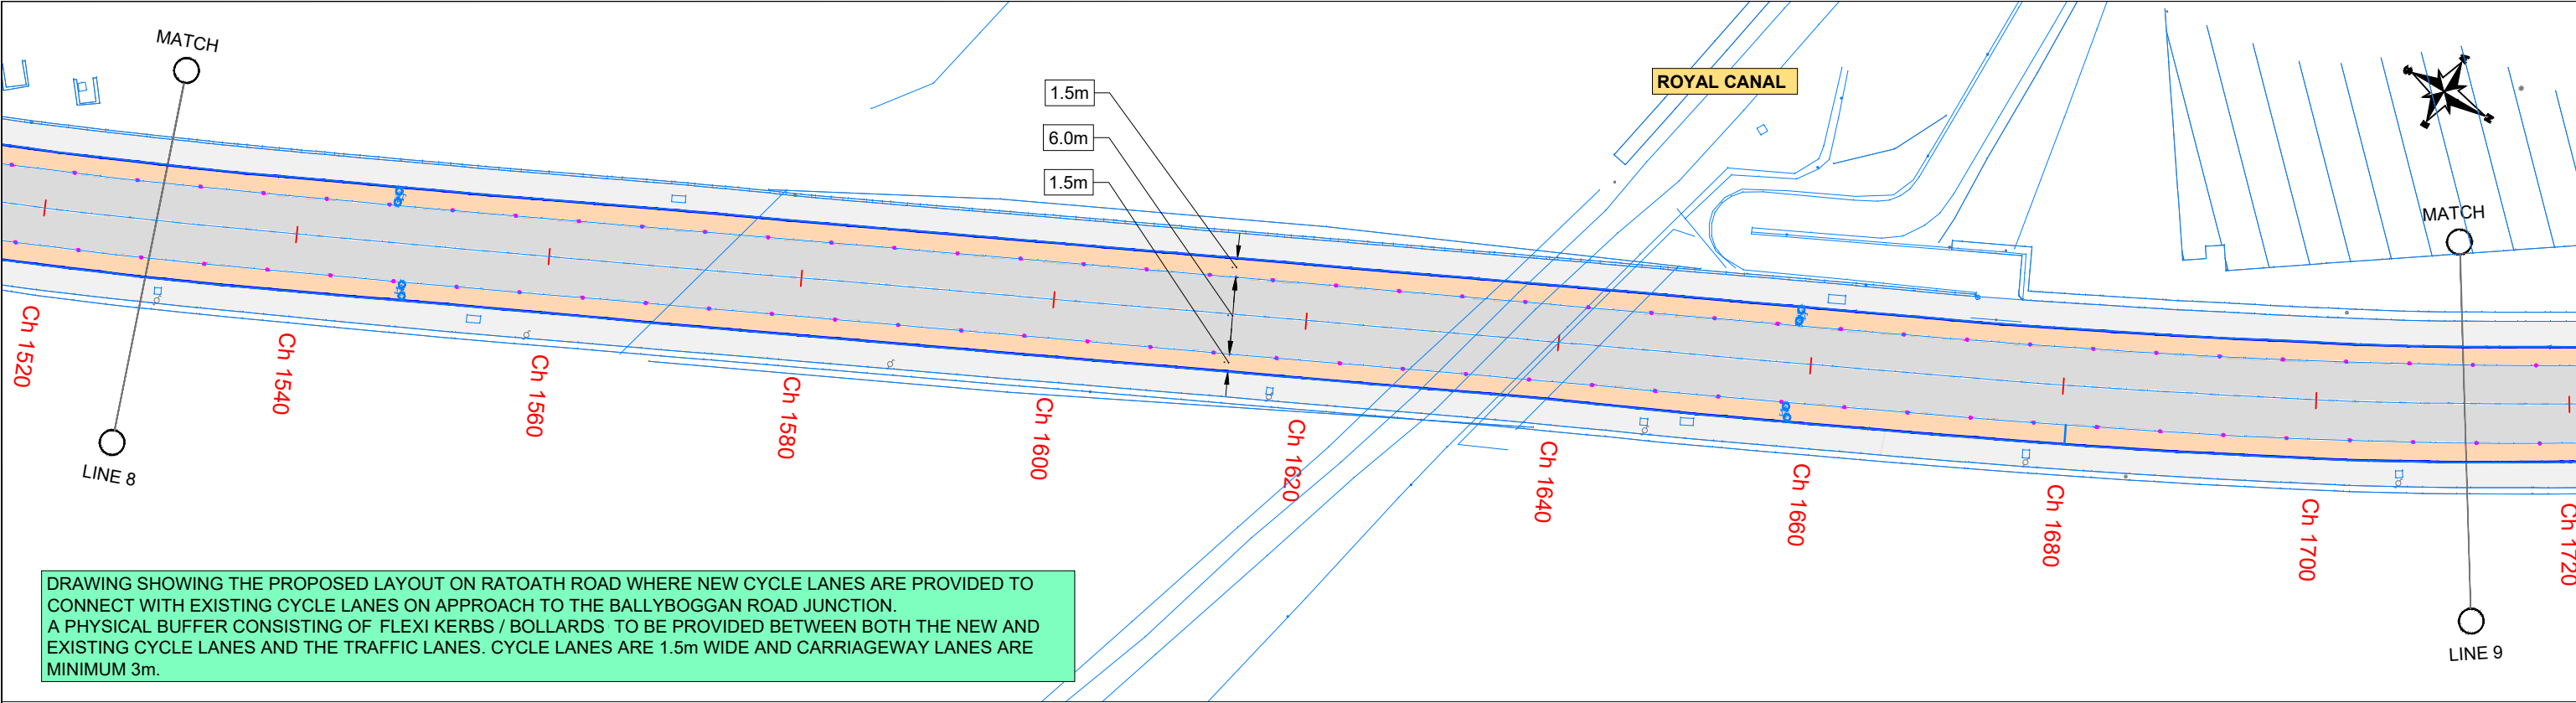



7 Ormonde Road,
Kilkenny

Tel +353(0)567795800
e-mail info@roadplan.ie

LEGEND

- CARRIAGEWAY
- CYCLELANE
- BOLLARDS
- KERB LINE
- FOOTPATH

NOTES


- CYCLE LANE / PEDESTRIAN SIGNAGE TO BE PROVIDED IN ACCORDANCE WITH THE TRAFFIC SIGNS MANUAL
- REFER TO DRAWING 22067-01-0115 FOR CROSS SECTION DETAILS
- BOLLARD LOCATIONS ON ARE INDICATIVE. BOLLARDS ARE TO BE PLACED AT 3m CENTRES WHERE POSSIBLE WITH SPACING MODIFIED AS REQUIRED TO ACCOMMODATE DRIVEWAYS AND ENTRANCES.

A		Annotation of CL changes added		21/10/22	VD	AC	AC
No.	Revision	Date	By	Chk'd	App'd		
Designed:	VD	Checked:	AC	Approved:	DD		


PROJECT TITLE
**CABRA TO BLANCHARDSTOWN
WALKING AND CYCLING SCHEME**

Drawing Title:
PROPOSED LAYOUT - SHEET 5 OF 12


Drawn by: VD	Sheet Size: A3	Scale: 1 / 500	Date: Sept '22
Job Number: 22067-01	Drawing Number: 22067-01-0105	Revision: A	

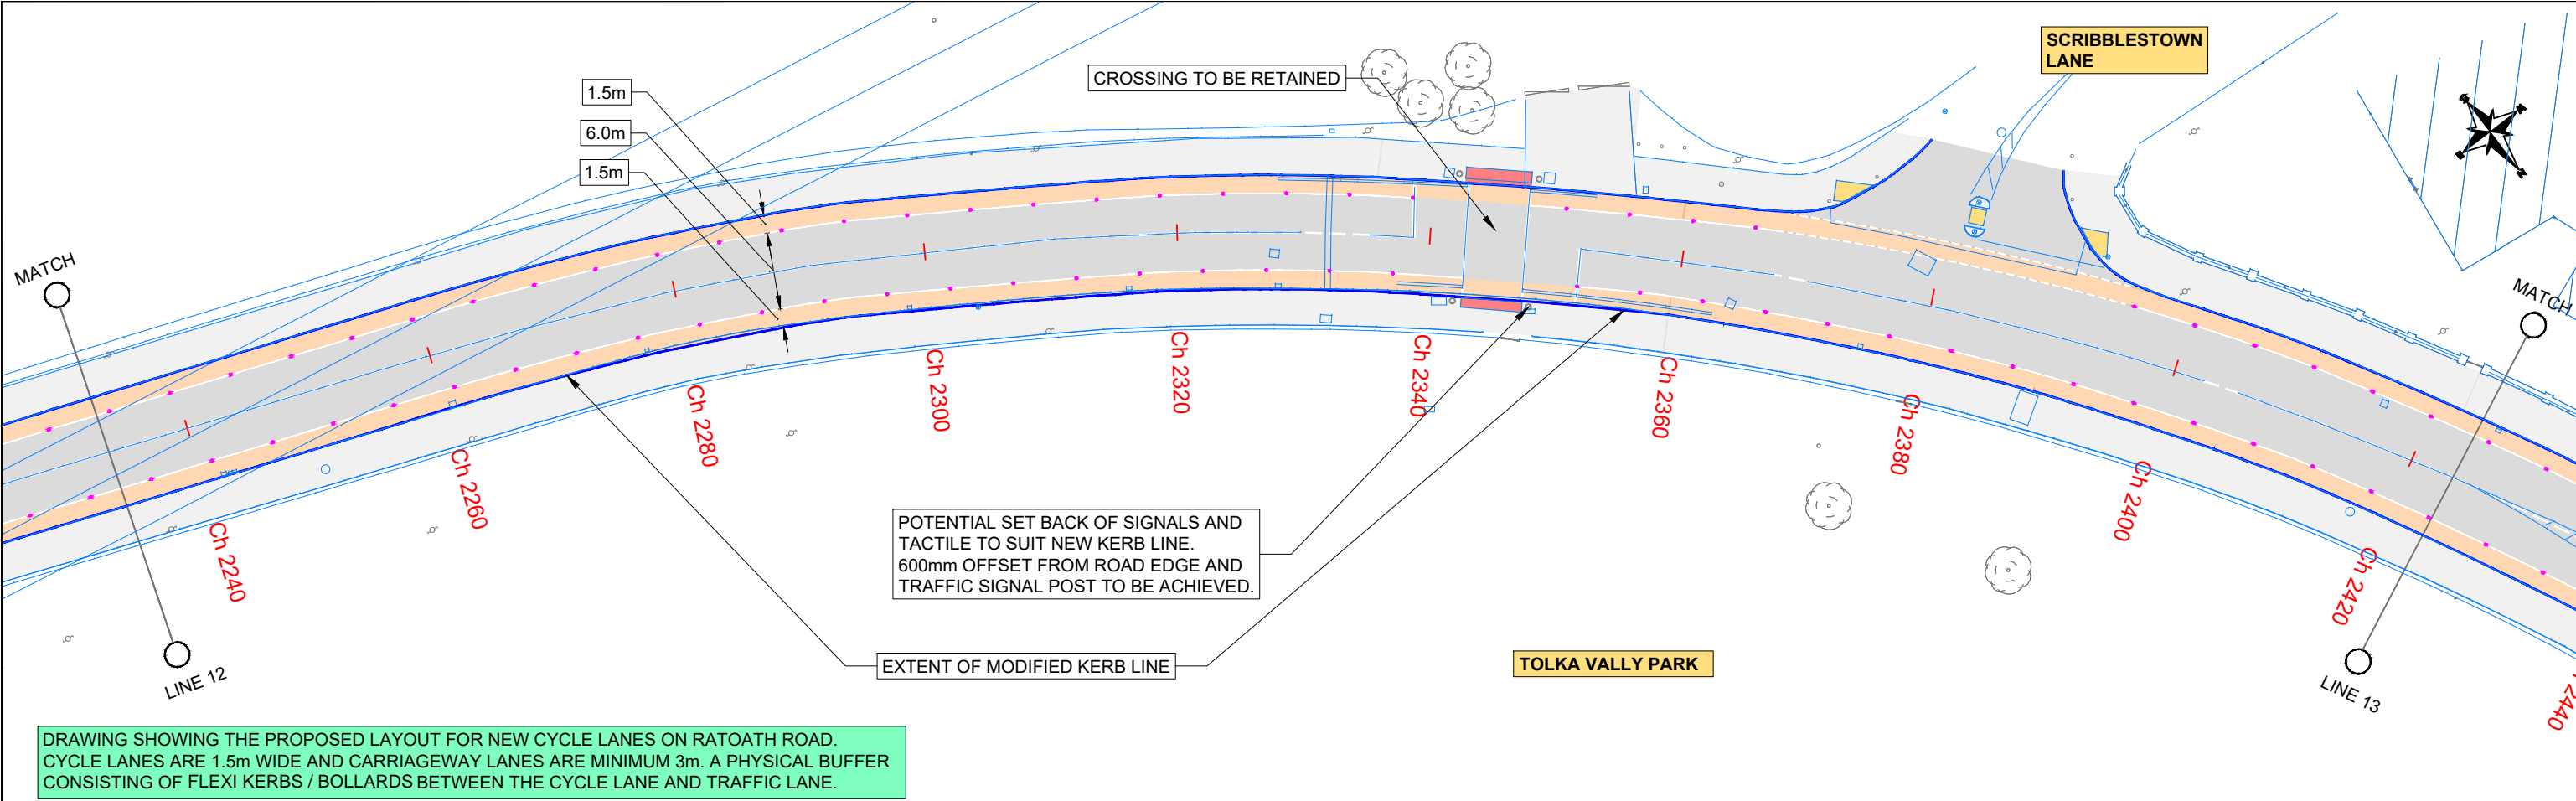

DRAWING SHOWING THE PROPOSED LAYOUT FOR NEW CYCLE LANES ON RATOATH ROAD.
CYCLE LANES ARE 1.5m WIDE AND CARRIAGEWAY LANES ARE MINIMUM 3m. A PHYSICAL BUFFER
CONSISTING OF FLEXI KERBS / BOLLARDS BETWEEN THE CYCLE LANE AND TRAFFIC LANE.

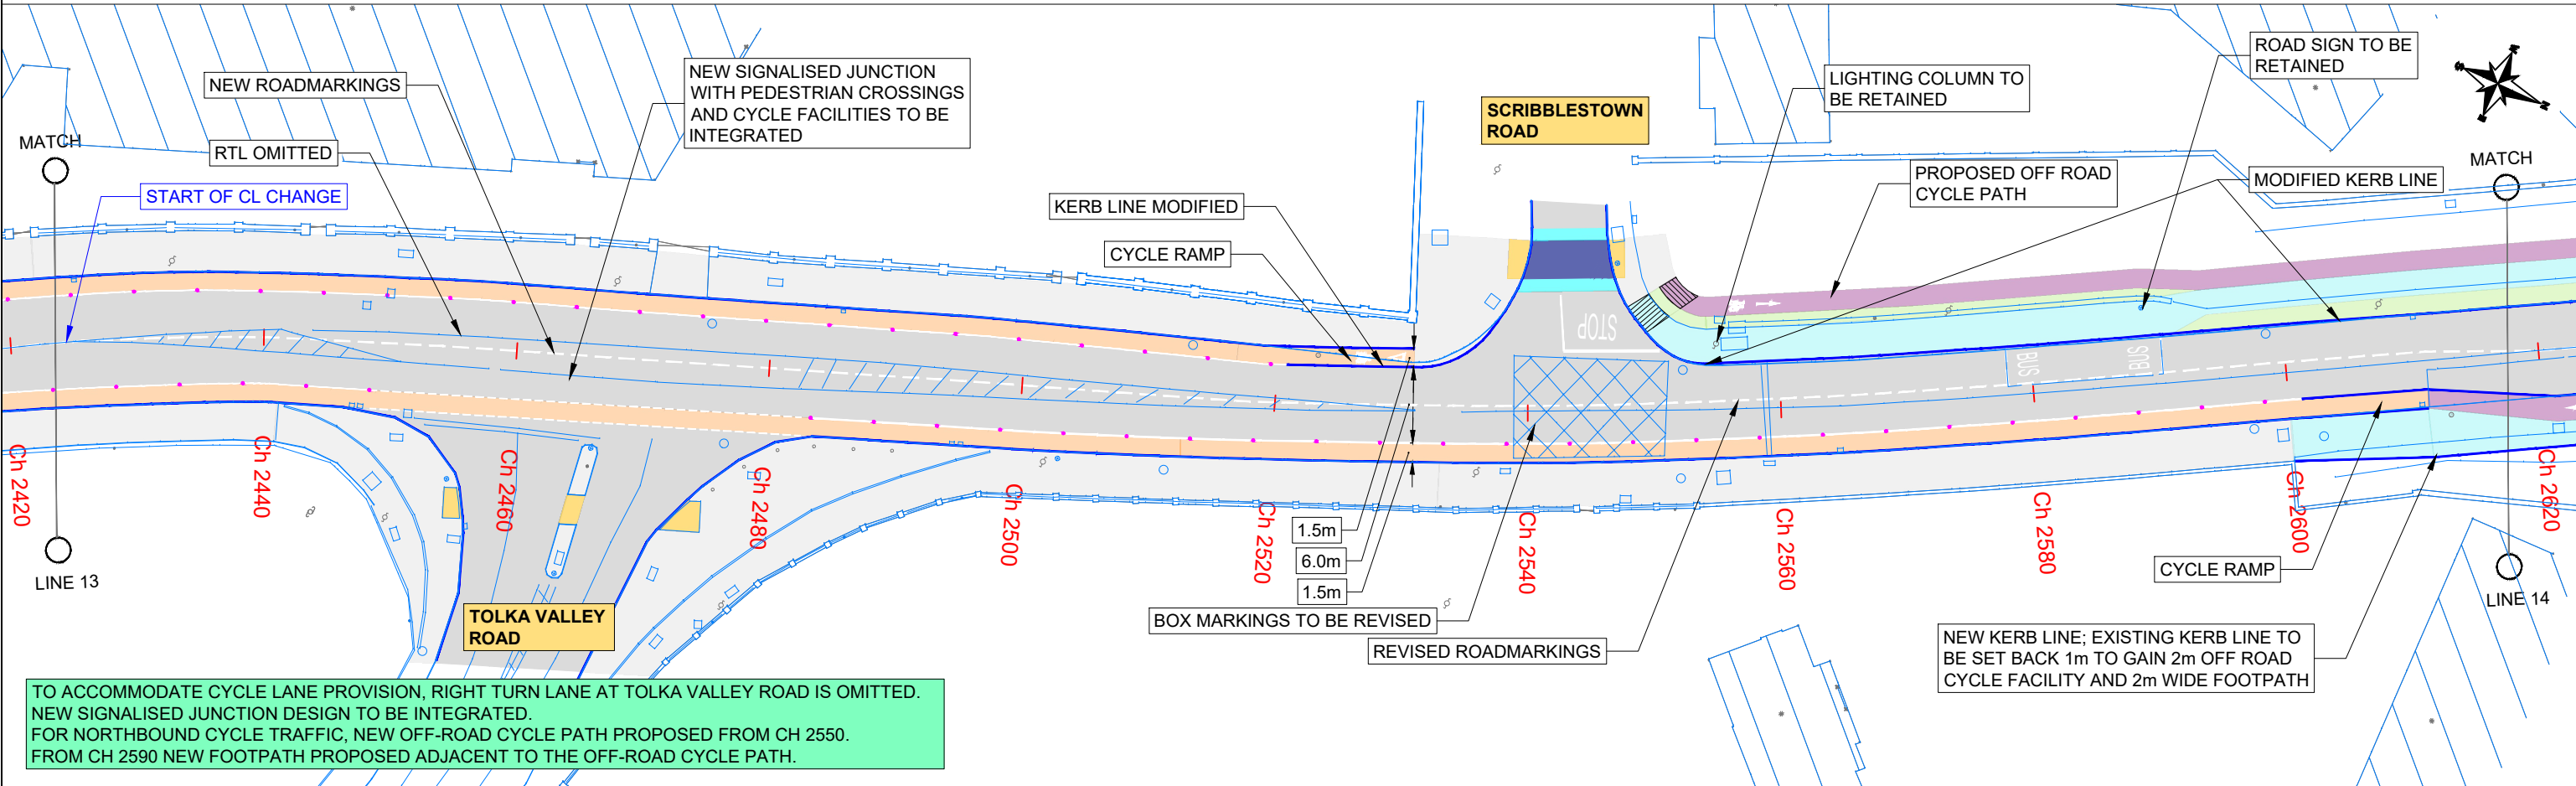











TO ACCOMMODATE CYCLE LANE PROVISION, RIGHT TURN LANE AT TOLKA VALLEY ROAD IS OMITTED.
NEW SIGNALISED JUNCTION DESIGN TO BE INTEGRATED.
FOR NORTHBOUND CYCLE TRAFFIC, NEW OFF-ROAD CYCLE PATH PROPOSED FROM CH 2550.
FROM CH 2590 NEW FOOTPATH PROPOSED ADJACENT TO THE OFF-ROAD CYCLE PATH.

 

7 Ormonde Road,
Kilkenny

Tel +353(0)567795800
e-mail info@roadplan.ie

LEGEND

 	CARRIAGEWAY		BOLLARDS
	CYCLELANE		KERB LINE
	CYCLEPATH		NEW BOUNDARY LINE
	MODIFIED FOOTPATH		UNCONTROLLED CROSSING WITH RAISED TABLE TO CC-SCD-05145 (OPTION TO PROVIDE SIGNALISED CROSSING TO CC-SCD-05127)
	VERGE		
	FOOTPATH		

NOTES

1. CYCLE LANE / PEDESTRIAN SIGNAGE TO BE PROVIDED IN ACCORDANCE WITH THE TRAFFIC SIGNS MANUAL
2. REFER TO DRAWING 22067-01-0115 FOR CROSS SECTION DETAILS
3. BOLLARD LOCATIONS ON ARE INDICATIVE. BOLLARDS ARE TO BE PLACED AT 3m CENTRES WHERE POSSIBLE WITH SPACING MODIFIED AS REQUIRED TO ACCOMMODATE DRIVEWAYS AND ENTRANCES.



No.	Revision	Date	By	Chk'd	App'd
A	Annotation of CL changes added	21/10/22	VD	AC	AC


Designed:	VD	Checked:	AC	Approved:	DD
-----------	----	----------	----	-----------	----

PROJECT TITLE
CABRA TO BLANCHARDSTOWN WALKING AND CYCLING SCHEME

Drawing Title: **PROPOSED LAYOUT - SHEET 7 OF 12**

Drawn by:	VD	Sheet Size:	A3	Scale:	1 / 500	Date:	Sept '22
Job Number:	22067-01	Drawing Number:	22067-01-0107	Revision:	A		

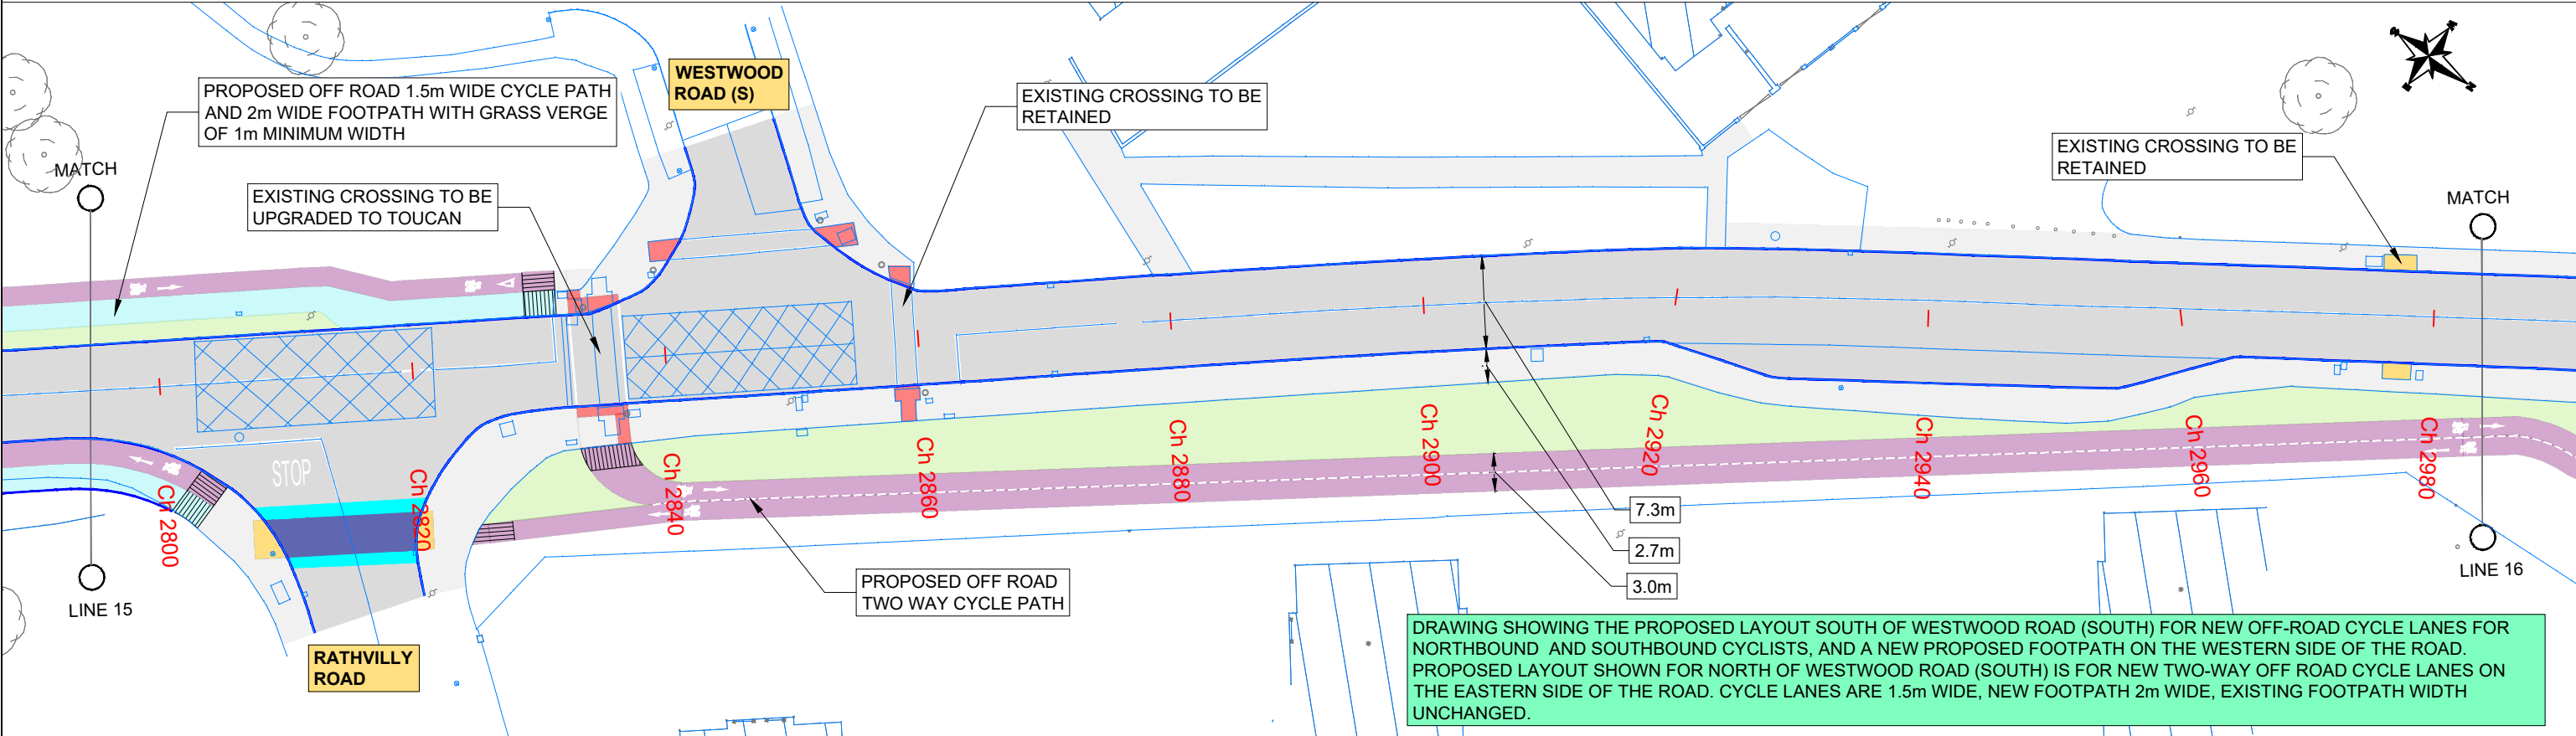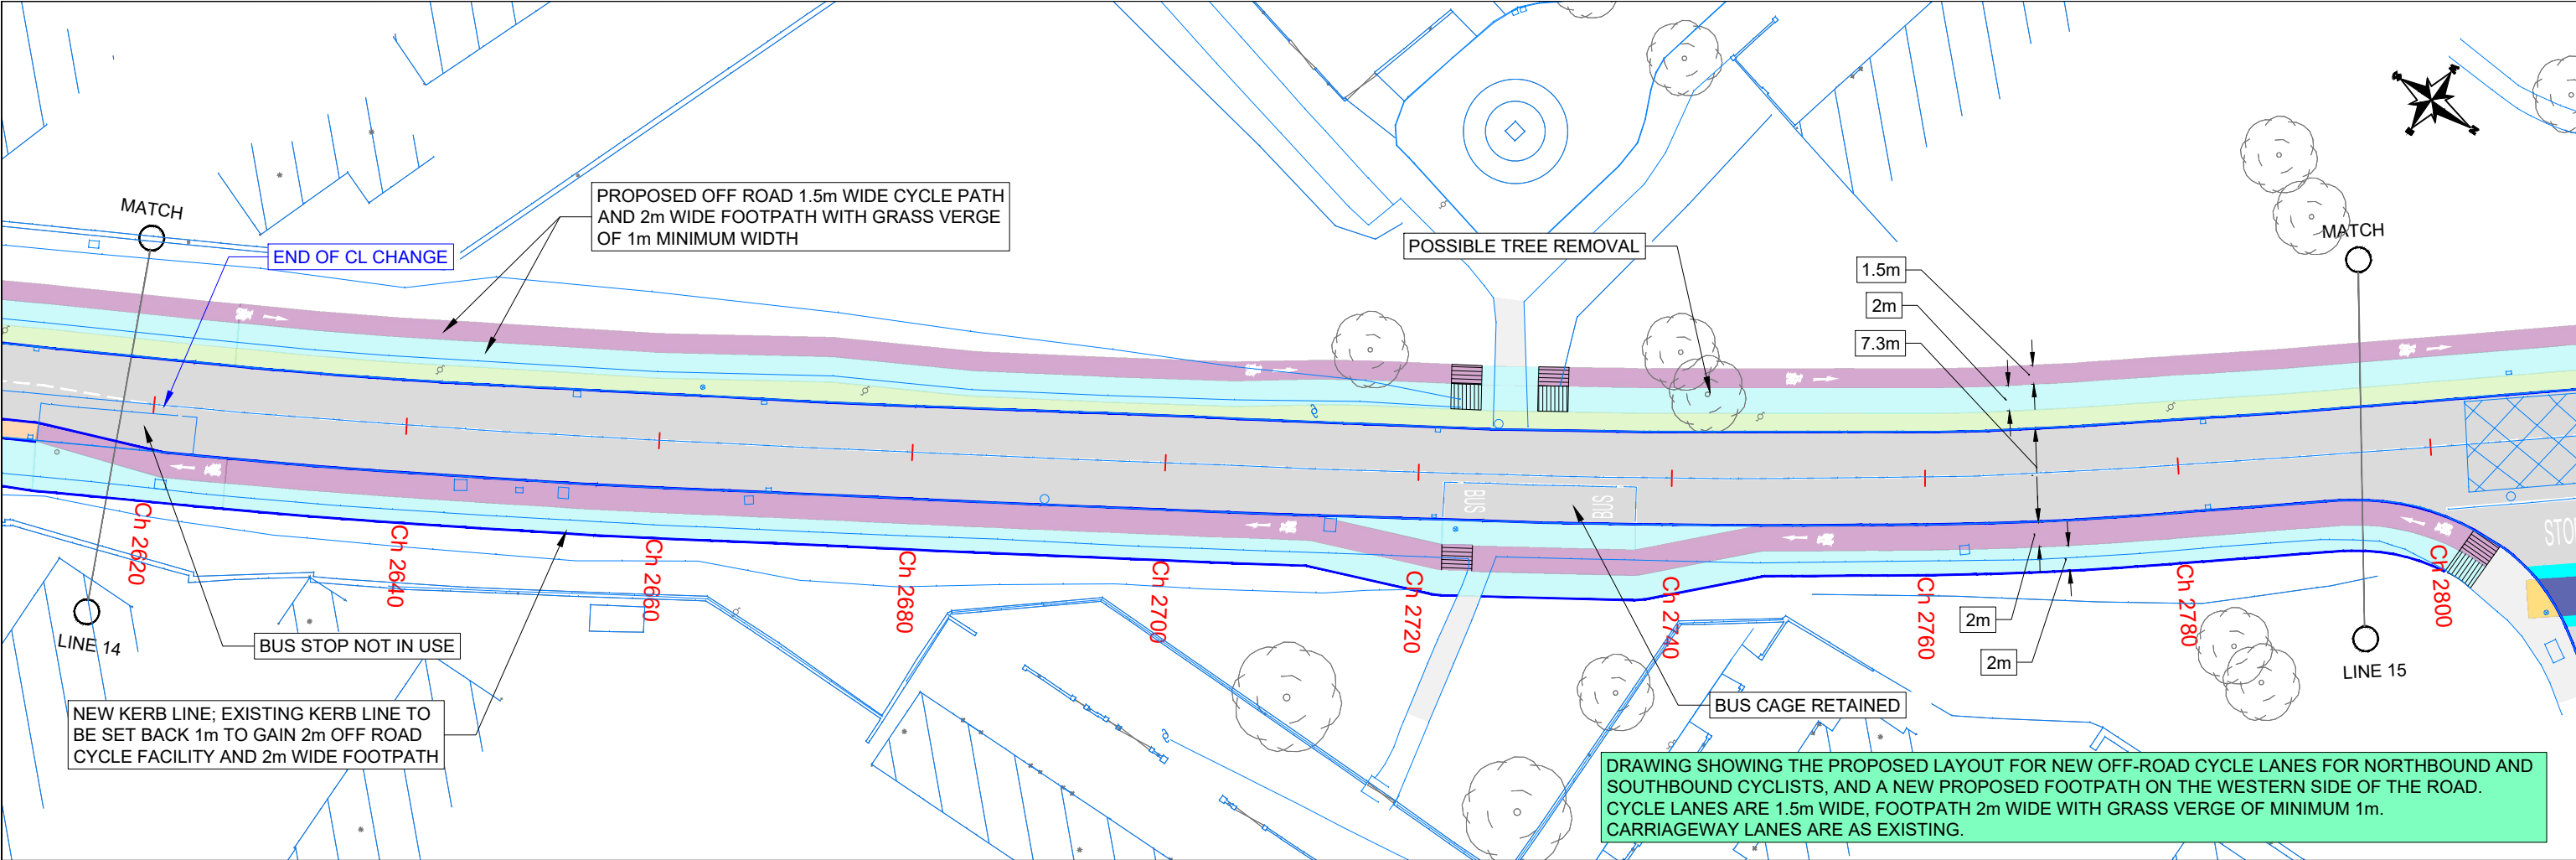




 
 




7 Ormonde Road,
Kilkenny

Tel +353(0)567795800
e-mail info@roadplan.ie

LEGEND

	CARRIAGEWAY		KERB LINE
	CYCLEPATH		UNCONTROLLED CROSSING WITH RAISED TABLE TO CC-SCD-05145 (OPTION TO PROVIDE SIGNALISED CROSSING TO CC-SCD-05127)
	MODIFIED/PROPOSED FOOTPATH		
	VERGE		
	FOOTPATH		

NOTES

1. CYCLE LANE / PEDESTRIAN SIGNAGE TO BE PROVIDED IN ACCORDANCE WITH THE TRAFFIC SIGNS MANUAL
2. REFER TO DRAWING 22067-01-0115 FOR CROSS SECTION DETAILS
3. BOLLARD LOCATIONS ON ARE INDICATIVE. BOLLARDS ARE TO BE PLACED AT 3m CENTRES WHERE POSSIBLE WITH SPACING MODIFIED AS REQUIRED TO ACCOMMODATE DRIVEWAYS AND ENTRANCES.

A		Annotation of CL changes added		21/10/22	VD	AC	AC
No.	Revision	Date	By	Chk'd	App'd		
Designed:	VD	Checked:	AC	Approved:	DD		

PROJECT TITLE		CABRA TO BLANCHARDSTOWN WALKING AND CYCLING SCHEME	
Drawing Title:		PROPOSED LAYOUT - SHEET 8 OF 12	
Drawn by:	VD	Sheet Size:	A3
Scale:	1 / 500	Date:	Sept '22
Job Number:	22067-01	Drawing Number:	22067-01-0108
Revision:	A		

DRAWING SHOWING CONNECTION OF TWO-WAY OFF-ROAD CYCLE LANES WITH KILSHANE ROAD. CYCLIST SHARE KILSHANE ROAD WITH OTHER ROAD USERS

PROPOSED 2m WIDE FOOTPATH INCLUDED BETWEEN WESTWOOD ROAD (NORTH) AND DUNSINK LANE

**WESTWOOD
ROAD (N)**

DUNSINK LANE

RATOATH ROAD

FINGLAS CELTIC FC

ADD STOP LINE

MIXED/SHARED STREET AS
PER NATIONAL CYCLE MANUAL

CYCLIST SHARE KILSHANE ROAD WITH OTHER ROAD USERS

MATCH

○
LINE 17






**KILSHANE
ROAD**

ROADPLAN
CONSULTING


**7 Ormonde Road,
Kilkenny**

Tel +353(0)567795800
e-mail info@roadplan.ie

LEGEND

 CARRIAGEWAY
 CYCLEPATH
 PROPOSED FOOTPATH
 VERGE
 FOOTPATH

 KERB LINE

 UNCONTROLLED CROSSING WITH RAISED TABLE TO CC-SCD-05145 (OPTION TO PROVIDE SIGNALISED CROSSING TO CC-SCD-05127)

NOTES

1. CYCLE LANE / PEDESTRIAN SIGNAGE TO BE PROVIDED IN ACCORDANCE WITH THE TRAFFIC SIGNS MANUAL
2. REFER TO DRAWING 22067-01-0115 FOR CROSS SECTION DETAILS
3. BOLLARD LOCATIONS ON ARE INDICATIVE. BOLLARDS ARE TO BE PLACED AT 3m CENTRES WHERE POSSIBLE WITH SPACING MODIFIED AS REQUIRED TO ACCOMMODATE DRIVEWAYS AND ENTRANCES.

A	Annotation of CL changes added					21/10/22	VD	AC	AC	
No.	Revision					Date	By	Chk'd	App'd	
Designed:	VD	Checked:	AC	Approved:	DD					

PROJECT TITLE

CABRA TO BLANCHARDSTOWN WALKING AND CYCLING SCHEME



Drawing Title:


Sheet Size:	A3
Drawing Number:	

scale: 1-500

Date: Sept 1992

Revision:

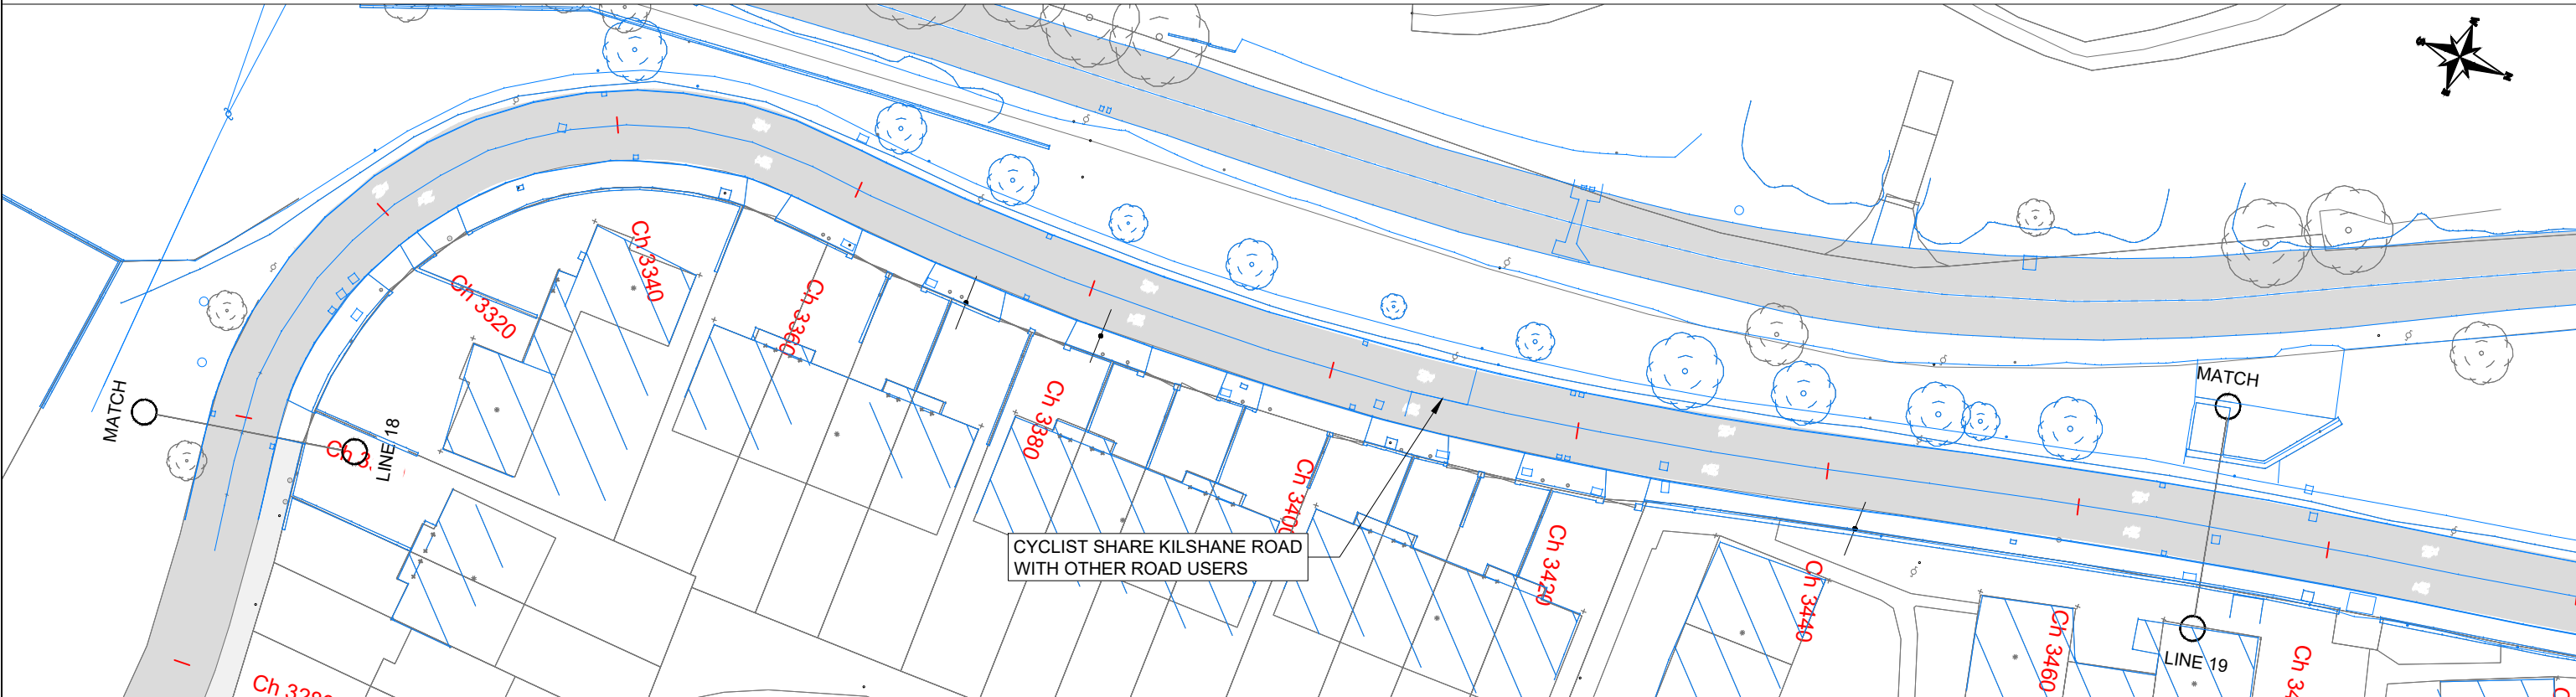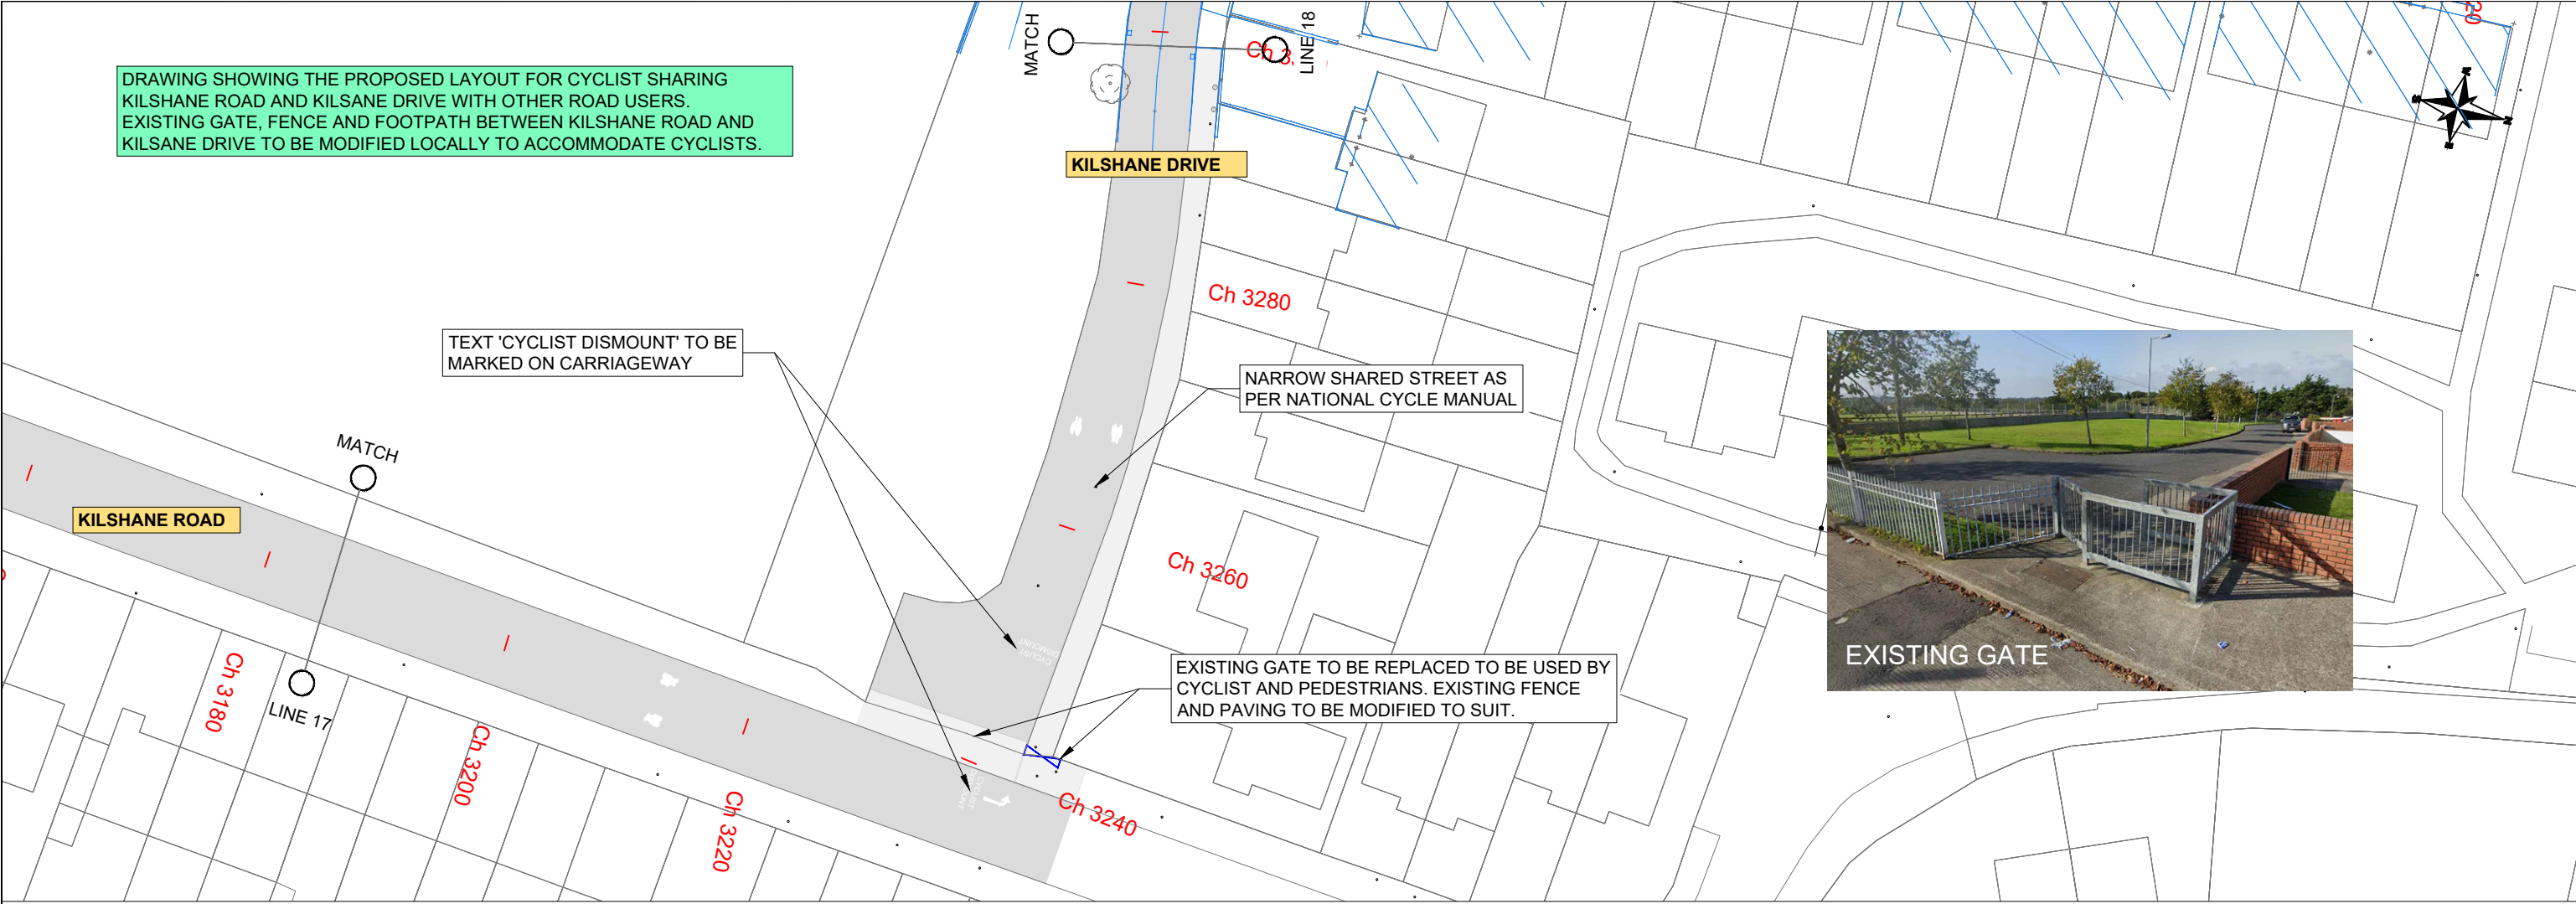



**7 Ormonde Road,
Kilkenny**
Tel +353(0)567795800
e-mail info@roadplan.ie

LEGEND

- CARRIAGEWAY
- CYCLEPATH
- VERGE
- FOOTPATH

NOTES

- CYCLE LANE / PEDESTRIAN SIGNAGE TO BE PROVIDED IN ACCORDANCE WITH THE TRAFFIC SIGNS MANUAL
- REFER TO DRAWING 22067-01-0115 FOR CROSS SECTION DETAILS
- BOLLARD LOCATIONS ON ARE INDICATIVE. BOLLARDS ARE TO BE PLACED AT 3m CENTRES WHERE POSSIBLE WITH SPACING MODIFIED AS REQUIRED TO ACCOMMODATE DRIVEWAYS AND ENTRANCES.

No.	Revision	Date	By	Chk'd	App'd
A	Annotation of CL changes added	21/10/22	VD	AC	AC



Designed: VD Checked: AC Approved: DD


PROJECT TITLE
**CABRA TO BLANCHARDSTOWN
WALKING AND CYCLING SCHEME**

Drawing Title: **PROPOSED LAYOUT - SHEET 10 OF 12**

Drawn by: VD Sheet Size: A3 Scale: 1 / 500 Date: Sept '22

Job Number: 22067-01 Drawing Number: 22067-01-0110 Revision: A

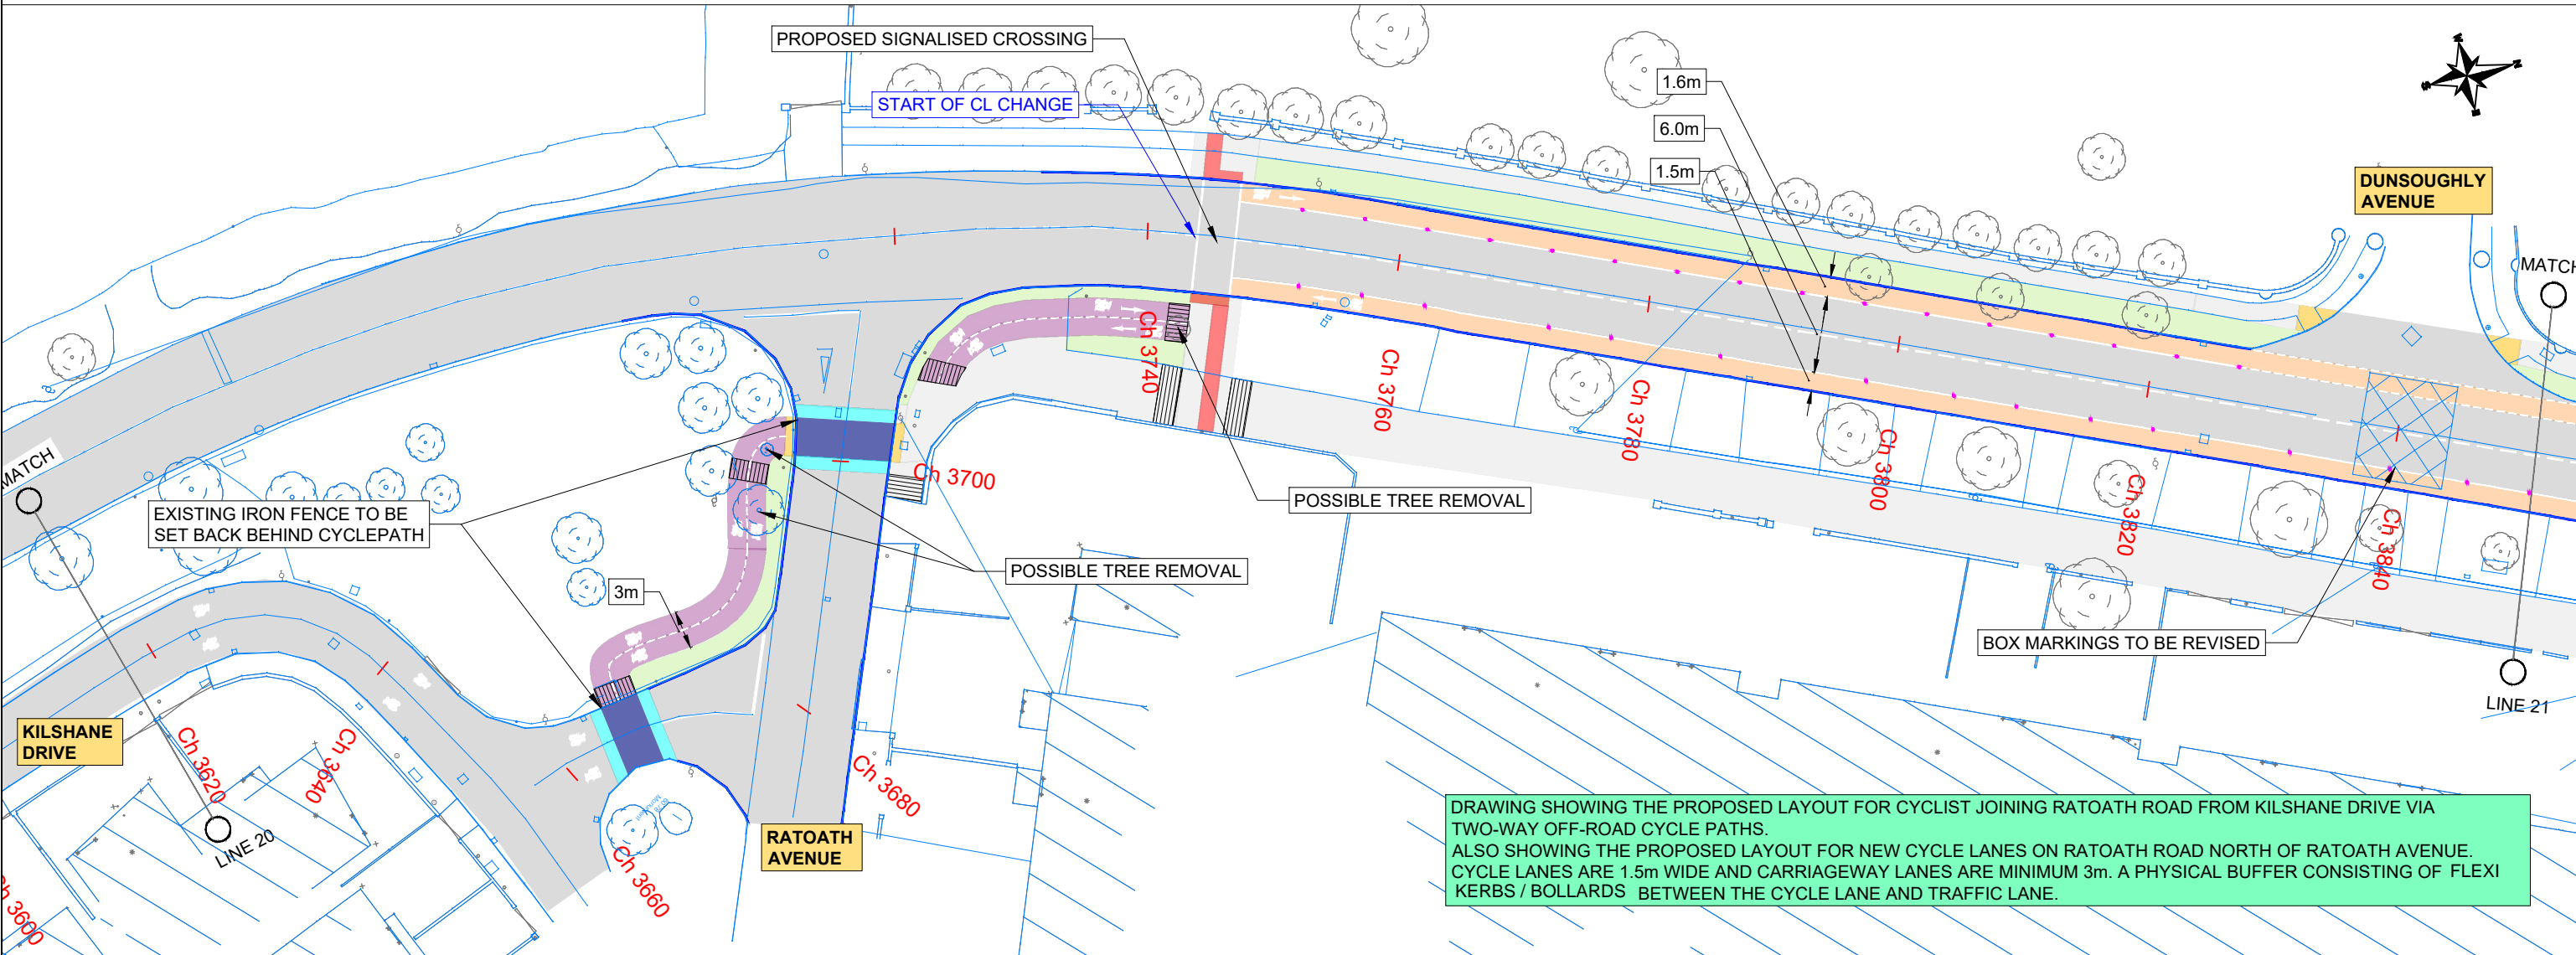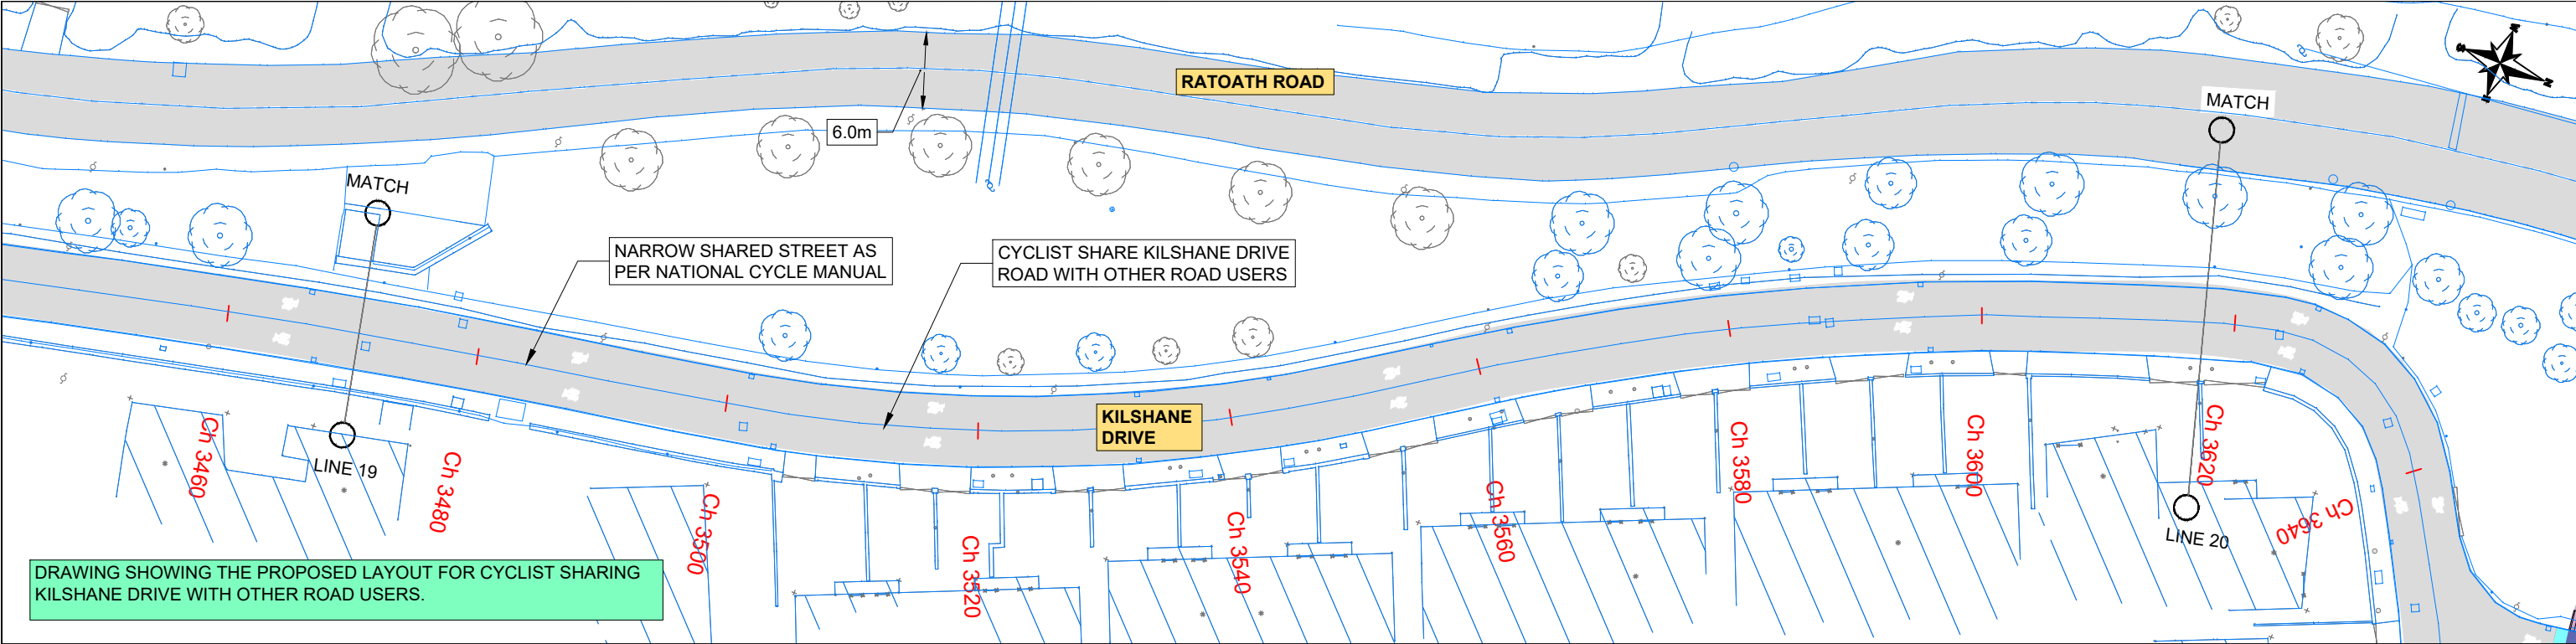



7 Ormonde Road,
Kilkenny

Tel +353(0)567795800
e-mail info@roadplan.ie

LEGEND



	CARRIAGEWAY		BOLLARDS
	CYCLEPATH		KERB LINE
	VERGE		NEW BOUNDARY LINE
	FOOTPATH		UNCONTROLLED CROSSING WITH RAISED TABLE TO CC-SCD-05145 (OPTION TO PROVIDE SIGNALISED CROSSING TO CC-SCD-05127)
	MODIFIED/PROPOSED FOOTPATH		


NOTES

1. CYCLE LANE / PEDESTRIAN SIGNAGE TO BE PROVIDED IN ACCORDANCE WITH THE TRAFFIC SIGNS MANUAL
2. REFER TO DRAWING 22067-01-0115 FOR CROSS SECTION DETAILS
3. BOLLARD LOCATIONS ON ARE INDICATIVE. BOLLARDS ARE TO BE PLACED AT 3m CENTRES WHERE POSSIBLE WITH SPACING MODIFIED AS REQUIRED TO ACCOMMODATE DRIVEWAYS AND ENTRANCES.

PROJECT TITLE				CABRA TO BLANCHARDSTOWN WALKING AND CYCLING SCHEME			
Drawing Title:				PROPOSED LAYOUT - SHEET 11 OF 12			
Drawn by: VD		Sheet Size: A3		Scale: 1 / 500		Date: Sept '22	
Job Number: 22067-01		Drawing Number: 22067-01-0111		Revision: A			

A		Annotation of CL changes added		21/10/22		VD		AC		AC	
No.		Revision		Date		By		Chk'd		App'd	
Designed: VD		Checked: AC		Approved: DD							

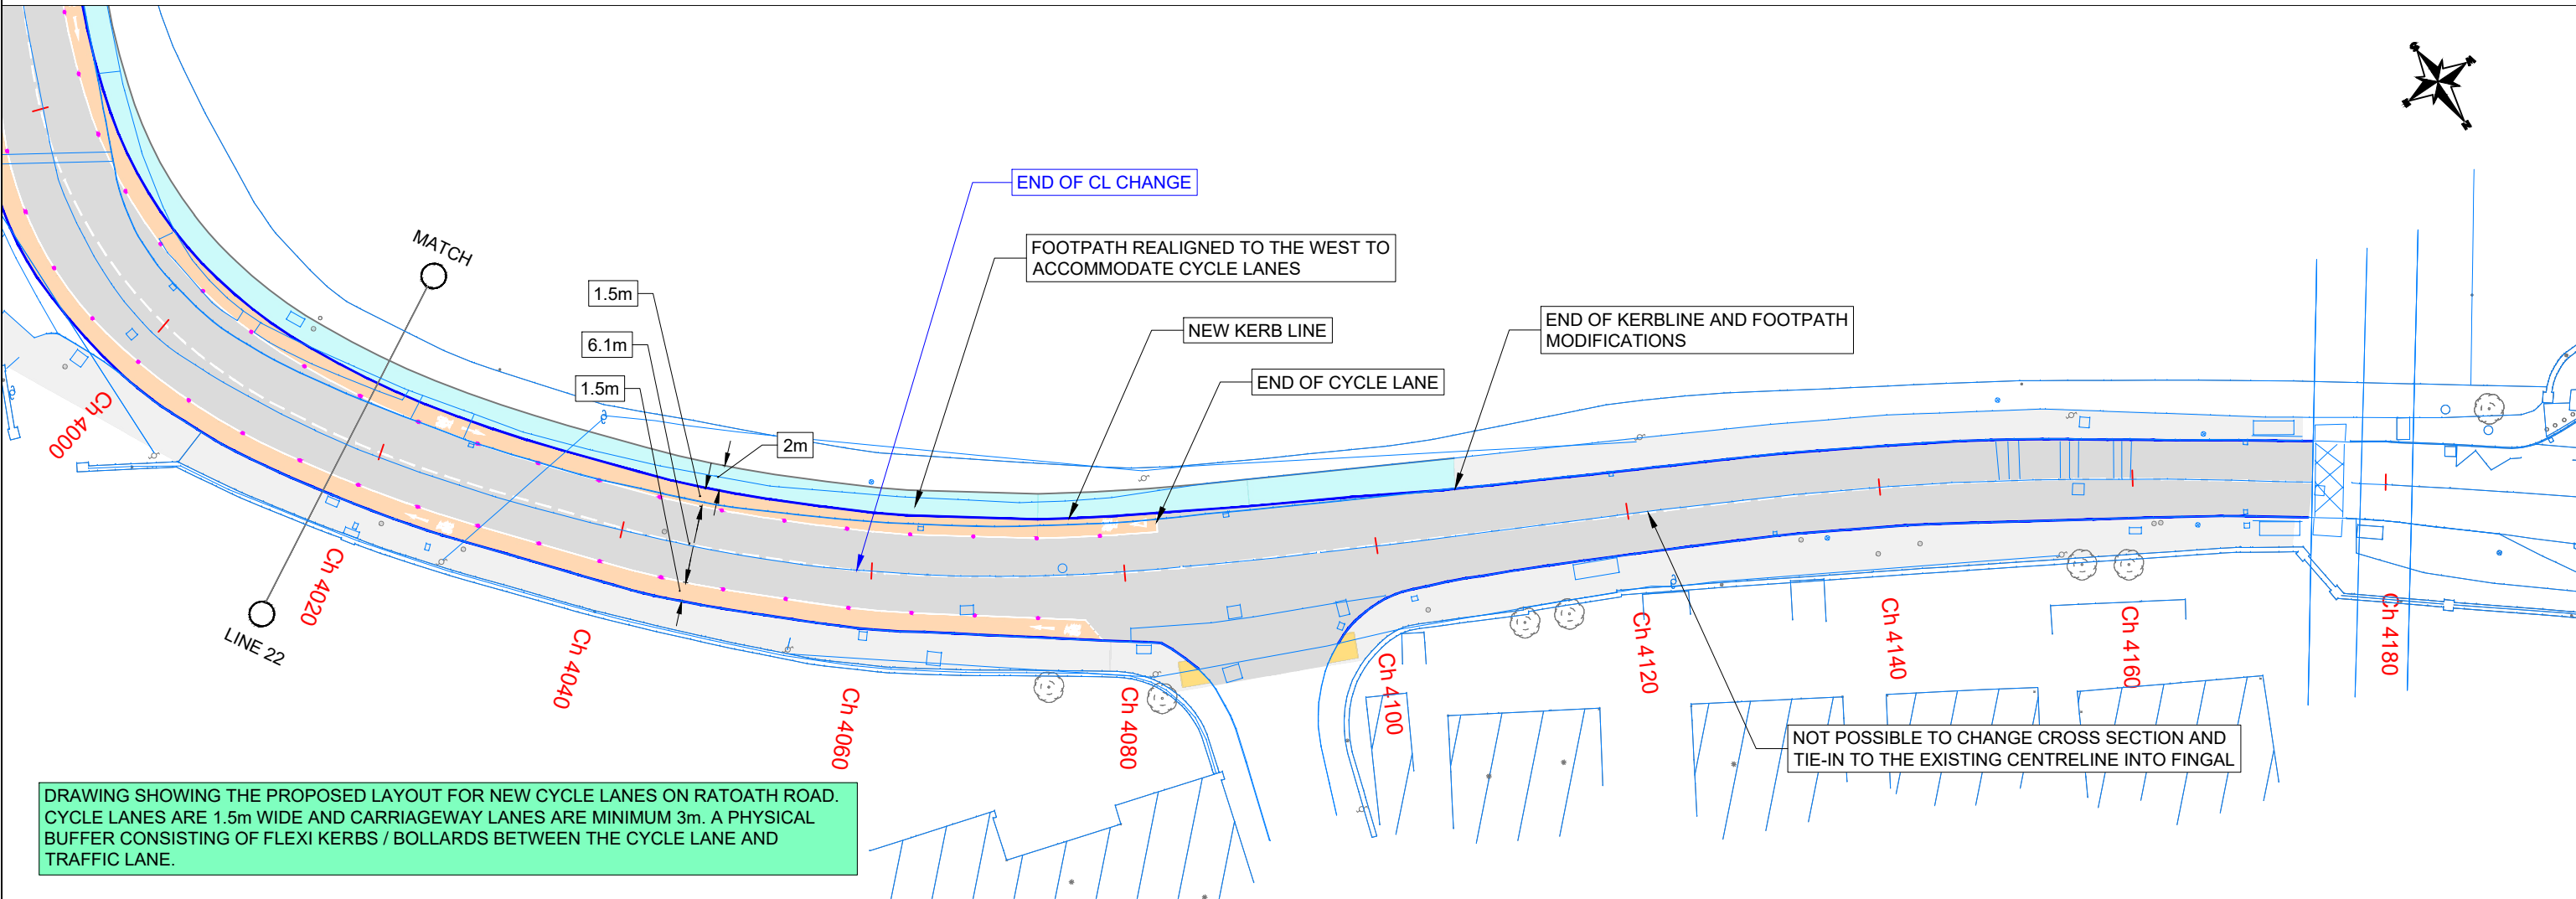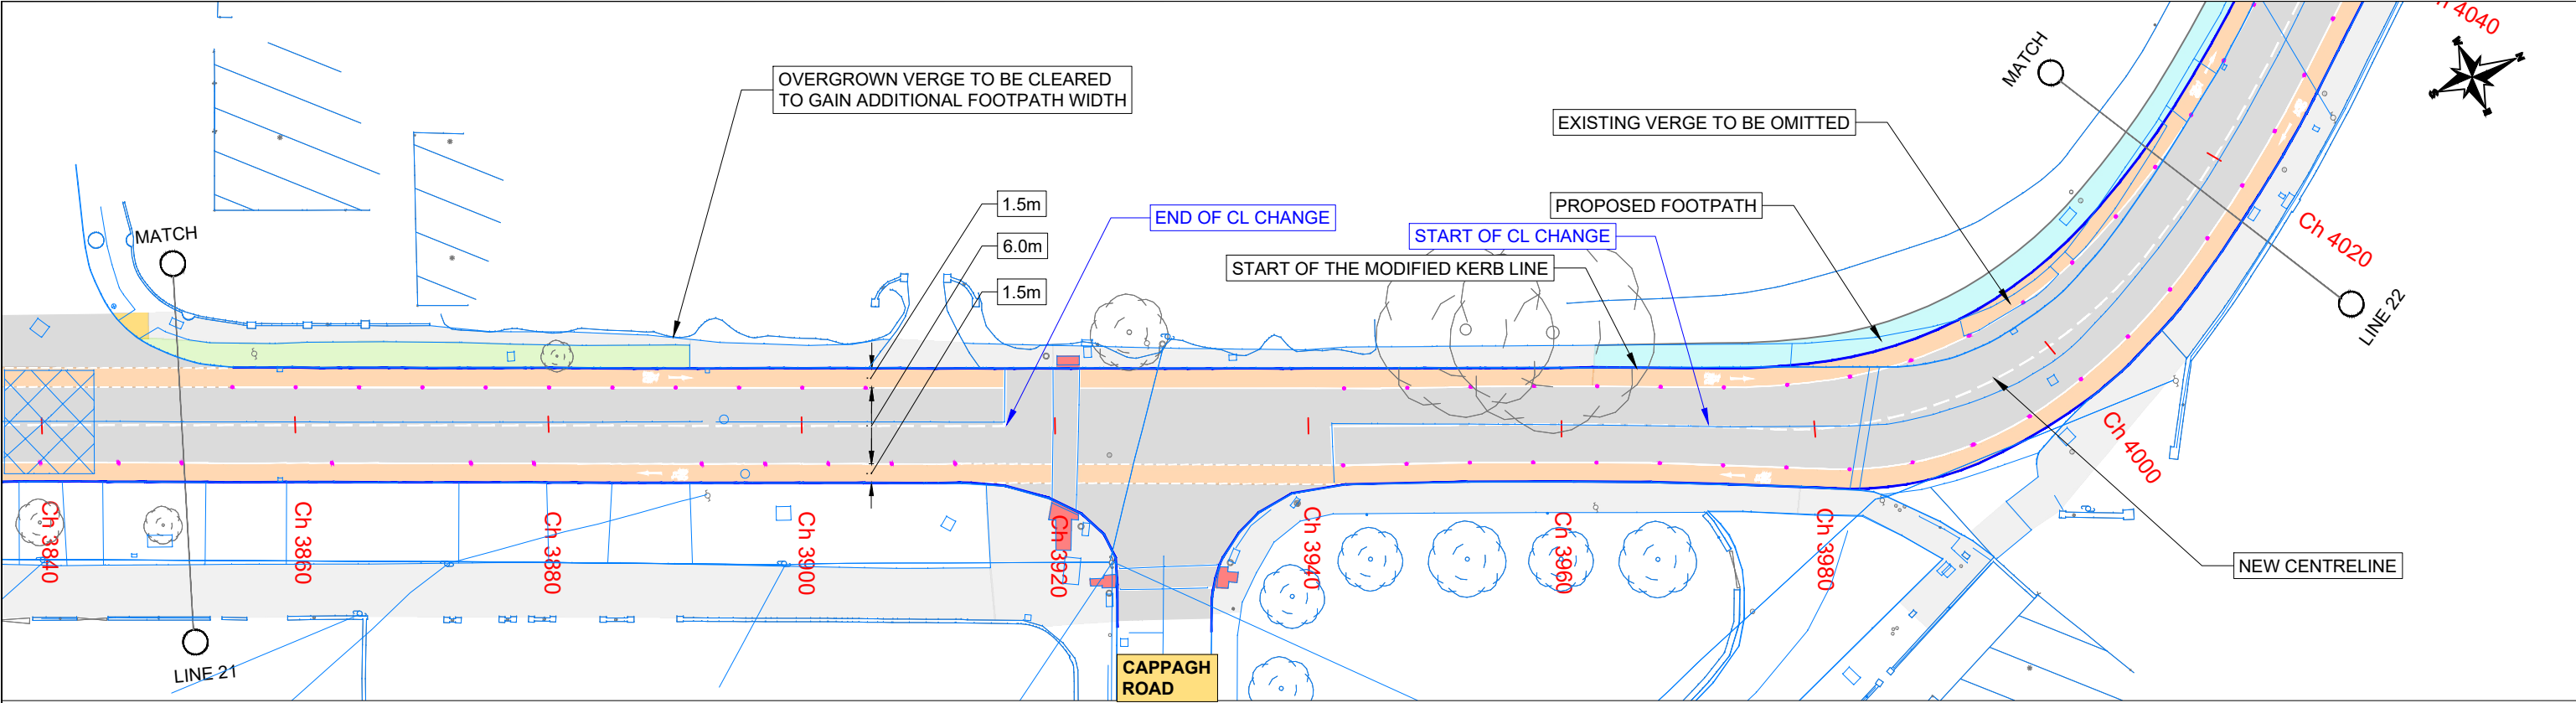



7 Ormonde Road,
Kilkenny

Tel +353(0)567795800
e-mail info@roadplan.ie

LEGEND

	CARRIAGEWAY		BOLLARDS
	CYCLEPATH		KERB LINE
	VERGE		
	FOOTPATH		
	MODIFIED/PROPOSED FOOTPATH		

NOTES

1. CYCLE LANE / PEDESTRIAN SIGNAGE TO BE PROVIDED IN ACCORDANCE WITH THE TRAFFIC SIGNS MANUAL
2. REFER TO DRAWING 22067-01-0115 FOR CROSS SECTION DETAILS
3. BOLLARD LOCATIONS ON ARE INDICATIVE. BOLLARDS ARE TO BE PLACED AT 3m CENTRES WHERE POSSIBLE WITH SPACING MODIFIED AS REQUIRED TO ACCOMMODATE DRIVEWAYS AND ENTRANCES.

A		Annotation of CL changes added		21/10/22	VD	AC	AC
No.	Revision	Date	By	Chk'd	App'd		
Designed:	VD	Checked:	AC	Approved:	DD		

PROJECT TITLE
**CABRA TO BLANCHARDSTOWN
WALKING AND CYCLING SCHEME**

Drawing Title: **PROPOSED LAYOUT - SHEET 12 OF 12**

Drawn by: VD	Sheet Size: A3	Scale: 1 / 500	Date: Sept '22
Job Number: 22067-01	Drawing Number: 22067-01-0112	Revision: A	