

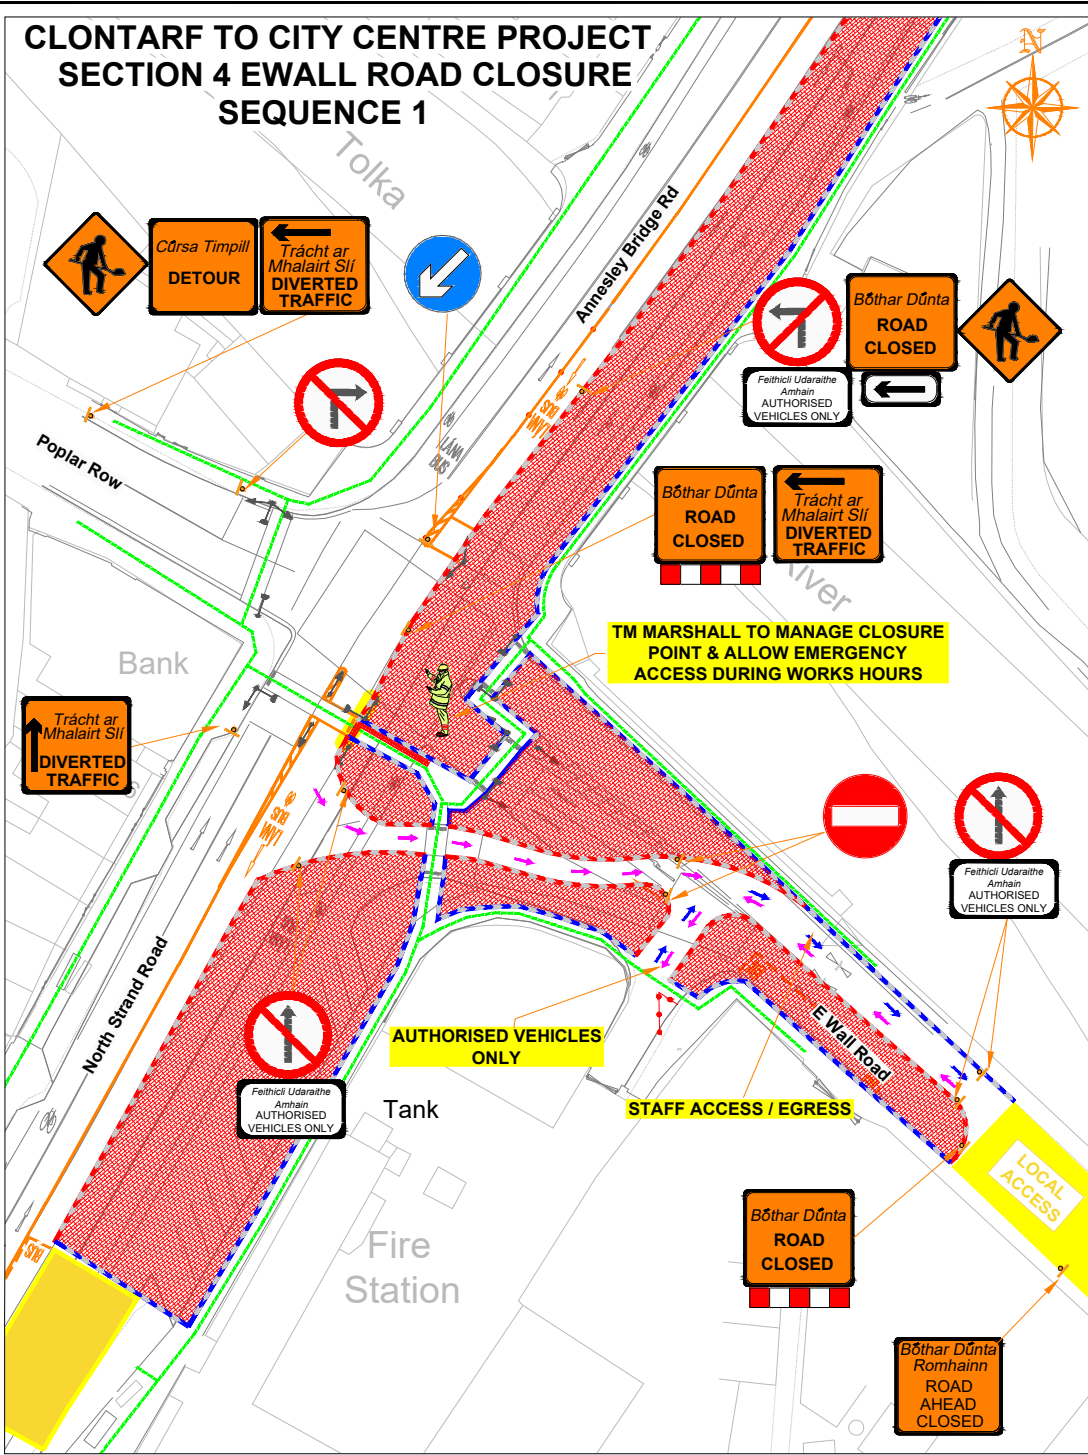


CLONTARF TO CITY CENTRE PROJECT
SECTION 4 EWALL ROAD CLOSURE
SEQUENCE 1

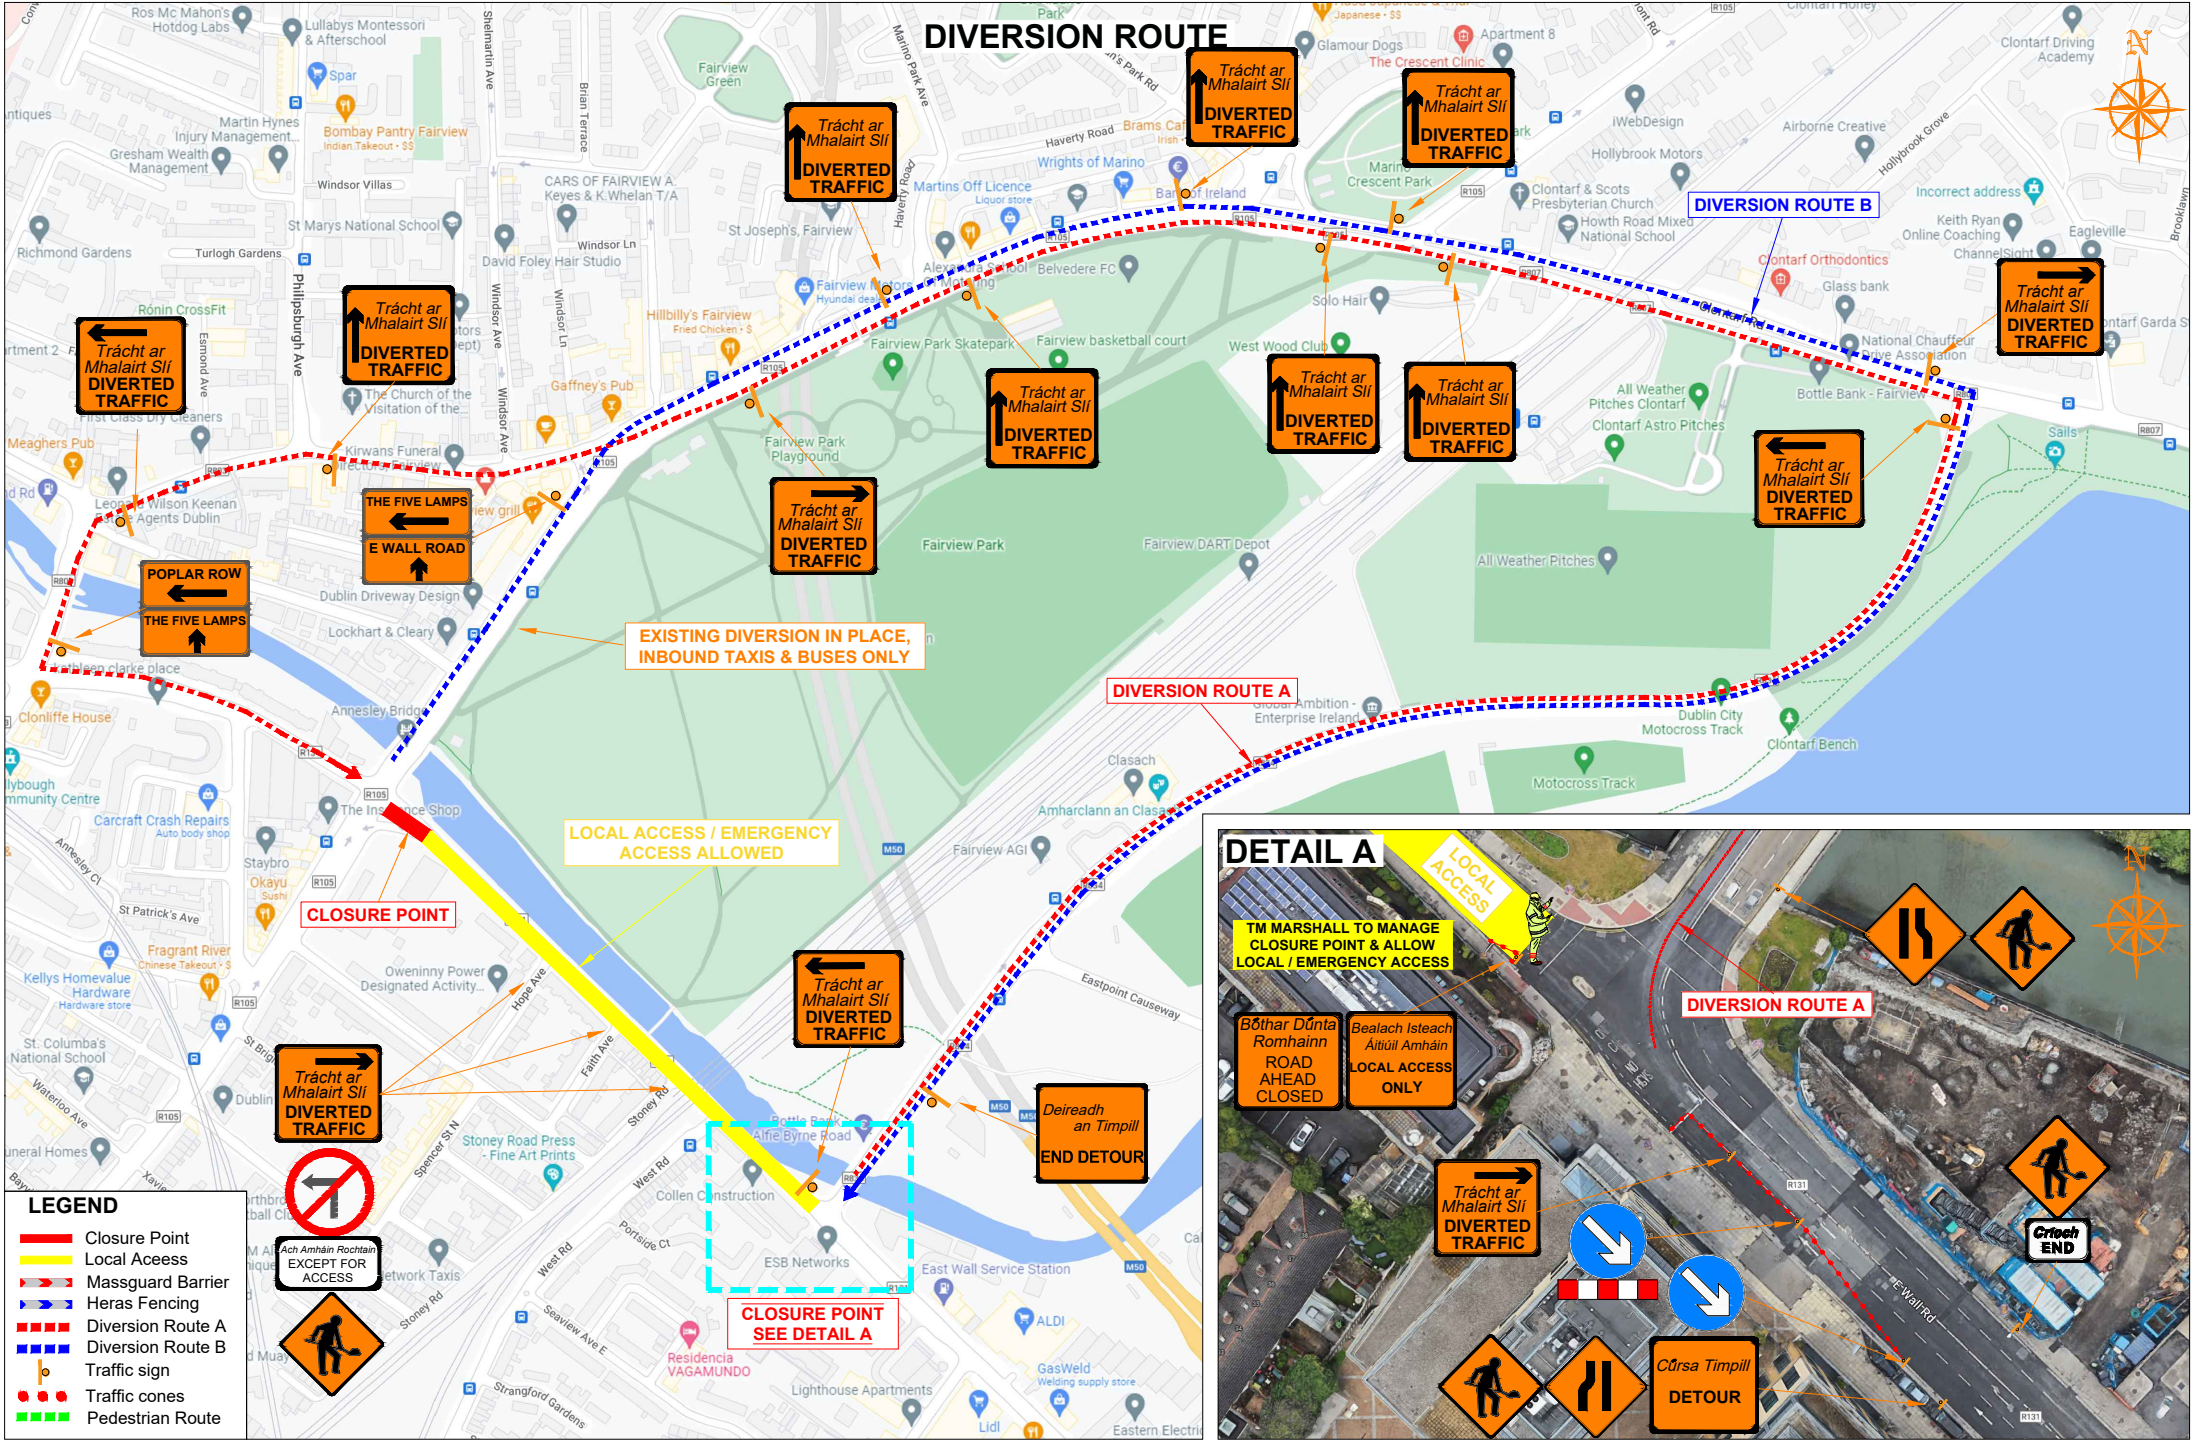

SEQUENCE 2

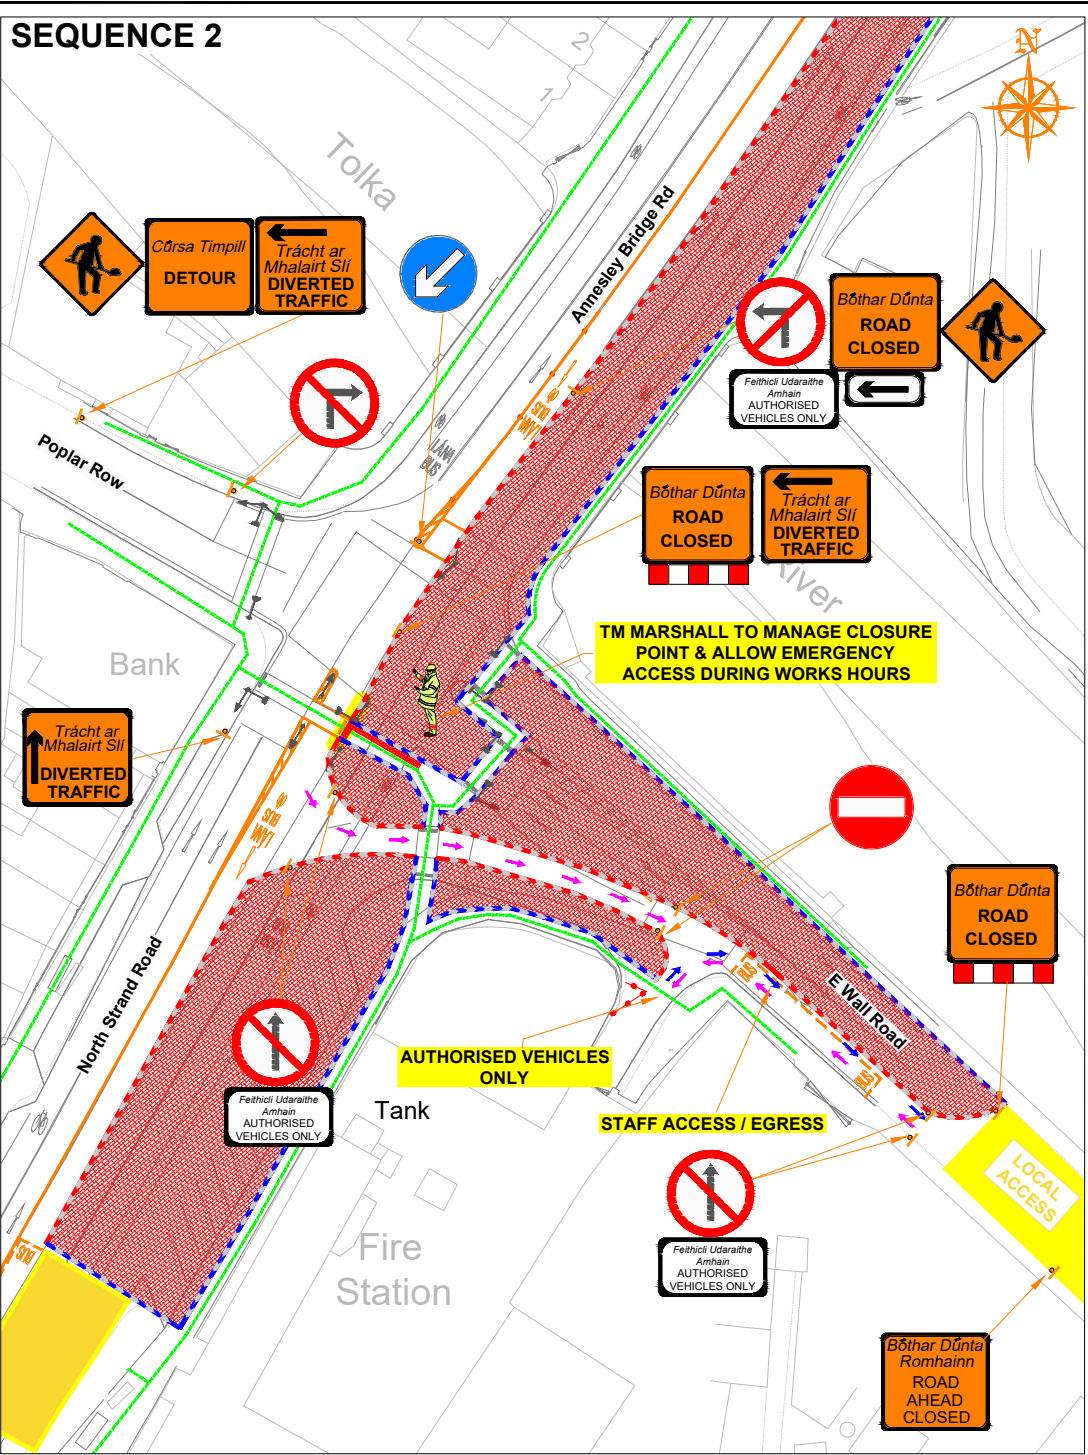

Copyright Notes:
This drawing is the property of Road Control Services Ltd. The design information contained herein is strictly confidential. This document is not to be used, reproduced, disclosed or circulated in whole or in part without prior written consent.

CLIENT



DESIGN PARAMETERS

Speed Limit	60	Sign size (diamond)	600mm
Road Classification	1(IV)	Sign size (circular)	600mm
Roadworks type	A	Minimum Cone size	750mm
Number of advance signs	3	Cone spacing at tapers	3m
Sign visibility	60m	Cone spacing longitudinal	6m
Distance between signs	20m	Lateral Safety Zone	0.5m
Taper at lane	1 in 10	Longitudinal Safety Zone	15m
Taper at hard shoulder	N/A	Minimum lane width	3.0m

Rev	Date	Details	Dm	Chk	App	Dm	Chk	App	DJ
01	21.02.23	EMERGENCY ACCESS	DS	MA	DH	Chk			SD
02	23.02.23	EMERGENCY ACCESS NEW LAYOUT	DS	MA	DH	App			DH
03	02.03.23	SEQUENCE 1 AMENDMENTS	DS	SD	DH	Date			30/01/2022
						Scale	A1	NTS	
							A3	NTS	
						Stage			CONSTRUCTION

Project	CLONTARF TO CITY CENTRE PROJECT
Title	SECTION 4 - EWALL RD ROAD CLOSURE
Drawing No	C21020_00_092
Rev	3