



THE DRAWING SHOWS IMPROVED CYCLING FACILITIES ON NORTH CIRCULAR ROAD BY WAY OF PROVIDING PROTECTION FOR CYCLISTS USING BOLLARDS AND PARKING PROTECTED CYCLE LANES WHERE SPACE ALLOWS. THE DRAWINGS BEGINS AT THE CHARLES STREET GREAT SIDE ROAD AND CONTINUING EASTWARDS TO THE RICHMOND STREET NORTH SIDE ROAD.

THE DRAWING SHOWS A NEW RED SURFACING ON THE CYCLE LANE CROSSING THE SIDE ROADS COMING ONTO NORTH CIRCULAR ROAD. THE DRAWING SHOWS THE CYCLE LANE ON BOTH SIDES OF THE ROAD WILL NOW BE RELOCATED BEHIND ON-STREET CAR PARKING SPACES AND A 0.75M WIDE BUFFER ZONE (ROAD MARKING). THE EXISTING CAR PARKING SPACES ARE SHOWN RELOCATED AND MOVED OUT FROM THE KERB LINE PROVIDE PROTECTION FOR CYCLISTS USING THE CYCLE LANE. THE DRAWING SHOWS A SLIGHT REDUCTION IN OVERALL PARKING SPACES. NO CHANGES ARE PROPOSED TO THE EXISTING DUBLIN BIKES STATION ON THE NORTHERN SIDE OF THE ROAD. THE CYCLE LANE WILL BE PROTECTED BY LOW HEIGHT BOLLARDS WHILE PASSING THE DUBLIN BIKE STATION.

05 PROPOSED CYCLE TRACK LAYOUT
SCALE: 1:200

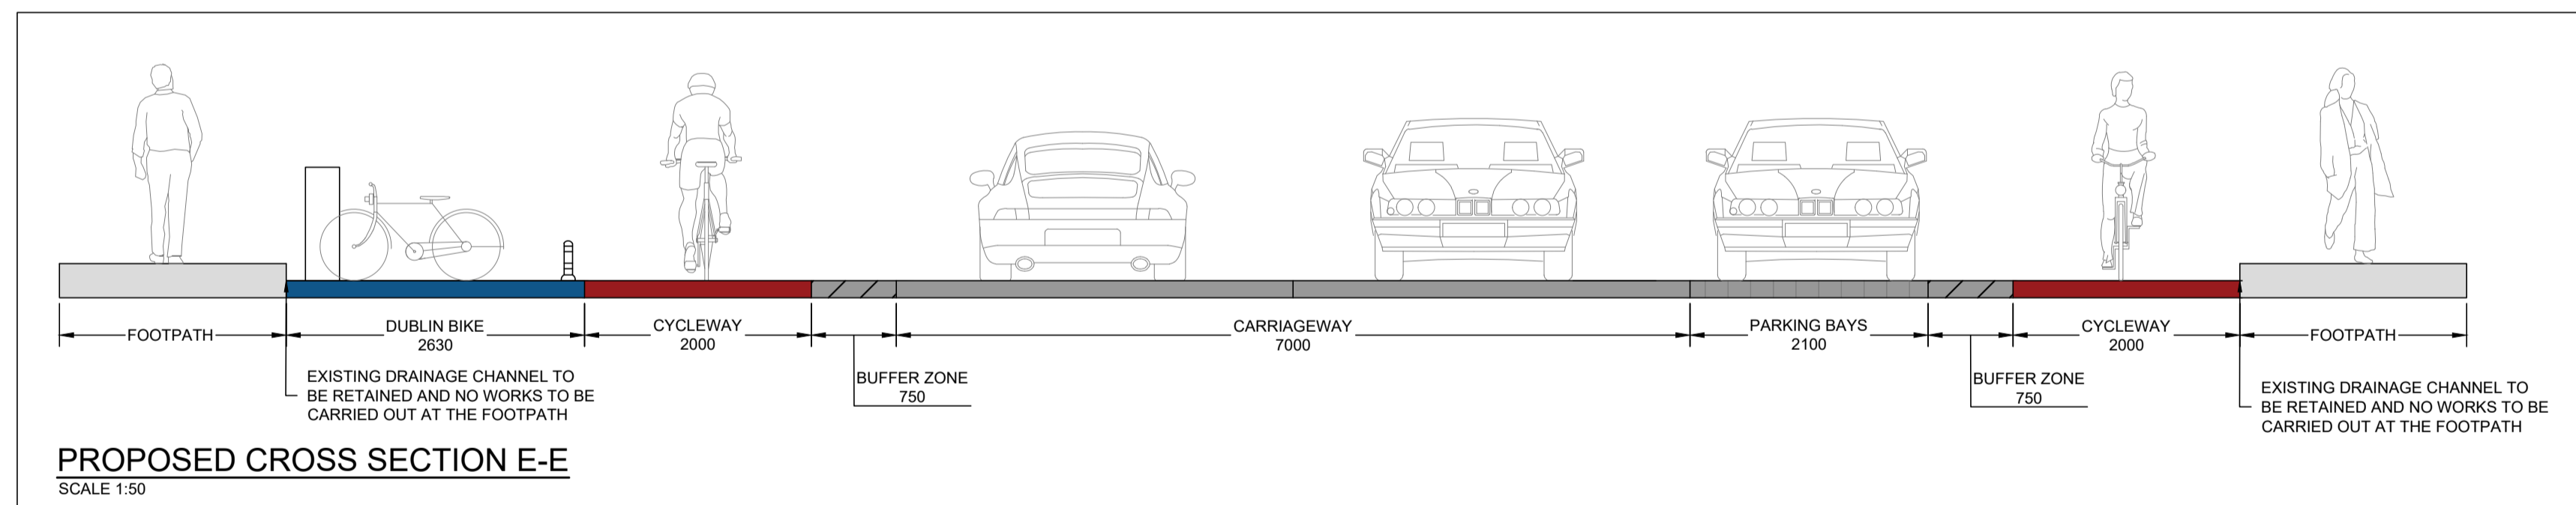

PROPOSED CROSS SECTION E-E
SCALE 1:50

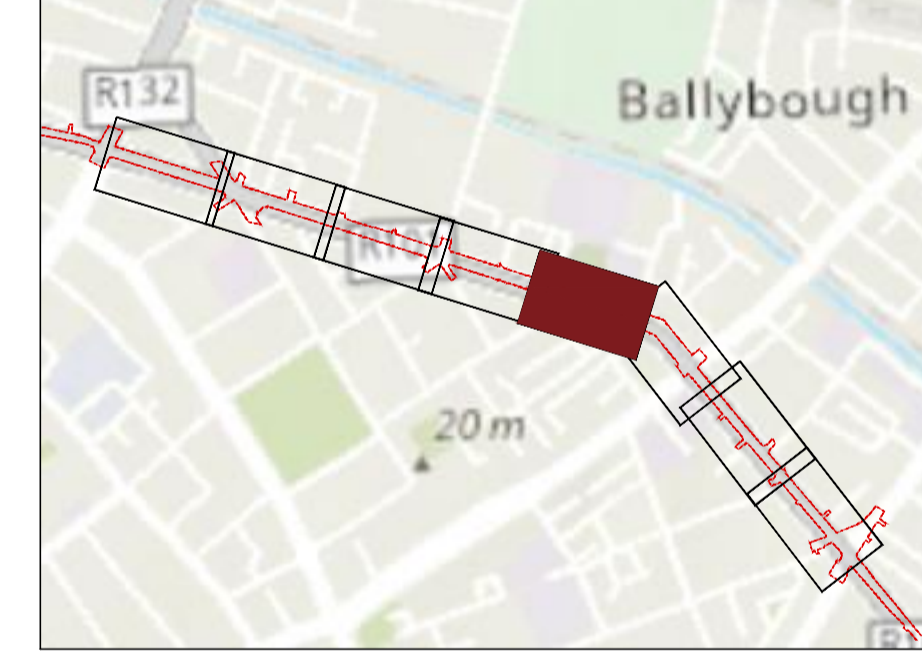

KEY PLAN
NOT TO SCALE

- NOTES:**
1. ALL DIMENSIONS IN MILLIMETERS OTHERWISE STATED
 2. ALL TRAFFIC SIGNS, INTERNAL ROAD MARKINGS SHALL BE IN ACCORDANCE WITH TRAFFIC SIGNS MANUAL BY THE DEPARTMENT OF TRANSPORT, TOURISM AND SPORTS
 3. FOOTPATH TO BE KEPT CLEAR AND ENSURE THAT THE POLES DO NOT IMPEDE FREE MOVEMENT OF VISION OR MOBILITY OF IMPAIRED PEOPLE.
 4. SIGNS SHOULD BE CLEARLY VISIBLE TO ROAD USERS. STEPS SHOULD BE TAKEN TO DEAL WITH ANY OBSTRUCTIONS. OVERHANGING TREES AND SHRUBS SHOULD BE CUT BACK TO ALLOW APPROACHING DRIVERS TO SEE THE SIGN.
 5. THE SIGN SHOULD NOT BLOCK THE SIGHTLINE OF ANY VEHICLE, PEDESTRIAN OR OTHER ROAD USERS.
 6. THE PLACEMENT OF A SIGN POST FROM ROAD EDGE SHOULD BE MINIMUM 450CM-POSITION TO BE CONFIRMED FOR PATHS LESS THAN 1200mm WIDE
 7. POST FOUNDATION TO BE 600mmx600mmx600mm DEEP C25 CONCRETE

- SYMBOL:**
- SIGN RUS 009: PEDAL CYCLES ONLY
 - SIGN RUS 058: SHARED TRACK FOR PEDESTRIANS AND CYCLISTS


- LEGEND:**
- EXISTING ROADWAY
 - PROPOSED 160 MM KASSEL KERB
 - EXISTING FOOTPATH AND TRAFFIC ISLAND
 - PROPOSED 125 MM KERB
 - EXISTING DUBLIN BIKES STATIONS
 - PROPOSED 50 MM KERB
 - PROPOSED FOOTPATH BUILD OUT
 - PROPOSED TRANSITION KERB
 - PROPOSED RAMPS AT EITHER END OF PROPOSED FOOTPATH
 - PROPOSED BUS STOP POLE
 - SCHEME EXTENTS
 - PROPOSED CYCLE TRACK
 - PROPOSED CYCLE TRACK SURFACE
 - PROPOSED BLUE SURFACE CONFLICT POINT CYCLE TRACK
 - PROPOSED BUFFER ZONE AT BUS STOPS

PARKING - RUSSEL STREET TO SUMMERHILL PARADE				
LOCATION	EXISTING PARKING	EXISTING CONDITIONS	PROPOSED PARKING TO BE RETAINED	DIFFERENCE BETWEEN PROPOSED AND EXISTING PARKING
SOUTH SIDE	33 PARKING BAYS	THIS SECTION ACCOUNTS FOR 20% PAY AND DISPLAY PERMIT PARKING SPACES ALONG THE RUSSELL STREET SIDE OF THE NORTH CIRCULAR ROAD. THE REMAINING AREA HAS NO PAID PARKING RESTRICTIONS	27 PERPENDICULAR FORMAL PARKING BAYS	REDUCTION OF 6 PARKING BAYS
NORTH SIDE	34 PARKING BAYS		21 PERPENDICULAR FORMAL PARKING BAYS	REDUCTION OF 13 PARKING BAYS

WORK IN PROGRESS

© ORS
This drawing and any design hereon is the copyright of the Consultants and must not be reproduced without their written consent. All drawings remain the property of the Consultants.
Figured dimension only to be taken from this drawing. All dimensions to be checked on site. Consultants to be informed immediately of any discrepancies before work proceeds.

REV NO:	DATE:	REVISION NOTE:	DWN BY:	CKD BY:
P01	15/07/2022	ISSUED FOR INFORMATION	TC	AP
P02	21/07/2022	ISSUED FOR INFORMATION	TC	AP
P03	02/09/2022	ISSUED FOR INFORMATION	TC	AP
P04	22/11/2022	ISSUED FOR INFORMATION	TC	AP
P05	07/12/2022	ISSUED FOR INFORMATION	LS	AP

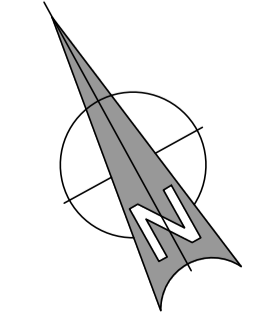

CLIENT:	DUBLIN CITY COUNCIL		
PROJECT:	THE NORTH CIRCULAR ROAD WALKING AND CYCLING PROJECT - INTERIM SCHEME		
TITLE:	PUBLIC CONSULTATION GENERAL ARRANGEMENT SHEET 05 OF 08		
DRAWN:	CHECKED:	APPROVED:	JOB NO:
TC	AP	DMG	220588
DATE:	SCALE:	DRAWINGS NO:	REV:
15/07/2022	1:200	220588-ORS-Z0-00-DR-TR-724	P04

ORS
Mullingar | Dublin | Galway | Donegal
T: +353 1 5242060 | W: www.ors.ie | E: info@ors.ie
ISO 9001:2015 QUALITY ASSURED COMPANY