


LEGEND:

- PHASE 1
- PHASE 2

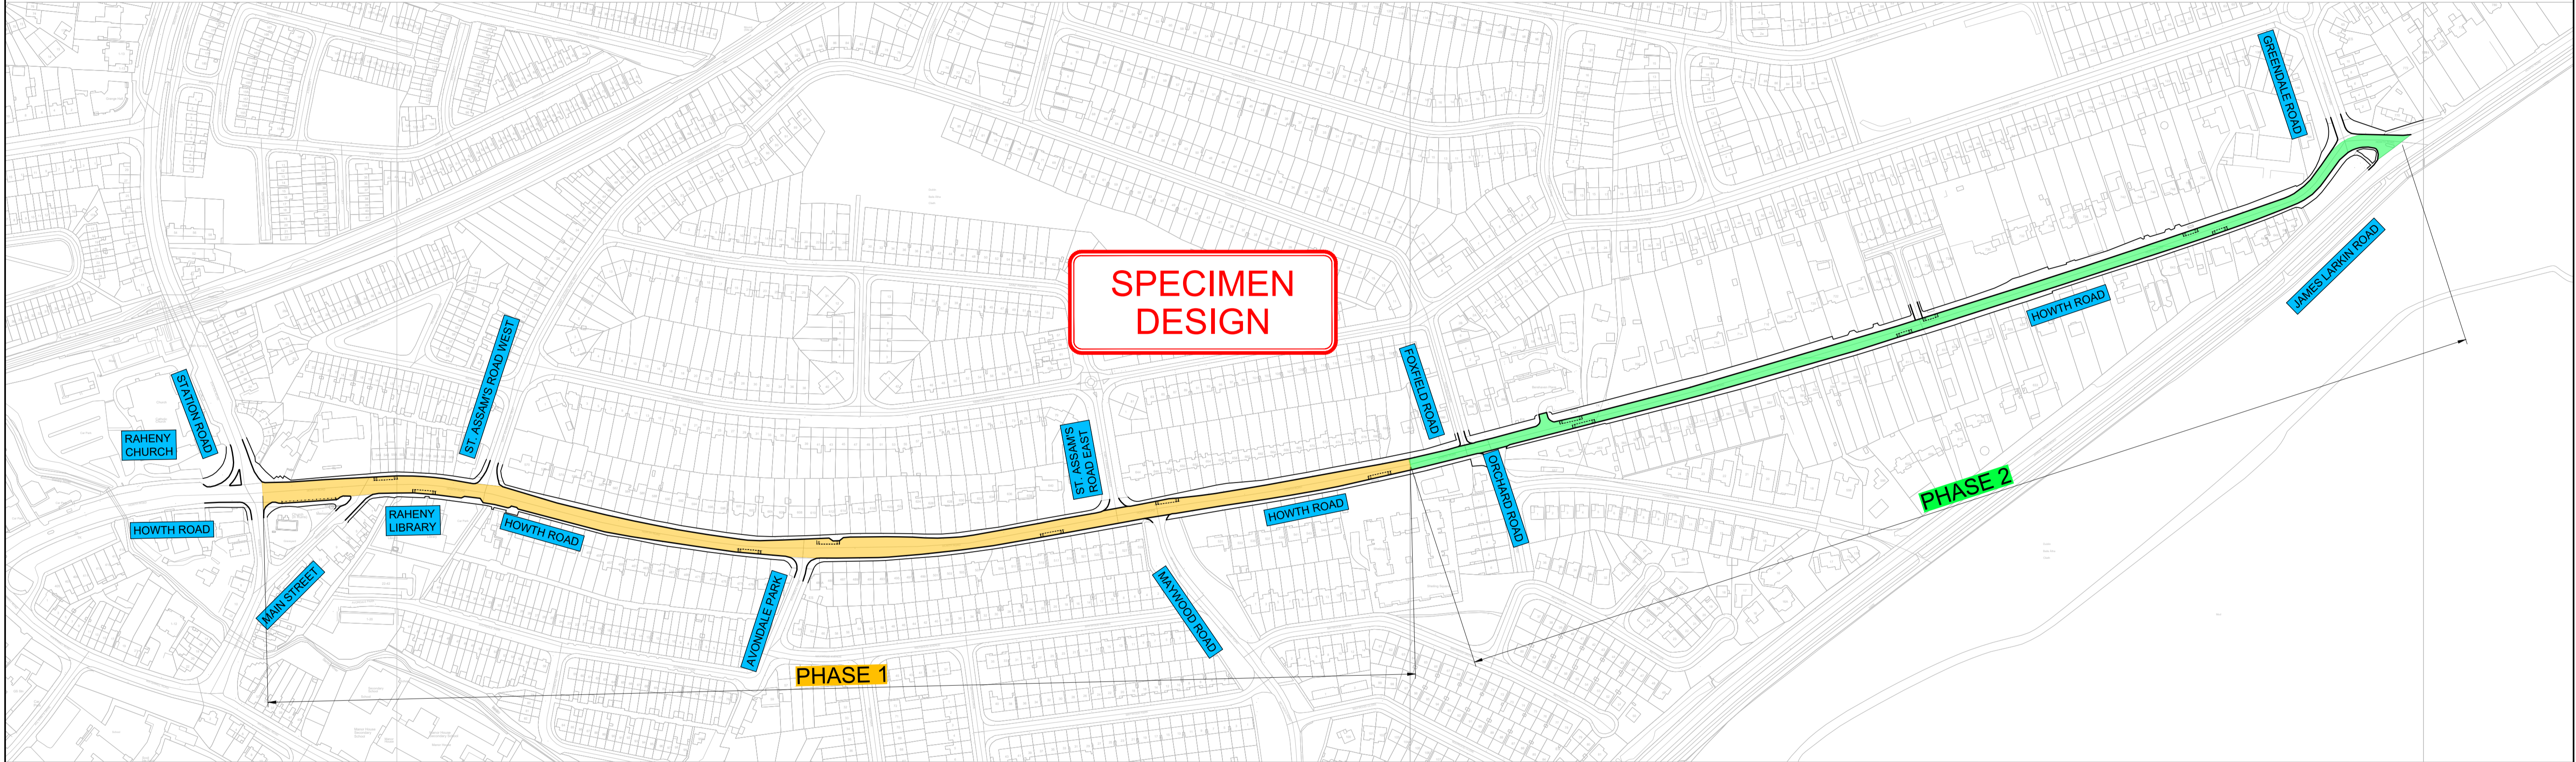

SPECIMEN DESIGN

PHASE 1

PHASE 2

K:\DCC2021\11901_WIP\DRD\DCC21119-NTA-PDV_PC-00_XX_00-DR-KK-0001.dwg

Disclaimer

a. This drawing is to be used for the design element identified in the filebox. Other information shown is to be considered indicative only. The drawing is to be read in conjunction with all other relevant design drawings.

b. O.S. data used for plans are printed under © Ordnance Survey Ireland Government of Ireland. All rights reserved. Licence Number EN 0082120 National Transport Authority. All elevations are in metres and relate to OSI Geoid Model (OSGM15) Malin Head. All Co-ordinates are in Irish Transverse Mercator Grid (ITM) as defined by OSI active local GPS station.

c. Information concerning the position of apparatus shown on this drawing is based on drawings supplied by the utility owners and/or the utility works contractor, whilst every care has been taken in the preparation of this drawing, positions should be taken as approximate and are intended for general guidance only and no representation is made by the NTA as to the accuracy, completeness, sufficiency or otherwise of this drawing and the position of the apparatus. The information contained herein does not purport to be comprehensive or final as the apparatus is subject to being altered and/or superceded. Recipients should not rely on this information. Any liabilities are hereby expressly disclaimed.

d. The information contained herein has been provided by the NTA but does not purport to be comprehensive or final. Recipients should not rely on the information. Neither the NTA nor any of its directors, officers, employees, agents, stakeholders or advisers make any representation or warranty as to, or accept any liability or responsibility in relation to, the adequacy, accuracy, reasonableness or completeness of the information provided as part of this document or any matter on which the information is based (including but not limited to loss or damage arising as a result of reliance by recipients on the information or any part of it. Any liabilities are hereby expressly disclaimed.



Client	Comhairle Cathrach Bhaile Átha Cliath Dublin City Council						
Date	OCT. '22	Drawn	JG	Checked	-	Approved	-
Scale	1:2500 @ A1	Project Code	DCC 21 0019	Contract Code		Data Producer	QMS CODE
Rev	Date	Drn	Chk'd	App'd	FOR INFORMATION		
					Amendment		

Project Title	RAHENY TO KILBARRACK						
Drawing Title	INITIAL CORRIDOR ASSESSMENT OVERALL PLAN						
Drawing File Number	DCC21119-NTA-PDV_PC-00_XX_00-DR-KK-0001	Sheet Number	01 of 01	Status	S3	Rev	J01

DO NOT SCALE USE FIGURED DIMENSIONS ONLY