




_				Project Title Liffey Cycle R	oute Interim Route M	easures	
022				Drawing Title			
•	By	Chk'd ate	App'd App'd	Eden Quay - I	Proposed General Arr	angement Drav	wing
			, dob a	Designed:	CAD File: RT 5232 EQCHQ GA	Sheet	
_				Drawn: DMG	Job No: RT 5232	1 OF 4	
-				Checked:	Scale: 1-125@A1,1-250@A3,	Drawing No:	Rev:
				Approved:	Date: June 2022	RT 5232 EQCHQ GA 1	С

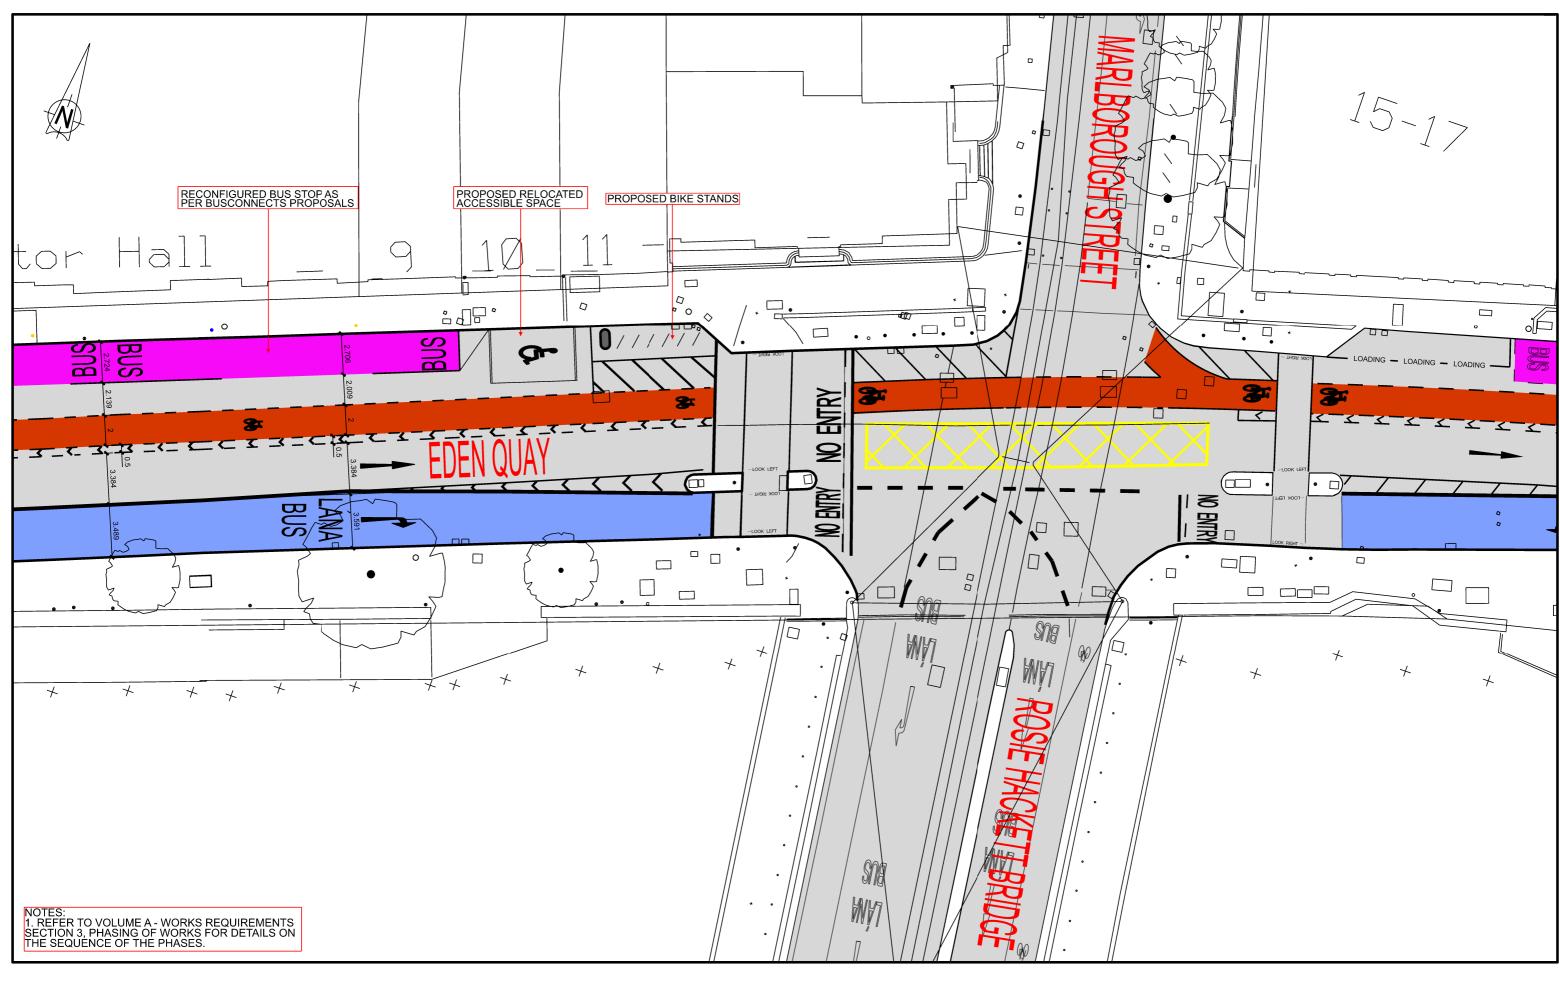

≭ <u>≭</u> ∣	Comhairle Cathrach Bhaile Atha Cliath Dublin City Council	DUBLIN CITY COUNCIL Comhairle Chathair Bhaile Atha Cliath ENVIRONMENT & TRANSPORTATION DEPT CIVIC OFFICES WOOD QUAY., DUBLIN 8.	NOTES 1. © Ordnance Survey Ireland. © Ordnance Survey Ireland. All rights reserved. License number 2020/23/CCMA/DublinCityCouncil	S H A D E I N D	LEGEND BUS LANE BUS STOP CYCLE TRACK CYCLE LANE BUILD OUT / TRAFFIC ISLAND PROPOSED	C A No. PRELIMINARY APPROVAL
		BRENDAN O BRIEN		E	CARRIAGEWAY	TENDER CONSTRUCTION


				Project Title			
				Liffev Cvcle F	Route Interim Route M	leasures	
29/09/2022				Drawing Title			
Date	By	Chk'd	App'd	Eden Quay -	Proposed General Ar	rangement Drav	wind
	Da	ate	App'd		· ·		
				Designed:	CAD File: RT 5232 EQCHQ GA	Sheet	
				Drawn: DMG	Job No: RT 5232	2 OF 4	
				Checked:	Scale: 1-125@A1,1-250@A3,	Drawing No:	Rev:
				Approved:	Date: June 2022	RT 5232 EQCHQ GA 2	С

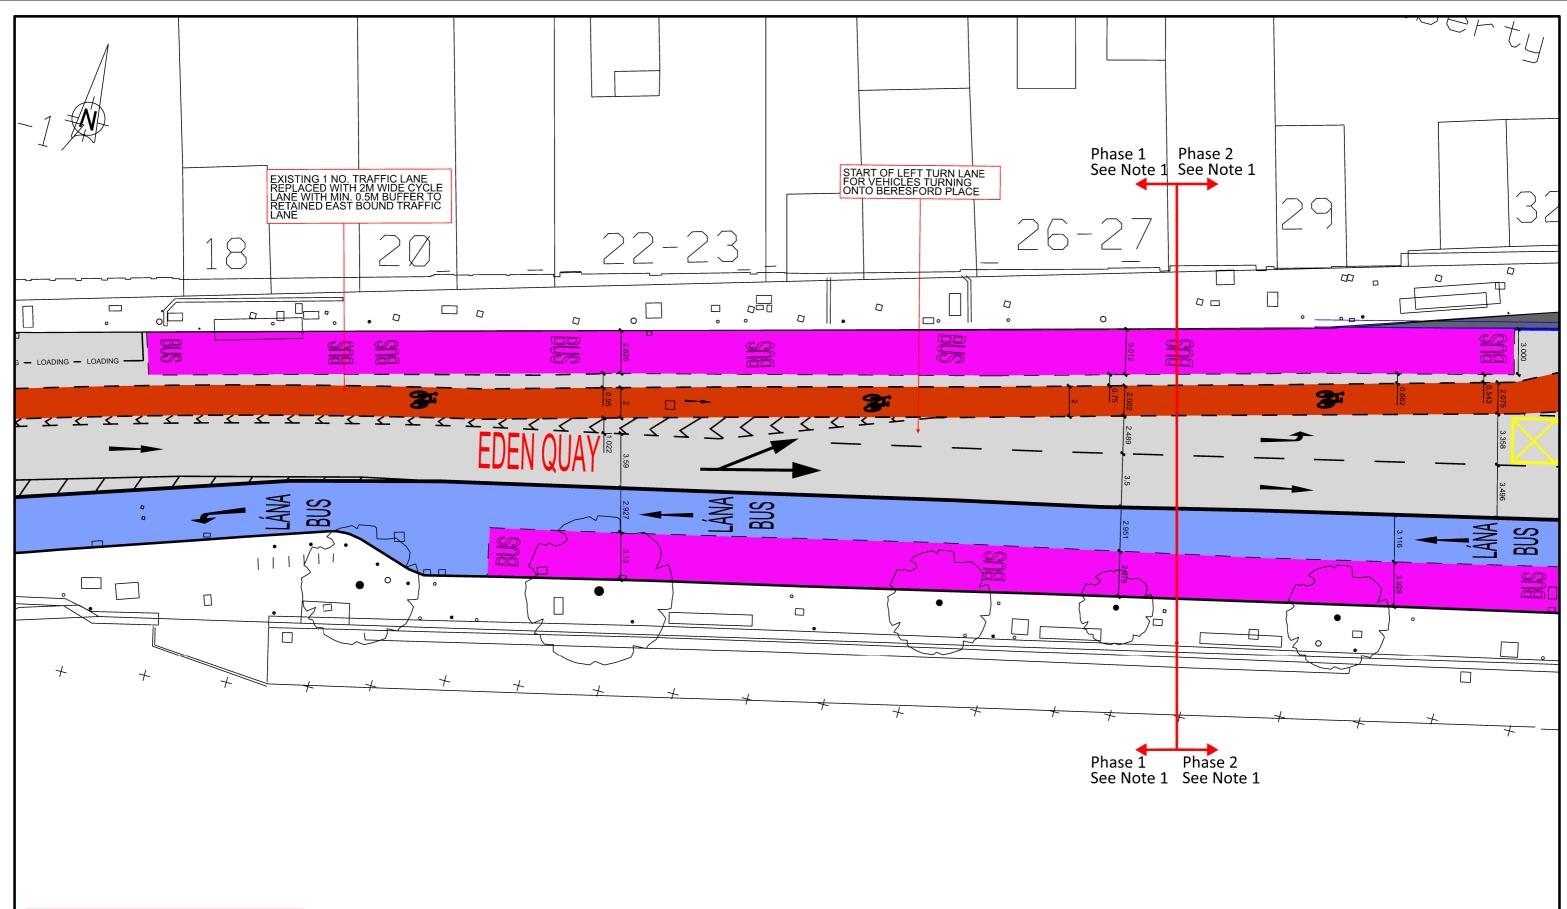


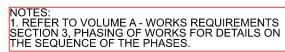

🚆 🗓 🛛 Bhaile /	rle Cathrach Atha Cliath <mark>City Council</mark>	DUBLIN CITY COUNCIL Comhairle Chathair Bhaile Atha Cliath ENVIRONMENT & TRANSPORTATION DEPT CIVIC OFFICES WOOD QUAY., DUBLIN 8.	NOTES 1. © Ordnance Survey Ireland. © Ordnance Survey Ireland. All rights reserved. License number 2020/23/CCMA/DublinCityCouncil	S H A D E I N D	D BUS LANE BUS STOP CYCLE TRACK CYCLE LANE BUILD OUT / TRAFFIC ISLAND PROPOSED			54	B A No. PRELIMINARY APPROVAL	GENERAL REVISION Extra Sheet Created Revision Stage	29/09/20 Date
		BRENDAN O BRIEN		E	CARRIAGEWAY	KEY	/ PLAN - Sheet 3		TENDER CONSTRUCTI	01	
		ACTING EXECUTIVE MANAGER TRAFFIC		х	CARRIADEMAN			F	CONSTRUCTI		

022				Project Title Liffey Cycle	Route Interim Route N	leasures
9	By	Chk'd ate	App'd App'd	Drawing Title Eden Quay -	Proposed General Ar	rangement Drawing
		ale	Appu	Designed:	CAD File: RT 5232 EQCHQ GA	Sheet
				Drawn: DMG	Job No: RT 5232	3 OF 4
_				Checked:	Scale: 1-125@A1,1-250@A3,	Drawing No: Rev:
				Approved:	Date: June 2022	RT 5232 EQCHQ GA 3 B

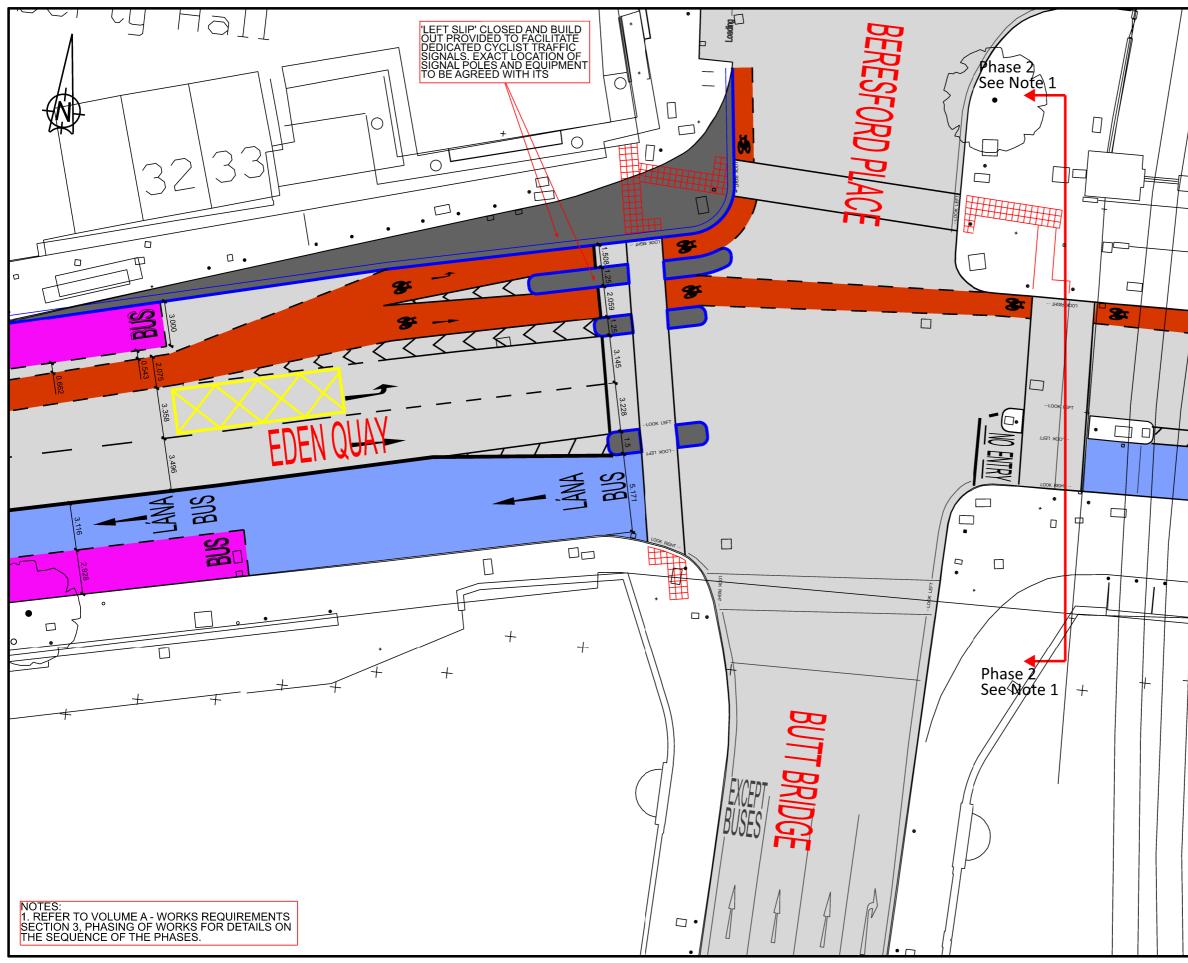

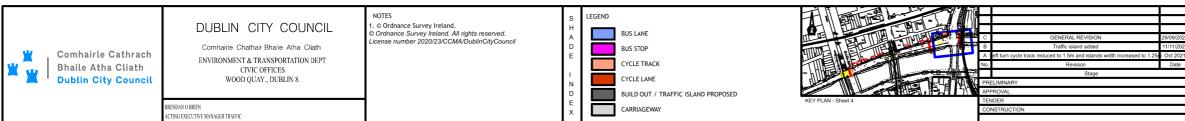

	·	•
CUS	TOM HOUSE QU	JAY
		BUS
•	••••	•••••
	+ +	+ +

022				Project Tit	Liffey Cycle F	Route I	nterim Route	Measures	
021									
21				Drawing T					
21	By	Chk'd	-	d		Propos	sed General	Arrangement	Drawing
21	-,		Арр Арр	d	Eden Quay -	· · ·	RT 5232 EQCHQ GA	Sheet	Drawing
21	-,		-	d	Eden Quay -	· · ·			Drawin
21	-,		-	d Designed:	Eden Quay -	CAD File	RT 5232 EQCHQ GA	Sheet	Drawing