
	Rev:	Description:	Date:	Job Details:		Drawing:		Dwg no:
				Proposed Traffic management Plan for Liffey Street Public Realm Works Dublin		Proposed Works Locations		Rev:
				Sheet:	CAD File ref.:	Drawn By:	Date:	Scale:
						DM	January 2023	As Shown

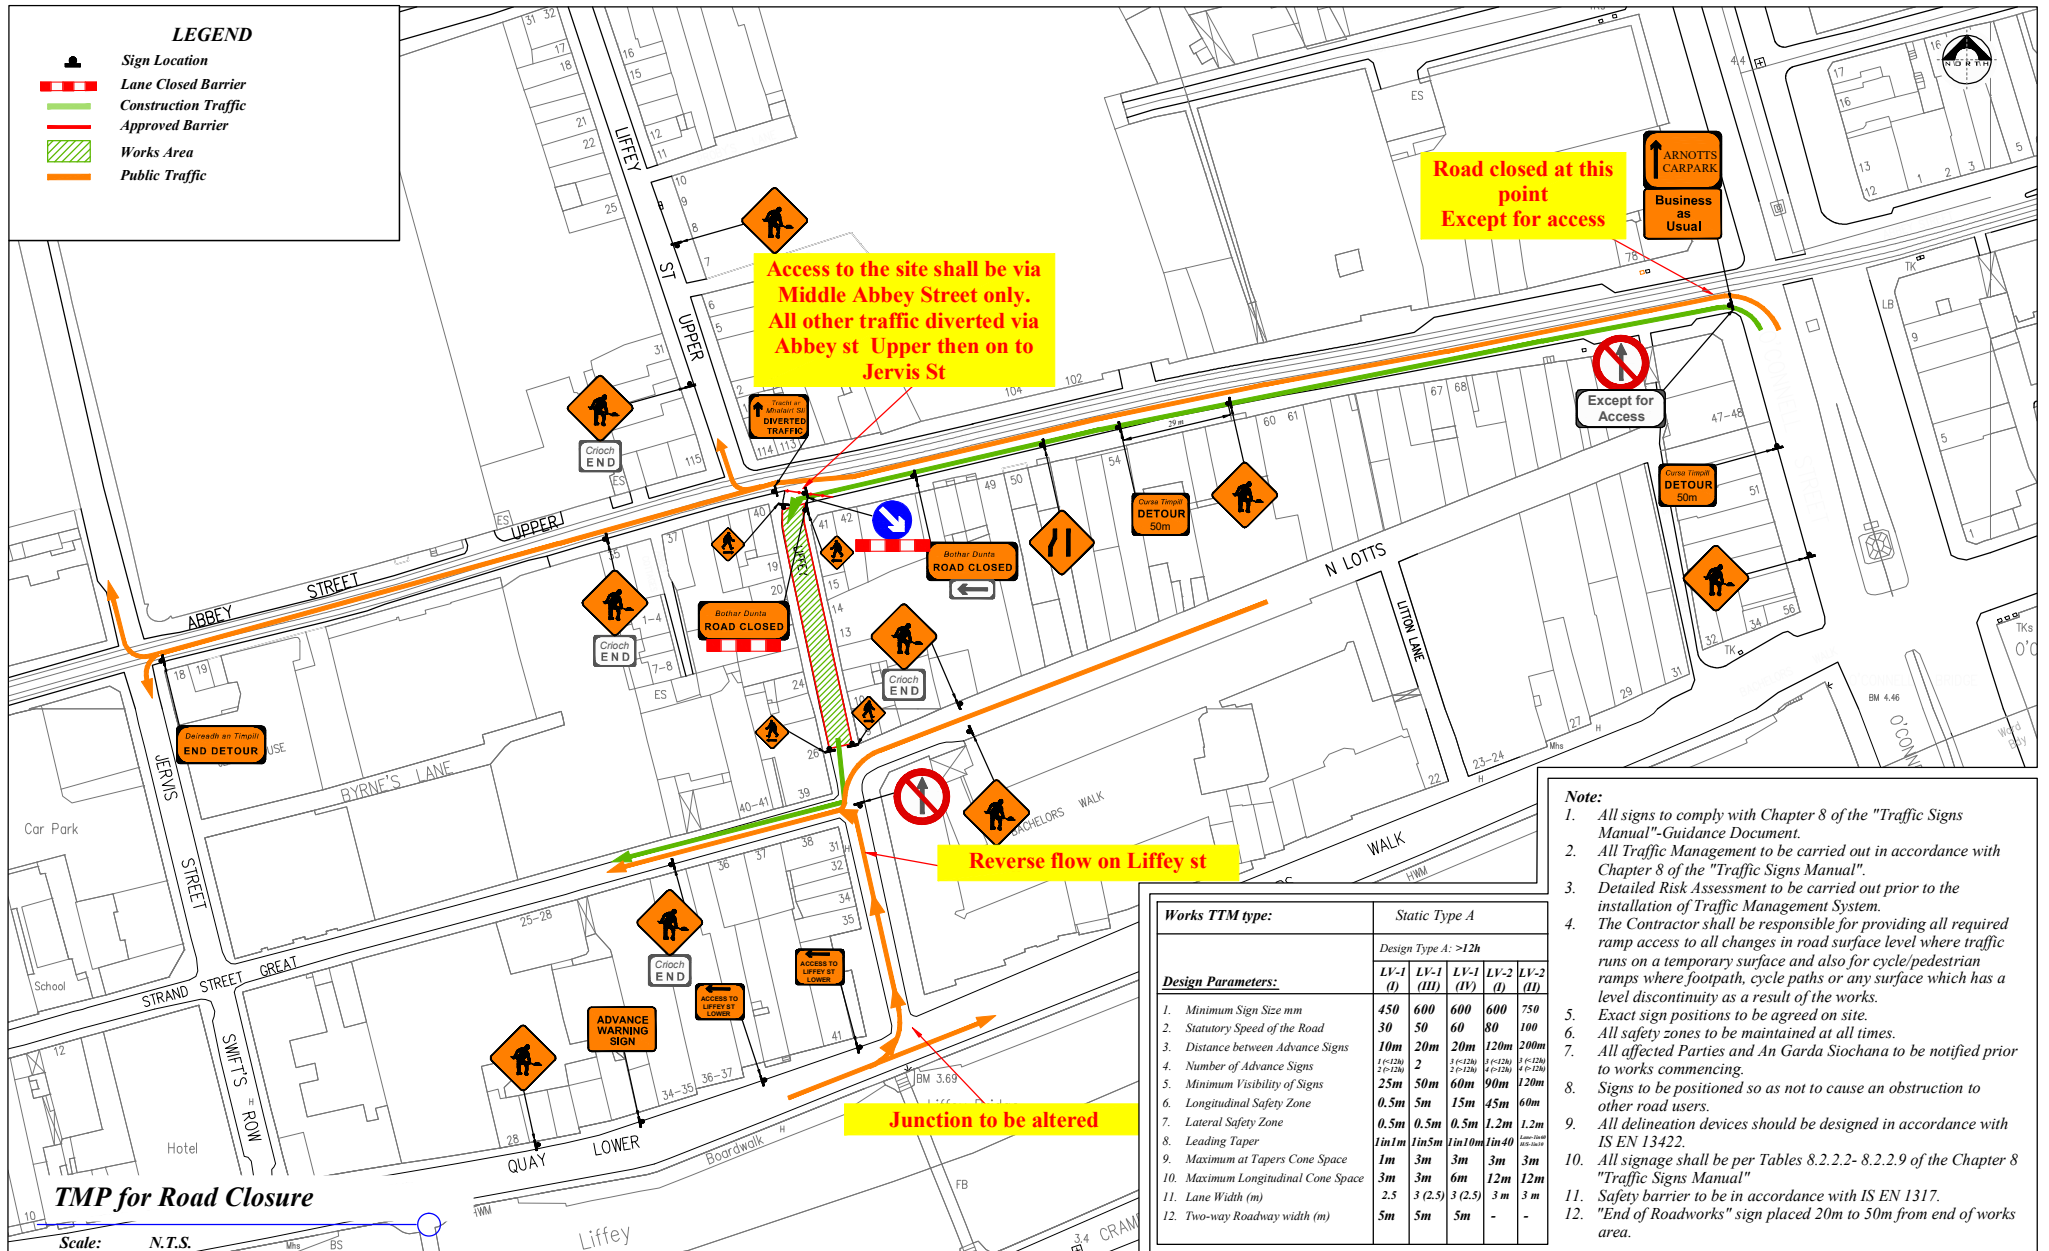

Rev:	Description:	Date:

Job Details:	
Proposed Traffic Management Plan for Liffey Street Public Realm Works Dublin	
Sheet:	CAD File ref.:

Drawing:		Dwg no:
Traffic Management Plan for Rad Closure		01
Rev:		01
Drawn By:	Date:	Scale:
DM	January 2023	As Shown