


These traffic mgt plans are intended for pedestrian and cyclist guidance.
 Cyclists should note that cycling is not permitted on footpaths.
 Cyclists should also note that it may be necessary to dismount at certain junctions for their own safety.

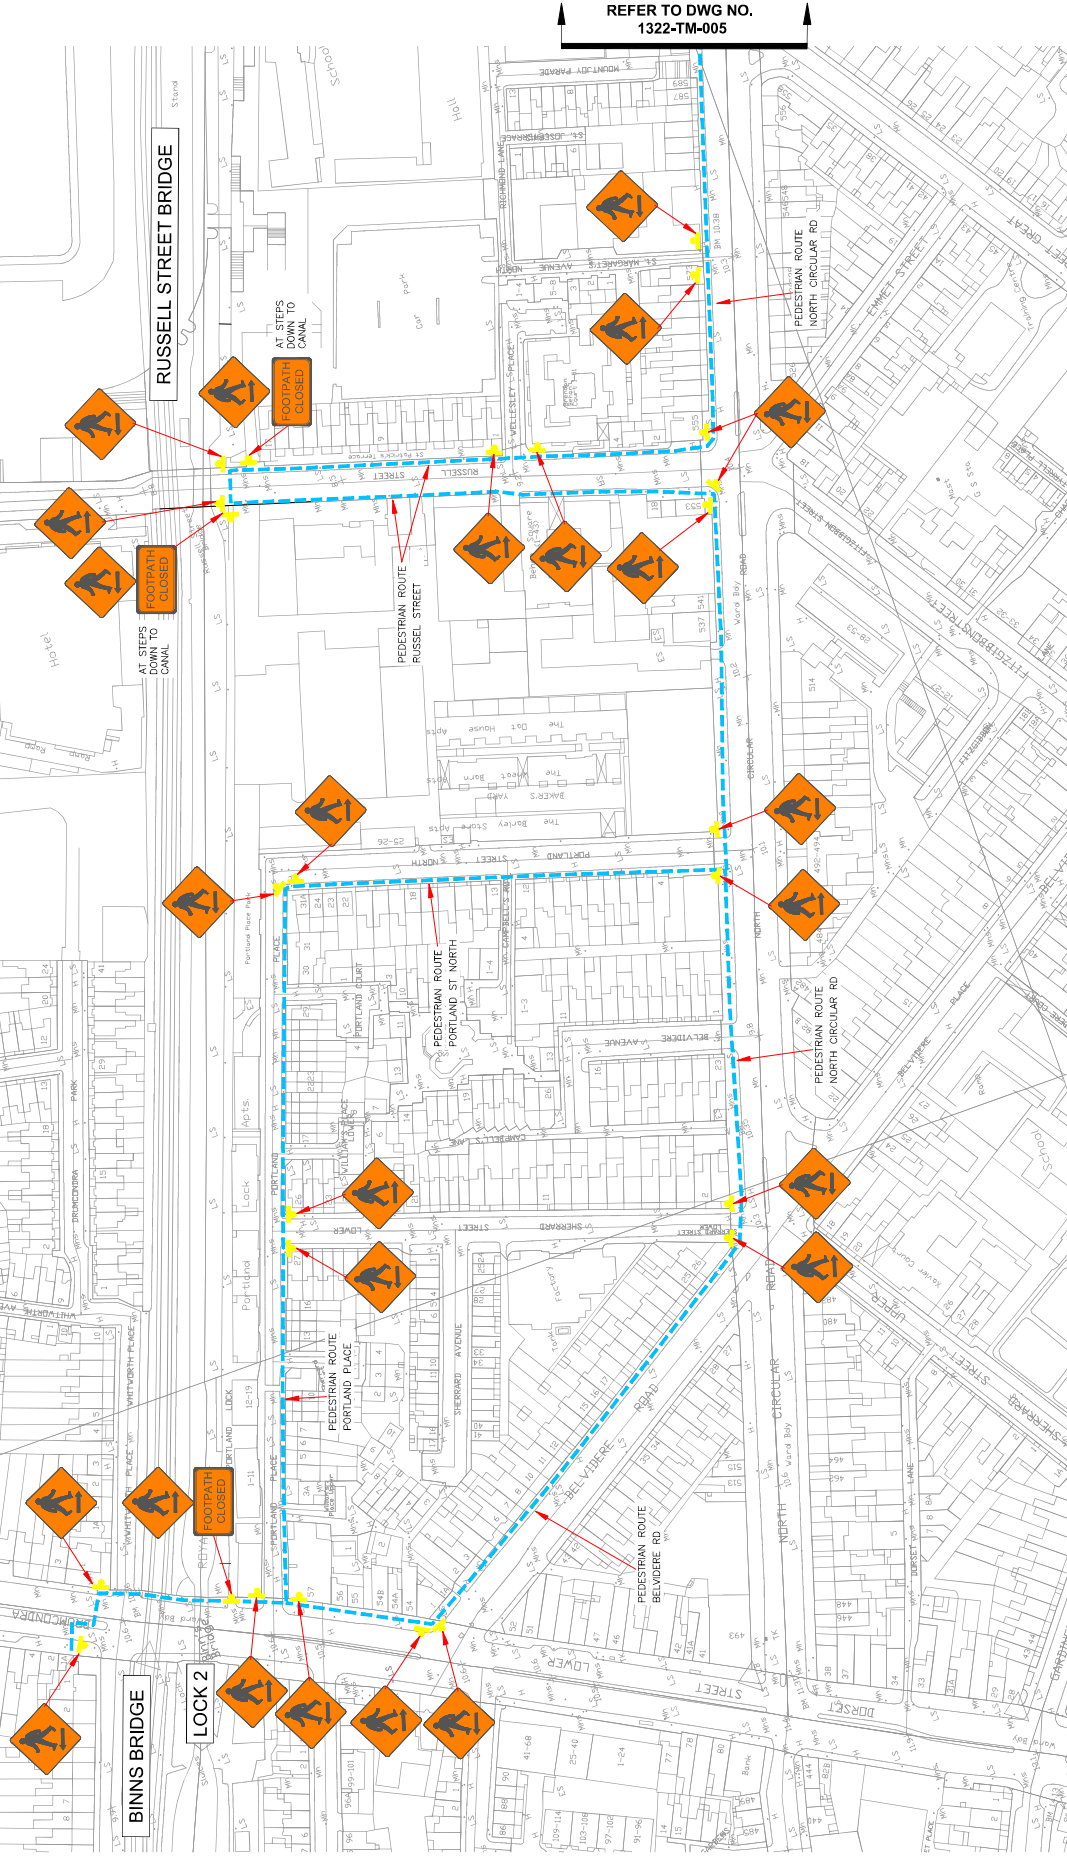

FOOTPATH CLOSED AT SOUTH SIDE OF THE CANAL
 FOR SITE INVESTIGATION

NOTES:

LEGEND

REV	DATE	DESCRIPTION
1	20/01/23	FIRST SUBMISSION
0	20/01/23	FIRST SUBMISSION
0	20/01/23	DESCRIPTION



Project Title
 ROYAL CANAL GREENWAY
 PHASE 3

Drawing Title
 TTM LAYOUT FOR
 FOOTPATH CLOSED
 AT SOUTH SIDE
 PEDESTRIAN DIVERSION

Scale	Date	Drawn By	Rev.
AT A1 1:250 AT A3 1:500	20/01/2023	AP	1

1322-TM-004