


These traffic mgt plans are intended for pedestrian and cyclist guidance.

Cyclists should note that cycling is not permitted on footpaths.

Cyclists should also note that it may be necessary to dismount at certain junctions for their own safety.

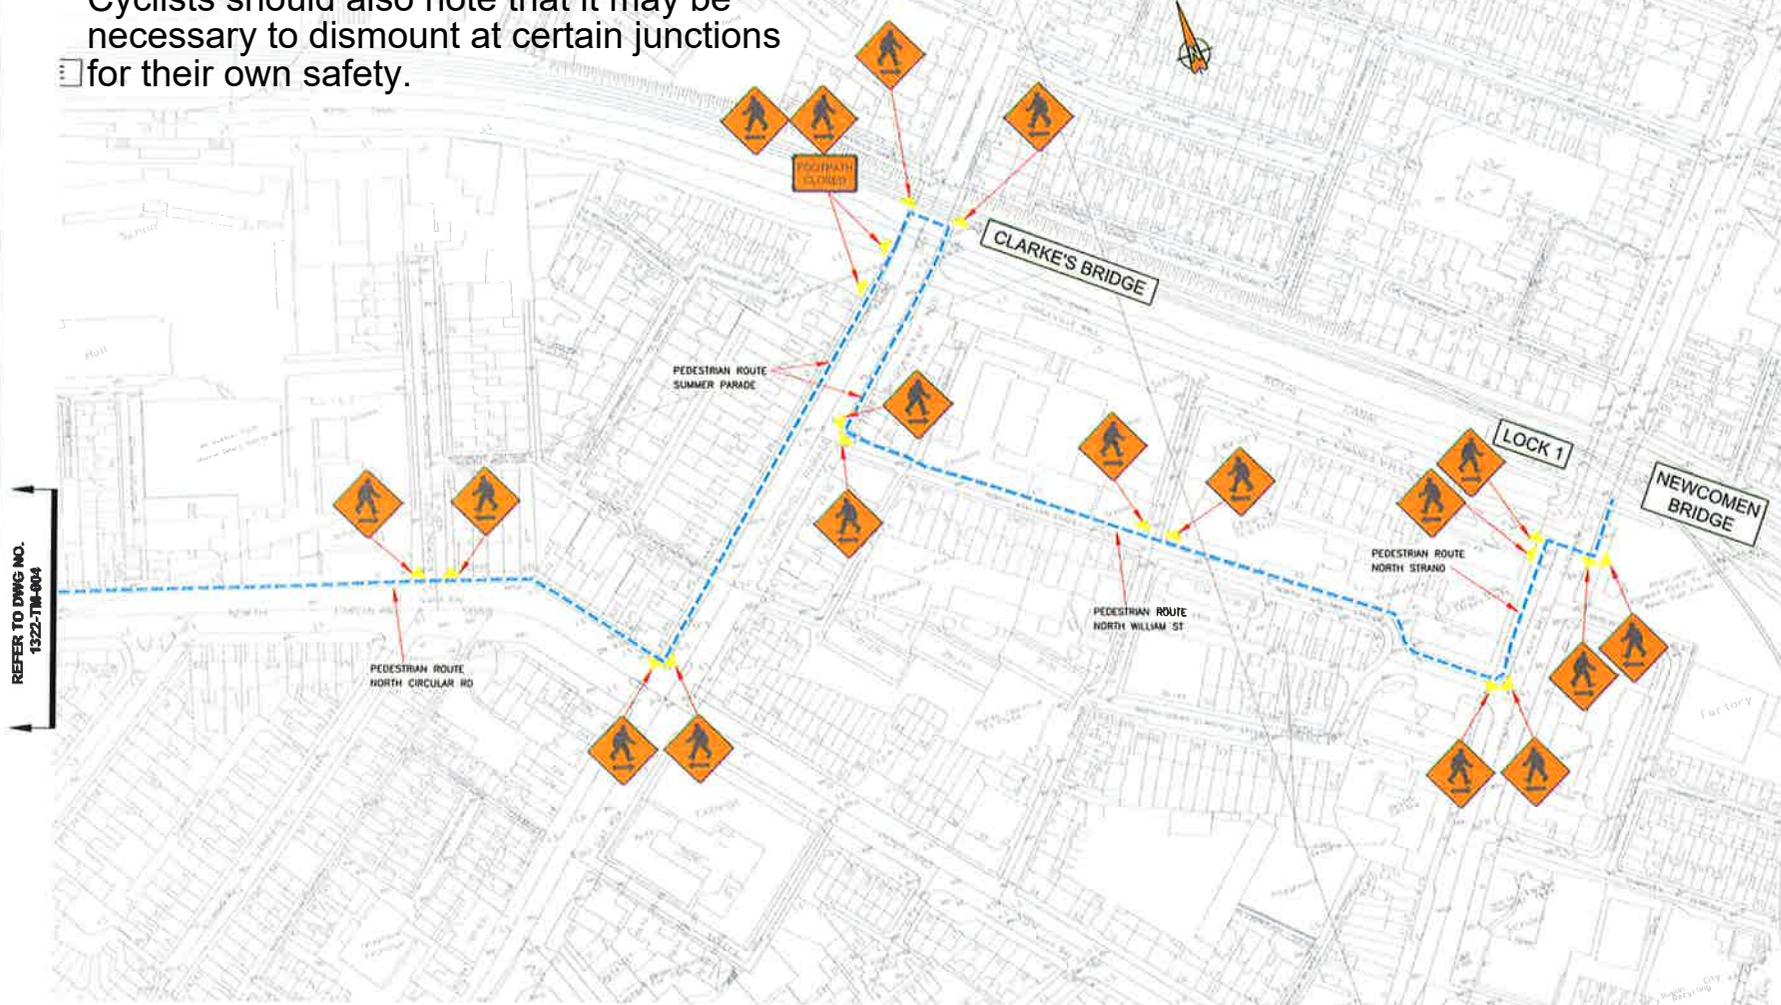

FOOTPATH CLOSED AT SOUTH SIDE OF THE CANAL FOR SITE INVESTIGATION

REFER TO DWG NO. 1322-TM-004

NOTES:

LEGEND

— PEDESTRIAN ROUTE

0	1	2	3	4	5	6	7	8	9	10
FIRST SUBMISSION										
Description										
Client										
Contractor										
										
Project Title										
ROYAL CANAL GREENWAY PHASE 3										
Drawing Title										
TTM LAYOUT FOR FOOTPATH CLOSED AT SOUTH SIDE PEDESTRIAN DIVERSION										
Scale	Date	Drawn by								
AT A1 1:250	20/01/2023	AP								
AT A3 1:500										
Drawing No.										Rev.
1322-TM-005										0