
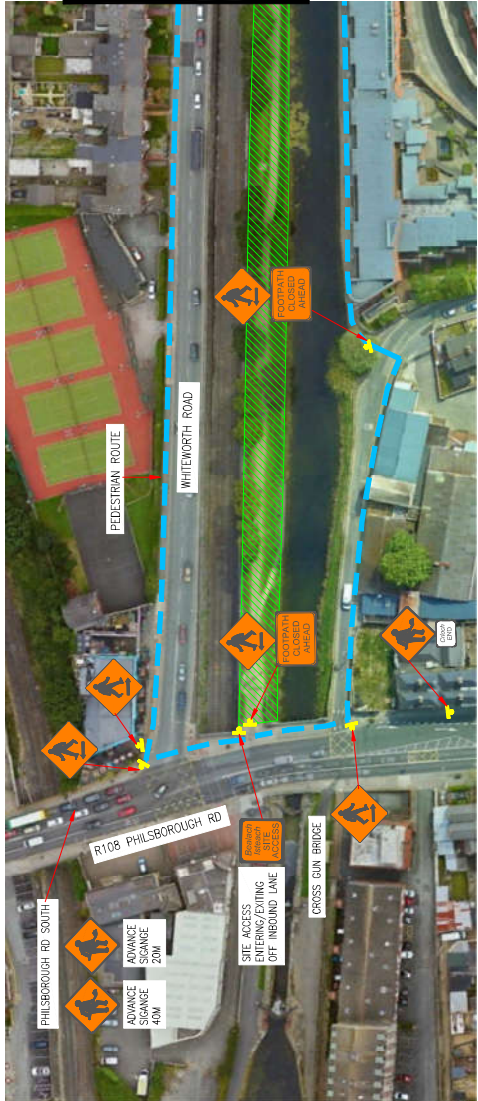


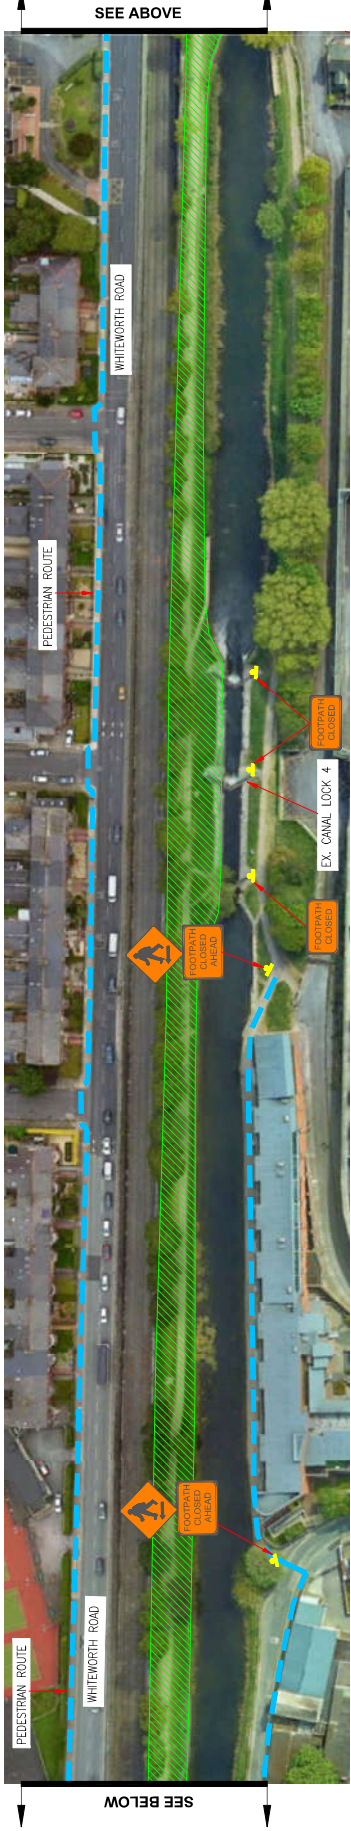

These traffic mgt plans are intended for pedestrian and cyclist guidance.

Cyclists should note that cycling is not permitted on footpaths.

Cyclists should also note that it may be necessary to dismount at certain junctions for their own safety.

NOTES:

LEGEND

- CONSTRUCTION AREA
- PEDESTRIAN ROUTE
- HERRAS FENCE

1	12/09/20	REVISED
0	09/09/20	FIRST SUBMISSION
		Description



Project Title
ROYAL CANAL GREENWAY
PHASE 3

Drawing Title
TTM LAYOUT FOR
FOOTPATH DIVERSION
AT DRUMCONDRA RD
AND PHILSBOROUGH RD

Scale	Date	Drawn By	Rev.
AT A1 1:250 AT A3 1:500	19/12/2022	AP	1
Drawing no.			1322-TM-001

FOOTPATH CLOSED AT DRUMCONDRA ROAD AND PHILSBOROUGH ROAD