

Planning Pack Map

RETENTION OF EXISTING BUILDING AT 68, 69, AND 71,
OLD KILMAINHAM, DUBLIN 8, [REDACTED]



Tailte
Éireann

**CENTRE
COORDINATES:**
ITM 712985,733586

PUBLISHED: 21/01/2025
ORDER NO.: 50444340_1

MAP SERIES: 1:1,000
MAP SHEETS: 3263-12

**68, 69, + 71 OLD KILMAINHAM,
DUBLIN 8.**

COMPILED AND PUBLISHED BY:
Tailte Éireann,
Phoenix Park,
Dublin 8,
Ireland.
D08F6E4

www.tailte.ie


Any unauthorised reproduction
infringes Tailte Éireann copyright.

No part of this publication may
be copied, reproduced or transmitted
in any form or by any means without
the prior written permission of the
copyright owner.

The representation on this map
of a road, track or footpath
is not evidence of the existence
of a right of way.

This topographic map
does not show
legal property boundaries,
nor does it show
ownership of physical features.

©Tailte Éireann, 2025.
All rights reserved.

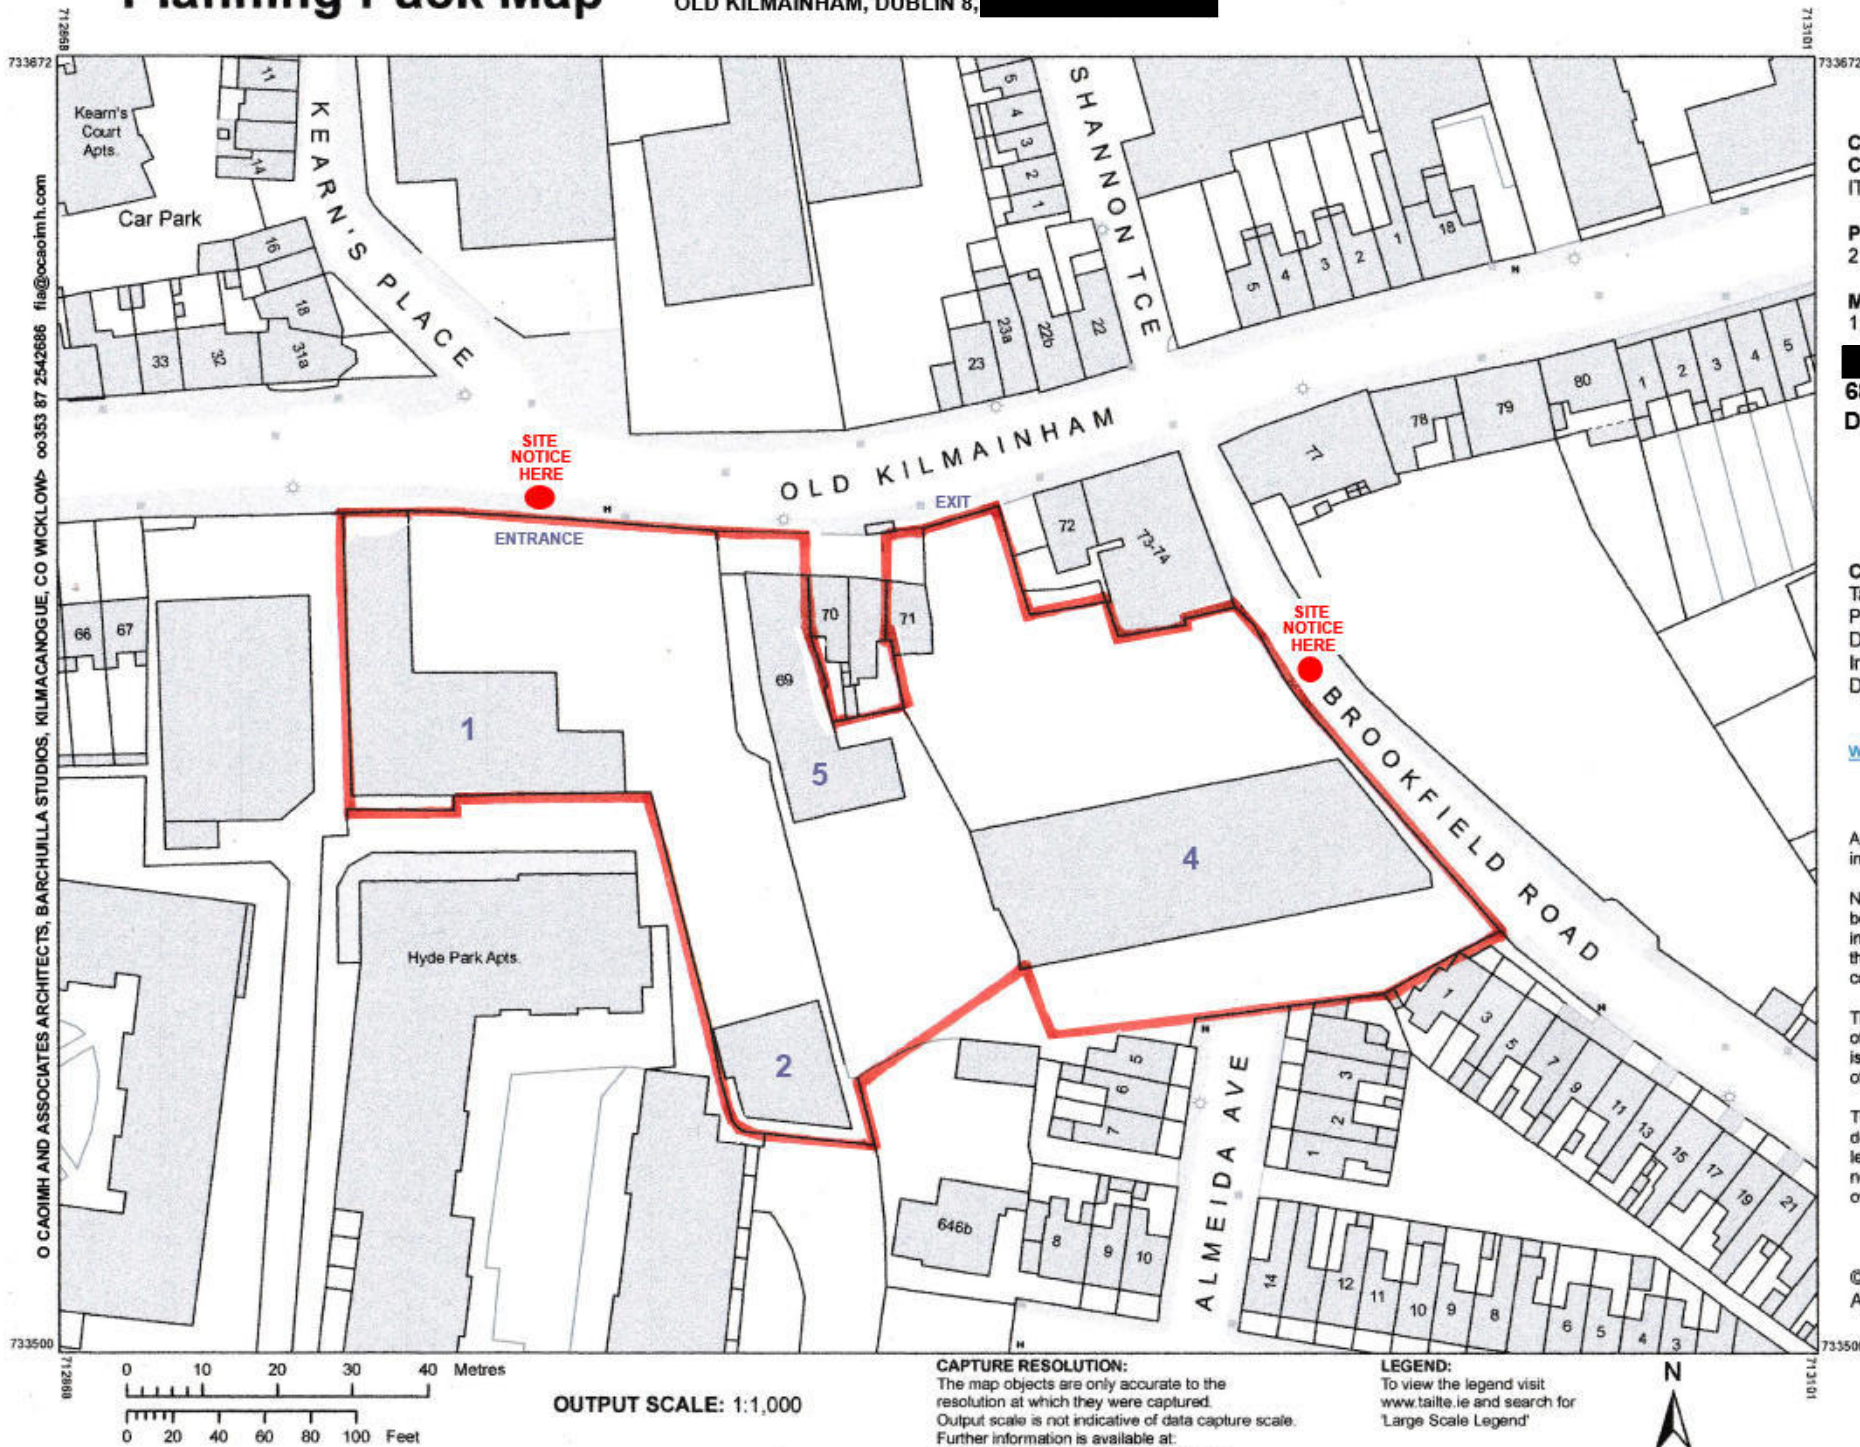

CAPTURE RESOLUTION:
The map objects are only accurate to the
resolution at which they were captured.
Output scale is not indicative of data capture scale.
Further information is available at:
www.tailte.ie, search 'Capture Resolution'

LEGEND:
To view the legend visit
www.tailte.ie and search for
'Large Scale Legend'

OUTPUT SCALE: 1:1,000