

Land Registry Compliant Map



CENTRE  
COORDINATES:  
ITM 714925,733595

PUBLISHED:  
14/01/2025

ORDER NO.:  
50442923\_1

MAP SERIES:  
1:1,000

MAP SHEETS:  
3263-14

COMPILED AND PUBLISHED BY:  
Tailte Éireann,  
Phoenix Park,  
Dublin 8,  
Ireland.  
D08F6E4

[www.tailte.ie](http://www.tailte.ie)


Any unauthorised reproduction  
infringes Tailte Éireann copyright.

No part of this publication may  
be copied, reproduced or transmitted  
in any form or by any means without  
the prior written permission of the  
copyright owner.

The representation on this map  
of a road, track or footpath  
is not evidence of the existence  
of a right of way.

This topographic map  
does not show  
legal property boundaries,  
nor does it show  
ownership of physical features.

©Tailte Éireann, 2025.  
All rights reserved.

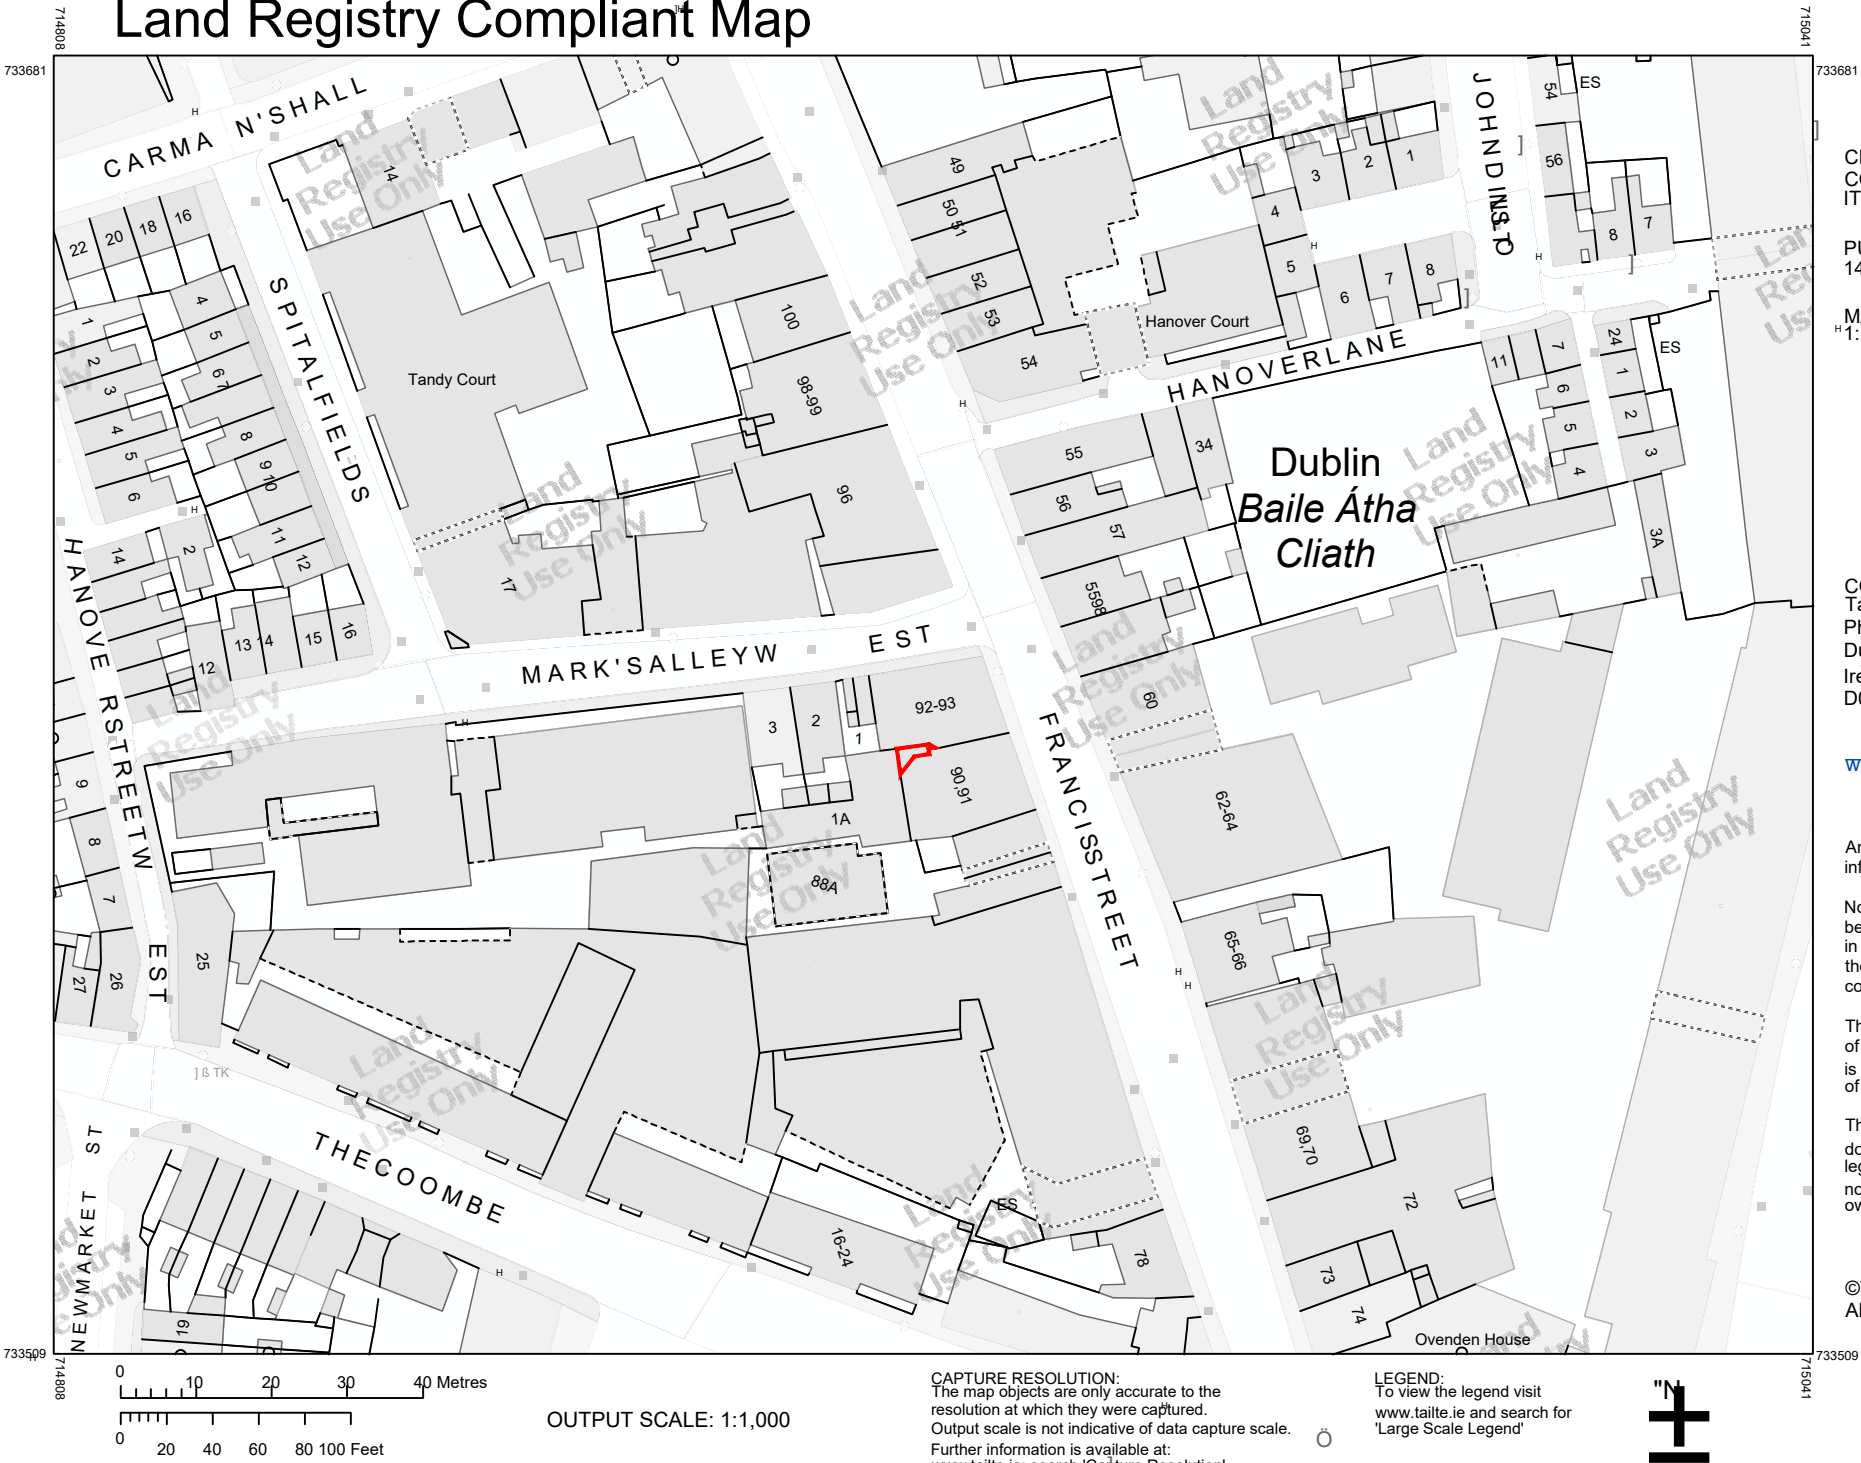

**CAPTURE RESOLUTION:**  
The map objects are only accurate to the  
resolution at which they were captured.  
Output scale is not indicative of data capture scale.  
Further information is available at:  
[www.tailte.ie](http://www.tailte.ie); search 'Capture Resolution'

**LEGEND:**  
To view the legend visit  
[www.tailte.ie](http://www.tailte.ie) and search for  
'Large Scale Legend'

OUTPUT SCALE: 1:1,000

— Site Boundary

REV.	DATE	BY	DESCRIPTION	CHD	NOTE: <ul style="list-style-type: none"><li>This drawing is protected by copyright. ©</li><li>No part of it may be reproduced without the express permission of studiodesignsquared ltd.</li><li>Figured dimensions only to be taken from this drawing.</li><li>Scaling of drawings is not permitted</li><li>All dimensions to be checked on site.</li><li>Architects   Designers to be informed immediately of any discrepancies before work commences.</li></ul>			
					<div>TITLE</div> <div>LAND REGISTRY MAP Site Boundary</div> <div>PROJ. NO. 19048</div> <div>DRG. NO. 19048-00-2.000</div> <div>REVISION -</div> <div>DRAWN GT</div> <div>SCALE 1:1000@A3</div> <div>CHECKED BY DA</div> <div>DATE FEB 2025</div>			
					STUDIO1181 Plt., Tower 3, Fintona Dr., Fintona Cr., D08 TX18			