


View as scanned content: \\AUK\EDB\2\Jobs\IPR-426780_O\img_Design_Office\000_CAD_GIS\50401911_1_WIP\05\504_1\Detailed Design\NTA190002-NTA-GEN_KP-S04_1_XX_01-DR-KK-001.dwg

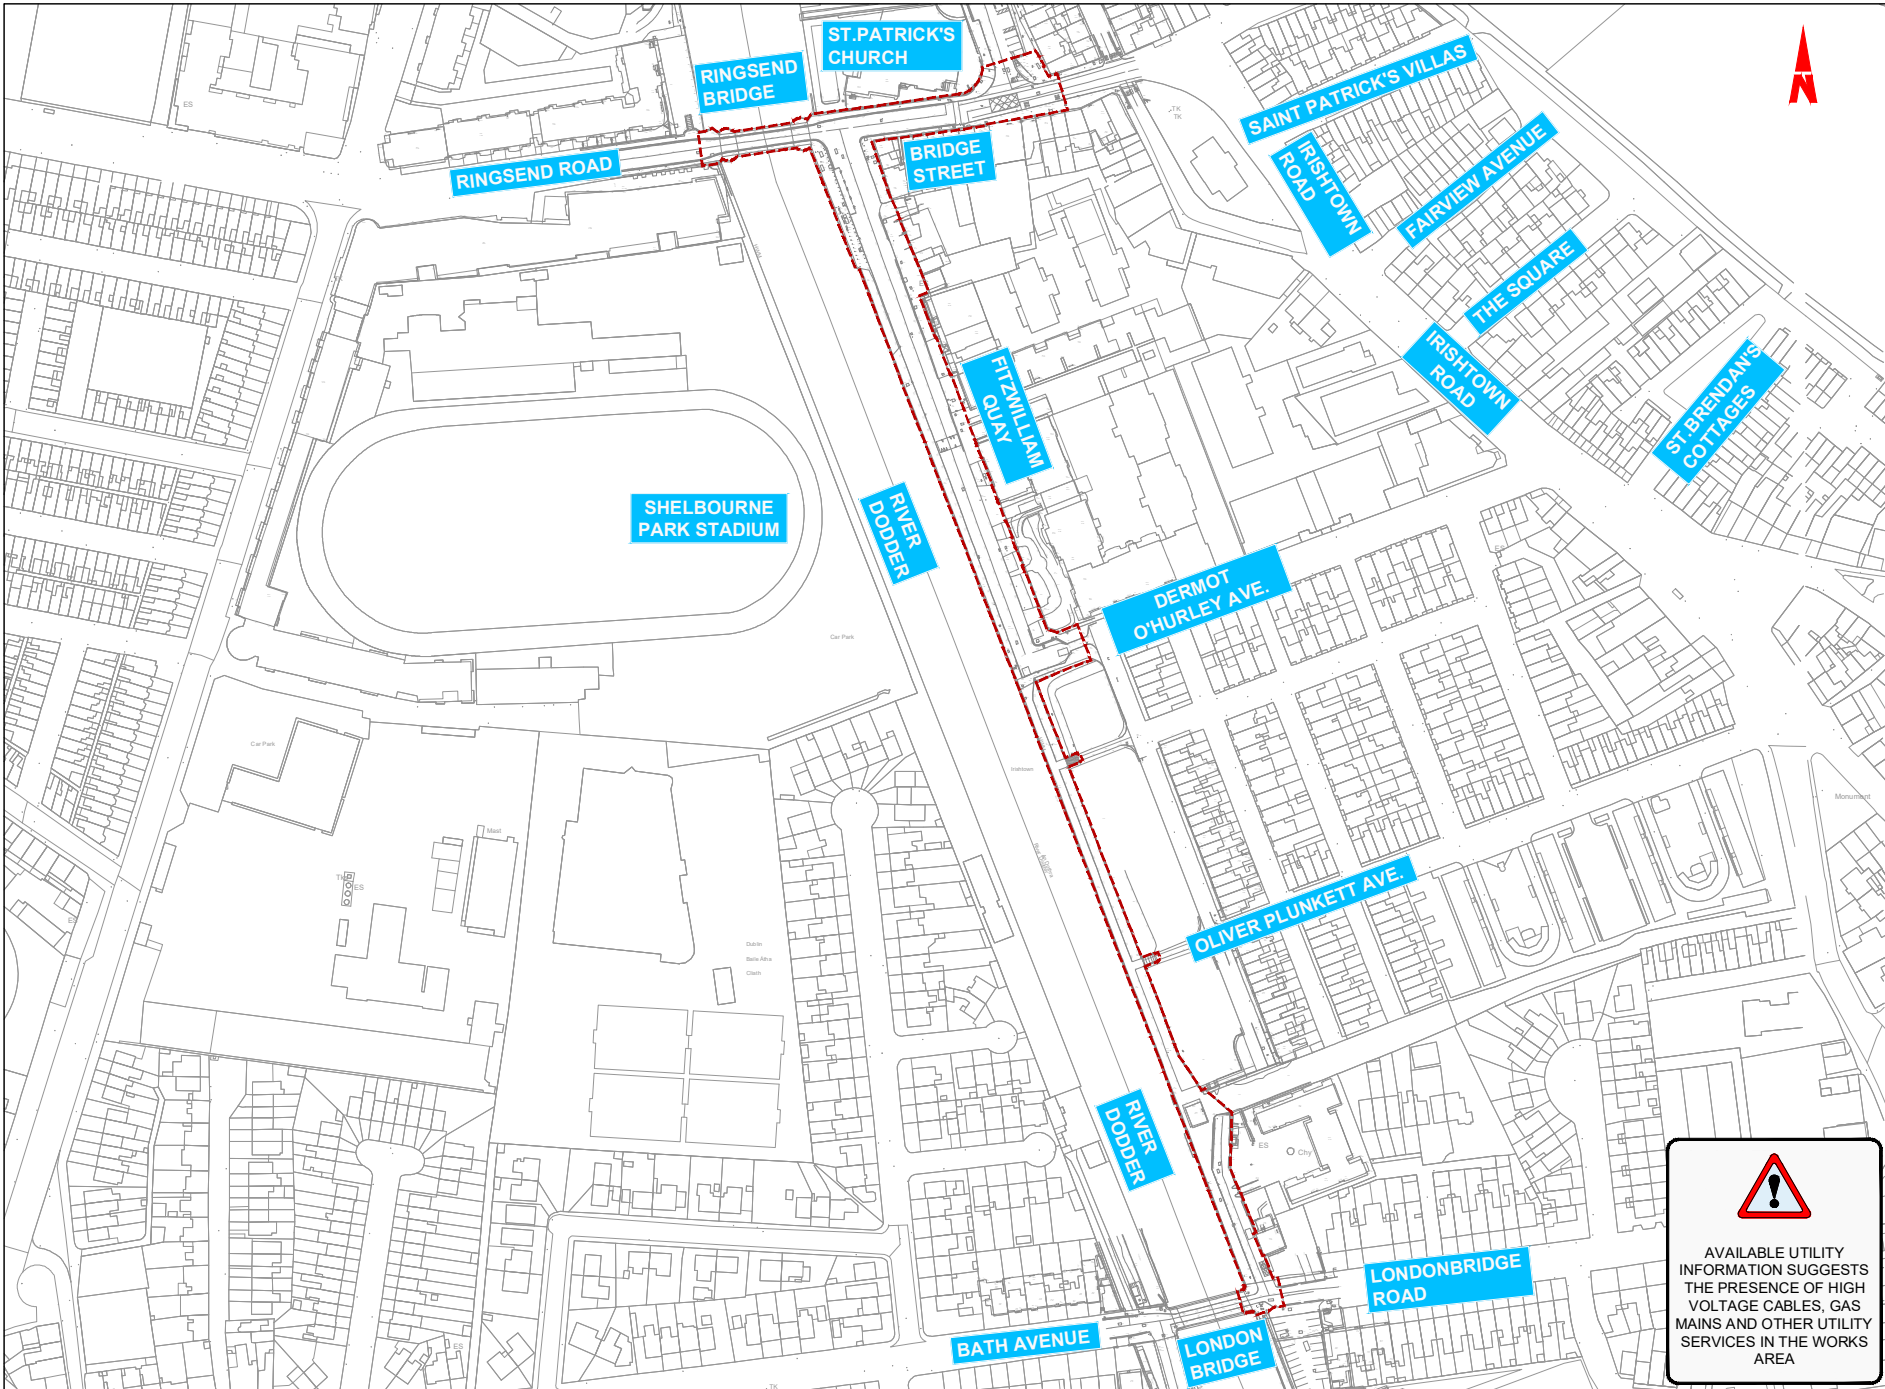

- ORDNANCE SURVEY IRELAND LICENCE NO CYAL0317588
ORDNANCE SURVEY IRELAND / GOVERNMENT OF IRELAND
- NOTES:
1. THIS DRAWING IS TO BE READ IN CONJUNCTION WITH ALL OTHER RELEVANT ARCHITECTURAL AND ENGINEERING DRAWINGS. ANY DISCREPANCIES, ERRORS OR OMISSIONS TO BE BROUGHT TO THE ATTENTION OF THE DUBLIN CITY COUNCIL.
 2. ORTHOPHOTOS DATA WAS RECEIVED FROM MURPHY GEOSPATIAL 17.01.2022. ALL CO-ORDINATES ARE IN IRISH TRANSVERSE MERCATOR (ITM).
 3. ALL BOUNDARIES AND ADJOINING ROADS TO BE CHECKED ON SITE PRIOR TO COMMENCEMENT OF WORKS.
 4. DO NOT SCALE FROM THIS DRAWING. ANY MEASUREMENTS AND COORDINATES TO BE CONFIRMED ON SITE. LOCATIONS OF EXISTING SERVICES ARE INDICATIVE ONLY. THE CONTRACTOR MUST LAISE WITH EACH UTILITY PROVIDER PRIOR TO THE COMMENCEMENT OF WORKS AND THROUGHOUT THE WORKS. THE CONTRACTOR IS TO PRESUME THAT ALL COMMUNICATION DUCTS CONTAIN FIBRE OPTIC CABLES.
 5. ALL PROPOSED WORKS TO COMPLY WITH CONSTRUCTION STANDARDS FOR ROAD AND STREET WORKS IN DUBLIN CITY COUNCIL.
 6. CONTRACTOR TO DEVELOP THEIR TEMPORARY TRAFFIC MANAGEMENT PLAN FOR THE WORKS IN AGREEMENT WITH THE REQUIREMENTS OF DUBLIN CITY COUNCIL. THE TEMPORARY TRAFFIC MANAGEMENT PLAN IS TO MAINTAIN EXISTING BUS ALIGNMENTS. EXISTING STOPS ALONG THE SCHEME SHOULD BE RETAINED. AND TEMPORARY STOPS BE PROVIDED WHERE THIS IS NOT POSSIBLE. THE CONTRACTOR IS TO PROVIDE A MINIMUM OF 3 WEEKS NOTICE TO DUBLIN BUS BEFORE ANY STOPS ARE IMPACTED ALONG THE SCHEME.
 7. WHERE REFERENCE TO NRA HAS BEEN MADE, THE CONTRACTOR IS TO REFER TO THE TI SPECIFICATION FOR ROAD WORKS SERIES AND THE CONSTRUCTION STANDARDS FOR ROAD AND STREET WORKS IN DUBLIN CITY COUNCIL. PRIOR TO ANY WORKS THE CONTRACTOR MUST AGREE THE DETAIL PROPOSED WITH THE EMPLOYERS REPRESENTATIVE.

Disclaimer:
a. © National Transport Authority (NTA) 2023. This drawing is confidential and the copyright is the property of NTA. This drawing must not be further copied or otherwise reproduced in whole or in part or used for any purpose without the prior permission of NTA.
b. This drawing is to be used for the design element identified in the title block. Other information shown is to be considered indicative only. This drawing is to be read in conjunction with all other relevant design drawings.
c. O.S. data used for plans are printed under © Ordnance Survey Ireland Government of Ireland. All rights reserved. Licence Number EN 0082119 National Transport Authority. All elevations are in metres and relate to OS Grid Model (OSGM15) Mean Head. All Co-ordinates are in Irish Transverse Mercator Grid (ITM) as defined by OSI active local GPS station.
d. Information concerning the position of apparatus shown on this drawing is based on drawings supplied by the utility owners and/or the utility works contractor, while every care has been taken in the preparation of this drawing, positions should be taken as approximate and are intended for general guidance only and no representation is made by the NTA as to the accuracy, completeness, sufficiency or otherwise of this drawing and the position of the apparatus. The information contained hereon does not purport to be comprehensive or final as the apparatus is subject to being altered and/or superseded. Recipients should not rely on this information. Any liabilities are hereby expressly disclaimed.
e. The information contained herein has been provided by the NTA and does not purport to be comprehensive or final. Recipients should not rely on this information. Neither the NTA nor any of its directors, officers, employees, agents, stakeholders or advisors make any representation or warranty, as to, or accept any liability or responsibility in relation to the adequacy, accuracy, reasonableness or completeness of the information provided as part of this document or any matter on which the information is based (including but not limited to loss or damage arising as a result of reliance by recipients on the information or any part of it). Any liabilities are hereby expressly disclaimed.




Rev	Date	Dm	Chkd	App'd	Description
P01	22.09.2023	RD	AB	EG	ISSUED FOR TENDER REVIEW

Client	Comhairle Cathrach Bhaile Átha Cliath Dublin City Council
Engineering Designer	AECOM
Date	22.09.2023
Scale	1:1000@A1 1:2000@A3
Drawn	RD
Checked	AB
Approved	EG
Project Code	NTA190002
Originator Code	NTA
QMS Code	S04.1

Project Title	FITZWILLIAM QUAY - LONDONBRIDGE STREET SECTION 1
Drawing Title	SITE LOCATION
Drawing File Name	NTA190002-NTA-GEN_KP-S04_1_XX_01-DR-KK-001
Sheet Number	1 of 1
Status	B2
Rev	P01

Legend	WORKS AREA
FOR TENDER	

DO NOT SCALE USE FIGURED DIMENSIONS ONLY

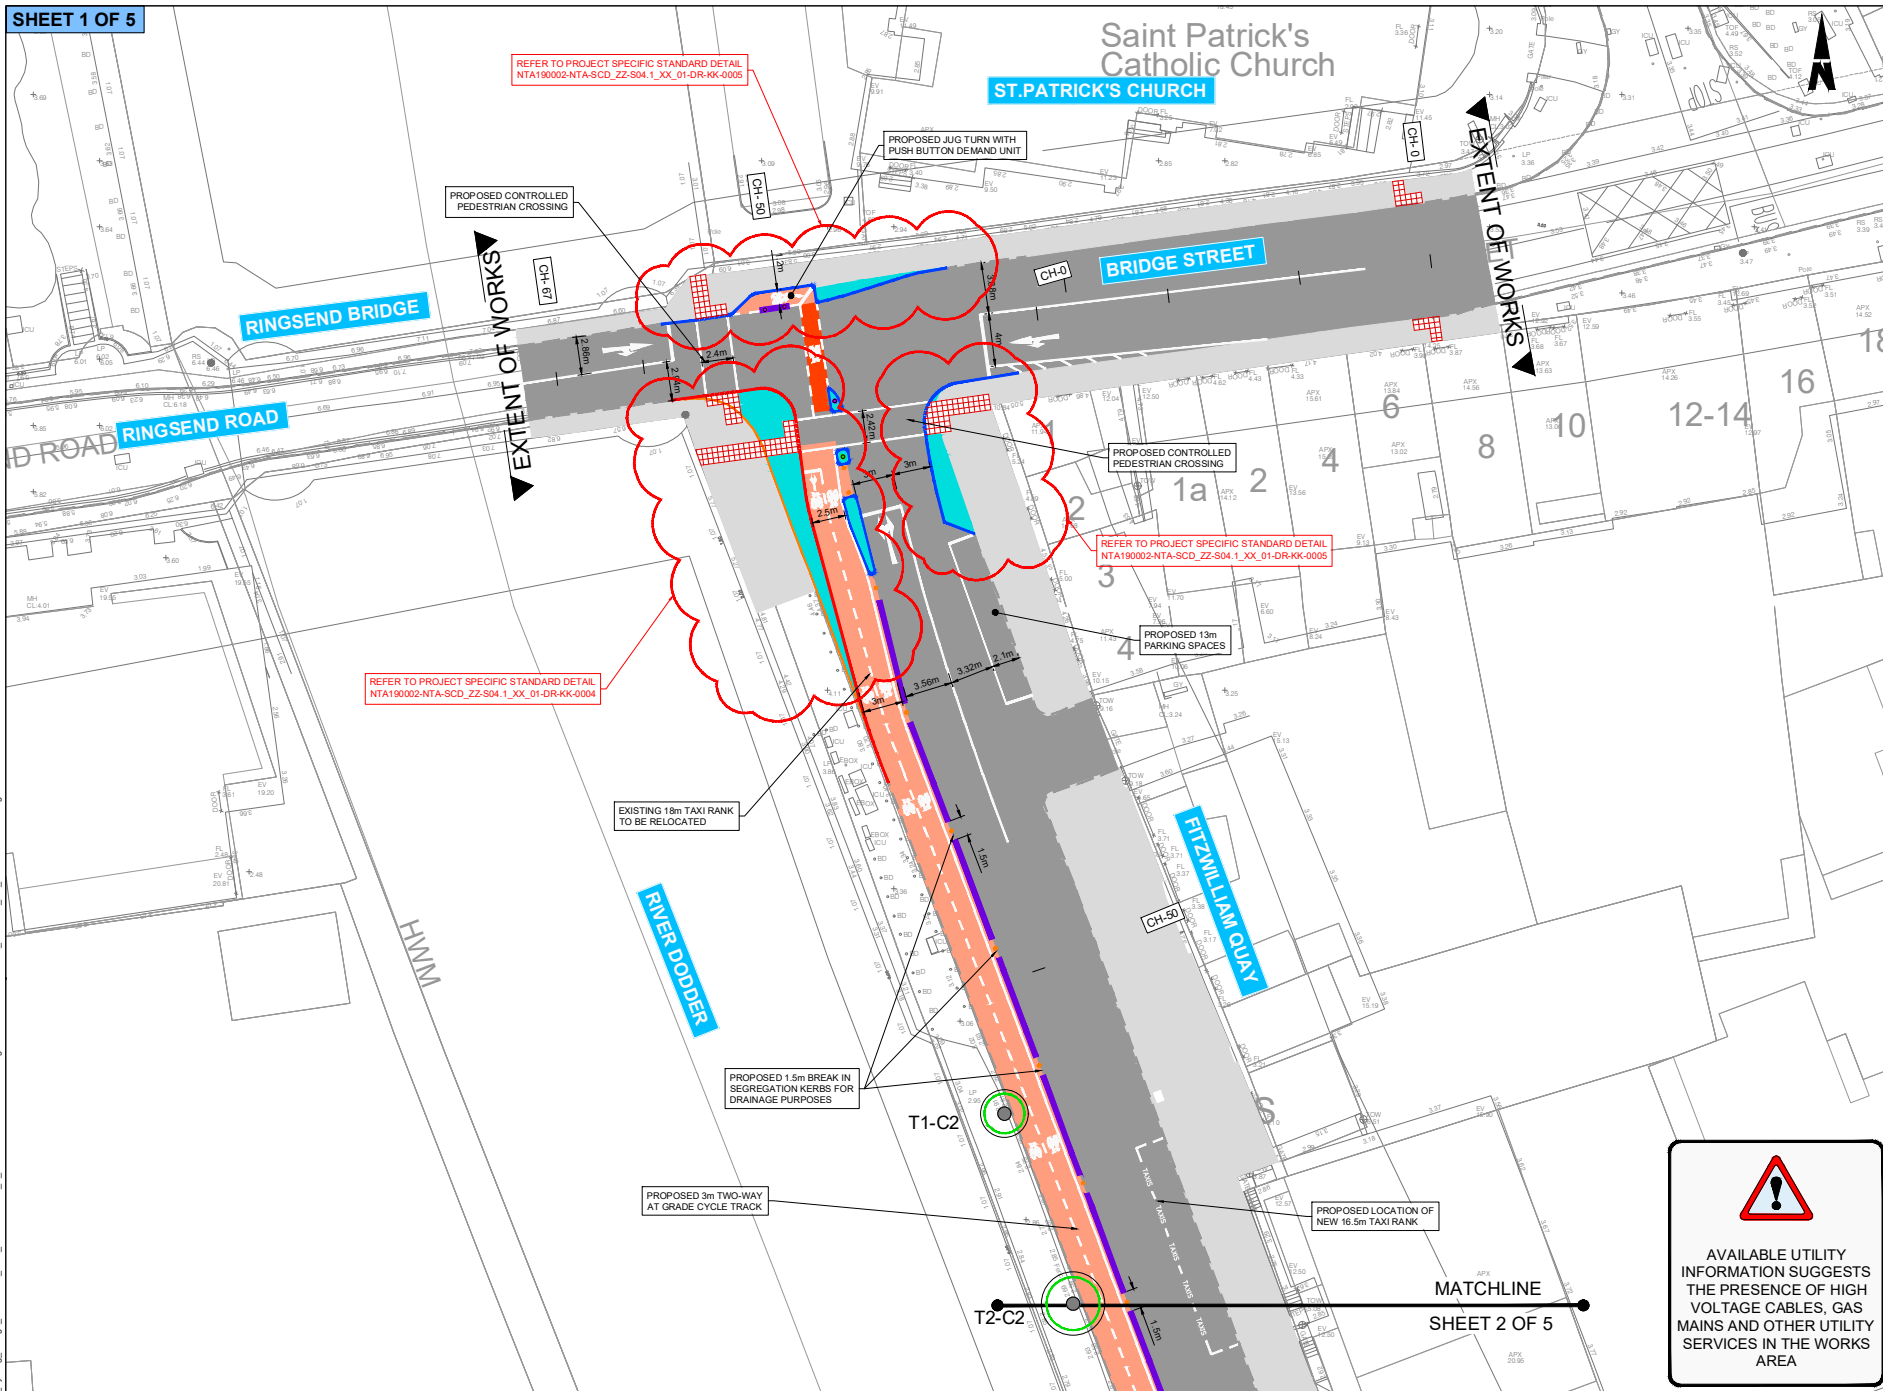

NOTES:

1. THIS DRAWING IS TO BE READ IN CONJUNCTION WITH ALL OTHER RELEVANT ARCHITECTURAL AND ENGINEERING DRAWINGS. ANY DISCREPANCIES, ERRORS OR OMISSIONS TO BE BROUGHT TO THE ATTENTION OF THE DUBLIN CITY COUNCIL.
2. ORTHOPHOTOS DATA WAS RECEIVED FROM MURPHY GEOSPATIAL 17.01.2022. ALL CO-ORDINATES ARE IN IRISH TRANSVERSE MERCATOR (ITM).
3. ALL BOUNDARIES AND ADJOINING ROADS TO BE CHECKED ON SITE PRIOR TO COMMENCEMENT OF WORKS.
4. DO NOT SCALE FROM THIS DRAWING. ANY MEASUREMENTS AND COORDINATES TO BE CONFIRMED ON SITE LOCATIONS OF EXISTING SERVICES ARE INDICATIVE ONLY. THE CONTRACTOR MUST LAISE WITH EACH UTILITY PROVIDER PRIOR TO THE COMMENCEMENT OF WORKS AND THROUGHOUT THE WORKS THE CONTRACTOR IS TO PRESUME THAT ALL COMMUNICATION DUCTS CONTAIN FIBRE OPTIC CABLES.
5. ALL PROPOSED WORKS TO COMPLY WITH CONSTRUCTION STANDARDS FOR ROAD AND STREET WORKS IN DUBLIN CITY COUNCIL.
6. CONTRACTOR TO DEVELOP THEIR TEMPORARY TRAFFIC MANAGEMENT PLAN FOR THE WORKS IN AGREEMENT WITH THE REQUIREMENTS OF DUBLIN CITY COUNCIL. THE TEMPORARY TRAFFIC MANAGEMENT PLAN IS TO MAINTAIN EXISTING BUS ALIGNMENTS. EXISTING STOPS ALONG THE SCHEME SHOULD BE RETAINED, AND TEMPORARY STOPS BE PROVIDED WHERE THIS IS NOT POSSIBLE. THE CONTRACTOR IS TO PROVIDE A MINIMUM OF 3 WEEKS NOTICE TO DUBLIN BUS BEFORE ANY STOPS ARE IMPOSED ALONG THE SCHEME.
7. WHERE REFERENCE TO NRA HAS BEEN MADE, THE CONTRACTOR IS TO REFER TO THE TR SPECIFICATION FOR ROAD WORKS SERIES AND THE CONSTRUCTION STANDARDS FOR ROAD AND STREET WORKS IN DUBLIN CITY COUNCIL. PRIOR TO ANY WORKS THE CONTRACTOR MUST AGREE THE DETAIL PROPOSED WITH THE EMPLOYERS REPRESENTATIVE.


LEGEND:

- EXISTING KERB TO BE RETAINED
- PROPOSED EXTRUDED CONCRETE SEGREGATION KERB
- PROPOSED IN-SITU CONCRETE KERB
- PROPOSED IN-SITU CONCRETE DROPPED TRANSITION KERB
- PROPOSED EDGING KERB
- PROPOSED EXTRUDED 30 DEGREE SPLAY KERB WITH 60mm UPSTAND
- PROPOSED GRANITE KERB, GRANITE KERB TO BE REMOVED FROM STORE AND REUSED WHERE POSSIBLE. INTEGRATION OF NEW KERBS TO BE AGREED ON SITE WITH DCC.
- PROPOSED GRANITE DROPPED TRANSITION KERB, GRANITE KERB TO BE REMOVED FROM STORE AND REUSED WHERE POSSIBLE. INTEGRATION OF NEW KERBS TO BE AGREED ON SITE WITH DCC.
- PROPOSED CYCLE RAMP
- PROPOSED CYCLE FACILITY
- PROPOSED GRASS VERGE
- PROPOSED FOOTPATH BUILDOUT
- PROPOSED BOLLARD
- EXISTING HERITAGE FEATURE
- PROPOSED RED / BUFF TACTILE PAVING
- PROPOSED BUFF CORDUROY TACTILE
- PROPOSED SPEED RESTRICTION RAMP
- EXISTING CARRIAGEWAY
- EXISTING FOOTPATH

TREE LEGEND:

- TREE STEM
- NOMINAL ROOT PROTECTION AREA (RPA)
- ADJUSTED RPA

NOTE - ROAD MARKINGS ARE SHOWN FOR CLARITY ONLY. PLEASE REFER TO SERIES 1200 FOR DETAILS.

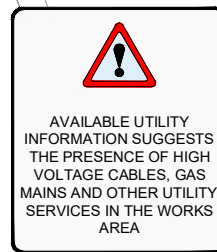**FOR TENDER**

Disclaimers:
a. © National Transport Authority (NTA) 2023. This drawing is confidential and the copyright in it is owned by NTA. This drawing must not be either loaned, copied or otherwise reproduced in whole or in part or used for any purpose without the prior permission of NTA.
b. This drawing is to be used for the design element identified in the title. Other information shown is to be considered indicative only. The drawing is to be read in conjunction with all other relevant design drawings.
c. © S. data used for plans are printed under © Ordnance Survey Ireland Government of Ireland. All rights reserved. License Number EN 0082119 National Transport Authority. All elevations are in metres and relate to OS Grid Model (OSGM15) Mean Head. All co-ordinates are in Irish

Transverse Mercator Grid (ITM) as defined by OSI active local GPS station.
d. Information concerning the position of apparatus shown on this drawing is based on coverages supplied by the utility owners and/or the utility works contractor, whilst every care has been taken in the preparation of this drawing, positions should be taken as approximate and are intended for general guidance only. No representation is made by the NTA, as to the accuracy, completeness, sufficiency or otherwise of this drawing and the position of the apparatus. The information contained herein does not purport to be comprehensive or final as the apparatus is subject to being altered or replaced. Recipients should not rely on this information. Any liabilities are hereby expressly disclaimed.

This information contained herein has been provided by the NTA and does not purport to be comprehensive or final. Recipients should not rely on this information. Neither the NTA nor any of its directors, officers, employees, agents, stakeholders or advisors, make any representation or warranty, as to, or accept any liability or responsibility in relation to the adequacy, accuracy, completeness or otherwise of this information provided as part of this document or any matter on which the information is based (including but not limited to loss or damage arising as a result of reliance by recipients on the information or any part of it). Any liabilities are hereby expressly disclaimed.



Rev	Date	Dm	Chkd	App'd	Description
P01	22.09.2023	RD	AB	EG	ISSUED FOR TENDER REVIEW
P02	21.12.2023	GH	AB	EG	ISSUED FOR TENDER REVIEW
P03	12.01.2024	AK	AB	EG	ISSUED FOR TENDER

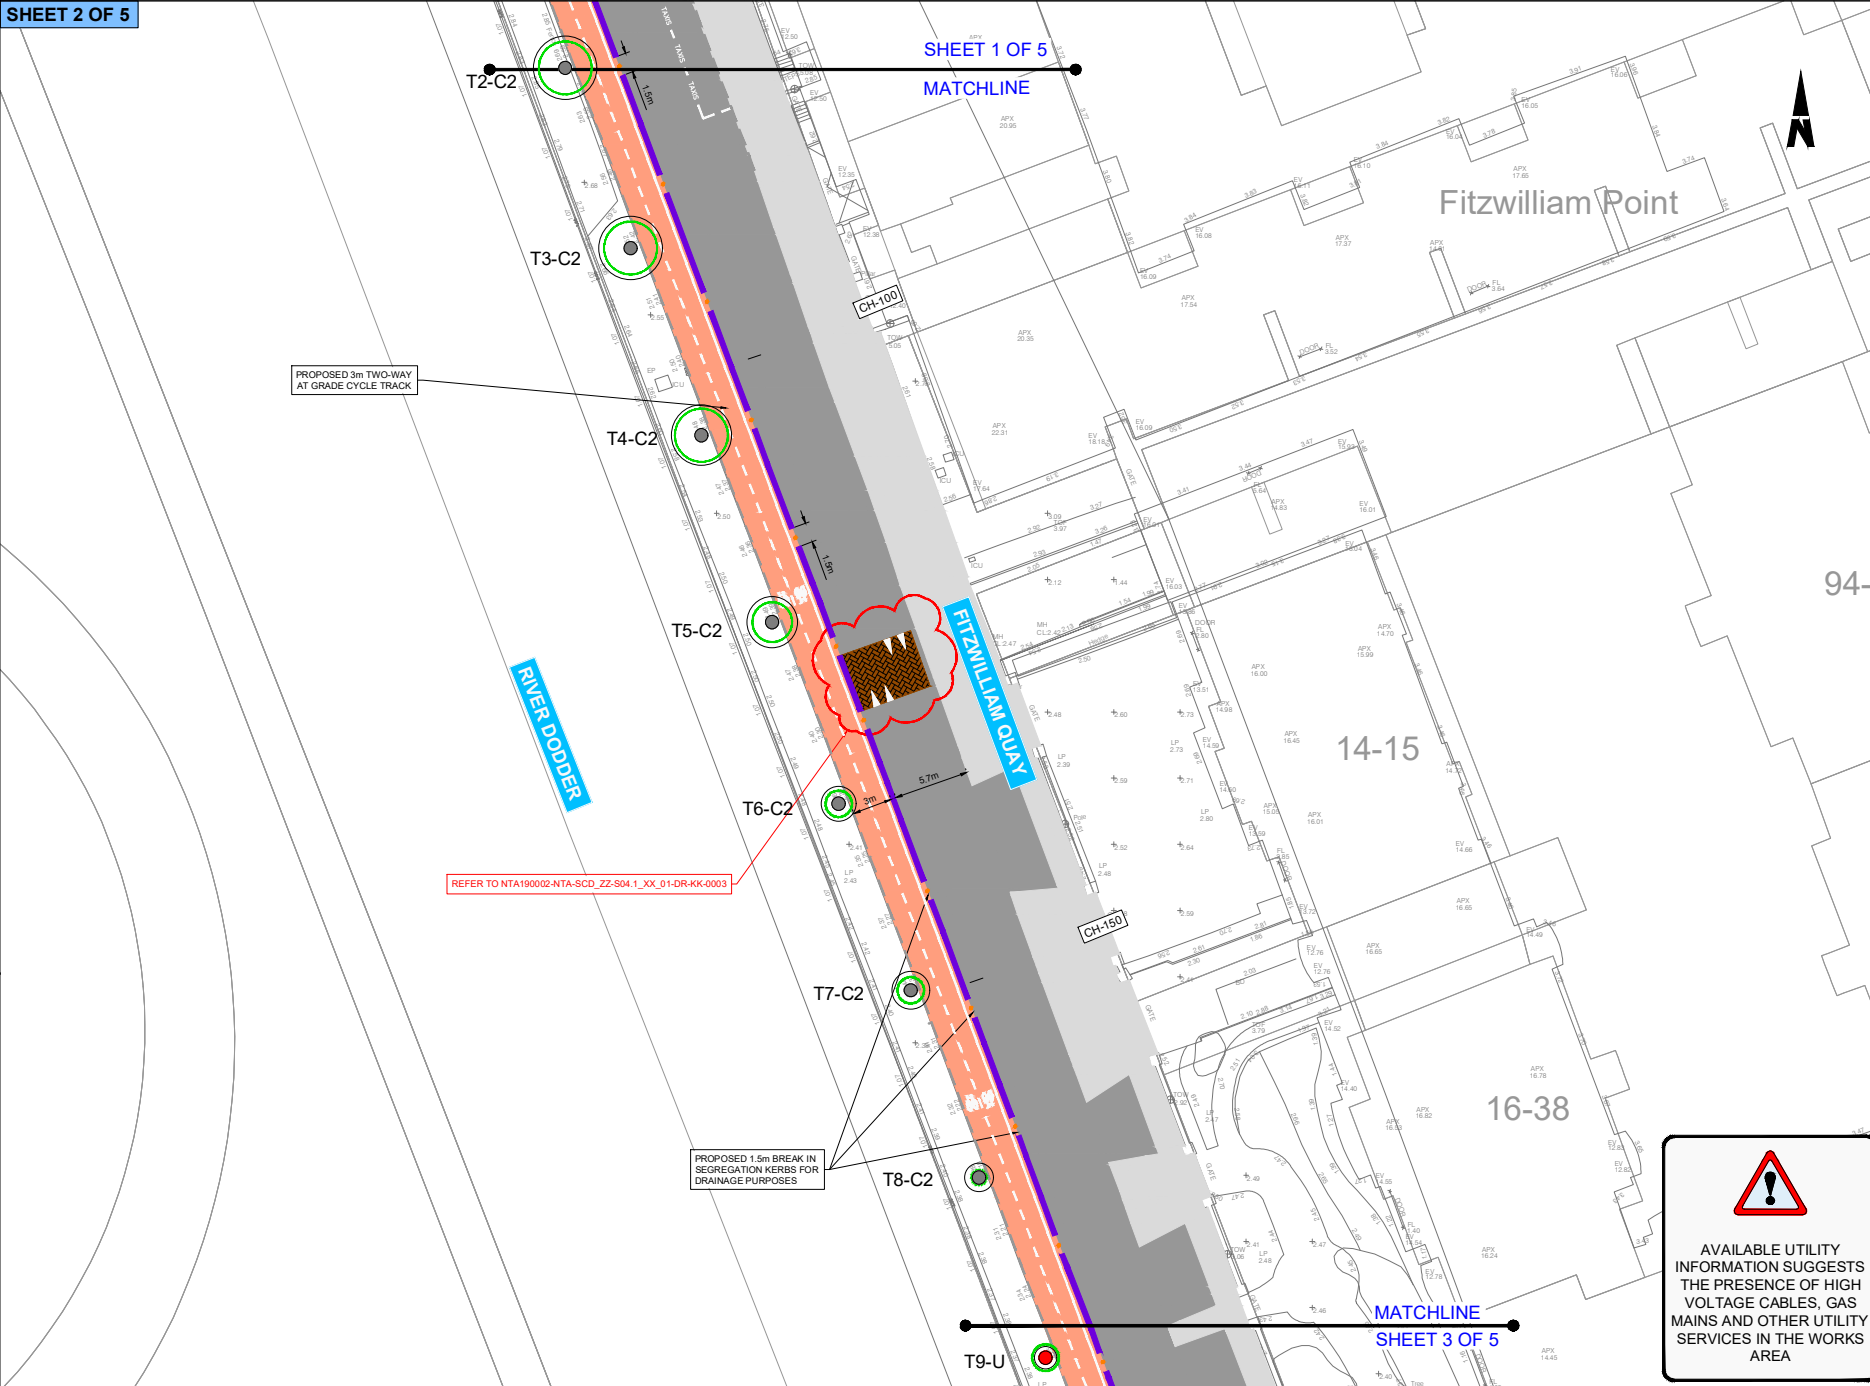

ORDNANCE SURVEY IRELAND LICENCE NO CYAL/0317588
ORDNANCE SURVEY IRELAND / GOVERNMENT OF IRELAND

NOTES:

- THIS DRAWING IS TO BE READ IN CONJUNCTION WITH ALL OTHER RELEVANT ARCHITECTURAL AND ENGINEERING DRAWINGS. ANY DISCREPANCIES, ERRORS OR OMISSIONS TO BE BROUGHT TO THE ATTENTION OF THE DUBLIN CITY COUNCIL.
- ORTHOPHOTOS DATA HAS BEEN RECEIVED FROM MURPHY GEOSPATIAL 17.01.2022. ALL CO-ORDINATES ARE IN IRISH TRANSVERSE MERCATOR (TM).
- ALL BOUNDARIES AND ADJOINING ROADS TO BE CHECKED ON SITE PRIOR TO COMMENCEMENT OF WORKS.
- DO NOT SCALE FROM THIS DRAWING. ANY MEASUREMENTS AND COORDINATES TO BE CONFIRMED ON SITE LOCATIONS OF EXISTING SERVICES ARE INDICATIVE ONLY. THE CONTRACTOR MUST LAISE WITH EACH UTILITY PROVIDER PRIOR TO THE COMMENCEMENT OF WORKS AND THROUGHOUT THE WORKS. THE CONTRACTOR IS TO PRESUME THAT ALL COMMUNICATION DUCTS CONTAIN FIBRE OPTIC CABLES.
- ALL PROPOSED WORKS TO COMPLY WITH CONSTRUCTION STANDARDS FOR ROAD AND STREET WORKS IN DUBLIN CITY COUNCIL.
- CONTRACTOR TO DEVELOP THEIR TEMPORARY TRAFFIC MANAGEMENT PLAN FOR THE WORKS IN AGREEMENT WITH THE REQUIREMENTS OF DUBLIN CITY COUNCIL. THE TEMPORARY TRAFFIC MANAGEMENT PLAN IS TO MAINTAIN EXISTING BUS ALIGNMENTS. EXISTING STOPS ALONG THE SCHEME SHOULD BE RETAINED, AND TEMPORARY STOPS BE PROVIDED WHERE THIS IS NOT POSSIBLE. THE CONTRACTOR IS TO PROVIDE A MINIMUM OF 3 WEEKS NOTICE TO DUBLIN BUS BEFORE ANY STOPS ARE IMPACTED ALONG THE SCHEME.
- WHERE REFERENCE TO NRA HAS BEEN MADE, THE CONTRACTOR IS TO REFER TO THE TR specification FOR ROAD WORKS SERIES AND THE CONSTRUCTION STANDARDS FOR ROAD AND STREET WORKS IN DUBLIN CITY COUNCIL. PRIOR TO ANY WORKS THE CONTRACTOR MUST AGREE THE DETAIL PROPOSED WITH THE EMPLOYERS REPRESENTATIVE.

LEGEND:

- EXISTING KERB TO BE RETAINED
- PROPOSED EXTRUDED CONCRETE SEGREGATION KERB
- PROPOSED IN-SITU CONCRETE KERB
- PROPOSED IN-SITU CONCRETE DROPPED TRANSITION KERB
- PROPOSED EDGING KERB
- PROPOSED EXTRUDED 30 DEGREE SPLAY KERB WITH 60mm UPSTAND
- PROPOSED GRANITE KERB, GRANITE KERB TO BE REMOVED FROM STORE AND REUSED WHERE POSSIBLE. INTEGRATION OF NEW KERBS TO BE AGREED ON SITE WITH DCC.
- PROPOSED GRANITE DROPPED TRANSITION KERB, GRANITE KERB TO BE REMOVED FROM STORE AND REUSED WHERE POSSIBLE. INTEGRATION OF NEW KERBS TO BE AGREED ON SITE WITH DCC.
- PROPOSED CYCLE RAMP
- PROPOSED CYCLE FACILITY
- PROPOSED GRASS VERGE
- PROPOSED FOOTPATH BUILDOUT
- PROPOSED BOLLARD
- EXISTING HERITAGE FEATURE
- PROPOSED RED / BUFF TACTILE PAVING
- PROPOSED BUFF CORDUROY TACTILE
- PROPOSED SPEED RESTRICTION RAMP
- EXISTING CARRIAGEWAY
- EXISTING FOOTPATH


 



TREE LEGEND:

- TREE STEM
- NOMINAL ROOT PROTECTION AREA (RPA)
- ADJUSTED RPA

NOTE - ROAD MARKINGS ARE SHOWN FOR CLARITY ONLY. PLEASE REFER TO SERIES 1200 FOR DETAILS.

AVAILABLE UTILITY INFORMATION SUGGESTS THE PRESENCE OF HIGH VOLTAGE CABLES, GAS MAINS AND OTHER UTILITY SERVICES IN THE WORKS AREA

FOR TENDER

<div><div><p>Revisions:</p><p>a. © National Transport Authority (NTA) 2023. This drawing is confidential and the copyright in it is owned by NTA. This drawing must not be further copied, copied or otherwise reproduced in whole or in part or used for any purpose without the prior permission of NTA.</p><p>b. This drawing is to be used for the design element identified in the Revision. Other information shown is to be considered indicative only. The drawing is to be read in conjunction with all other relevant design drawings.</p><p>c. O.S. data used for plans are printed under © Ordnance Survey Ireland Government of Ireland. All rights reserved. Licence Number EN 0082119 National Transport Authority. All deviations are in respect and relate to OS Data Model (OSGM5) Main Head. All Co-ordinates are in Irish Transverse Mercator Grid (ITM) as defined by OSI active local GPS station.</p><p>d. Information concerning the position of apparatus shown on this drawing is based on coverings supplied by the utility owners and/or the utility works contractor, while every care has been taken in the preparation of this drawing, positions should be taken as approximate and are intended for general guidance only and no representation is made by the NTA, as to the accuracy, completeness, sufficiency or otherwise of this drawing and the position of the apparatus. The information contained hereon does not warrant to be correct or true as the apparatus is subject to being altered and/or replaced. Recipients should not rely on this information. Any liabilities are hereby expressly disclaimed.</p><p>e. The information contained herein has been provided by the NTA and does not warrant to be comprehensive or true. Recipients should not rely on this information. Neither the NTA nor any of its directors, officers, employees, agents, stakeholders or advisors, make any representation or warranty, as to, or accept any liability or responsibility in relation to, the adequacy, accuracy, completeness or comprehensiveness of the information provided as part of this document or any matter on which the information is based (including but not limited to loss or damage arising as a result of reliance by recipients on the information or any part of it). Any liabilities are hereby expressly disclaimed.</p></div><div><p>NTA Doras Náisiúnta Impair National Transport Authority</p></div></div>										<div>Rev</div> <div>Date</div> <div>Dm</div> <div>Chkd</div> <div>App'd</div> <div>Description</div>		<div>Client</div> <div><p>Comhairle Cathrach Bhaile Átha Cliath Dublin City Council</p></div>		<div>Engineering Designer</div> <div><p>AECOM</p></div>		<div>Project Title</div> <div>FITZWILLIAM QUAY - LONDONBRIDGE STREET SECTION 1</div>			
<div><div><p>Irish Government Building Ireland's Future</p></div><div><p>NTA Doras Náisiúnta Impair National Transport Authority</p></div></div>										<div>P01</div> <div>22.09.2023</div> <div>RD</div> <div>AB</div> <div>EG</div> <div>ISSUED FOR TENDER REVIEW</div>		<div>P02</div> <div>21.12.2023</div> <div>GH</div> <div>AB</div> <div>EG</div> <div>ISSUED FOR TENDER REVIEW</div>		<div>P03</div> <div>12.01.2024</div> <div>AK</div> <div>AB</div> <div>EG</div> <div>ISSUED FOR TENDER</div>		<div>Date</div> <div>12.01.2024</div> <div>Scale</div> <div>1:200@A1 1:400@A3</div> <div>Drawn</div> <div>AK</div> <div>Checked</div> <div>AB</div> <div>Approved</div> <div>EG</div>		<div>Drawing Title</div> <div>GENERAL ARRANGEMENT</div>	
<div>Project Code</div> <div>NTA190002</div> <div>Originator Code</div> <div>NTA</div> <div>QMS Code</div> <div>S04.1</div>										<div>Drawing File Name</div> <div>NTA190002-NTA-SLW_ZZ-S04.1_XX_01-DR-KK-002</div>				<div>Sheet Number</div> <div>2 of 5</div> <div>Status</div> <div>E3</div> <div>Rev</div> <div>P03</div>					



ORDNANCE SURVEY IRELAND LICENCE NO CYAL0037788
ORDNANCE SURVEY IRELAND / GOVERNMENT OF IRELAND

NOTES:

- THIS DRAWING IS TO BE READ IN CONJUNCTION WITH ALL OTHER RELEVANT ARCHITECTURAL AND ENGINEERING DRAWINGS. ANY DISCREPANCIES, ERRORS OR OMISSIONS TO BE BROUGHT TO THE ATTENTION OF THE DUBLIN CITY COUNCIL.
- ORTHOPHOTOS DATA WAS RECEIVED FROM MURPHY GEOSPATIAL 17.01.2022. ALL CO-ORDINATES ARE IN IRISH TRANSVERSE MERCATOR (ITM).
- ALL BOUNDARIES AND ADJOINING ROADS TO BE CHECKED ON SITE PRIOR TO COMMENCEMENT OF WORKS.
- DO NOT SCALE FROM THIS DRAWING. ANY MEASUREMENTS AND COORDINATES TO BE CONFIRMED ON SITE. LOCATIONS OF EXISTING SERVICES ARE INDICATIVE ONLY. THE CONTRACTOR MUST LAISE WITH EACH UTILITY PROVIDER PRIOR TO THE COMMENCEMENT OF WORKS AND THROUGHOUT THE WORKS. THE CONTRACTOR IS TO PRESUME THAT ALL COMMUNICATION DUCTS CONTAIN FIBRE OPTIC CABLES.
- ALL PROPOSED WORKS TO COMPLY WITH CONSTRUCTION STANDARDS FOR ROAD AND STREET WORKS IN DUBLIN CITY COUNCIL.
- CONTRACTOR TO DEVELOP THEIR TEMPORARY TRAFFIC MANAGEMENT PLAN FOR THE WORKS IN AGREEMENT WITH THE REQUIREMENTS OF DUBLIN CITY COUNCIL. THE TEMPORARY TRAFFIC MANAGEMENT PLAN IS TO MAINTAIN EXISTING BUS ALIGNMENTS. EXISTING STOPS ALONG THE SCHEME SHOULD BE RETAINED. AND TEMPORARY STOPS BE PROVIDED WHERE THIS IS NOT POSSIBLE. THE CONTRACTOR IS TO PROVIDE A MINIMUM OF 3 WEEKS NOTICE TO DUBLIN BUS BEFORE ANY STOPS ARE IMPACTED ALONG THE SCHEME.
- WHERE REFERENCE TO NRA HAS BEEN MADE, THE CONTRACTOR IS TO REFER TO THE TR SPECIFICATION FOR ROAD WORKS SERIES AND THE CONSTRUCTION STANDARDS FOR ROAD AND STREET WORKS IN DUBLIN CITY COUNCIL. PRIOR TO ANY WORKS THE CONTRACTOR MUST AGREE THE DETAIL PROPOSED WITH THE EMPLOYERS REPRESENTATIVE.

LEGEND:

- EXISTING KERB TO BE RETAINED
- PROPOSED EXTRUDED CONCRETE SEGREGATION KERB
- PROPOSED IN-SITU CONCRETE KERB
- PROPOSED IN-SITU CONCRETE DROPPED TRANSITION KERB
- PROPOSED EDGING KERB
- PROPOSED EXTRUDED 30 DEGREE SPLAY KERB WITH 60mm UPSTAND
- PROPOSED GRANITE KERB, GRANITE KERB TO BE REMOVED FROM STORE AND REUSED WHERE POSSIBLE. INTEGRATION OF NEW KERBS TO BE AGREED ON SITE WITH DCC.
- PROPOSED GRANITE DROPPED TRANSITION KERB, GRANITE KERB TO BE REMOVED FROM STORE AND REUSED WHERE POSSIBLE. INTEGRATION OF NEW KERBS TO BE AGREED ON SITE WITH DCC.
- PROPOSED CYCLE RAMP
- PROPOSED CYCLE FACILITY
- PROPOSED GRASS VERGE
- PROPOSED FOOTPATH BUILDOUT
- PROPOSED BOLLARD
- EXISTING HERITAGE FEATURE
- PROPOSED RED / BUFF TACTILE PAVING
- PROPOSED BUFF CORDUROU TACTILE
- PROPOSED SPEED RESTRICTION RAMP
- EXISTING CARRIAGEWAY
- EXISTING FOOTPATH

TREE LEGEND:


- TREE STEM
- NOMINAL ROOT PROTECTION AREA (RPA)
- ADJUSTED RPA

NOTE - ROAD MARKINGS ARE SHOWN FOR CLARITY ONLY. PLEASE REFER TO SERIES 1200 FOR DETAILS.

AVAILABLE UTILITY INFORMATION SUGGESTS THE PRESENCE OF HIGH VOLTAGE CABLES, GAS MAINS AND OTHER UTILITY SERVICES IN THE WORKS AREA

FOR TENDER

<p>Disclaimers:</p> <p>a. © National Transport Authority (NTA) 2023. This drawing is confidential and the copyright in it is vested in NTA. This drawing must not be further issued, copied or otherwise reproduced in whole or in part or used for any purpose without the prior permission of NTA.</p> <p>b. This drawing is to be used for the design element identified in the title block. Other information shown is to be considered indicative only. The drawing is to be read in conjunction with all other relevant design drawings.</p> <p>c. D.S. data used for plans are printed under © Ordnance Survey Ireland Government of Ireland. All rights reserved. Licence Number EN 0082119 National Transport Authority. All elevations are in metres and relate to OS Grid Model (OSGM15) Mean Head. All Co-ordinates are in Irish Transverse Mercator Grid (ITM) as defined by OSI active local GPS station.</p> <p>d. Information concerning the position of apparatus shown on this drawing is based on drawings supplied by the utility owners and/or the utility works contractor, while every care has been taken in the preparation of this drawing, positions should be taken as approximate and are intended for general guidance only. No representation is made by the NTA, as to the accuracy, completeness, sufficiency or otherwise of this drawing and the position of the apparatus. The information contained hereon does not warrant to be correct or true in all respects and is not intended to be relied upon for legal purposes. The NTA does not warrant to be correct or true in all respects and is not intended to be relied upon for legal purposes. The NTA does not warrant to be correct or true in all respects and is not intended to be relied upon for legal purposes.</p> <p>e. The information contained herein has been provided by the NTA and does not warrant to be correct or true in all respects and is not intended to be relied upon for legal purposes. The NTA does not warrant to be correct or true in all respects and is not intended to be relied upon for legal purposes. The NTA does not warrant to be correct or true in all respects and is not intended to be relied upon for legal purposes.</p>										<table><tr><th>Rev</th><th>Date</th><th>Dm</th><th>Chkd</th><th>App'd</th><th>Description</th></tr><tr><td>P01</td><td>22.09.2023</td><td>RD</td><td>AB</td><td>EG</td><td>ISSUED FOR TENDER REVIEW</td></tr><tr><td>P02</td><td>21.12.2023</td><td>GH</td><td>AB</td><td>EG</td><td>ISSUED FOR TENDER REVIEW</td></tr><tr><td>P03</td><td>12.01.2024</td><td>AK</td><td>AB</td><td>EG</td><td>ISSUED FOR TENDER</td></tr></table>					Rev	Date	Dm	Chkd	App'd	Description	P01	22.09.2023	RD	AB	EG	ISSUED FOR TENDER REVIEW	P02	21.12.2023	GH	AB	EG	ISSUED FOR TENDER REVIEW	P03	12.01.2024	AK	AB	EG	ISSUED FOR TENDER	<table><tr><td colspan="2">Client</td><td colspan="2">Engineering Designer</td></tr><tr><td colspan="2">Comhairle Cathrach Baile Átha Cliath Dublin City Council</td><td colspan="2">AECOM</td></tr><tr><td>Date</td><td>12.01.2024</td><td>Scale</td><td>1:200@A1 1:400@A3</td></tr><tr><td>Project Code</td><td>NTA190002</td><td>Originator Code</td><td>NTA</td></tr><tr><td>QMS Code</td><td>S04.1</td><td>Drawn</td><td>AK</td></tr><tr><td>Checked</td><td>AB</td><td>Approved</td><td>EG</td></tr></table>					Client		Engineering Designer		Comhairle Cathrach Baile Átha Cliath Dublin City Council		AECOM		Date	12.01.2024	Scale	1:200@A1 1:400@A3	Project Code	NTA190002	Originator Code	NTA	QMS Code	S04.1	Drawn	AK	Checked	AB	Approved	EG	<table><tr><td colspan="2">Project Title</td><td colspan="2">Drawing Title</td></tr><tr><td colspan="2">FITZWILLIAM QUAY - LONDONBRIDGE STREET SECTION 1</td><td colspan="2">GENERAL ARRANGEMENT</td></tr><tr><td>Drawing File Name</td><td>NTA190002-NTA-SLW_ZZ-S04.1_XX_01-DR-KK-003</td><td>Sheet Number</td><td>3 of 5</td></tr><tr><td>Status</td><td>E3</td><td>Rev</td><td>P03</td></tr></table>					Project Title		Drawing Title		FITZWILLIAM QUAY - LONDONBRIDGE STREET SECTION 1		GENERAL ARRANGEMENT		Drawing File Name	NTA190002-NTA-SLW_ZZ-S04.1_XX_01-DR-KK-003	Sheet Number	3 of 5	Status	E3	Rev	P03
Rev	Date	Dm	Chkd	App'd	Description	
P01	22.09.2023	RD	AB	EG	ISSUED FOR TENDER REVIEW	
P02	21.12.2023	GH	AB	EG	ISSUED FOR TENDER REVIEW	
P03	12.01.2024	AK	AB	EG	ISSUED FOR TENDER	
Client		Engineering Designer	
Comhairle Cathrach Baile Átha Cliath Dublin City Council		AECOM	
Date	12.01.2024	Scale	1:200@A1 1:400@A3	
Project Code	NTA190002	Originator Code	NTA	
QMS Code	S04.1	Drawn	AK	
Checked	AB	Approved	EG	
Project Title		Drawing Title	
FITZWILLIAM QUAY - LONDONBRIDGE STREET SECTION 1		GENERAL ARRANGEMENT	
Drawing File Name	NTA190002-NTA-SLW_ZZ-S04.1_XX_01-DR-KK-003	Sheet Number	3 of 5	
Status	E3	Rev	P03	

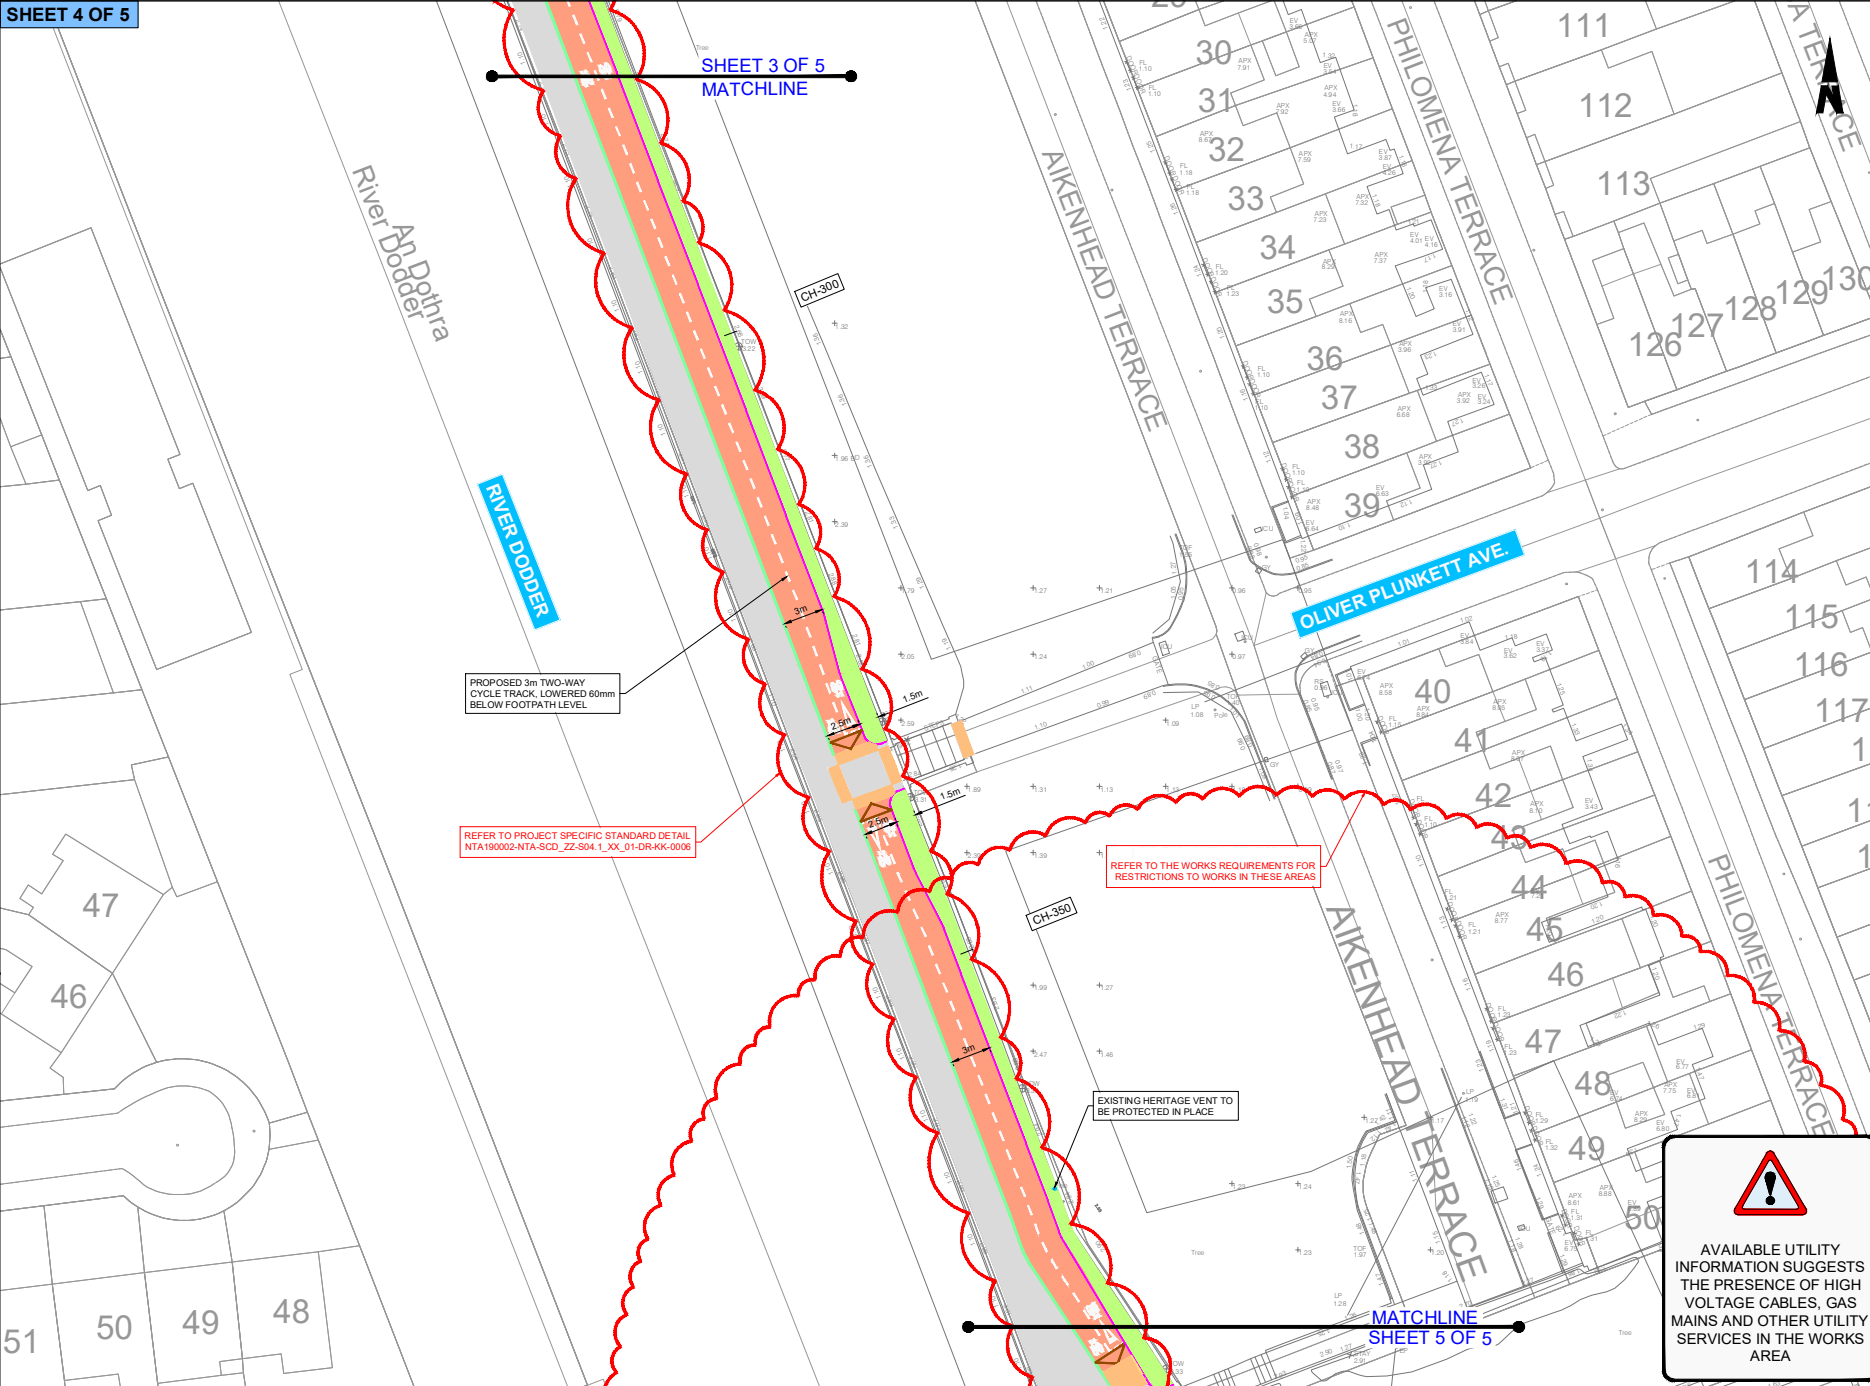

ORDNANCE SURVEY IRELAND LICENCE NO CYAL00377688
COORDINATE SURVEY IRELAND / GOVERNMENT OF IRELAND

NOTES:

- THIS DRAWING IS TO BE READ IN CONJUNCTION WITH ALL OTHER RELEVANT ARCHITECTURAL AND ENGINEERING DRAWINGS. ANY DISCREPANCIES, ERRORS OR OMISSIONS TO BE BROUGHT TO THE ATTENTION OF THE DUBLIN CITY COUNCIL.
- ORTHOPHOTOS DATA WAS RECEIVED FROM MURPHY GEOSPATIAL 17.01.2022. ALL CO-ORDINATES ARE IN IRISH TRANSVERSE MERCATOR (ITM).
- ALL BOUNDARIES AND ADJOINING ROADS TO BE CHECKED ON SITE PRIOR TO COMMENCEMENT OF WORKS.
- DO NOT SCALE FROM THIS DRAWING. ANY MEASUREMENTS AND COORDINATES TO BE CONFIRMED ON SITE LOCATIONS OF EXISTING SERVICES ARE INDICATIVE ONLY. THE CONTRACTOR MUST LAISE WITH EACH UTILITY PROVIDER PRIOR TO THE COMMENCEMENT OF WORKS AND THROUGHOUT THE WORKS. THE CONTRACTOR IS TO PRESUME THAT ALL COMMUNICATION DUCTS CONTAIN FIBRE OPTIC CABLES.
- ALL PROPOSED WORKS TO COMPLY WITH CONSTRUCTION STANDARDS FOR ROAD AND STREET WORKS IN DUBLIN CITY COUNCIL.
- CONTRACTOR TO DEVELOP THEIR TEMPORARY TRAFFIC MANAGEMENT PLAN FOR THE WORKS IN AGREEMENT WITH THE REQUIREMENTS OF DUBLIN CITY COUNCIL. THE TEMPORARY TRAFFIC MANAGEMENT PLAN IS TO MAINTAIN EXISTING BUS ALIGNMENTS. EXISTING STOPS ALONG THE SCHEME SHOULD BE RETAINED. AND TEMPORARY STOPS BE PROVIDED WHERE THIS IS NOT POSSIBLE. THE CONTRACTOR IS TO PROVIDE A MINIMUM OF 3 WEEKS NOTICE TO DUBLIN BUS BEFORE ANY STOPS ARE IMPACTED ALONG THE SCHEME.
- WHERE REFERENCE TO NRA HAS BEEN MADE, THE CONTRACTOR IS TO REFER TO THE TI SPECIFICATION FOR ROAD WORKS SERIES AND THE CONSTRUCTION STANDARDS FOR ROAD AND STREET WORKS IN DUBLIN CITY COUNCIL. PRIOR TO ANY WORKS THE CONTRACTOR MUST AGREE THE DETAIL PROPOSED WITH THE EMPLOYERS REPRESENTATIVE.

LEGEND:

- EXISTING KERB TO BE RETAINED
- PROPOSED EXTRUDED CONCRETE SEGREGATION KERB
- PROPOSED IN-SITU CONCRETE KERB
- PROPOSED IN-SITU CONCRETE DROPPED TRANSITION KERB
- PROPOSED EDGING KERB
- PROPOSED EXTRUDED 30 DEGREE SPLAY KERB WITH 60mm UPSTAND
- PROPOSED GRANITE KERB, GRANITE KERB TO BE REMOVED FROM STORE AND REUSED WHERE POSSIBLE. INTEGRATION OF NEW KERBS TO BE AGREED ON SITE WITH DCC.
- PROPOSED GRANITE DROPPED TRANSITION KERB, GRANITE KERB TO BE REMOVED FROM STORE AND REUSED WHERE POSSIBLE. INTEGRATION OF NEW KERBS TO BE AGREED ON SITE WITH DCC.
- PROPOSED CYCLE RAMP
- PROPOSED CYCLE FACILITY
- PROPOSED GRASS VERGE
- PROPOSED FOOTPATH BUILDOUT
- PROPOSED BOLLARD
- EXISTING HERITAGE FEATURE
- PROPOSED RED / BUFF TACTILE PAVING
- PROPOSED BUFF CORDUROU TACTILE
- PROPOSED SPEED RESTRICTION RAMP
- EXISTING CARRIAGEWAY
- EXISTING FOOTPATH



TREE LEGEND:


- TREE STEM
- NOMINAL ROOT PROTECTION AREA (RPA)
- ADJUSTED RPA

NOTE - ROAD MARKINGS ARE SHOWN FOR CLARITY ONLY. PLEASE REFER TO SERIES 1200 FOR DETAILS.

AVAILABLE UTILITY INFORMATION SUGGESTS THE PRESENCE OF HIGH VOLTAGE CABLES, GAS MAINS AND OTHER UTILITY SERVICES IN THE WORKS AREA

FOR TENDER

<p>Disclaimers:</p> <p>a. © National Transport Authority (NTA) 2023. This drawing is confidential and the copyright is owned by NTA. This drawing must not be further copied, copied or otherwise reproduced in whole or in part or used for any purpose without the prior permission of NTA.</p> <p>b. This drawing is to be used for the design element identified in the title block. Other information shown is to be considered indicative only. The drawing is to be read in conjunction with all other relevant design drawings.</p> <p>c. O.S. data used for plans are printed under © Ordnance Survey Ireland Government of Ireland. All rights reserved. Licence Number EN 0082119 National Transport Authority. All elevations are in metres and relate to OS Grid Model (OSGM15) Mean Head. All Co-ordinates are in Irish Transverse Mercator Grid (ITM) as defined by OSI active local GPS station.</p> <p>d. Information concerning the position of apparatus shown on this drawing is based on drawings supplied by the utility owners and/or the utility works contractor, while every care has been taken in the preparation of this drawing positions should be taken as approximate and are intended for general guidance only. No representation is made by the NTA, as to the accuracy, completeness, sufficiency or otherwise of this drawing and the position of the apparatus. The information contained hereon does not purport to be comprehensive or final as the apparatus is subject to being altered and/or replaced. Recipients should not rely on this information. Any liabilities are hereby expressly disclaimed.</p> <p>e. The information contained herein has been provided by the NTA but does not purport to be comprehensive or final. Recipients should not rely on this information. Neither the NTA nor any of its directors, officers, employees, agents, stakeholders or advisors, make any representation or warranty, as to, or accept any liability or responsibility in relation to the adequacy, accuracy, completeness or comprehensiveness of the information provided as part of this document or any matter on which the information is based (including but not limited to loss or damage arising as a result of reliance by recipients on the information or any part of it). Any liabilities are hereby expressly disclaimed.</p>						<table><tr><th>Rev</th><th>Date</th><th>Dm</th><th>Chkd</th><th>App'd</th><th>Description</th></tr><tr><td>P01</td><td>22.09.2023</td><td>RD</td><td>AB</td><td>EG</td><td>ISSUED FOR TENDER REVIEW</td></tr><tr><td>P02</td><td>21.12.2023</td><td>GH</td><td>AB</td><td>EG</td><td>ISSUED FOR TENDER REVIEW</td></tr><tr><td>P03</td><td>12.01.2024</td><td>AK</td><td>AB</td><td>EG</td><td>ISSUED FOR TENDER</td></tr></table>		Rev	Date	Dm	Chkd	App'd	Description	P01	22.09.2023	RD	AB	EG	ISSUED FOR TENDER REVIEW	P02	21.12.2023	GH	AB	EG	ISSUED FOR TENDER REVIEW	P03	12.01.2024	AK	AB	EG	ISSUED FOR TENDER	<p>Client</p> <p> Comhairle Cathrach Bhaile Átha Cliath Dublin City Council</p> <p>Engineering Designer</p> <p> AECOM</p> <p>Date: 12.01.2024 Scale: 1:200@A1 1:400@A3 Drawn: AK Checked: AB Approved: EG</p> <p>Project Code: NTA190002 Originator Code: NTA QMS Code: S04.1</p>		<p>Project Title</p> <p>FITZWILLIAM QUAY - LONDONBRIDGE STREET SECTION 1</p> <p>Drawing Title</p> <p>GENERAL ARRANGEMENT</p> <p>Drawing File Name</p> <p>NTA190002-NTA-SLW_ZZ-S04_1_XX_01-DR-KK-0004</p> <table><tr><th>Sheet</th><th>Status</th><th>Rev</th></tr><tr><td>4 of 5</td><td>E3</td><td>P03</td></tr></table>		Sheet	Status	Rev	4 of 5	E3	P03
Rev	Date	Dm	Chkd	App'd	Description																																				
P01	22.09.2023	RD	AB	EG	ISSUED FOR TENDER REVIEW																																				
P02	21.12.2023	GH	AB	EG	ISSUED FOR TENDER REVIEW																																				
P03	12.01.2024	AK	AB	EG	ISSUED FOR TENDER																																				
Sheet	Status	Rev																																							
4 of 5	E3	P03																																							

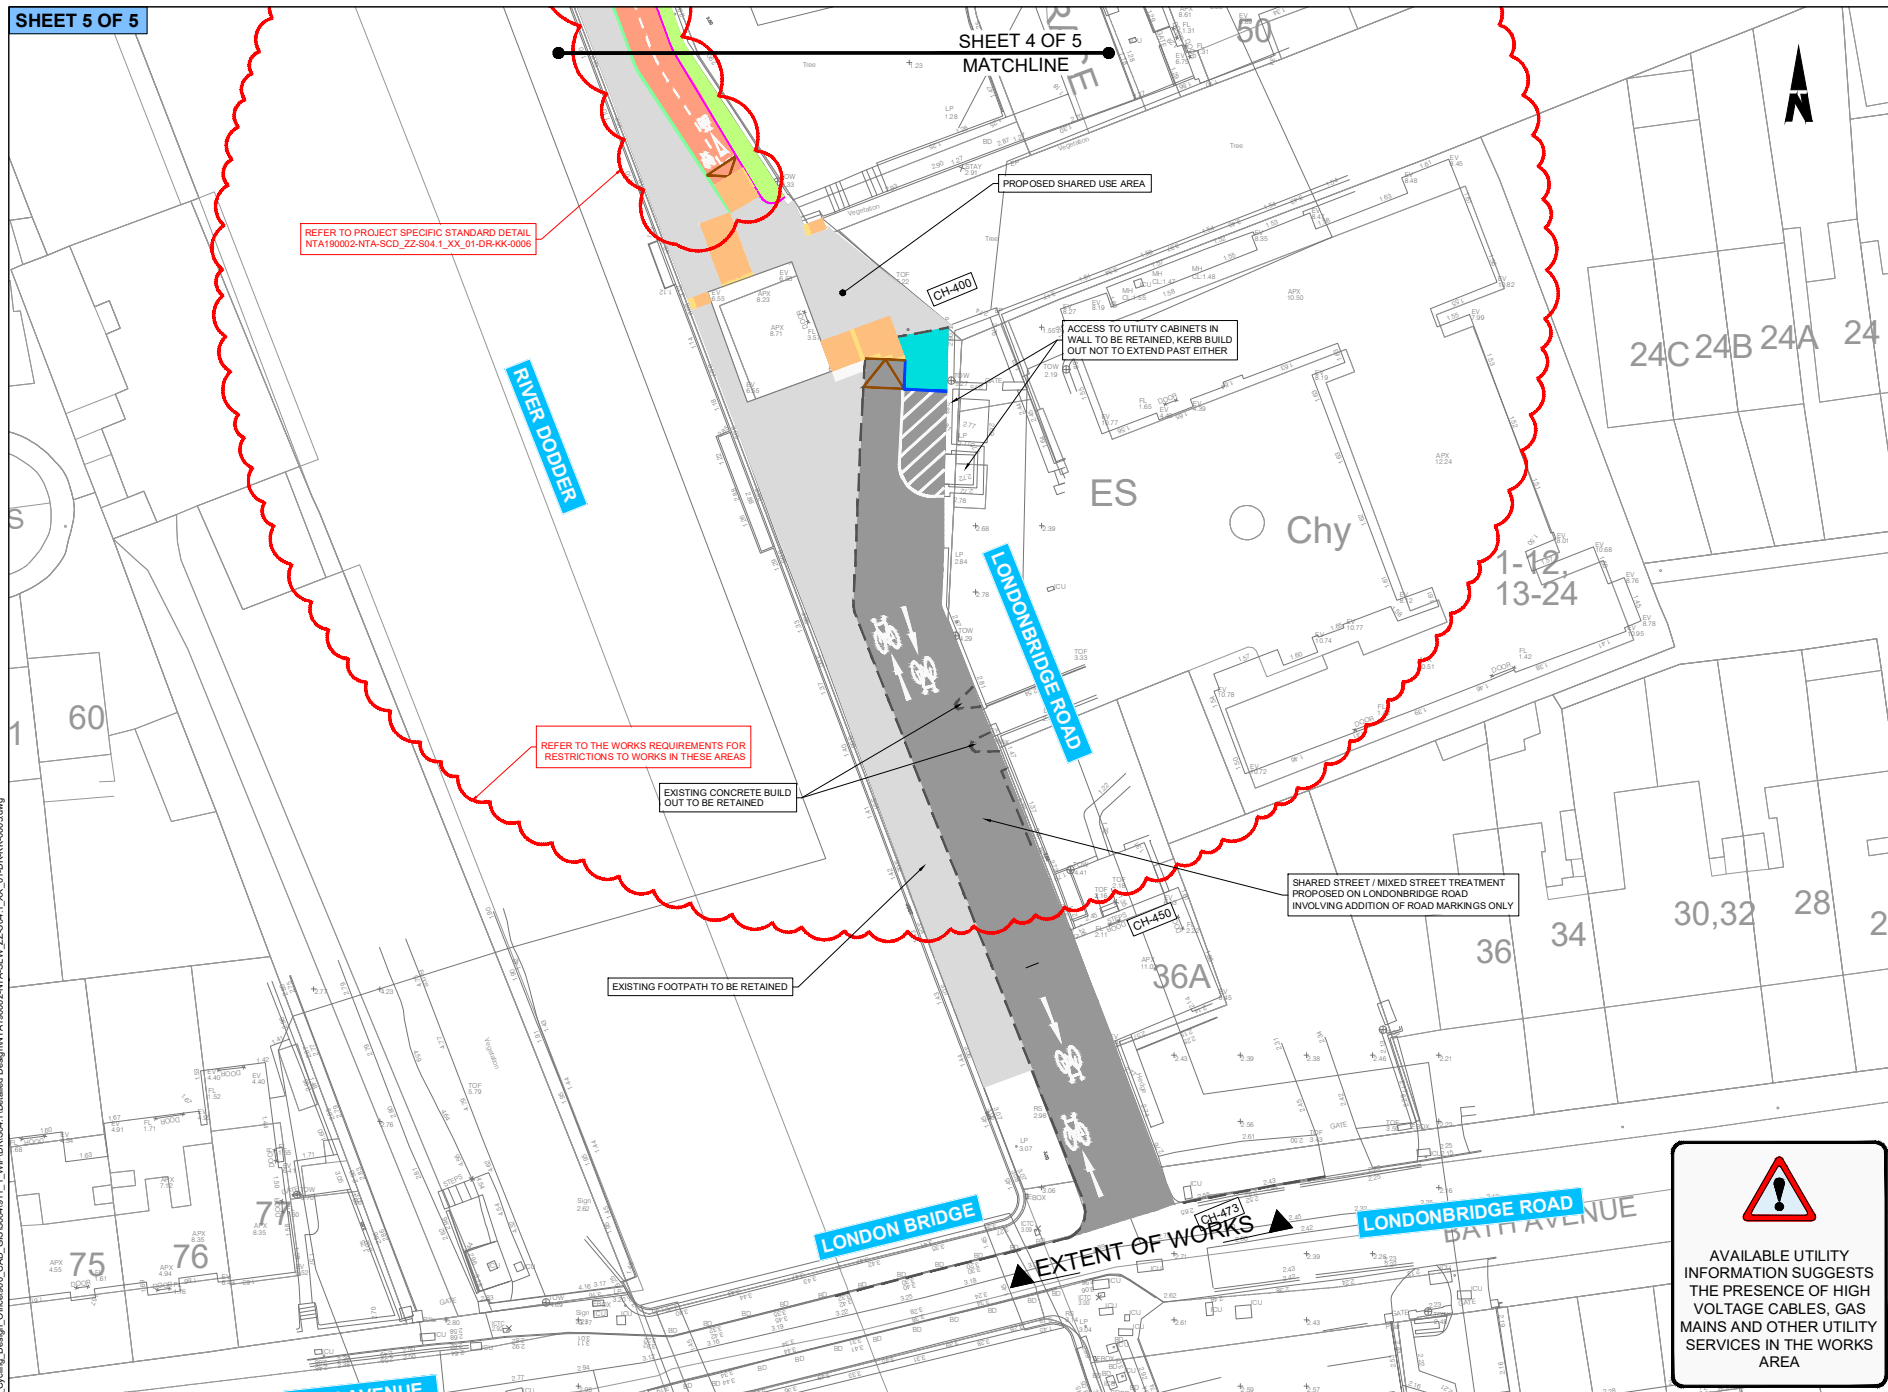

NOTES:

1. THIS DRAWING IS TO BE READ IN CONJUNCTION WITH ALL OTHER RELEVANT ARCHITECTURAL AND ENGINEERING DRAWINGS. ANY DISCREPANCIES, ERRORS OR OMISSIONS TO BE BROUGHT TO THE ATTENTION OF THE DUBLIN CITY COUNCIL.
2. ORTHOPHOTOS DATA WAS RECEIVED FROM MURPHY GEOSPATIAL 17.01.2022. ALL CO-ORDINATES ARE IN IRISH TRANSVERSE MERCATOR (TM).
3. ALL DIMENSIONS TO BE CHECKED BY THE CONTRACTOR ON SITE PRIOR TO COMMENCEMENT OF WORKS.
4. CYCLE DESIGN OFFICE OR DCC TO BE INFORMED BY THE CONTRACTOR OF ANY DISCREPANCIES PRIOR TO THE COMMENCEMENT OF WORKS ON SITE.
5. DIMENSIONS OF ALL BOUNDARIES AND ADJOINING ROADS TO BE CHECKED ON SITE PRIOR TO COMMENCEMENT OF WORKS.
6. DO NOT SCALE. ALL MEASUREMENTS AND COORDINATES TO BE CHECKED ON SITE.

LEGEND:

- EXISTING KERB TO BE RETAINED
- PROPOSED EXTRUDED CONCRETE SEGREGATION KERB
- PROPOSED IN-SITU CONCRETE KERB
- PROPOSED IN-SITU CONCRETE DROPPED TRANSITION KERB
- PROPOSED EDGING KERB
- PROPOSED EXTRUDED 30 DEGREE SPLAY KERB WITH 60mm UPSTAND
- PROPOSED GRANITE KERB. GRANITE KERB TO BE REMOVED FROM STORE AND REUSED WHERE POSSIBLE. INTEGRATION OF NEW KERBS TO BE AGREED ON SITE WITH DCC.
- PROPOSED GRANITE DROPPED TRANSITION KERB. GRANITE KERB TO BE REMOVED FROM STORE AND REUSED WHERE POSSIBLE. INTEGRATION OF NEW KERBS TO BE AGREED ON SITE WITH DCC.
- PROPOSED CYCLE RAMP
- PROPOSED CYCLE FACILITY
- PROPOSED GRASS VERGE
- PROPOSED FOOTPATH BUILDOUT
- PROPOSED BOLLARD
- EXISTING HERITAGE FEATURE
- PROPOSED RED / BUFF TACTILE PAVING
- PROPOSED BUFF CORDUROY TACTILE
- PROPOSED SPEED RESTRICTION RAMP
- EXISTING CARRIAGEWAY
- EXISTING FOOTPATH

TREE LEGEND:

- TREE STEM
- NOMINAL ROOT PROTECTION AREA (RPA)
- ADJUSTED RPA

NOTE - ROAD MARKINGS ARE SHOWN FOR CLARITY ONLY. PLEASE REFER TO SERIES 1200 FOR DETAILS.

**FOR TENDER**

Rev	Date	Dm	Chkd	App'd	Description
P01	22.09.2023	RD	AB	EG	ISSUED FOR TENDER REVIEW
P02	21.12.2023	GH	AB	EG	ISSUED FOR TENDER REVIEW
P03	12.01.2024	AK	AB	EG	ISSUED FOR TENDER

Project Title	FITZWILLIAM QUAY - LONDONBRIDGE STREET SECTION 1
Drawing Title	GENERAL ARRANGEMENT
Drawing File Name	NTA190002-NTA-SLW_ZZ-S04_1_XX_01-DR-KK-0005
Sheet Number	5 of 5
Status	E3
Rev	P03