


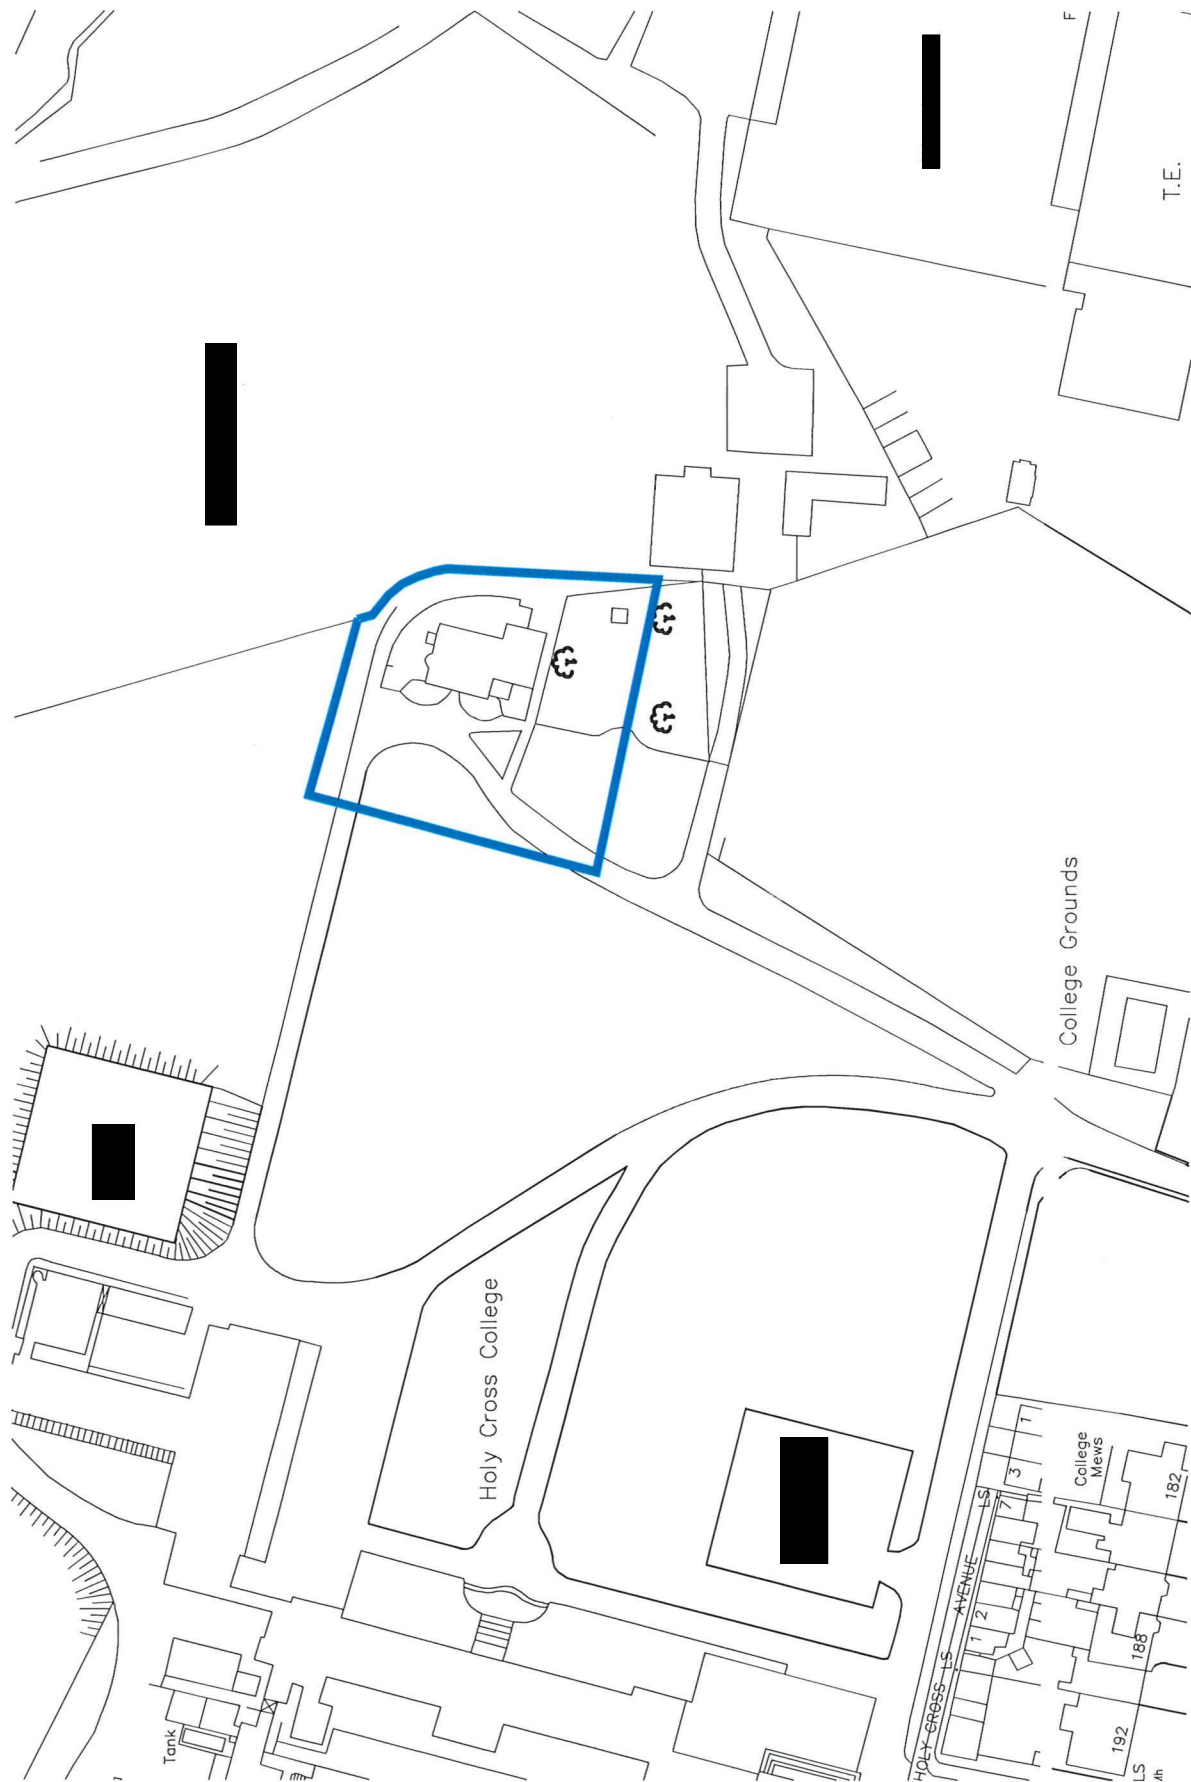

.....

[illegible]

R	Record
C	Construction
T	Tender
PL	Planning
A	Approval
PR	Preliminary
Stage	Description

NOTES:
FIGURED DIMENSIONS ONLY ARE TO BE TAKEN FROM THIS DRAWING. DO NOT SCALE
ALL DIMENSIONS ARE TO BE CHECKED ON SITE BEFORE ANY WORK IS PUT IN HAND.
ALL DIMENSIONS ARE IN MILLIMETRES UNLESS OTHERWISE STATED.