


Map No : 00 - Estate Plan - Daneswell Place

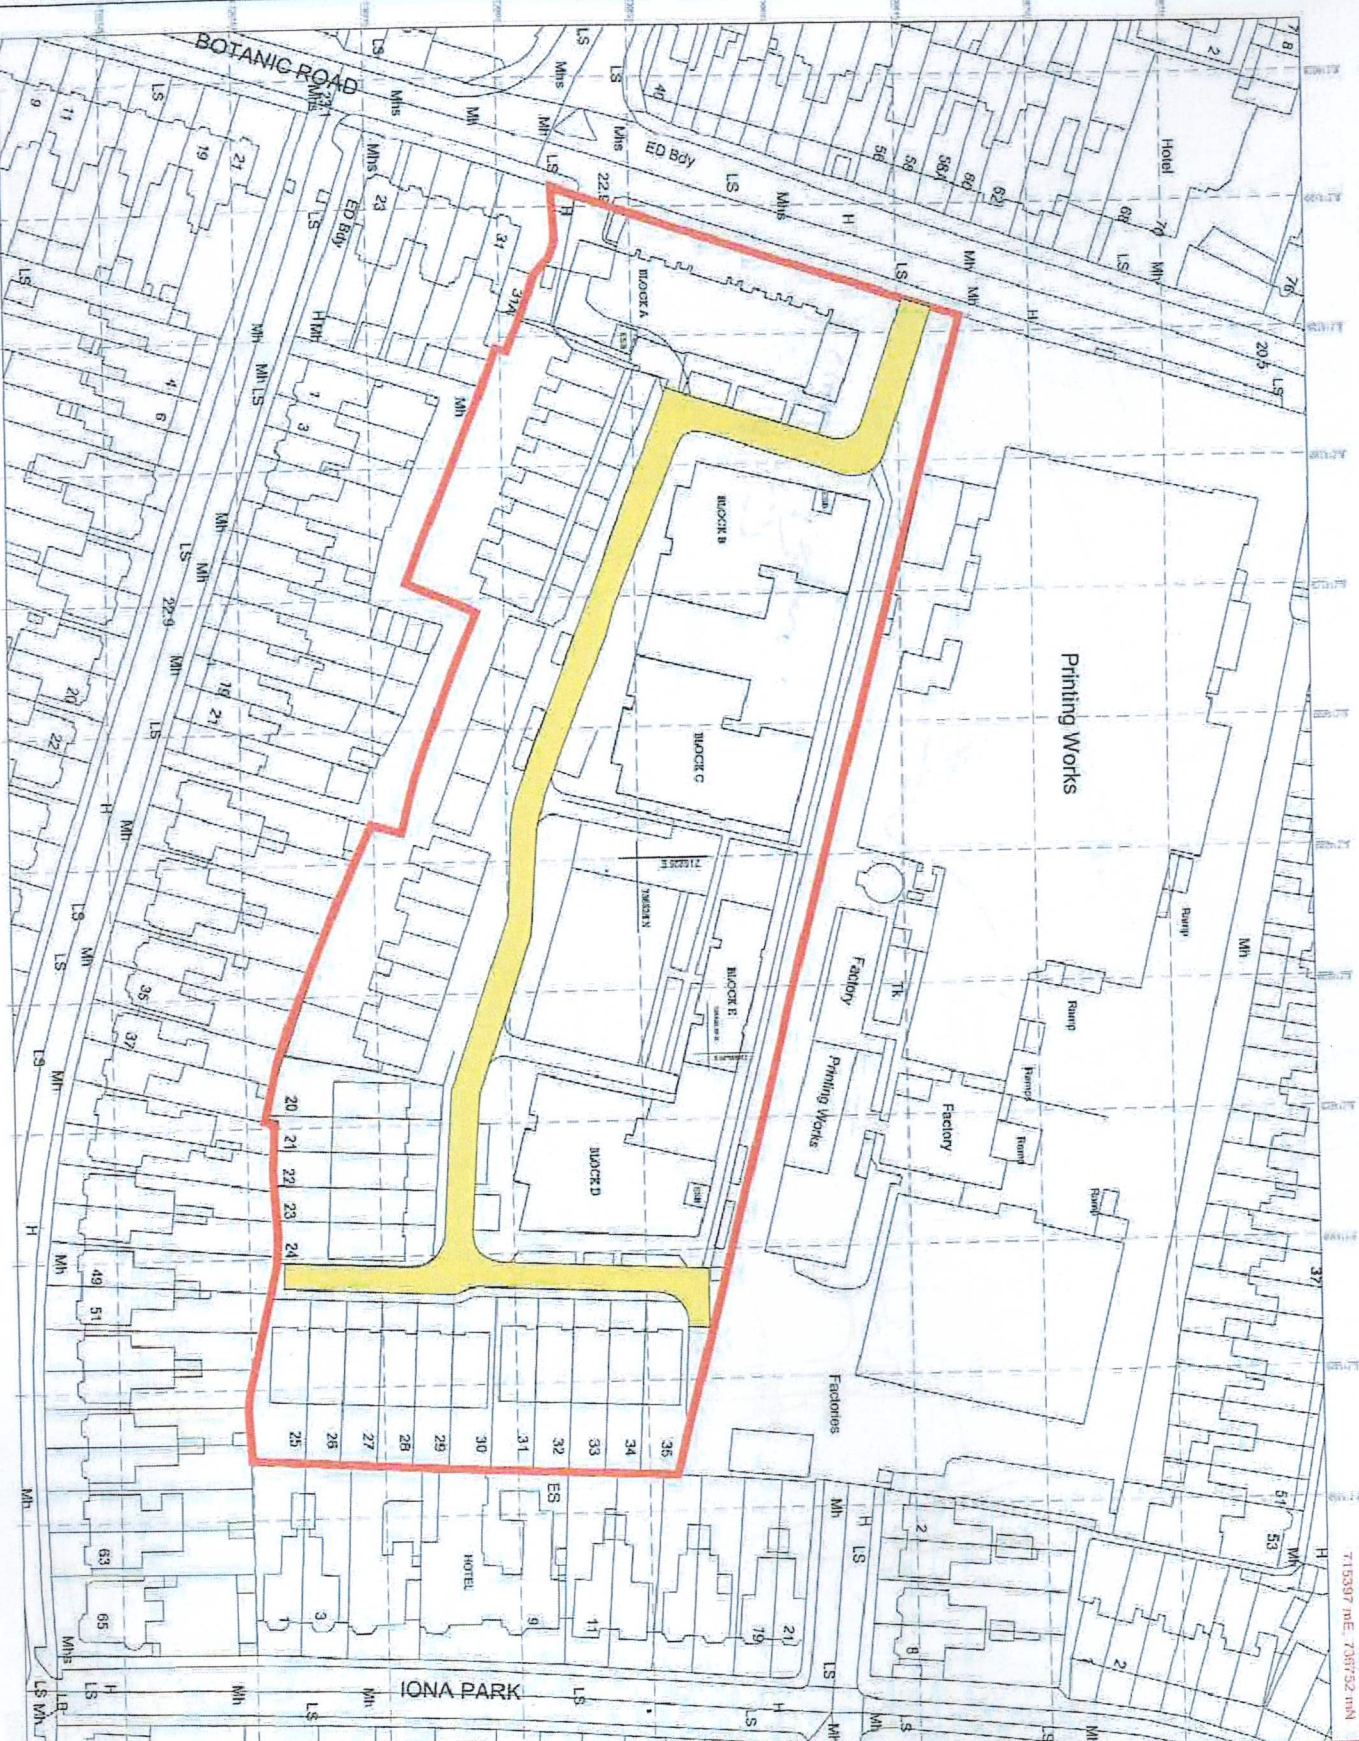


ITM Centre Point Co-Ordinate
X,Y = 715228.728653

Map Series:
1:1000

Map Sheet:
3187-14, 3187-15

Ordnance Survey Ireland Licence
No. 20318059

DEVELOPMENT NAME: DANESWELL PLACE
ADDRESS: 51-71 BOTANIC ROAD, DUBLIN 9
COUNTY: DUBLIN

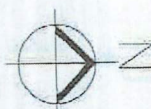

Created By:
Kieran Brown (JRF)
PDS - Unit 1 Woodhouse Mill
Co. Sligo
Tel: 0120251

Map Legend:



0 10 20 30 40 50 m
SCALE 1:1000

THIS IS A COMPUTER GENERATED MAP
COPYRIGHT ORDNANCE SURVEY IRELAND AND
GOVERNMENT OF IRELAND

PROJECT: DANESWELL PLACE
DATE: Oct 2023
DRAWN: KBYNO
SCALE: 1:1000 @ A3
DWG REF: Estate Plan Map

715055 mE, 738505 mN

715397 mE, 738752 mN

been taken in