


VIEW 1 - ARTIST'S IMPRESSION OF THE PROPOSED LAYOUT ON NORTH CIRCULAR ROAD



VIEW 2 - ARTIST'S IMPRESSION OF THE PROPOSED LAYOUT ON BELVIDERE ROAD / NORTH CIRCULAR ROAD JUNCTION

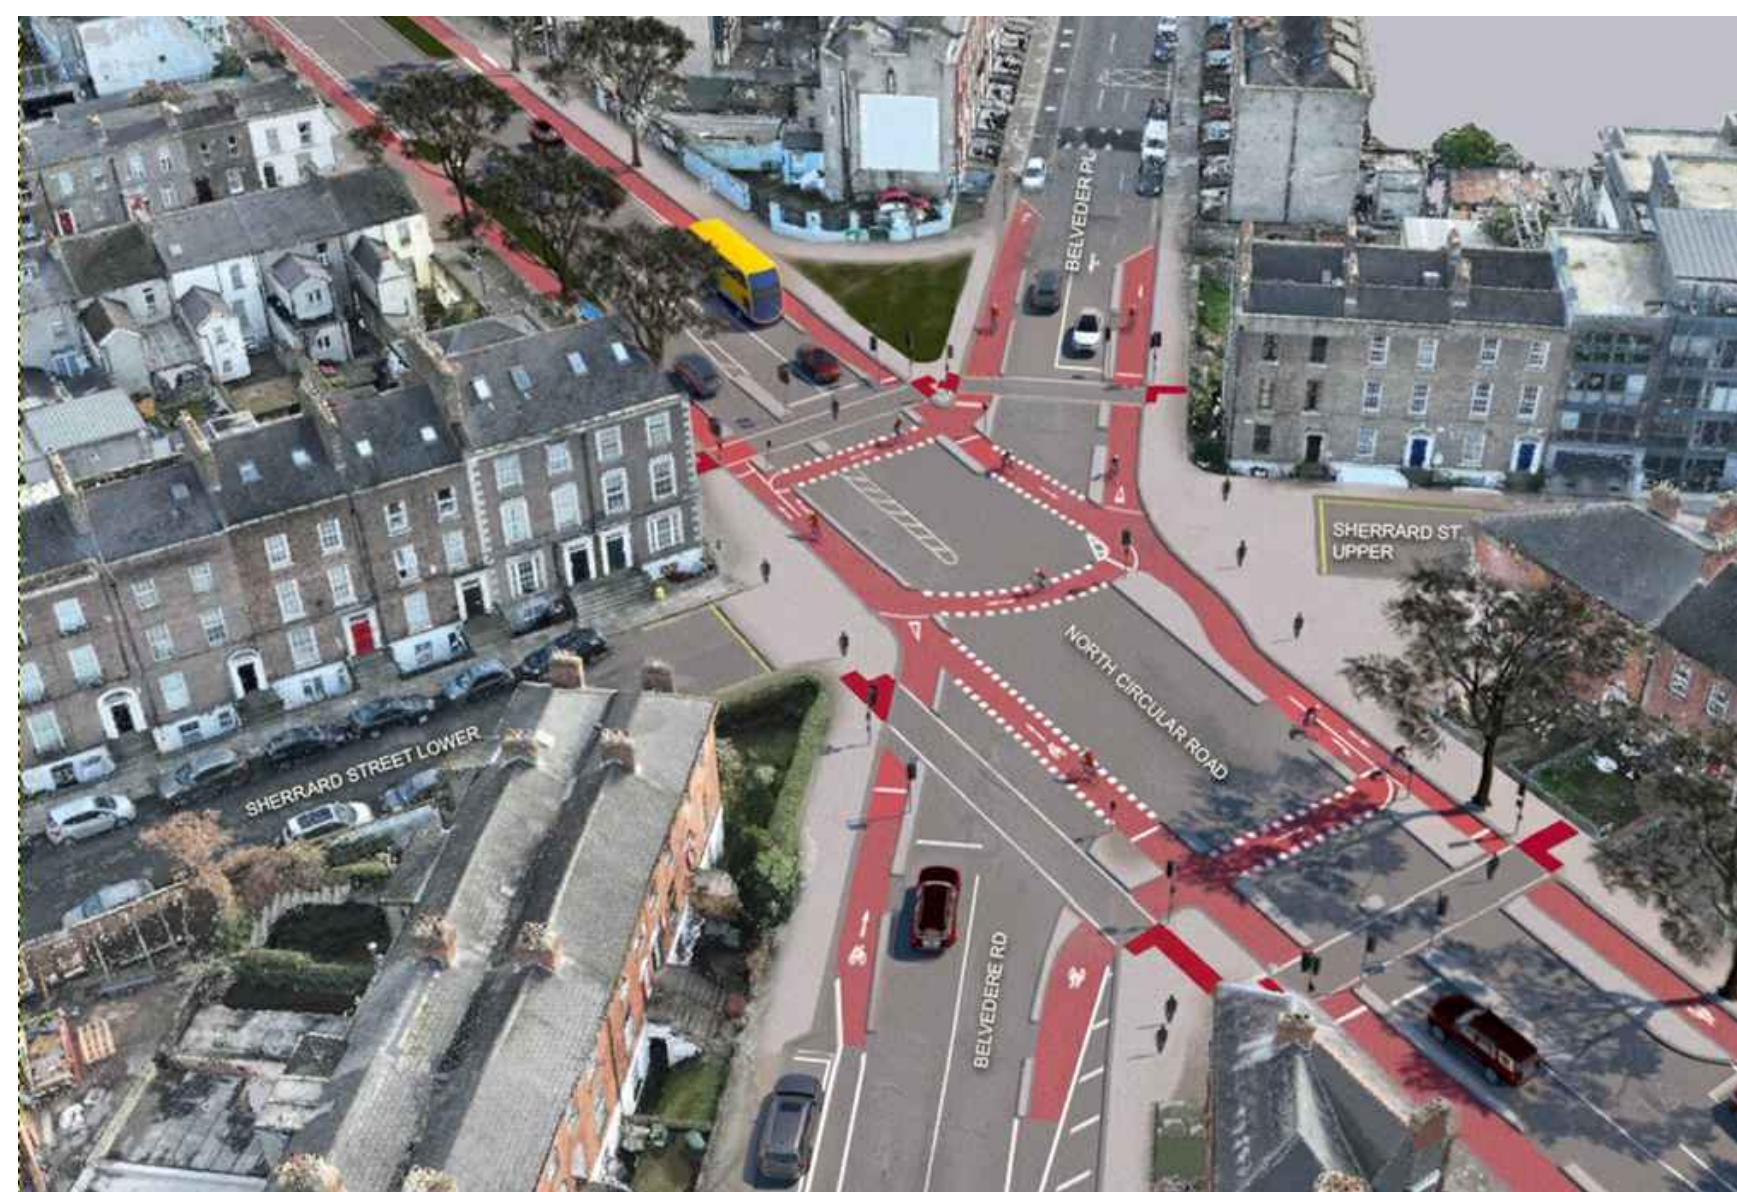