




NOTES:

- FOR LOCATION AND LAYOUT OF PROPOSED SIGNAGE AND STREET FURNITURE, SEE DRG.NO RD-3402-RT-1201 A - RD-3402-RT-1204 A (incl.). FOR DETAILS OF TREATMENT AT CELLARS / ROOF LIGHTS, SEE DRG. NO. RD-3402-RT-SCD-05_A. FOR TYPICAL CONSTRUCTION DETAILS, SEE DRG. NO. RD-3402-RT-0705_A - RD-3402-RT-0706_A (incl. LONGITUDINAL CONTRACTION JOINT (PAPER BREAK) SHALL BE FORMED ALONG ALL KERBLINES WHERE BOTH THE FOOTWAY AND CARRIAGEWAY ARE PAVED, SEE APPENDIX 11/1 FOR DETAILS. HE NAMES OF PREMISES INDICATED ARE CORRECT IN AS FAR AS CAN BE DETERMINED. THE NAMES OF THESE PREMISES MAY CHANGE, OR MAY HAVE CHANGED, PRIOR TO COMMENCEMEN

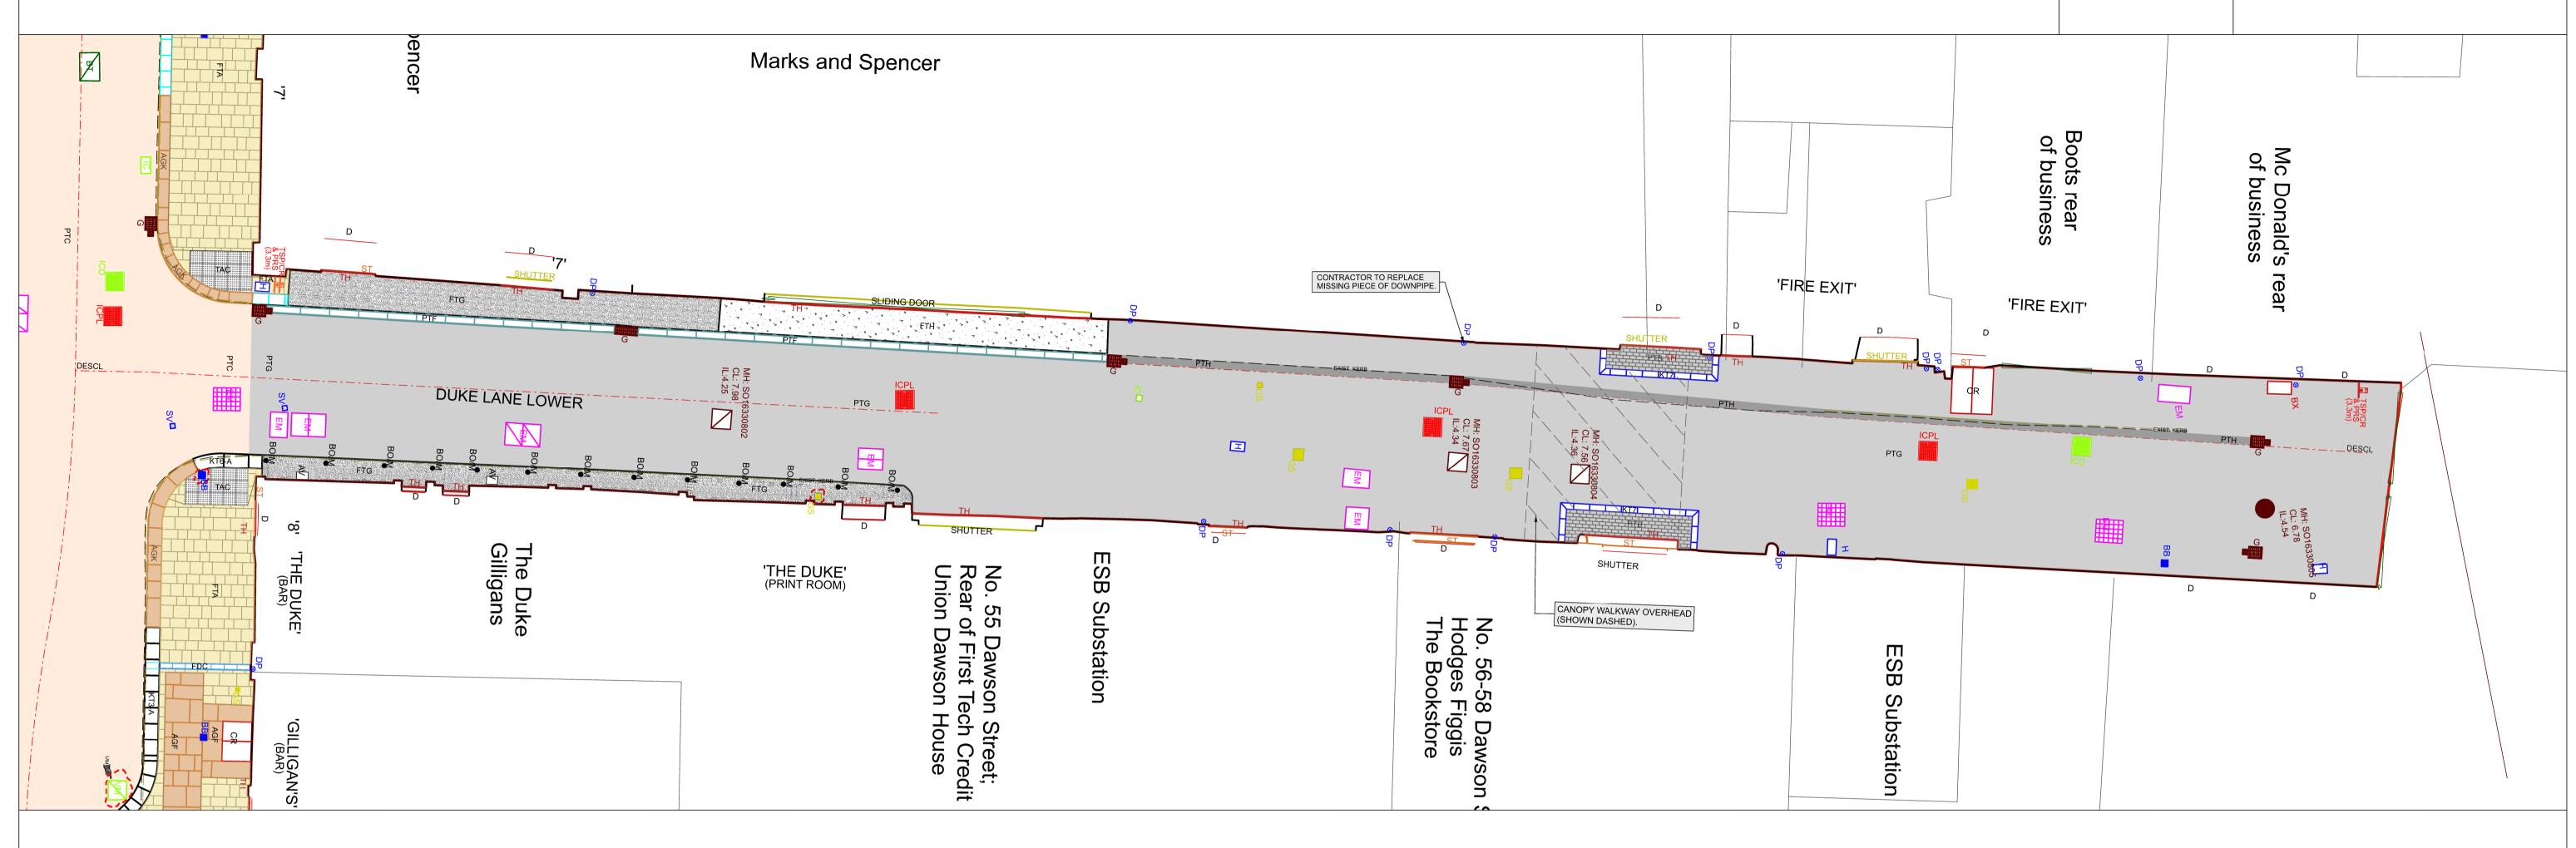

PLAN - DUKE LANE LOWER

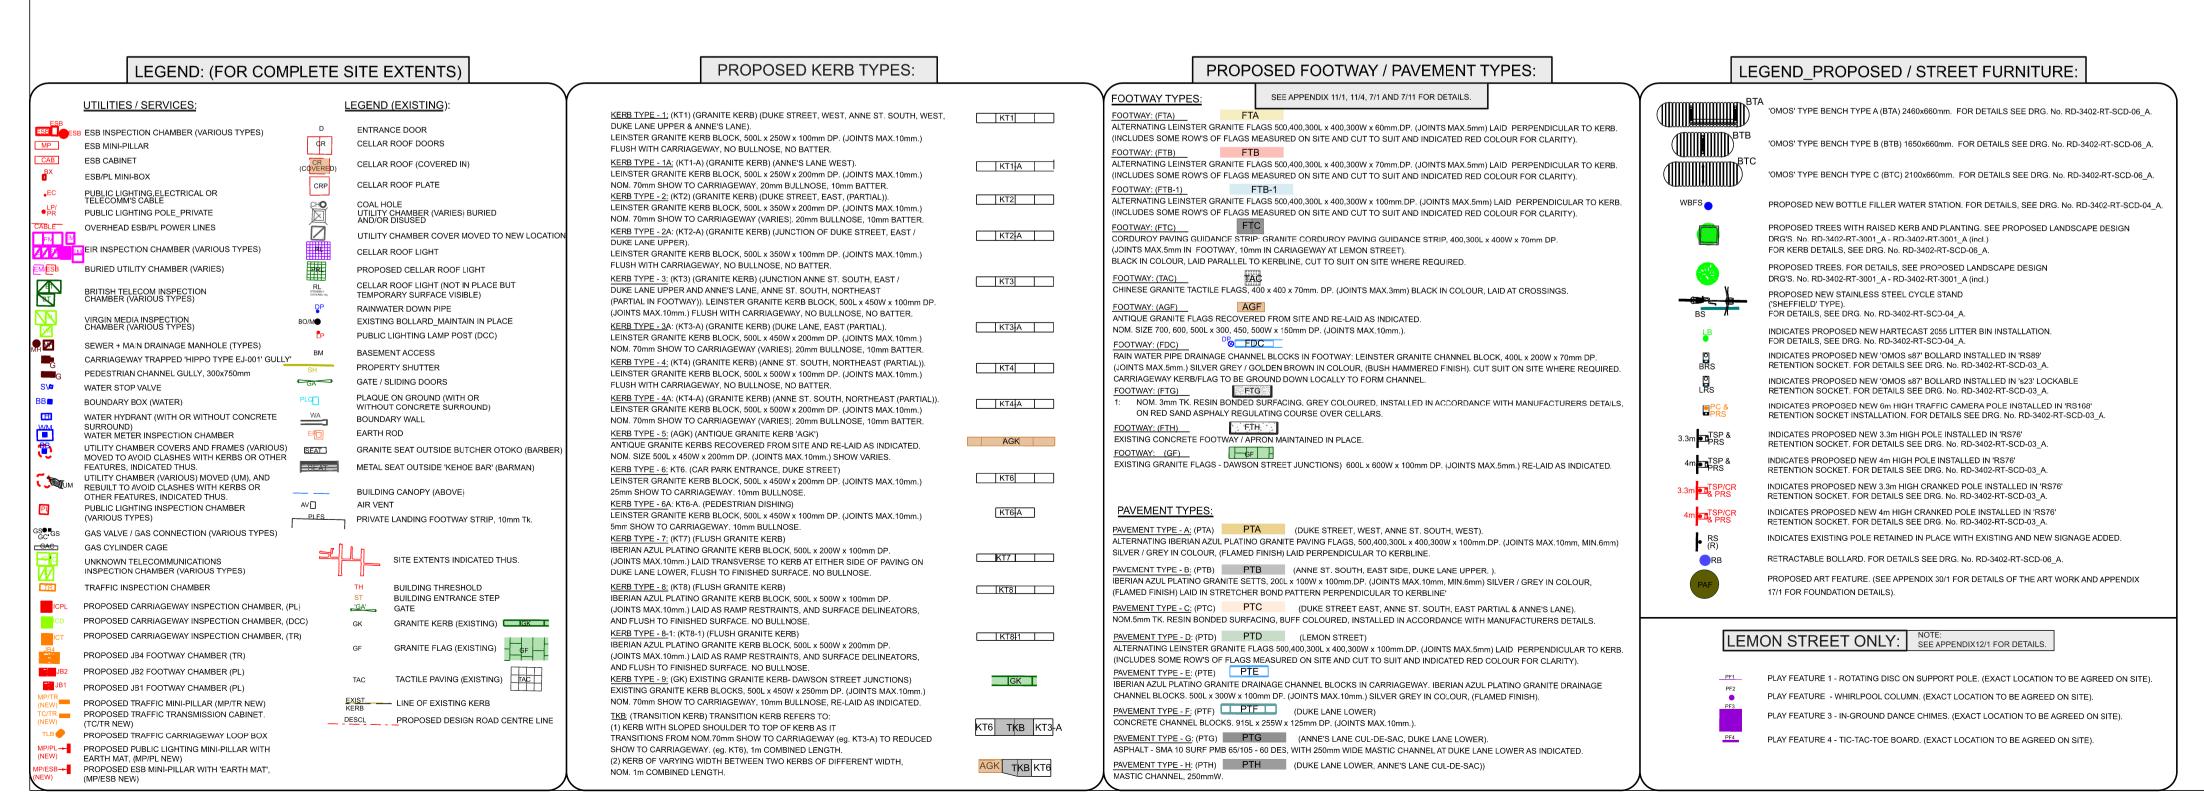

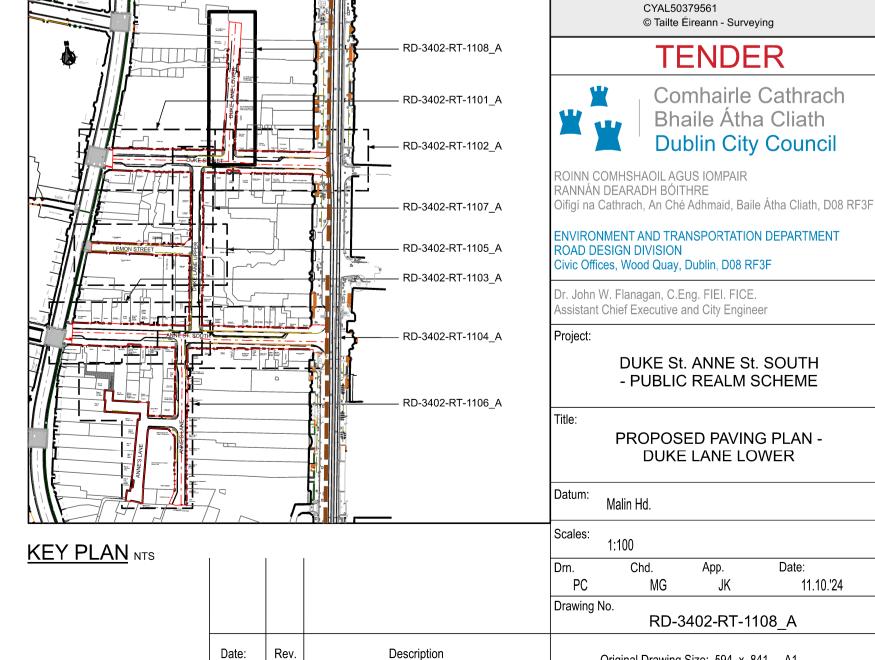

Original Drawing Size: 594 x 841 - A1